






ELEVATION

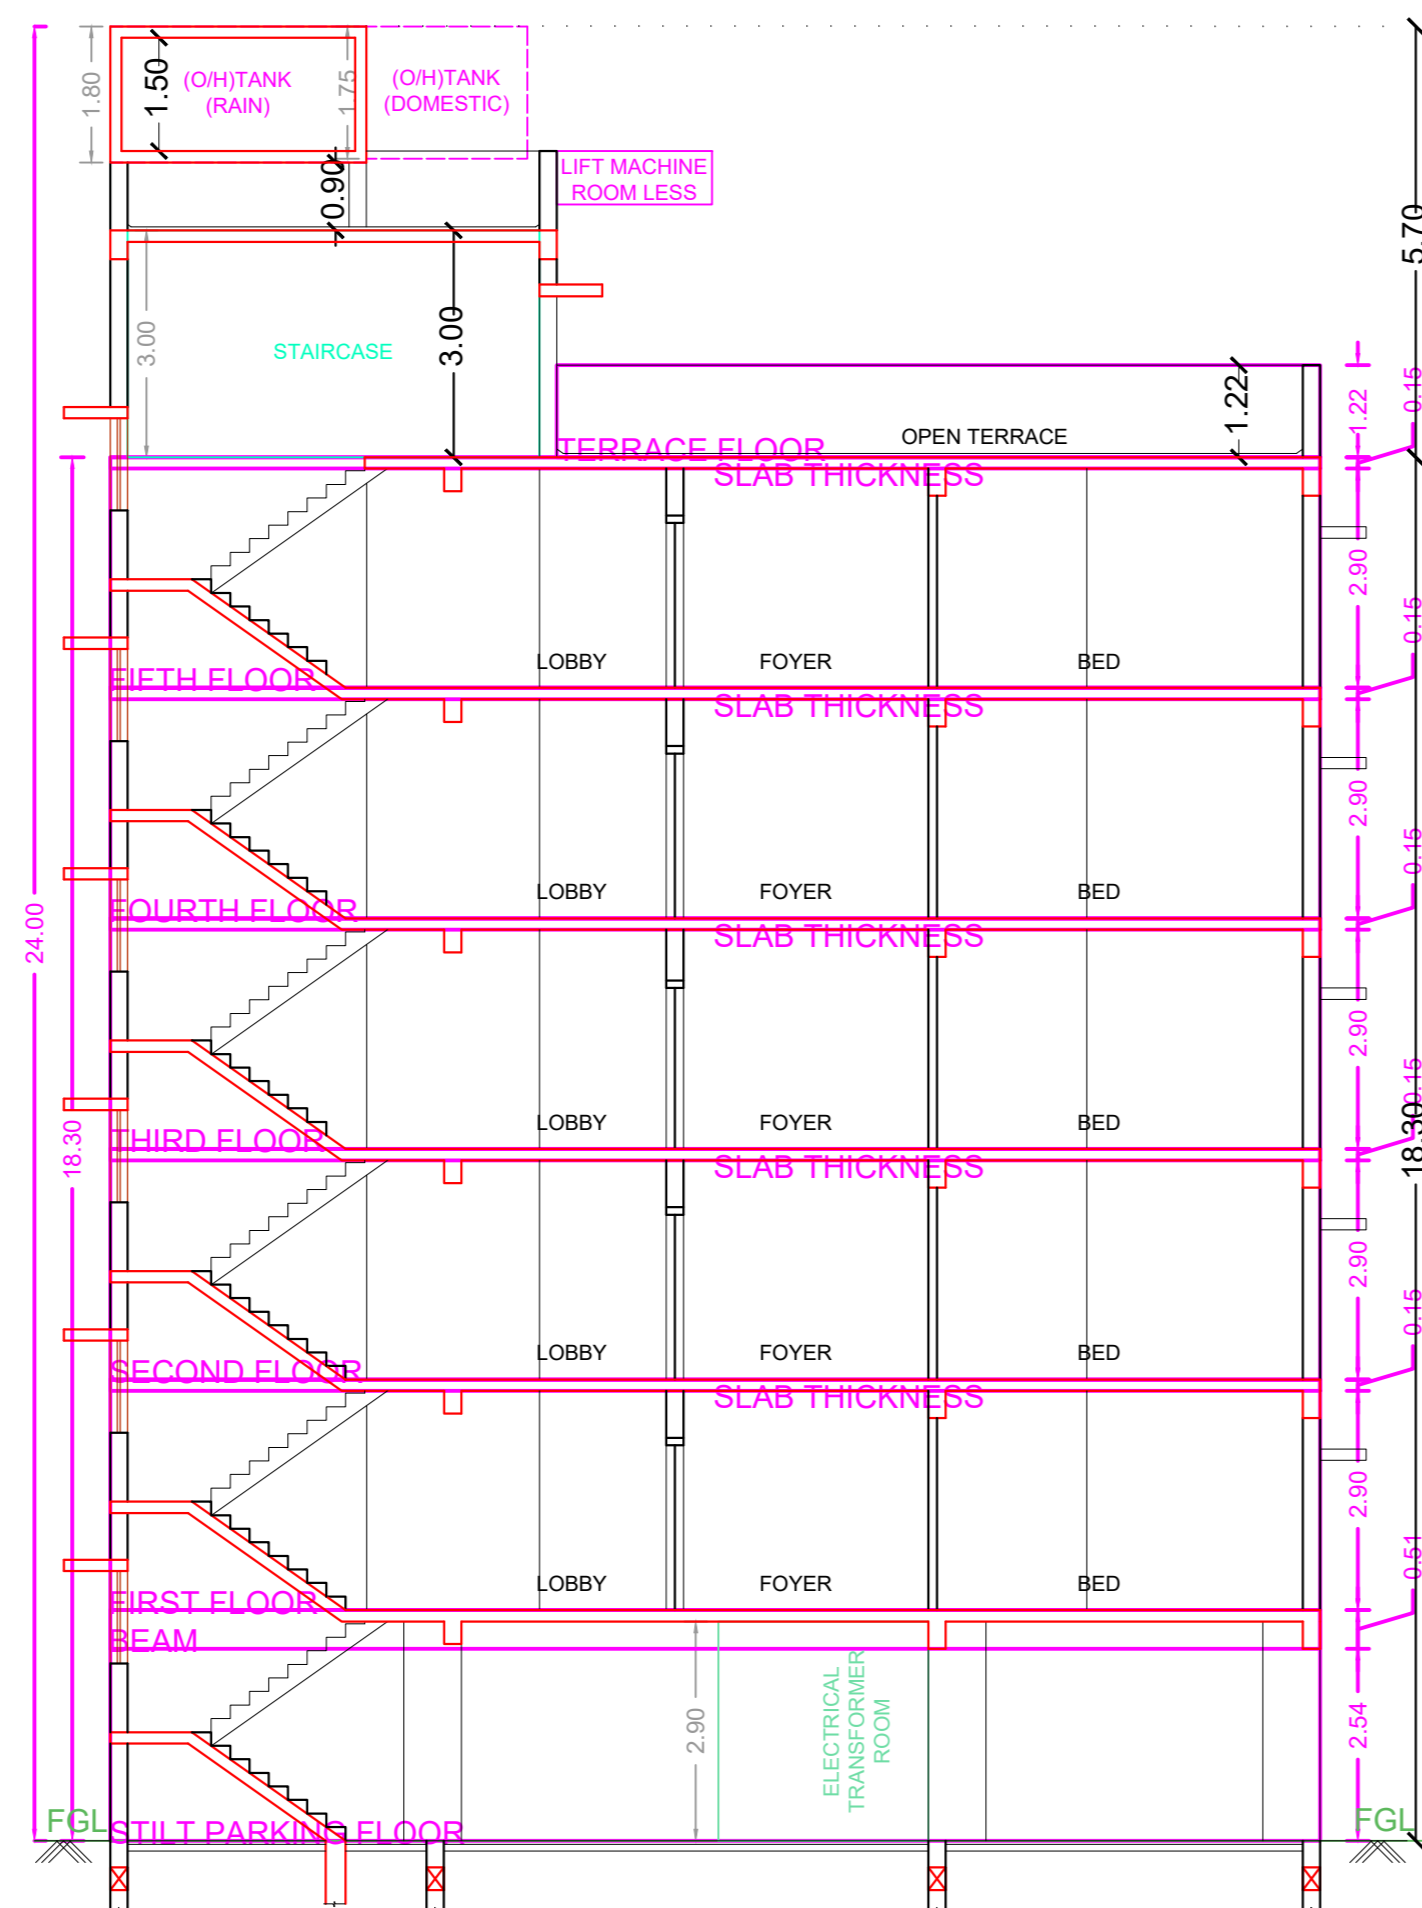


SECTION - XX

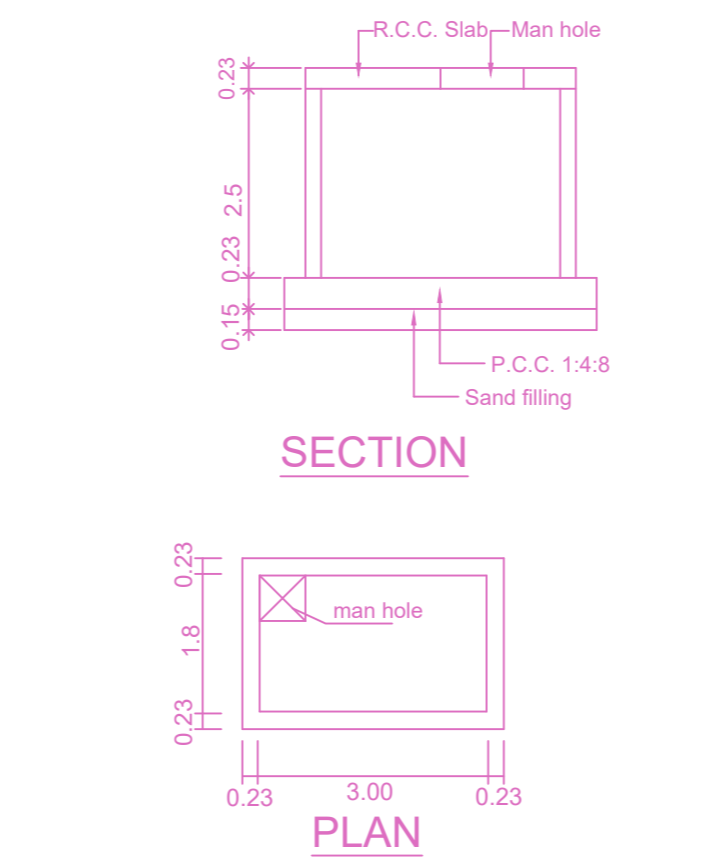


DOMESTIC WATER SUMP DETAIL

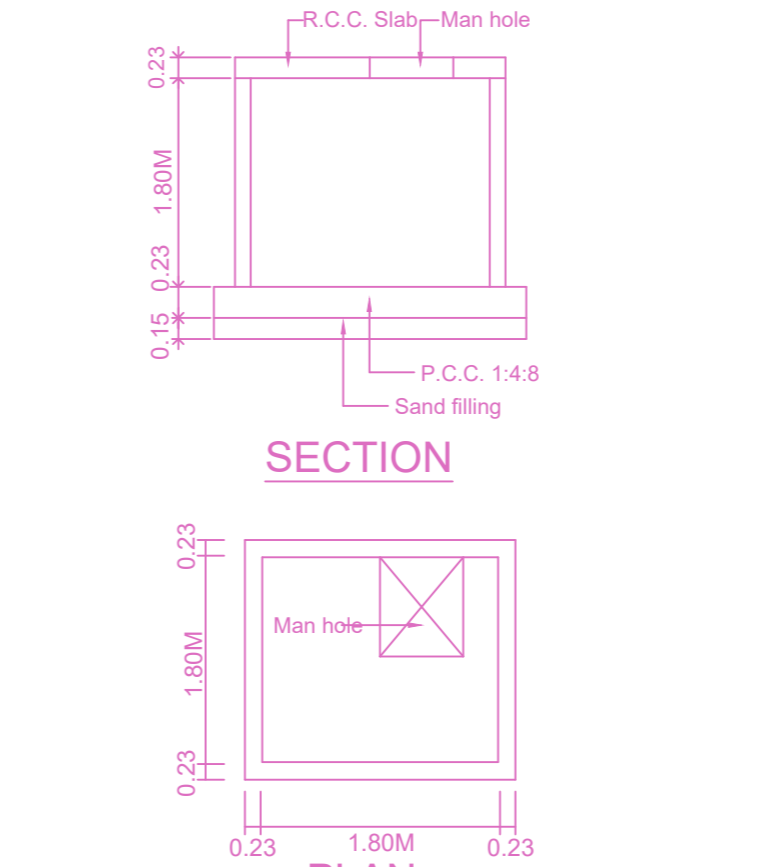

SUMP FOR ROOF TOP RAIN WATER

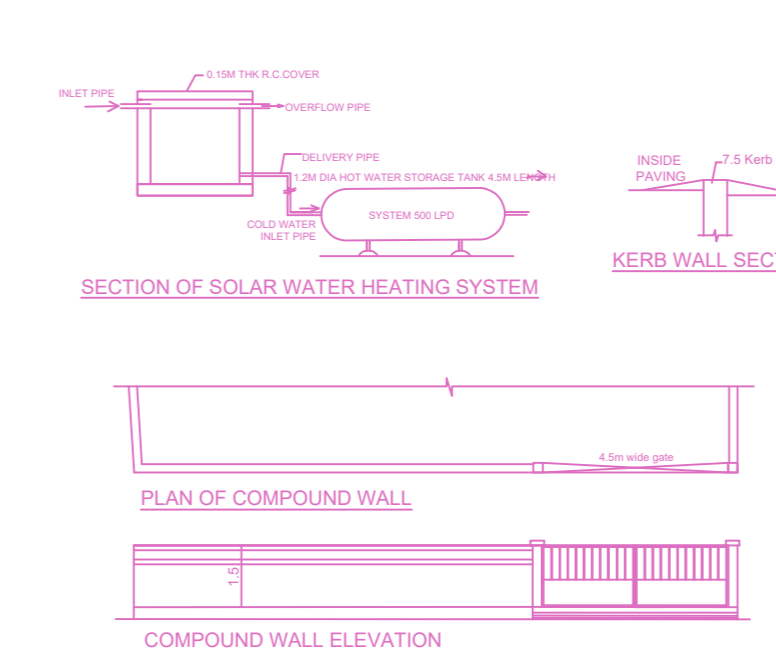


SECTION OF SOLAR WATER HEATING SYSTEM

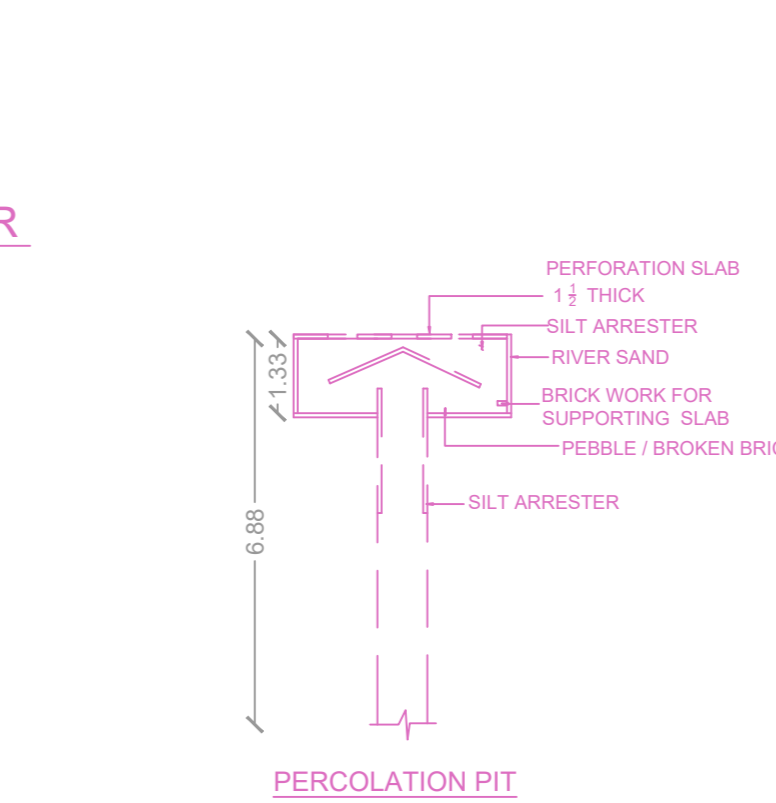


PLAN OF COMPOUND WALL

COMPOUND WALL ELEVATION

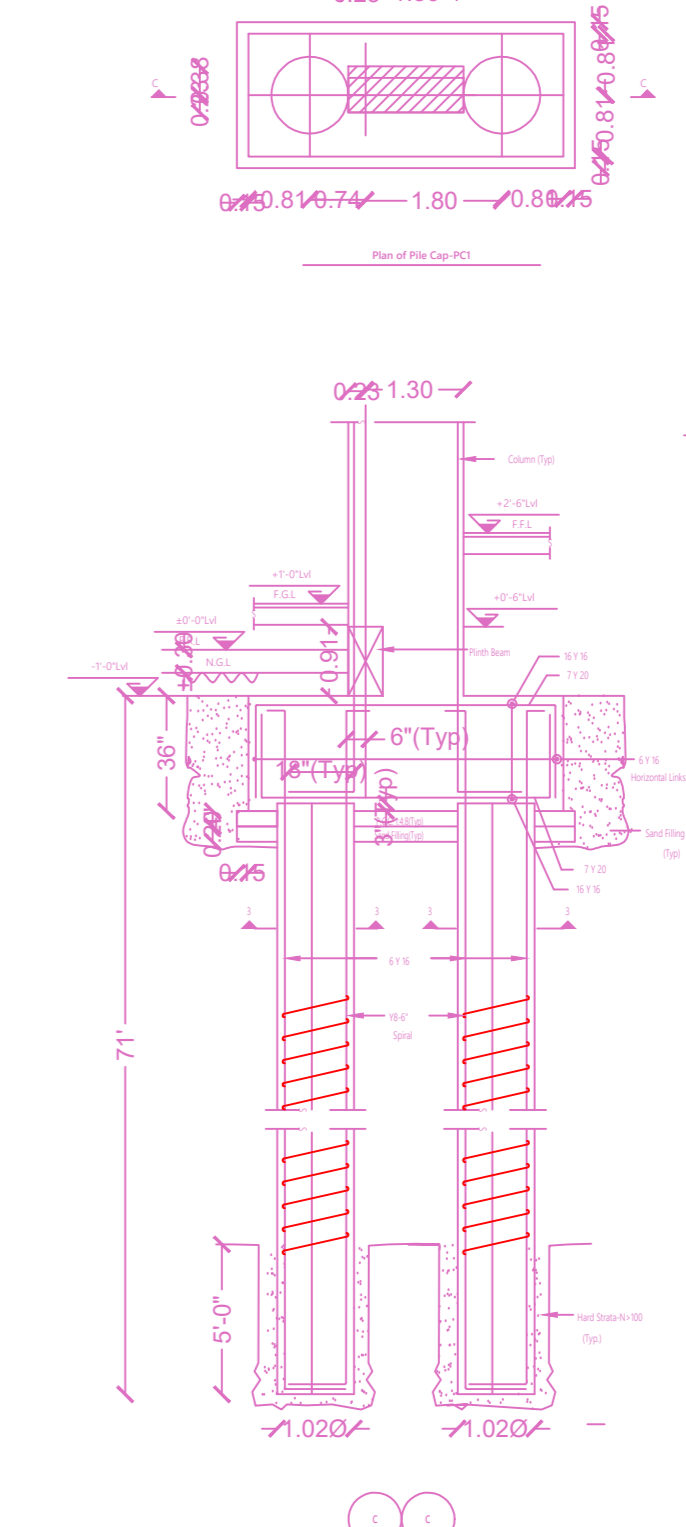


PERCOLATION PIT

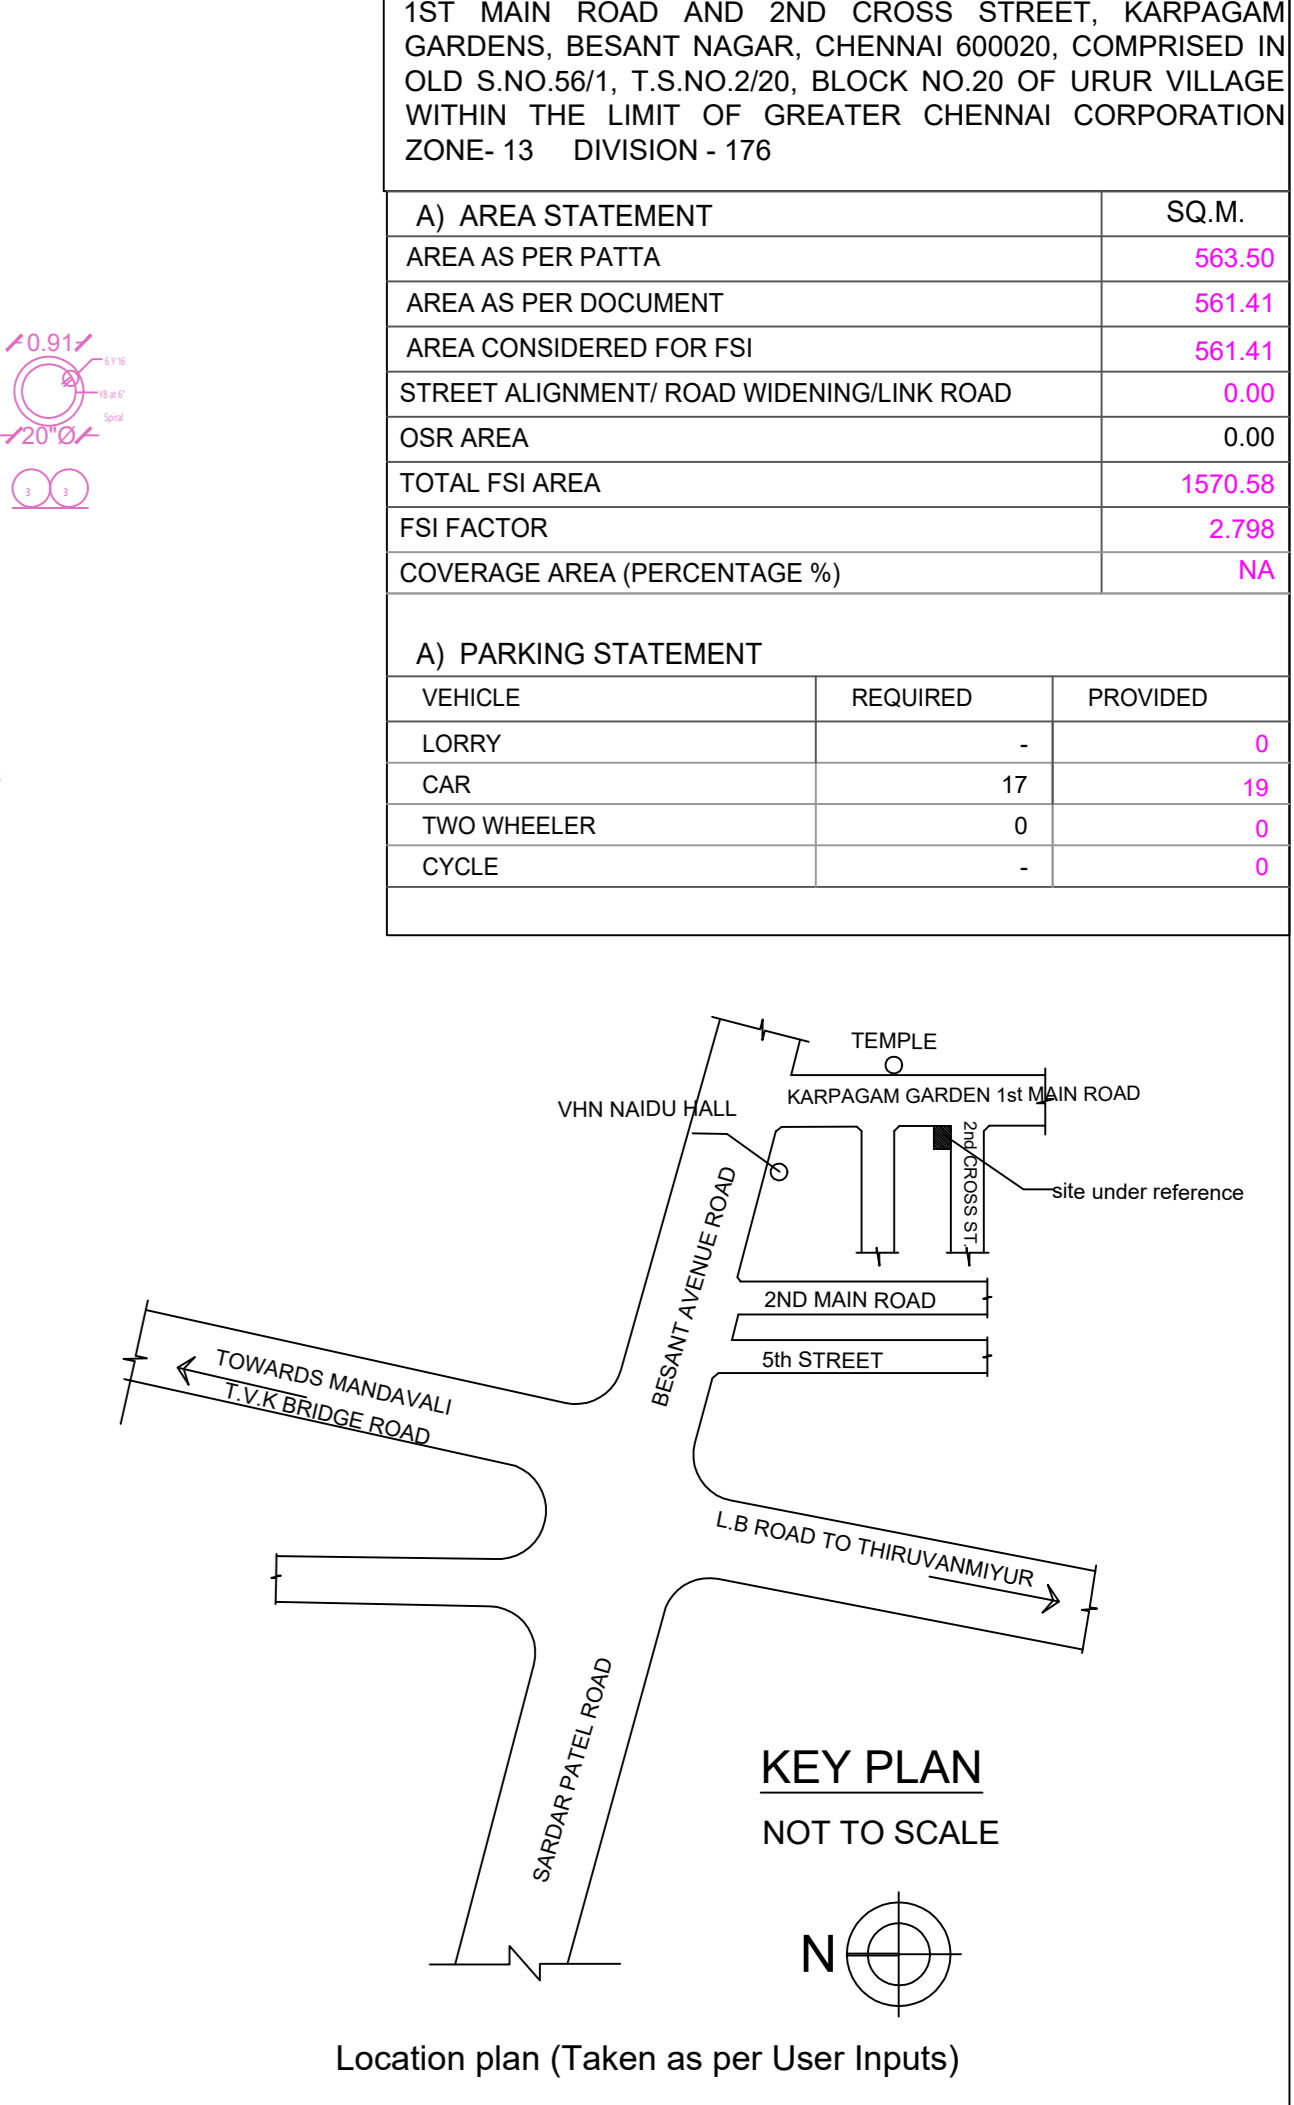


KEY PLAN  
NOT TO SCALE


Location plan (Taken as per User Inputs)

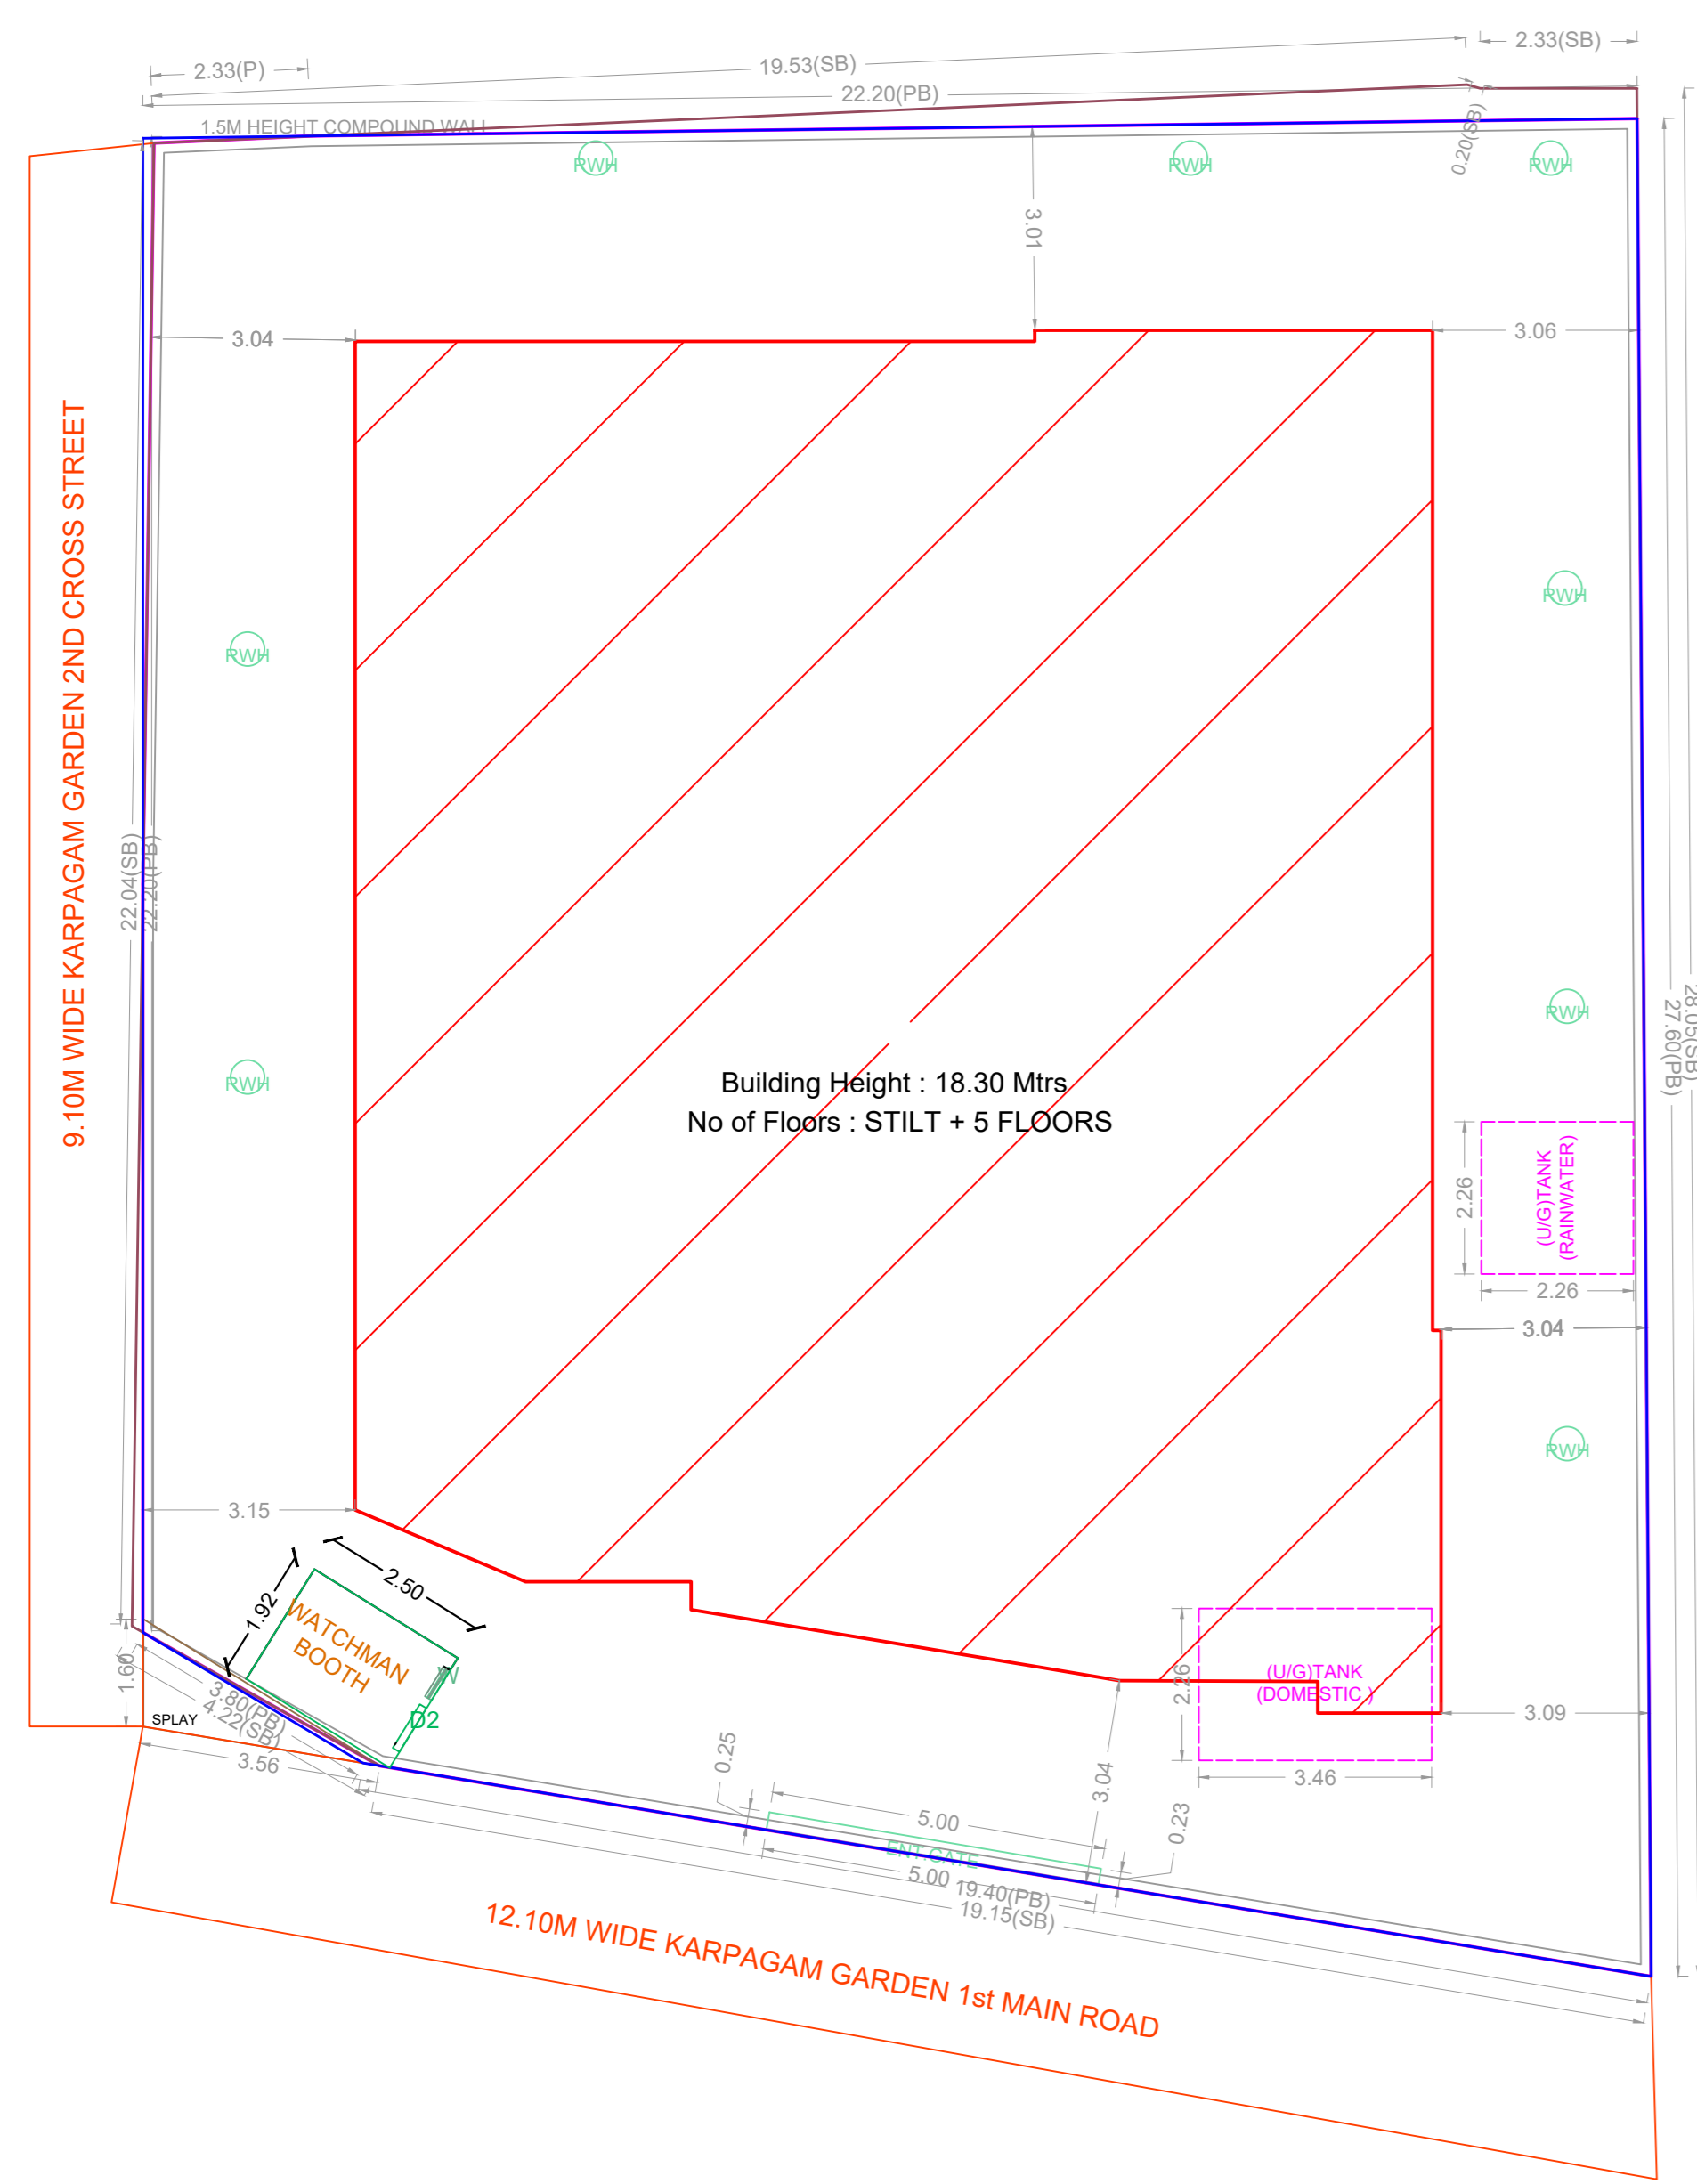


SITE PLAN

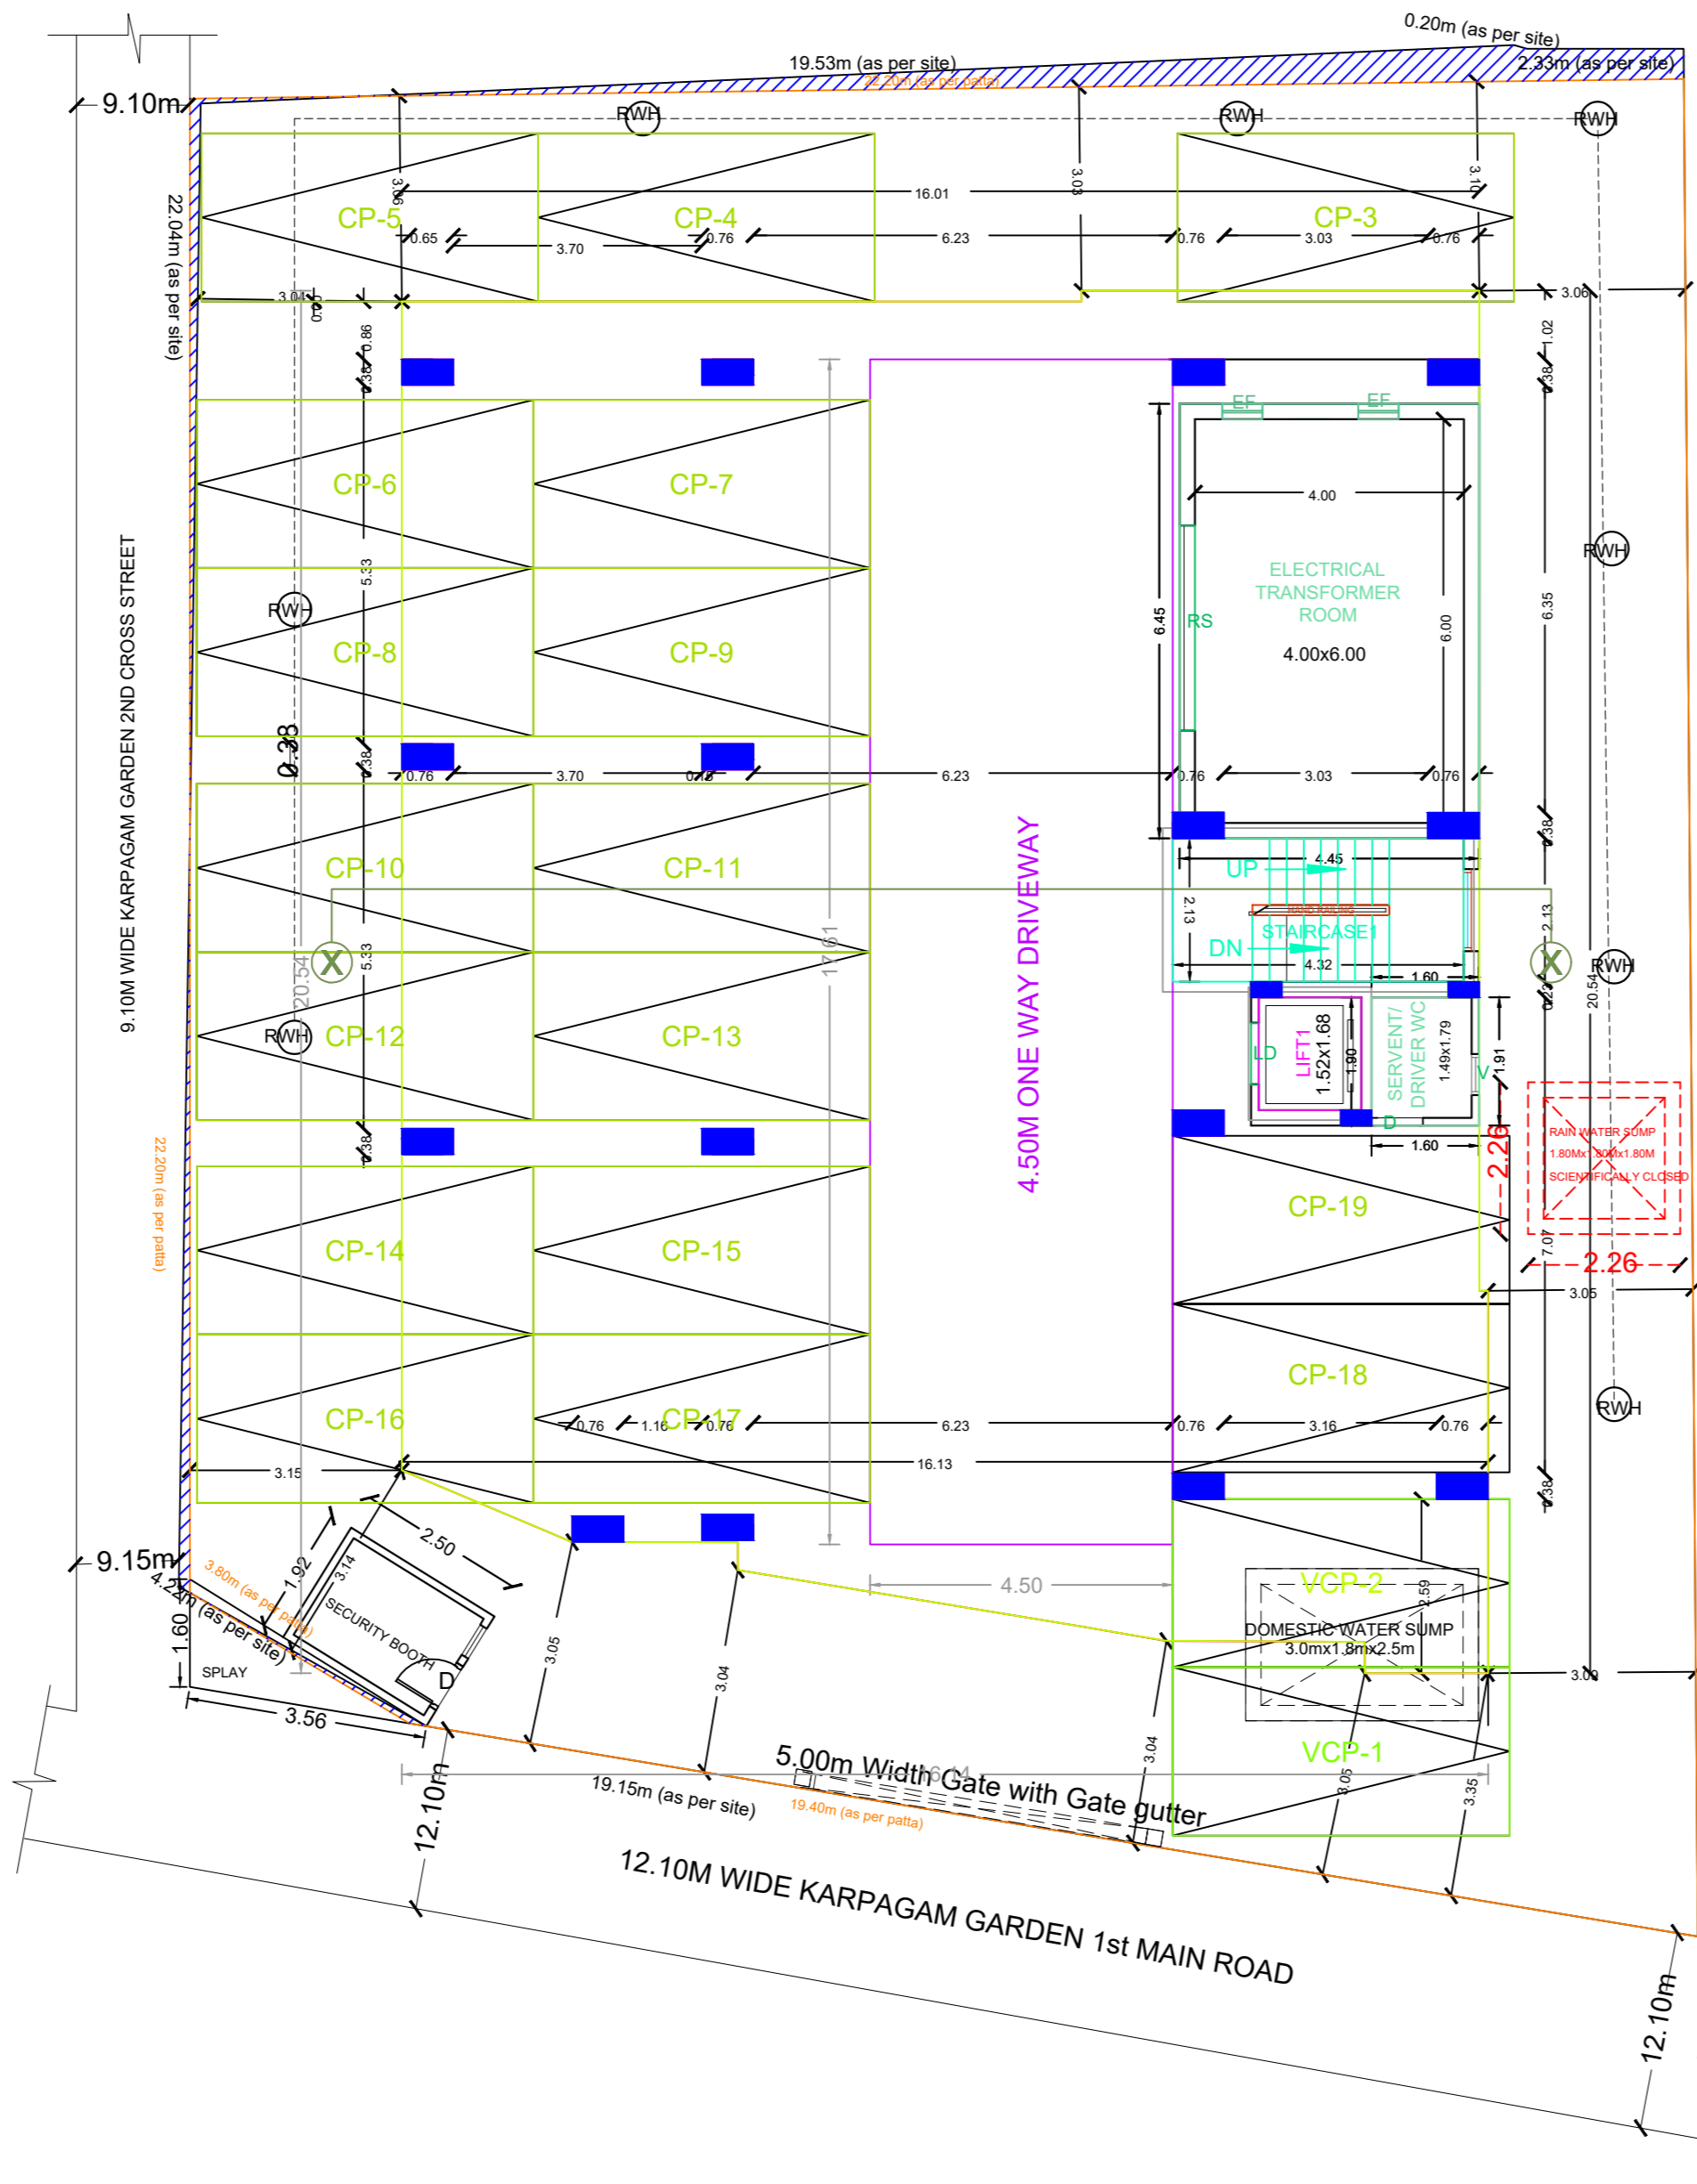

SITE CUM STILT FLOOR PLAN

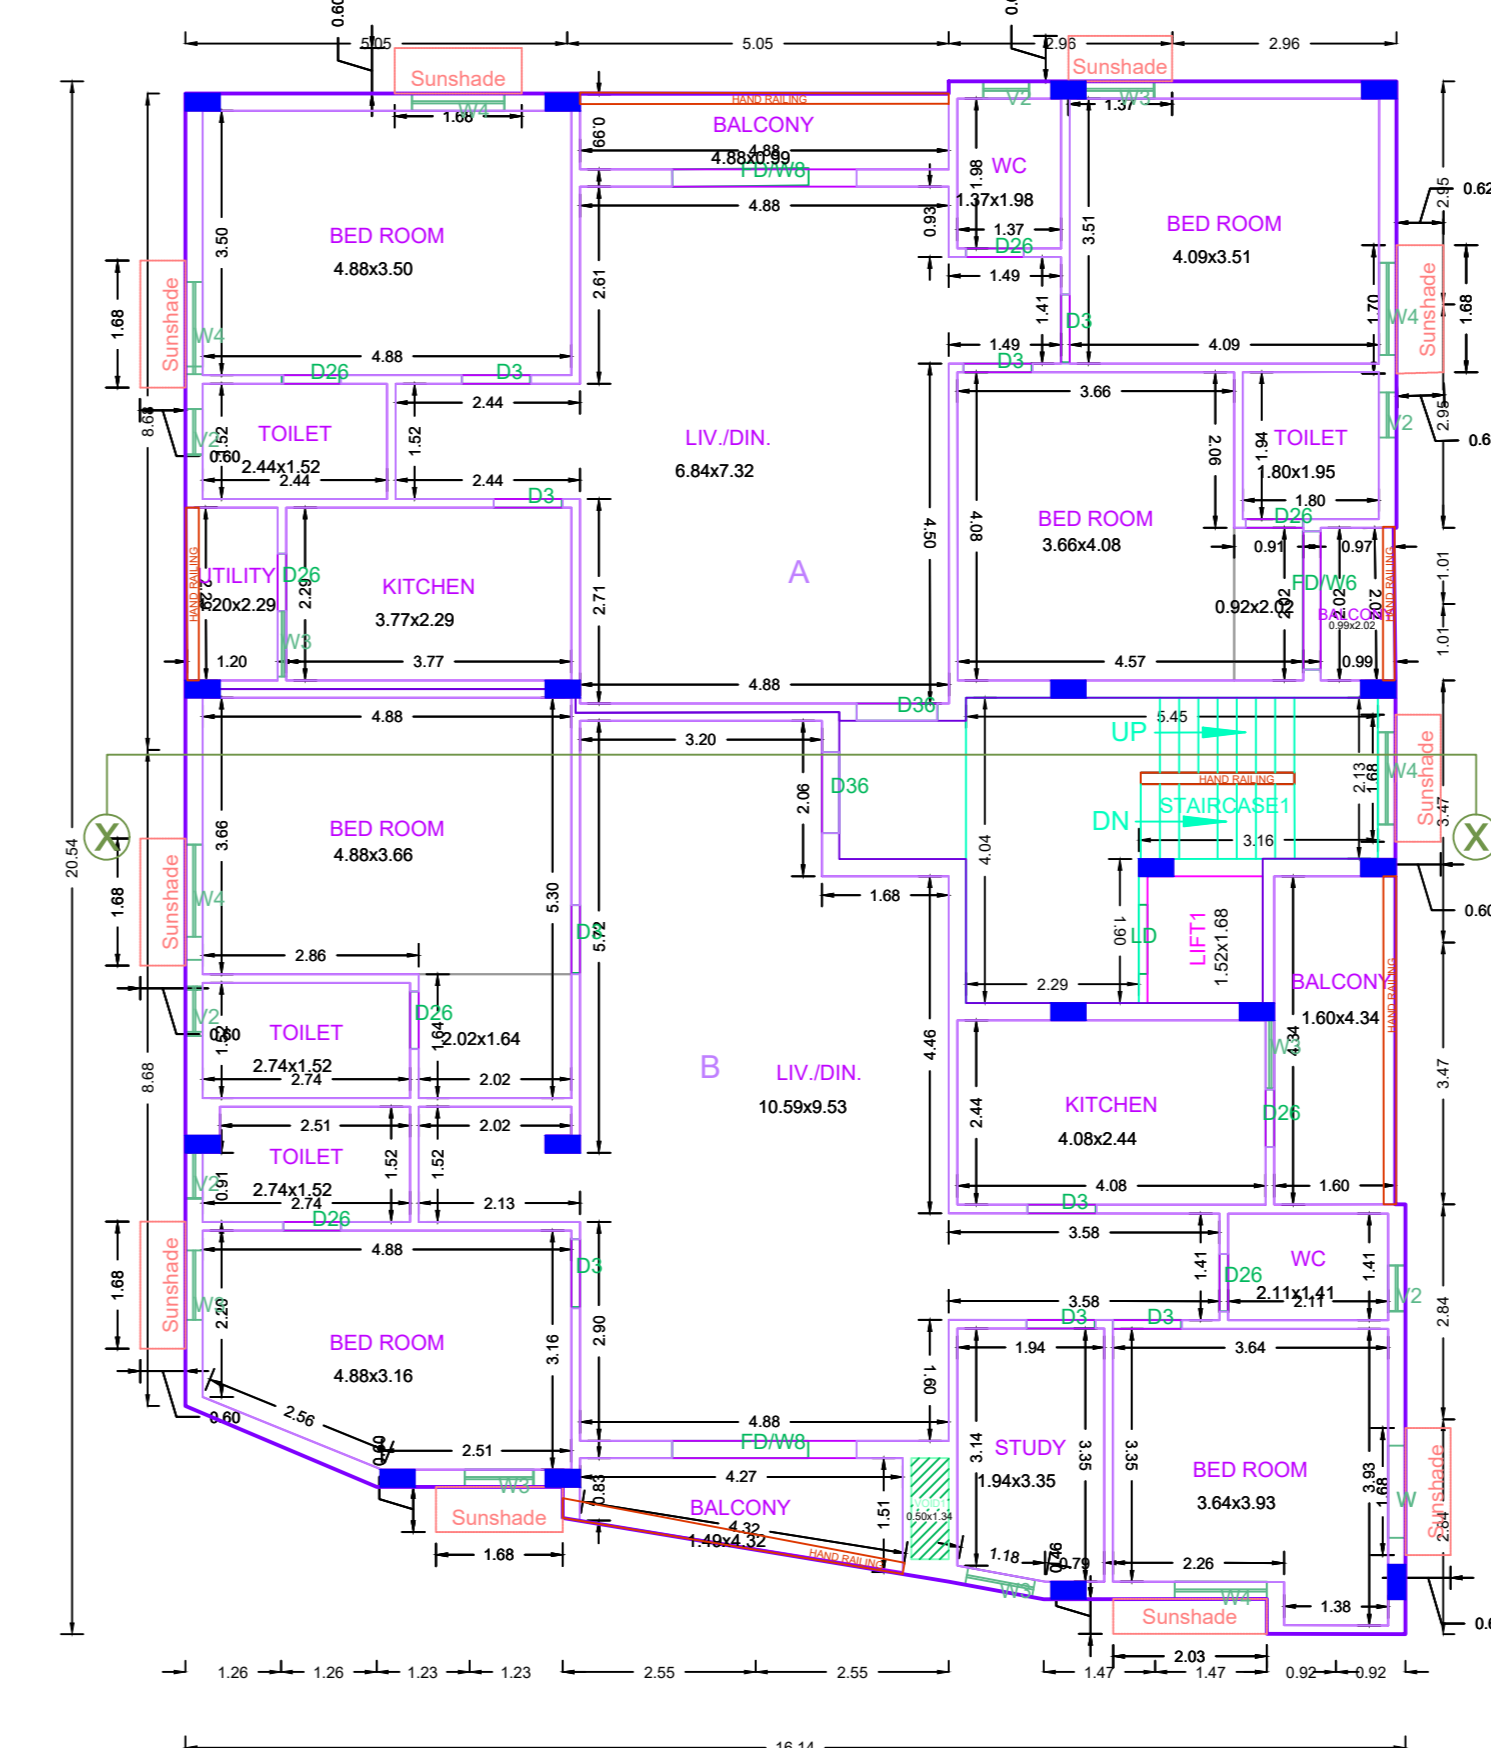

TYPICAL - 1, 2, 3, 4 & 5 FLOOR PLAN

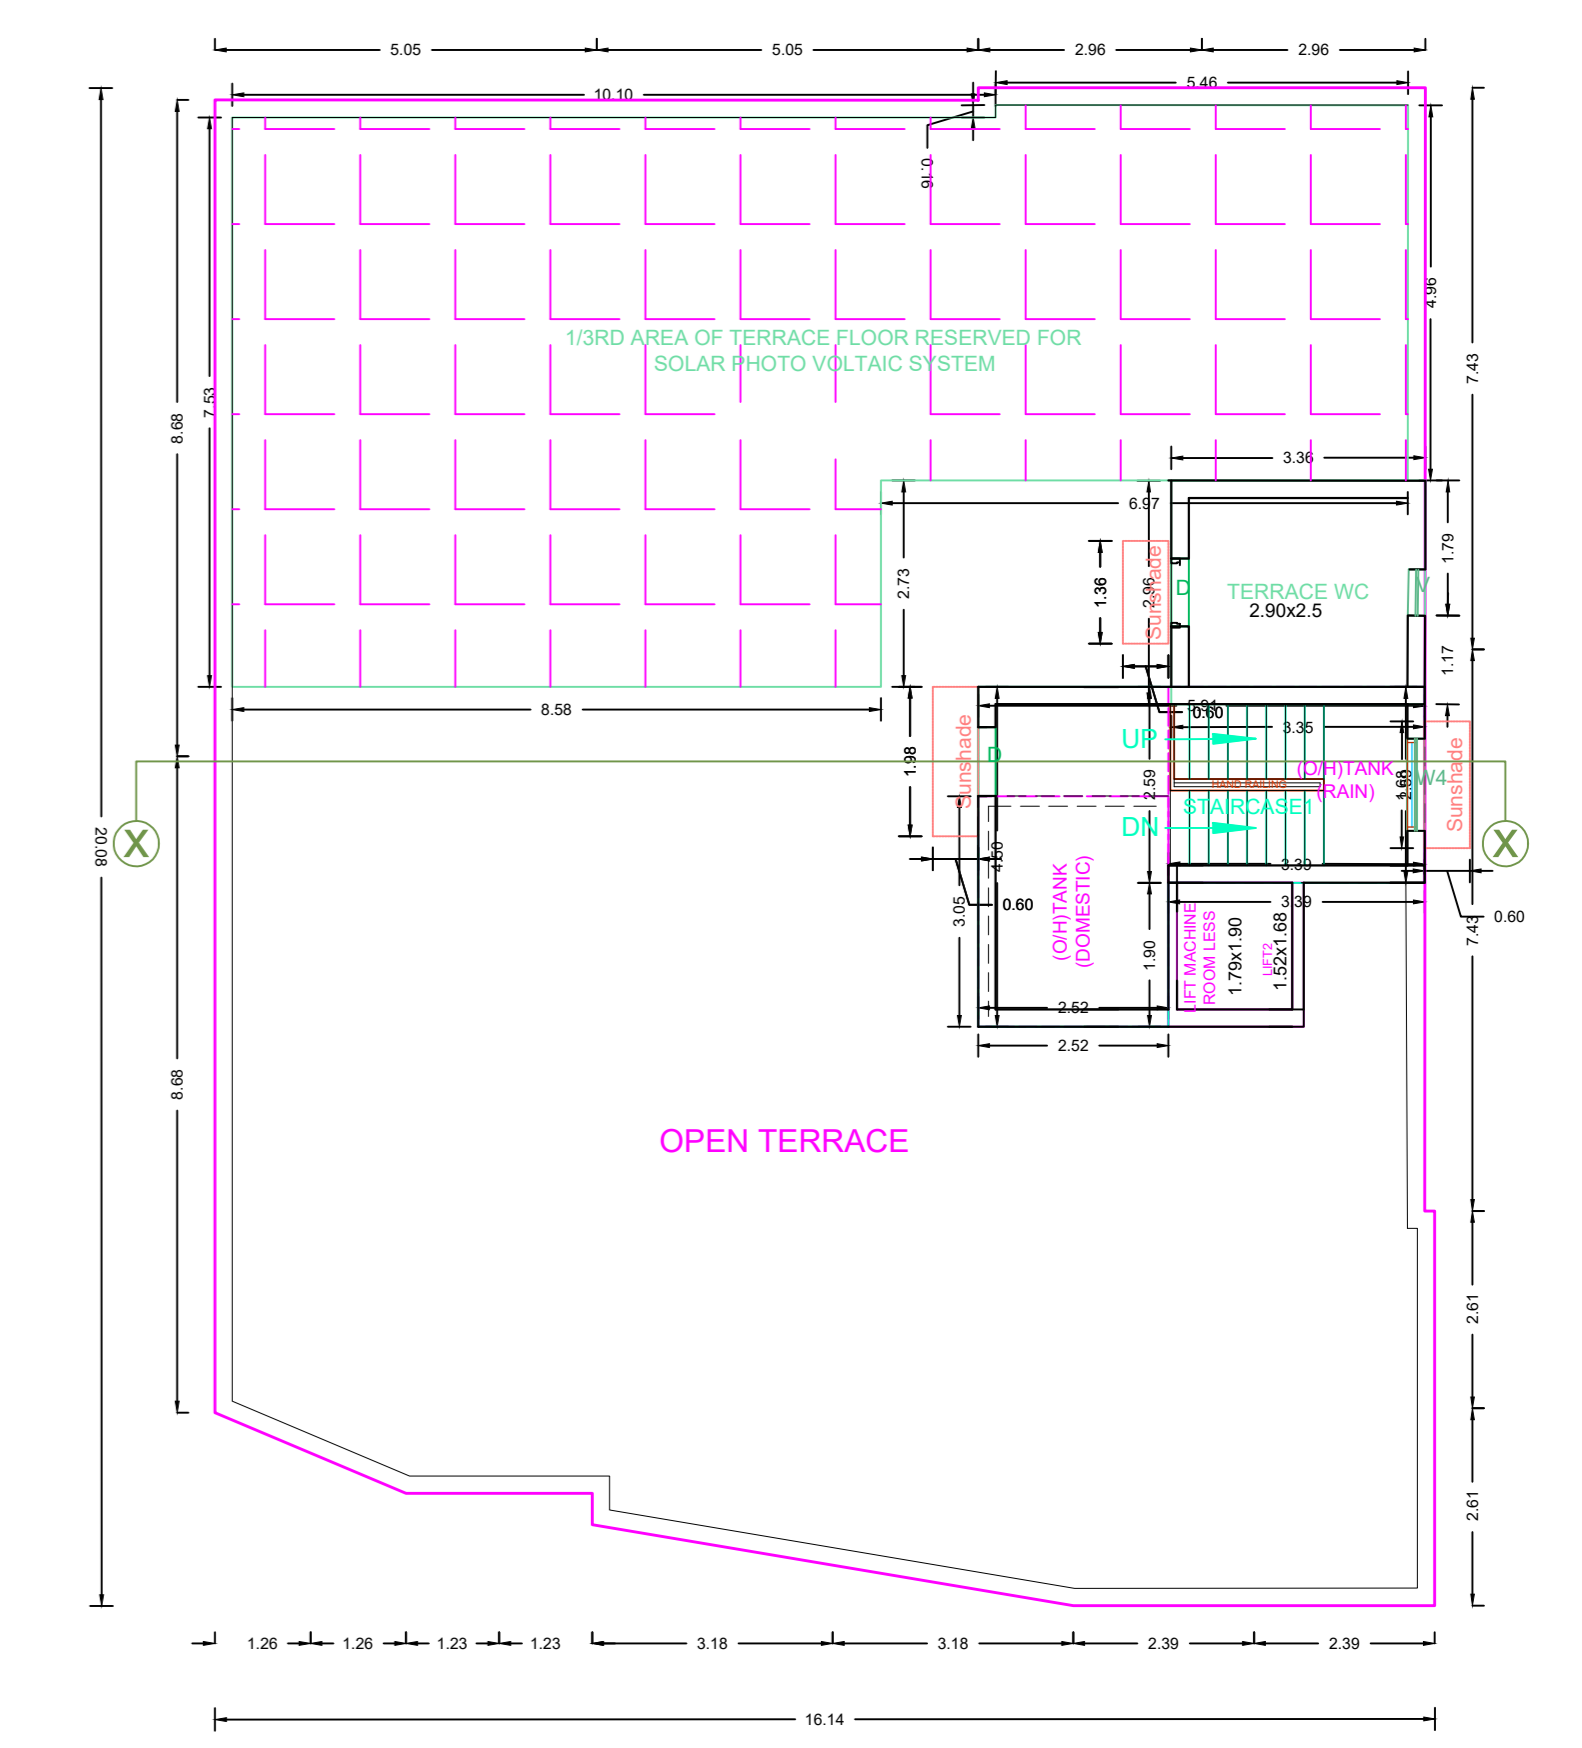

TERRACE FLOOR PLAN

BUILDING WISE FSI STATEMENT

BUILDING	NO OF SAME BUILDINGS	FSI AREA				DU	TOTAL FSI AREA
NHRB-1 (RES)		COMM.	RESI.	IND.	INST.		
		0.00	1570.58	0.00	0.00	10	1570.58
Total		0.00	1570.58	0.00	0.00	10	1570.58

FLOOR WISE FSI STATEMENT: NHRB (RES)

FLOORS	FSI AREA				DU	TOTAL FSI AREA
	COMM.	RESI.	IND.	INST.		
STILT PARKING FLOOR	0.00	28.73	0.00	0.00	0	28.73
FIRST FLOOR	0.00	308.37	0.00	0.00	2	308.37
SECOND FLOOR	0.00	308.37	0.00	0.00	2	308.37
THIRD FLOOR	0.00	308.37	0.00	0.00	2	308.37
FOURTH FLOOR	0.00	308.37	0.00	0.00	2	308.37
FIFTH FLOOR	0.00	308.37	0.00	0.00	2	308.37
Terrace	0.00	0.00	0.00	0.00	0	0.00
Total	0.00	1570.58	0.00	0.00	10	1570.58

APPROVAL CONDITION

Scale	1:100
Orientation	

CHENNAI METROPOLITAN DEVELOPMENT AUTHORITY

APPROVED

SUBJECT TO THE CONDITIONS MENTIONED IN THIS OFFICE

For (Deputy Planner / Chief Planner / Member-Secretary)  
High Rise Building / Non High Rise Building  
This Approval is valid only after building Permit is issued by the concerned Local Body.

KEY NO. 1688

QR CODE