



PLAN SHOWING THE REGULARISATION (UNDER REGULARISATION SCHEME 1999) OF EXISTING INDIVIDUAL RESIDENTIAL FLAT NO :7 IN SECOND FLOOR AT NEW DOOR NO :87 ,OLD DOOR NO :19 , EAST JONES ROAD , COMPRISED IN TS NO : 54 ,BLOCK NO : 36 ,SAIDAPET VILLAGE , CHENNAI-600015 , GREATER CHENNAI CORPORATION, DIVISION NO :142 ZONE NO : X


PREVIOUS PLAN SANCTIONED APPROVED VIDE No. PPA. No.1626/96. DATE:-03-04-96.

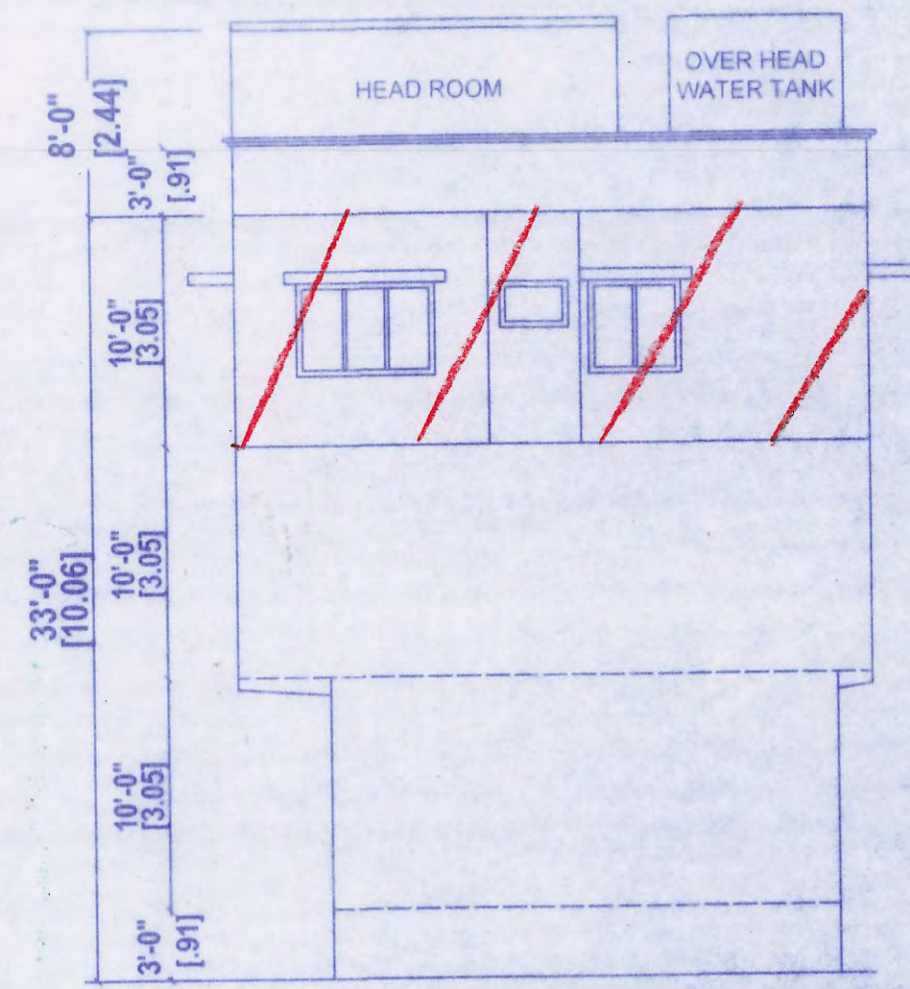


SOUTH ELEVATION

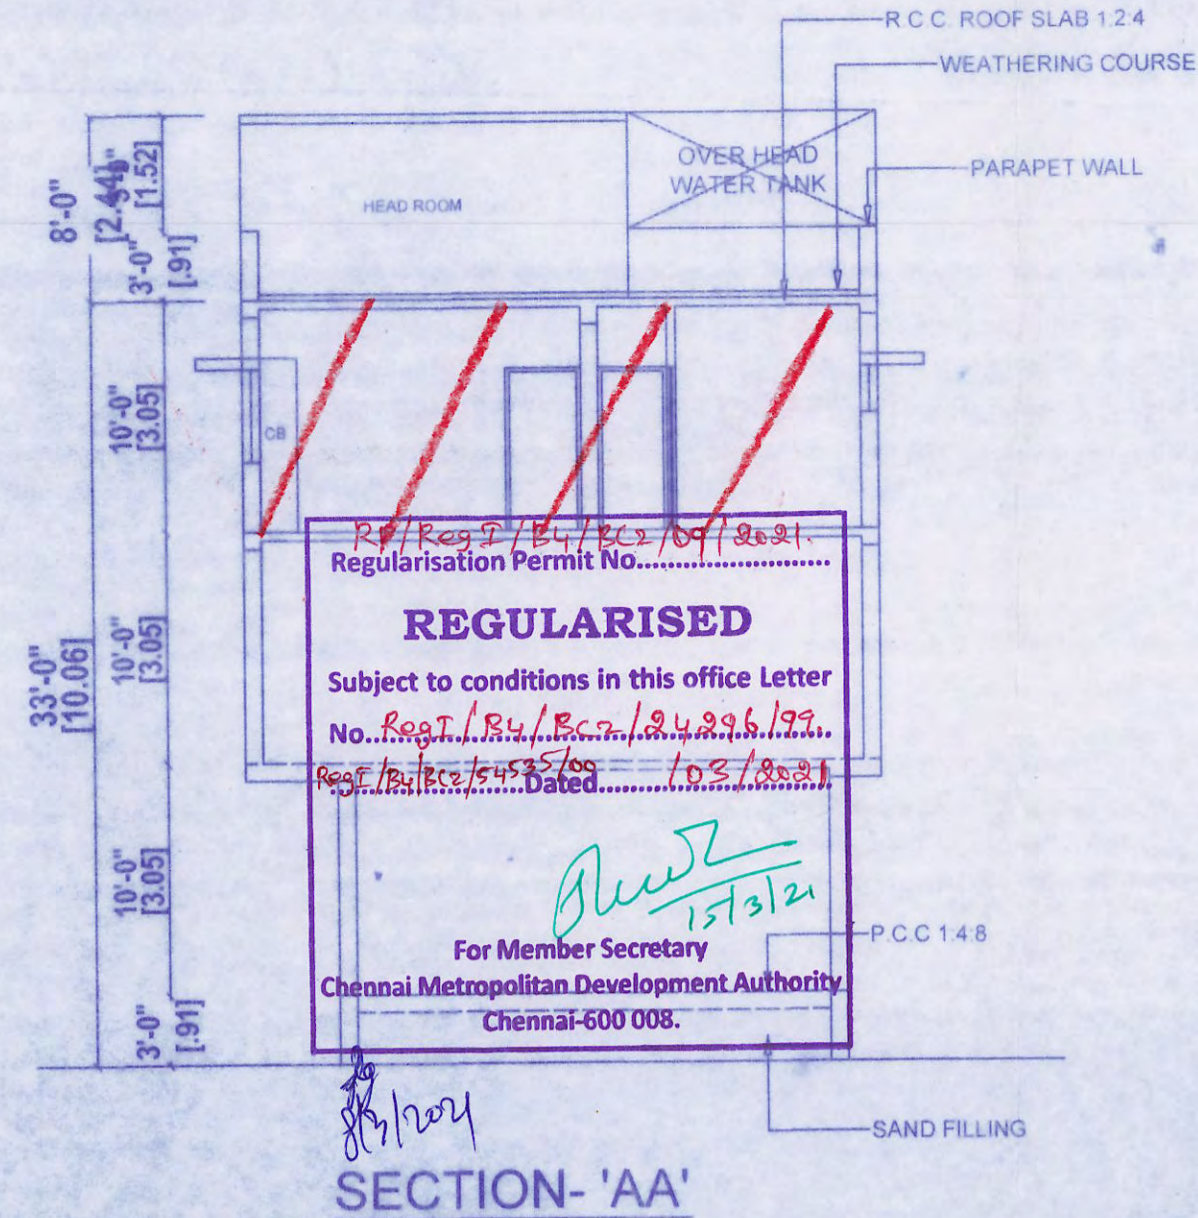


SECTION- 'AA'

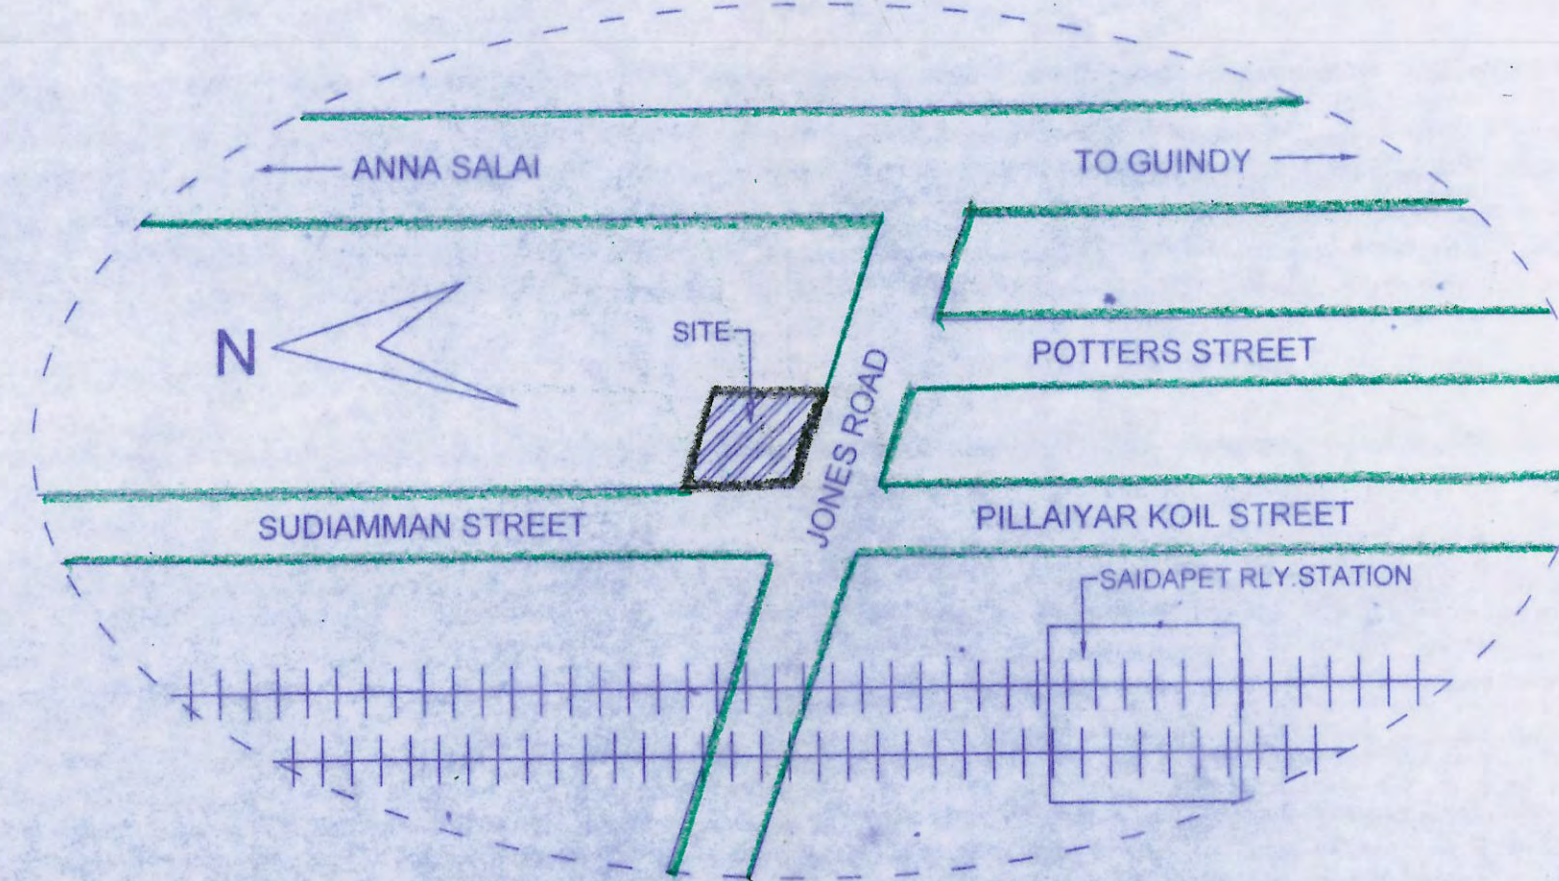

KEY PLAN (NTS)

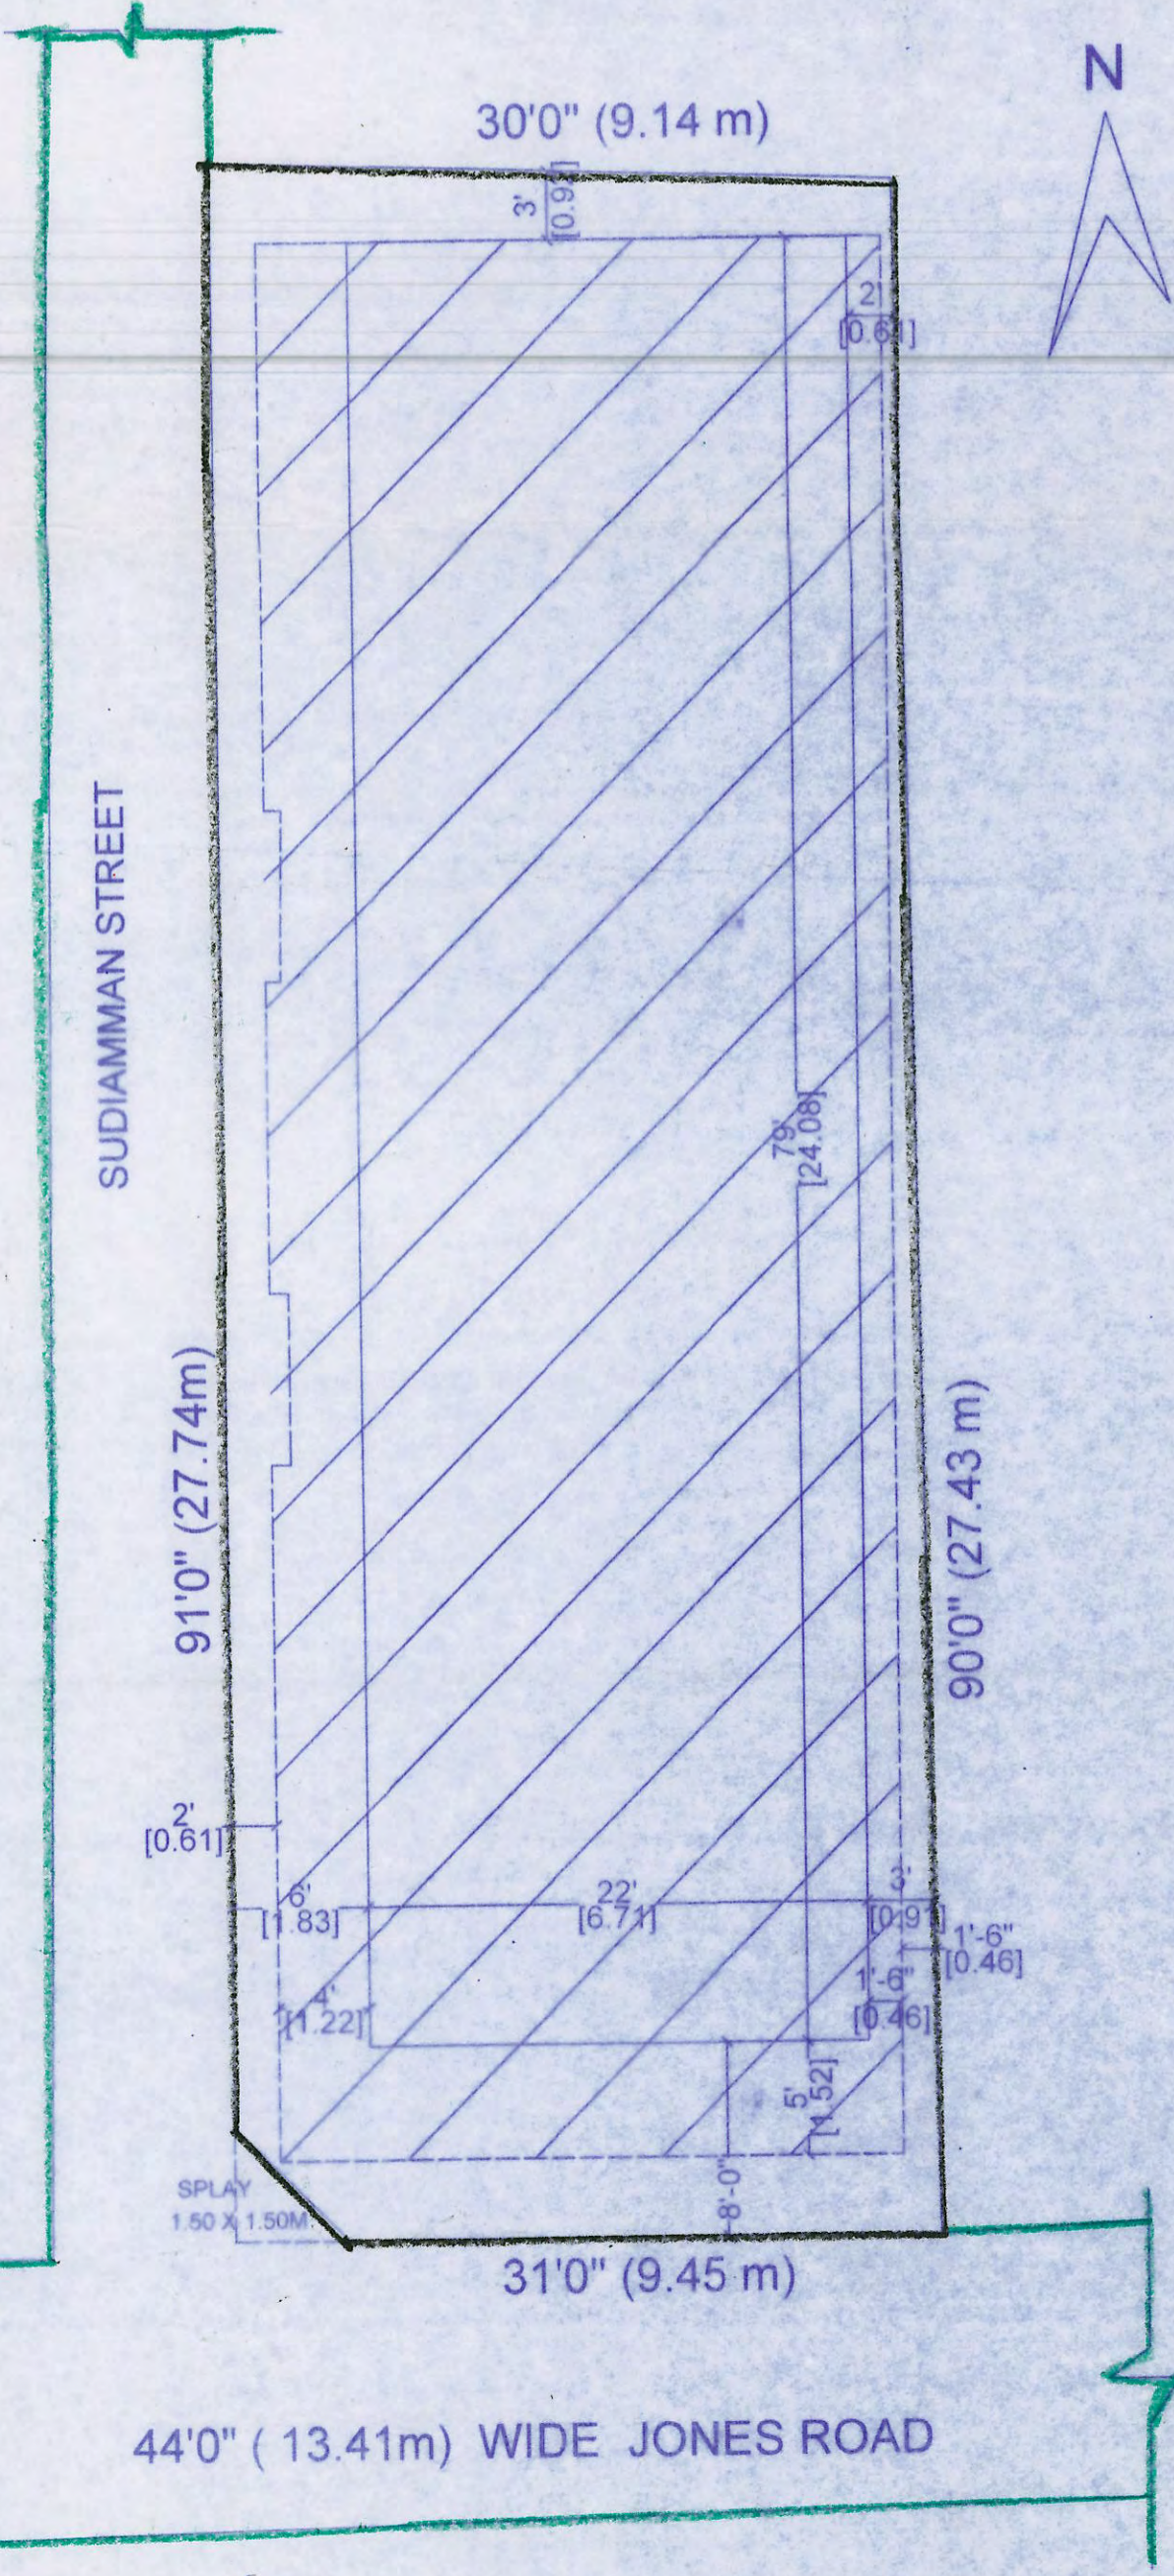

SITE PLAN

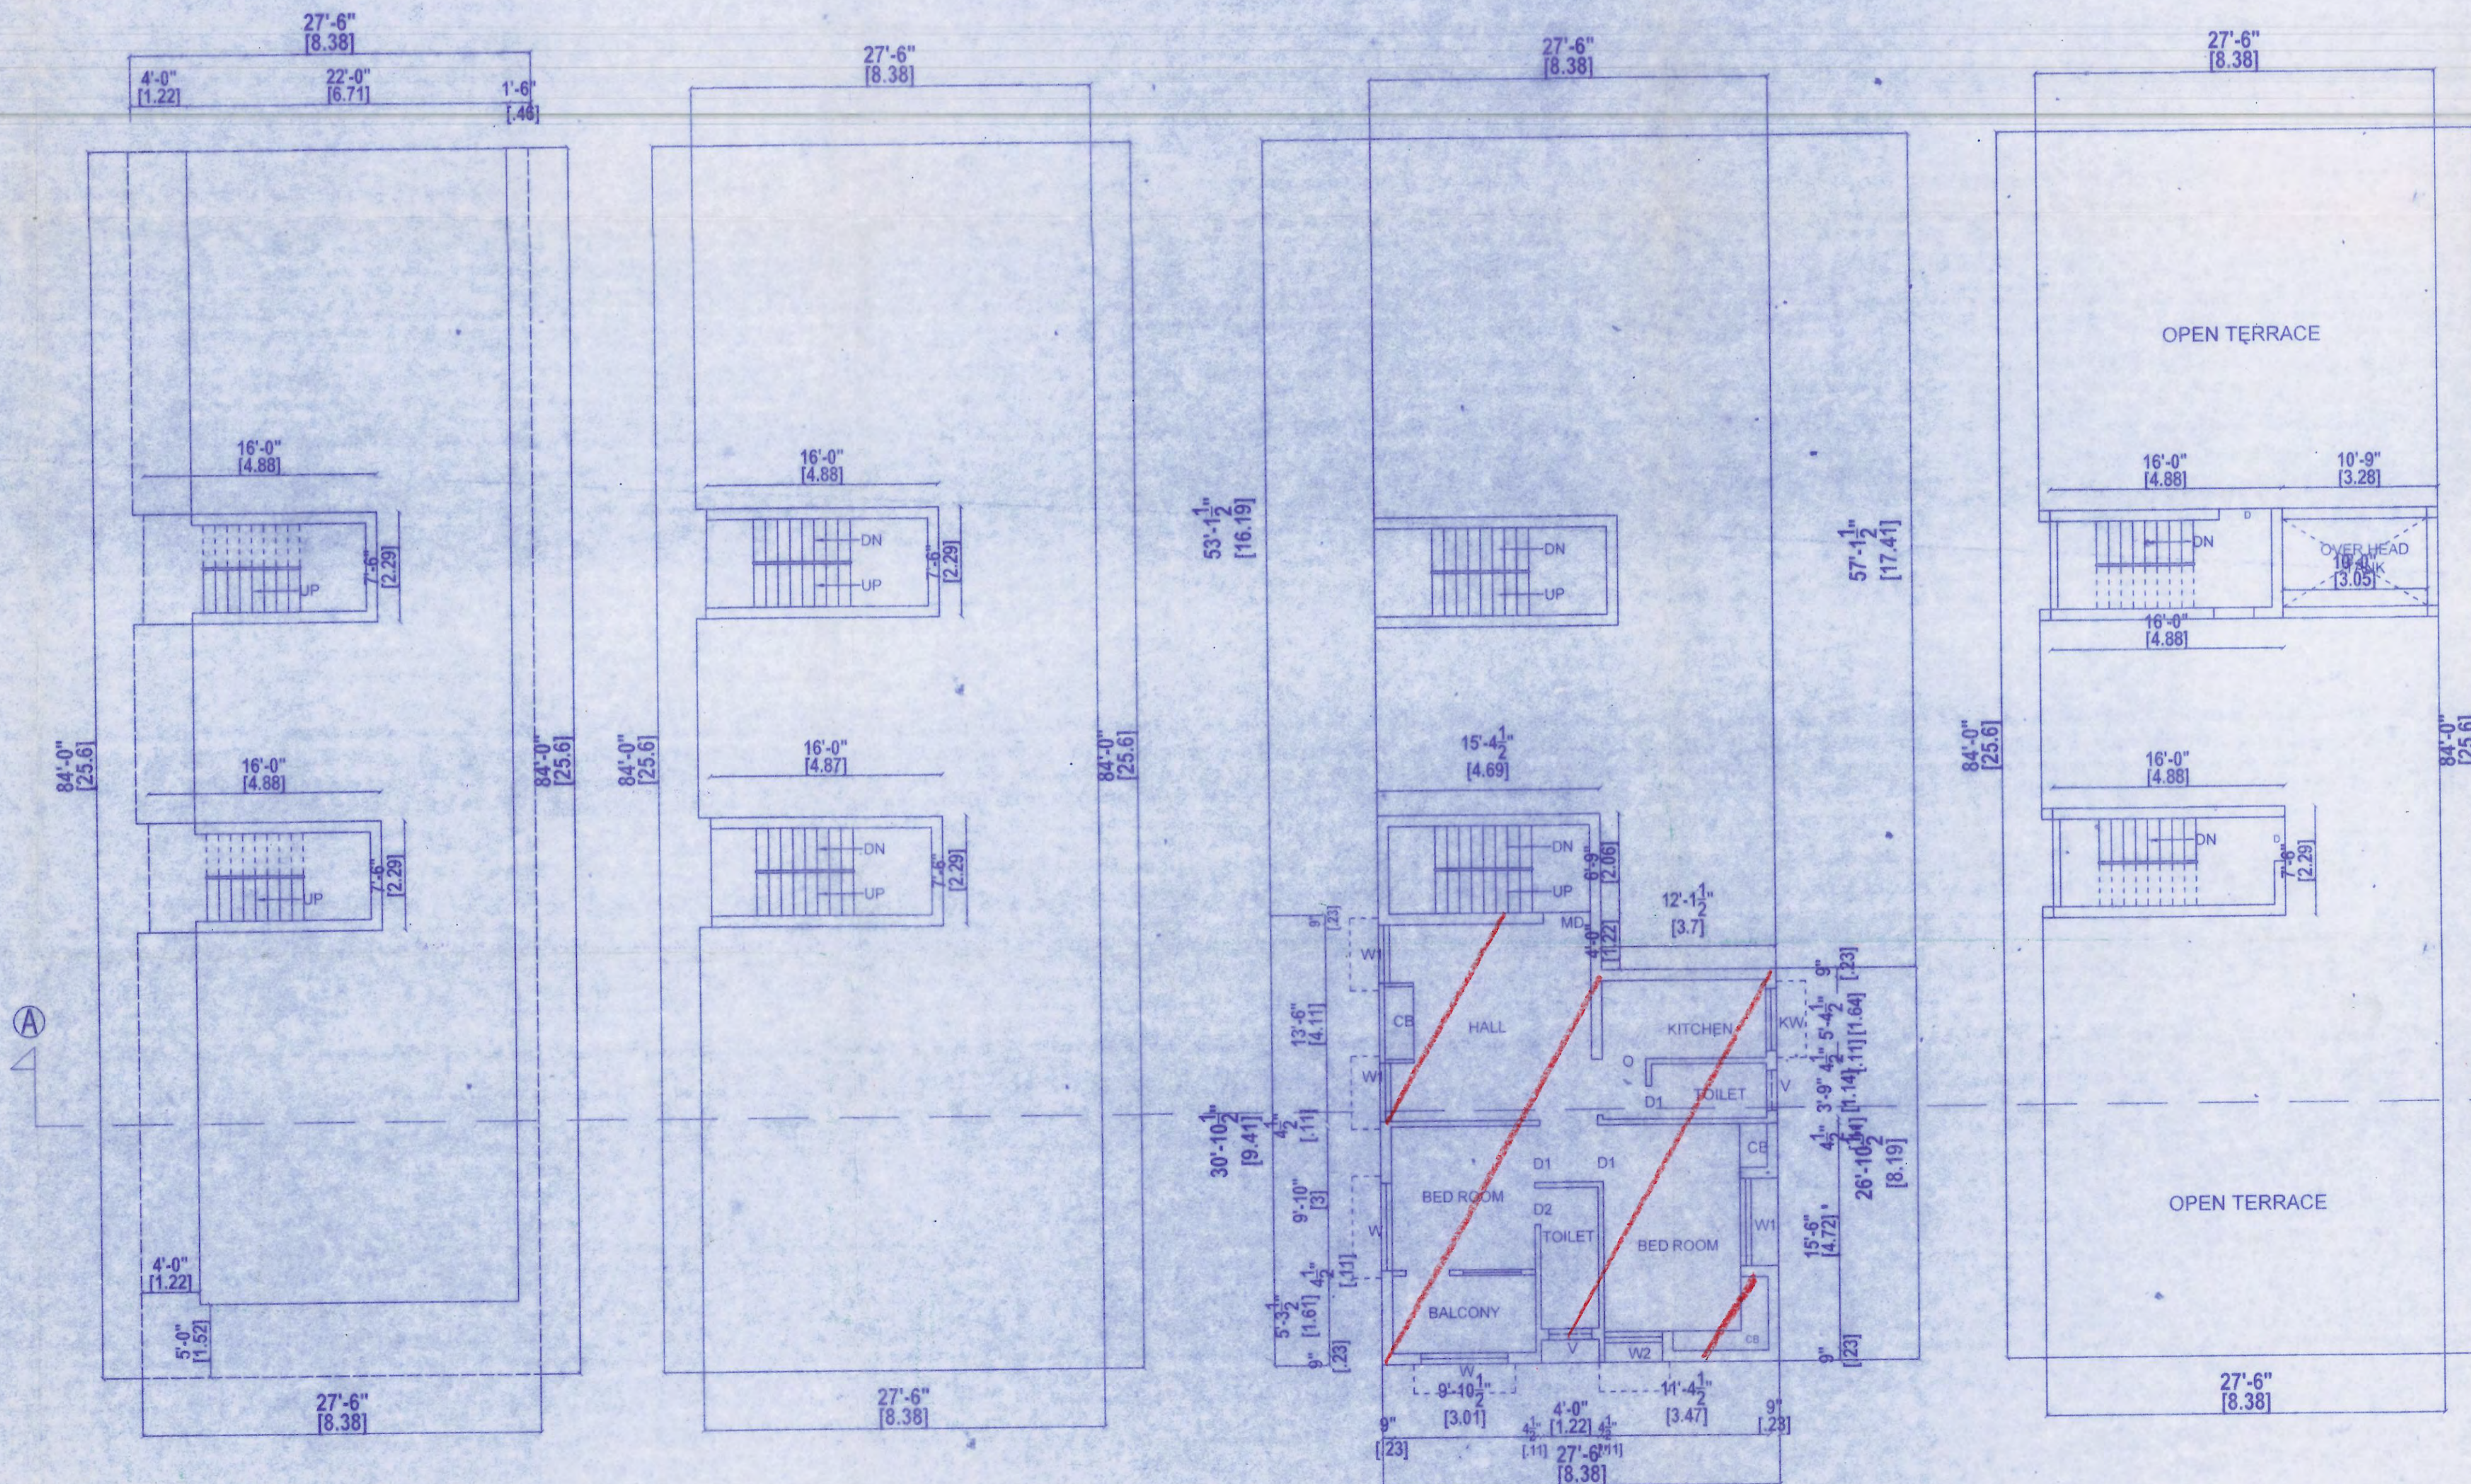

GROUND FLOOR PLAN

FIRST FLOOR PLAN

SECOND FLOOR PLAN

TERRACE FLOOR PLAN

MD	MAIN DOOR	3'6"x7'0"	1.00x2.13
D3	DOOR	3'0"x7'0"	0.91x2.13
D26	DOOR	2'6"x7'0"	0.76x2.13
W3	WINDOW	3'0"x4'0"	0.91x1.22
W4	WINDOW	4'0"x4'0"	1.22x1.22
W3	KT WINDOW	3'0"x3'0"	0.91x0.91
V2	VENTILATOR	2'0"x2'0"	0.60x0.60

SECOND FLOOR @FLAT NO:7	80.71
-------------------------	-------

REGULARISATION [ FLAT NO .7]

ROAD

PLOT BOUNDARY



*[Handwritten Signature]*

OWNER'S SIGNATURE

*[Handwritten Signature]*  
**A. SURESH KUMAR B.E., CML.**  
 Registered Engineer Grade-1 (RE)  
 Regn. No. RE102682020  
**COSMO CONSULTANTS & BUILDERS**  
 #386/1, Green Gardens, 26th Street,  
 L-Block, Anna Nagar East,  
 Chennai - 102. Cell: 9769810355

LICENSED SURVEYOR