



EAST SIDE ELEVATION

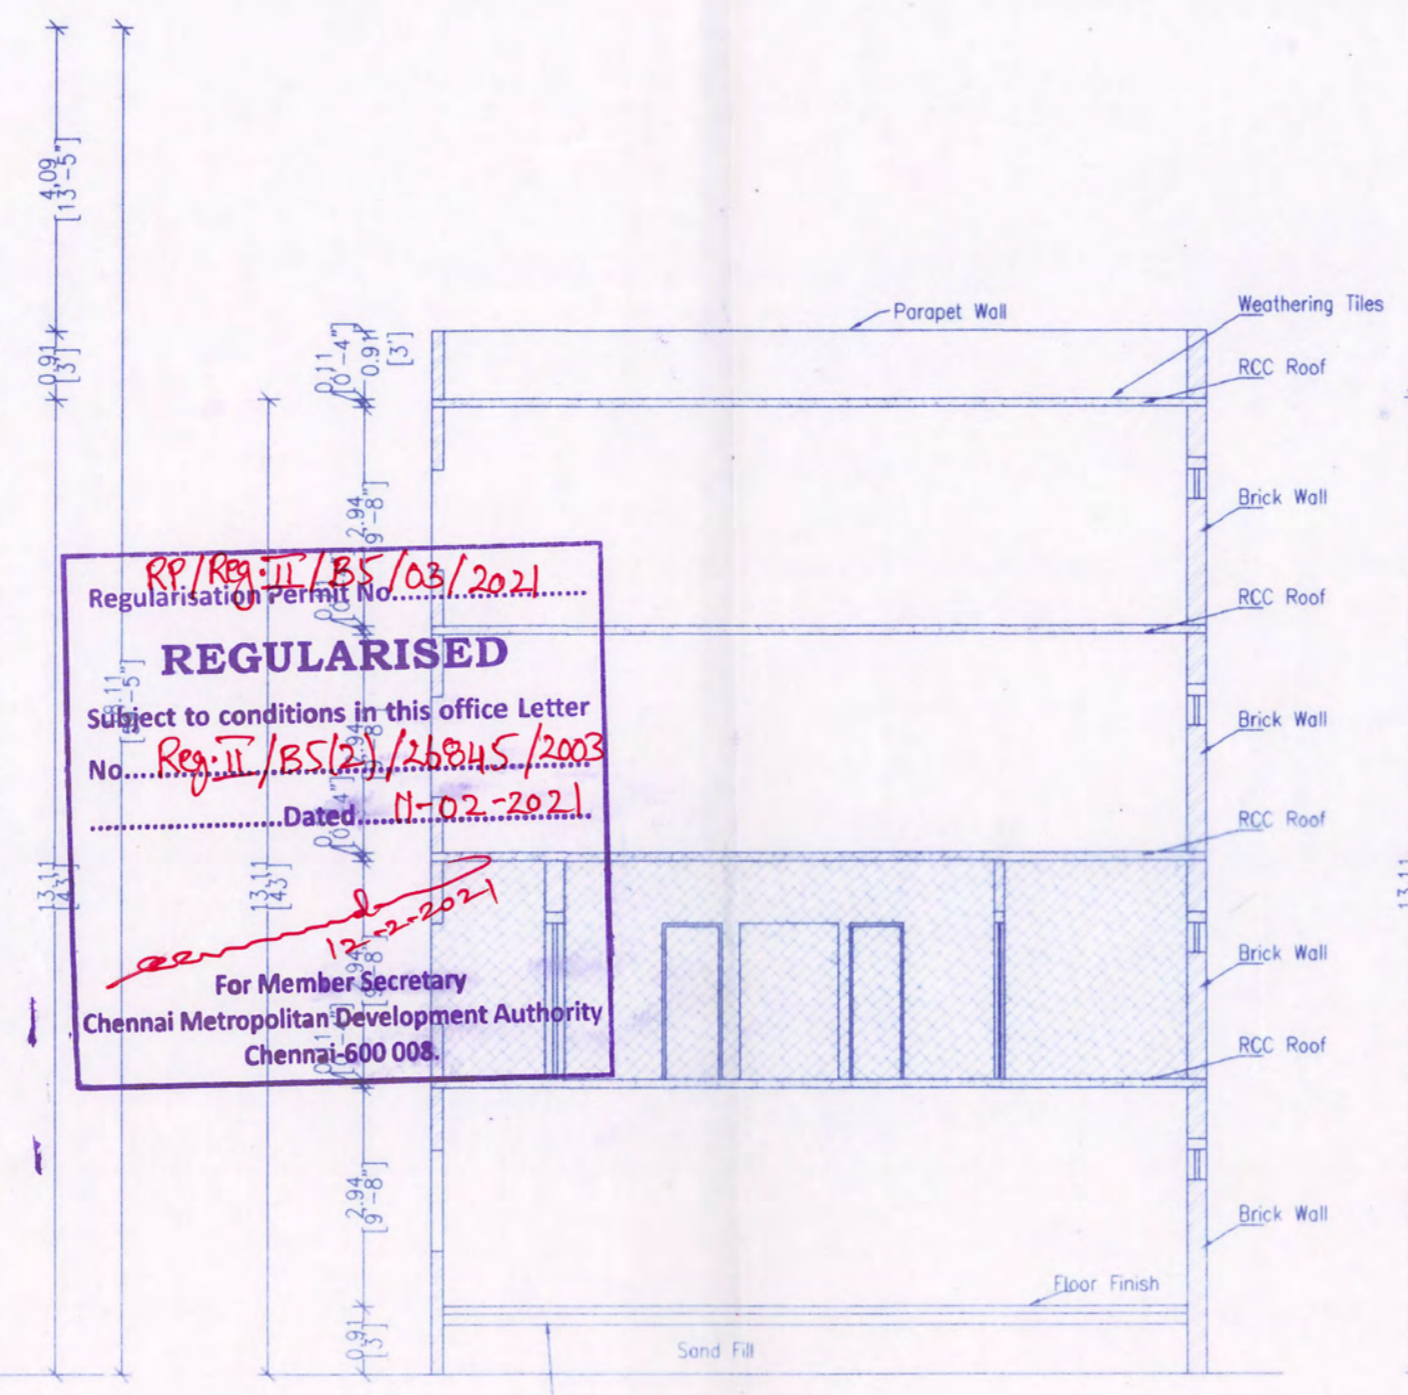


SECTION ON - AA

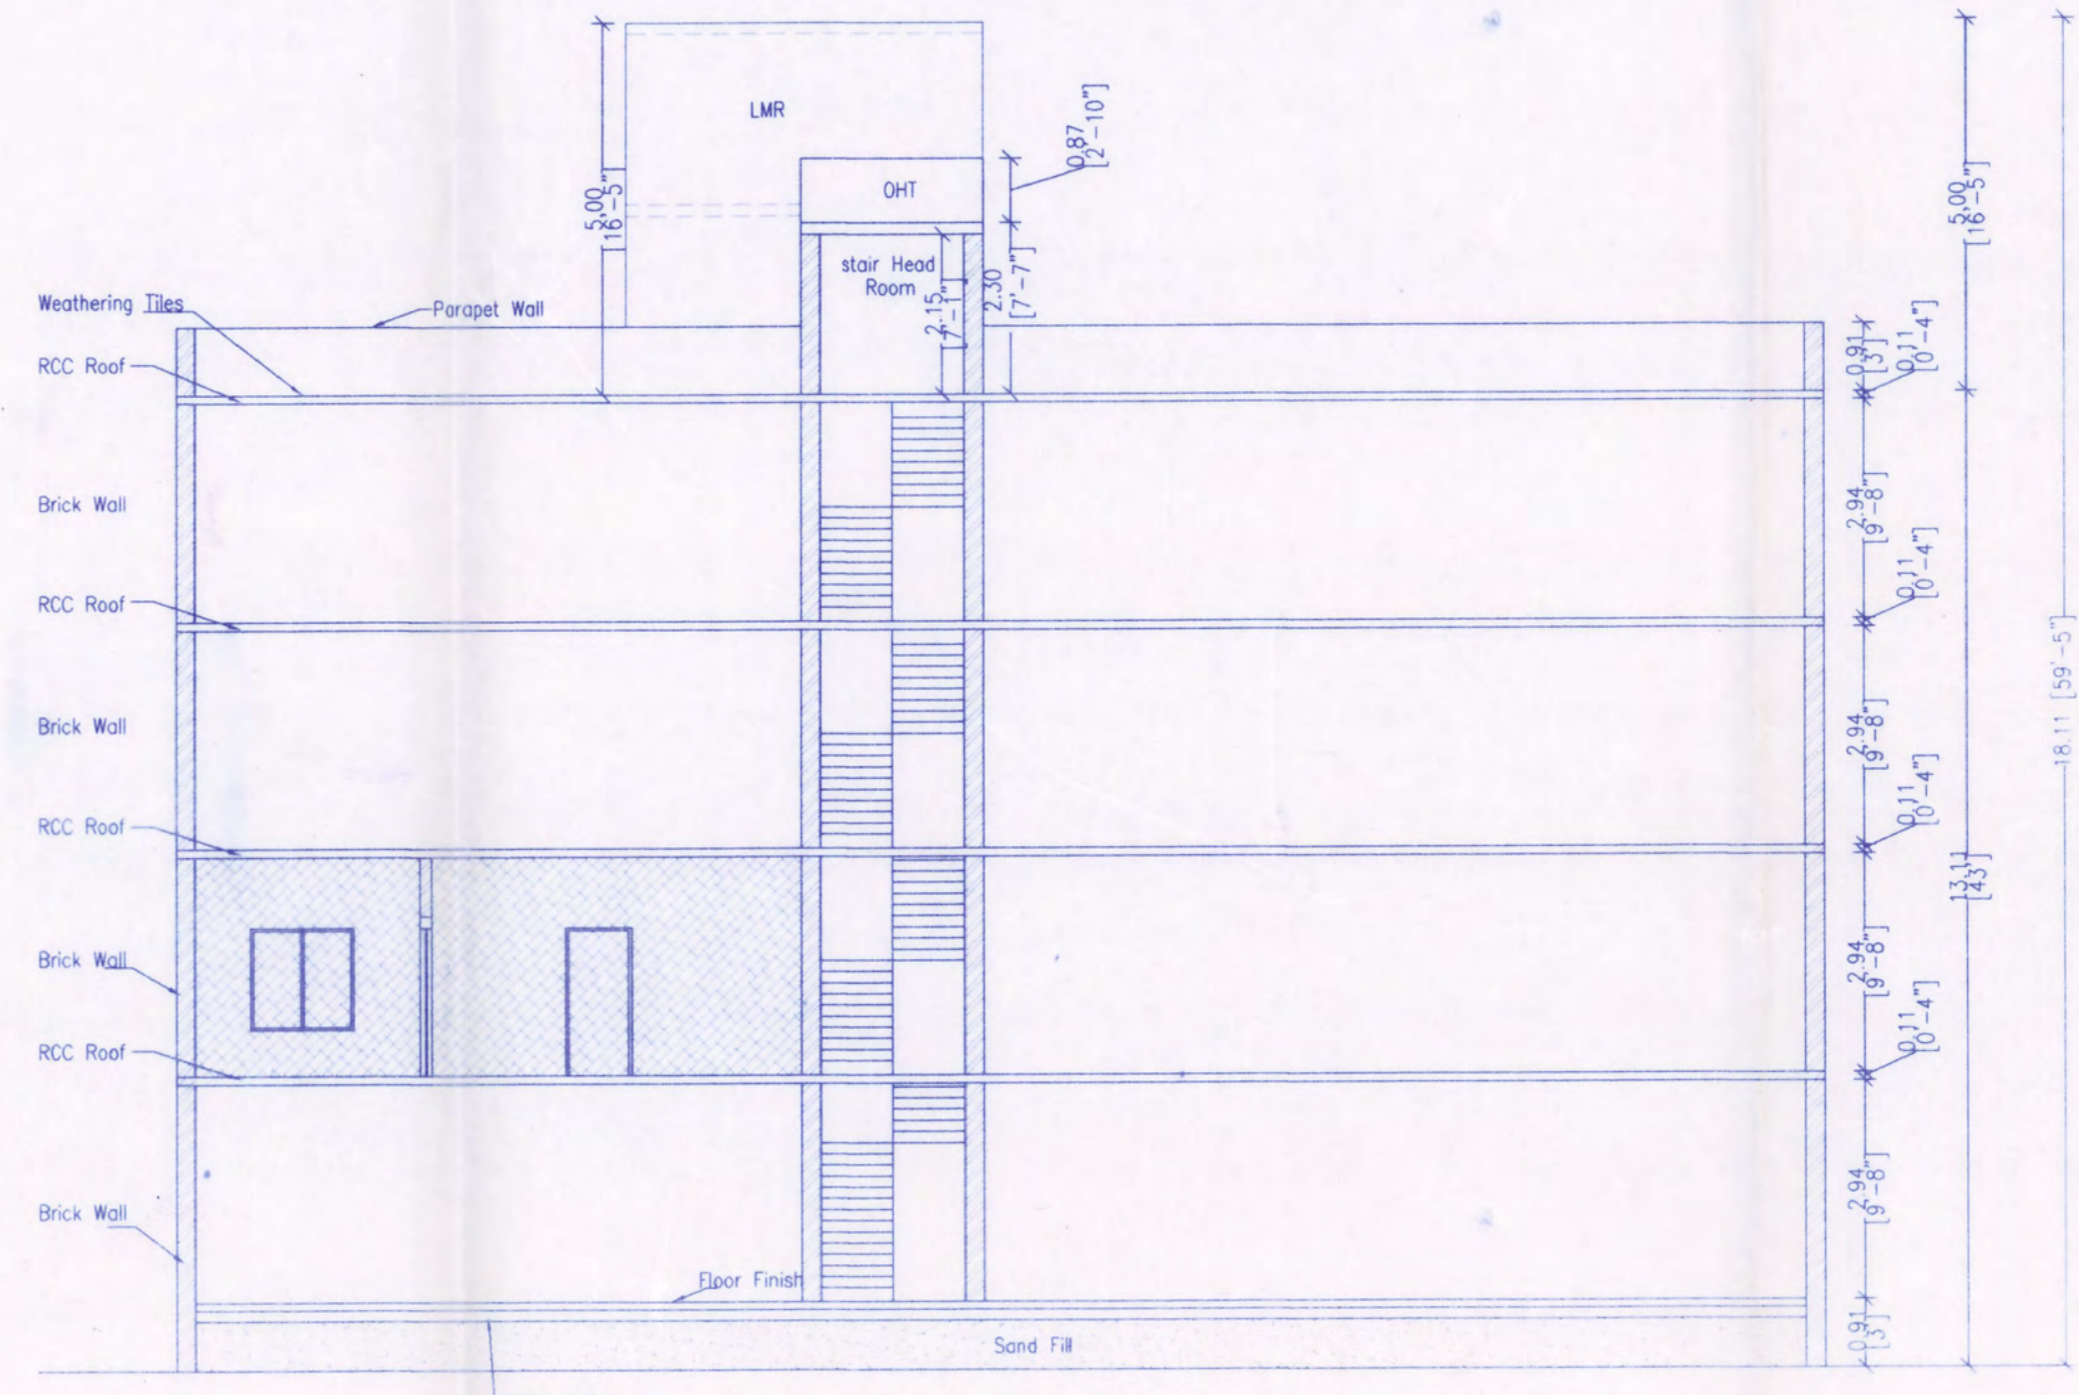

SECTION ON - BB


RP/MS-IT/BS/03/2021.....
 Regularisation Permit No.....
REGULARISED
 Subject to conditions in this office Letter
 No.....RP/IL/BS/21/26845/2003
 Dated: 11-02-2021
 For Member Secretary
 Chennai Metropolitan Development Authority
 Chennai-600 008.

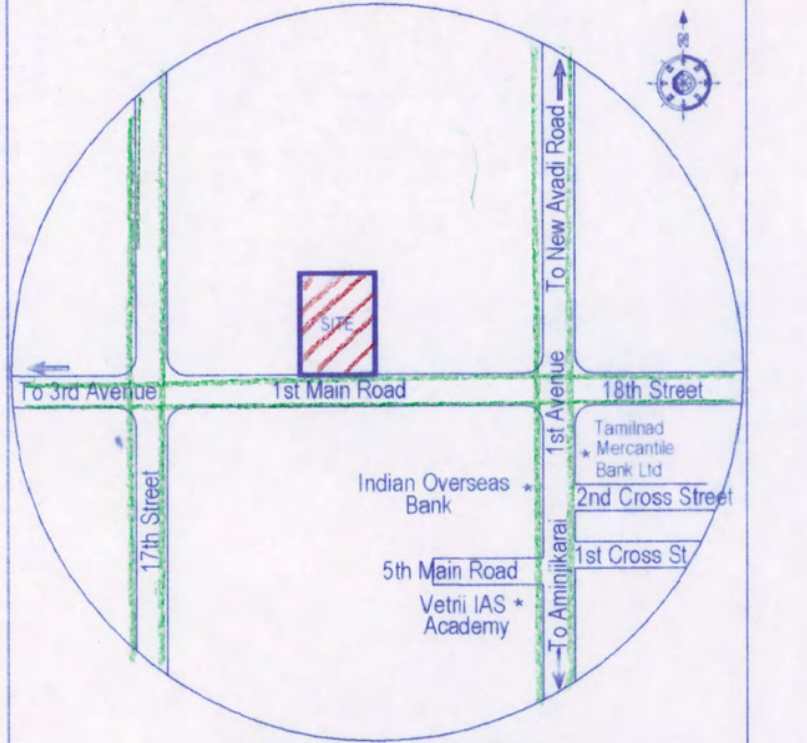


KEY PLAN - N.T.S

PLAN SHOWING THE REGULARISATION (UNDER THE SCHEME 1999) OF INDIVIDUAL FLAT B2, 1ST FLOOR IN GROUND FLOOR + 3 FLOORS RESIDENTIAL BUILDING AT PLOT NO.443 DOOR NO: K19, 1ST MAIN ROAD, K-BLOCK, ANNA NAGAR EAST, CHENNAI - 600 102


COMPRISED IN T.S.NO:22,BLOCK NO:4 OF PERIAKUDAL VILLAGE & T.S.NO: 48 PART, BLOCK NO:12 OF AYANAVARAM VILLAGE, WITHIN THE LIMITS OF GREATER CHENNAI CORPORATION, ZONE : 8, DIVISION NO -101.

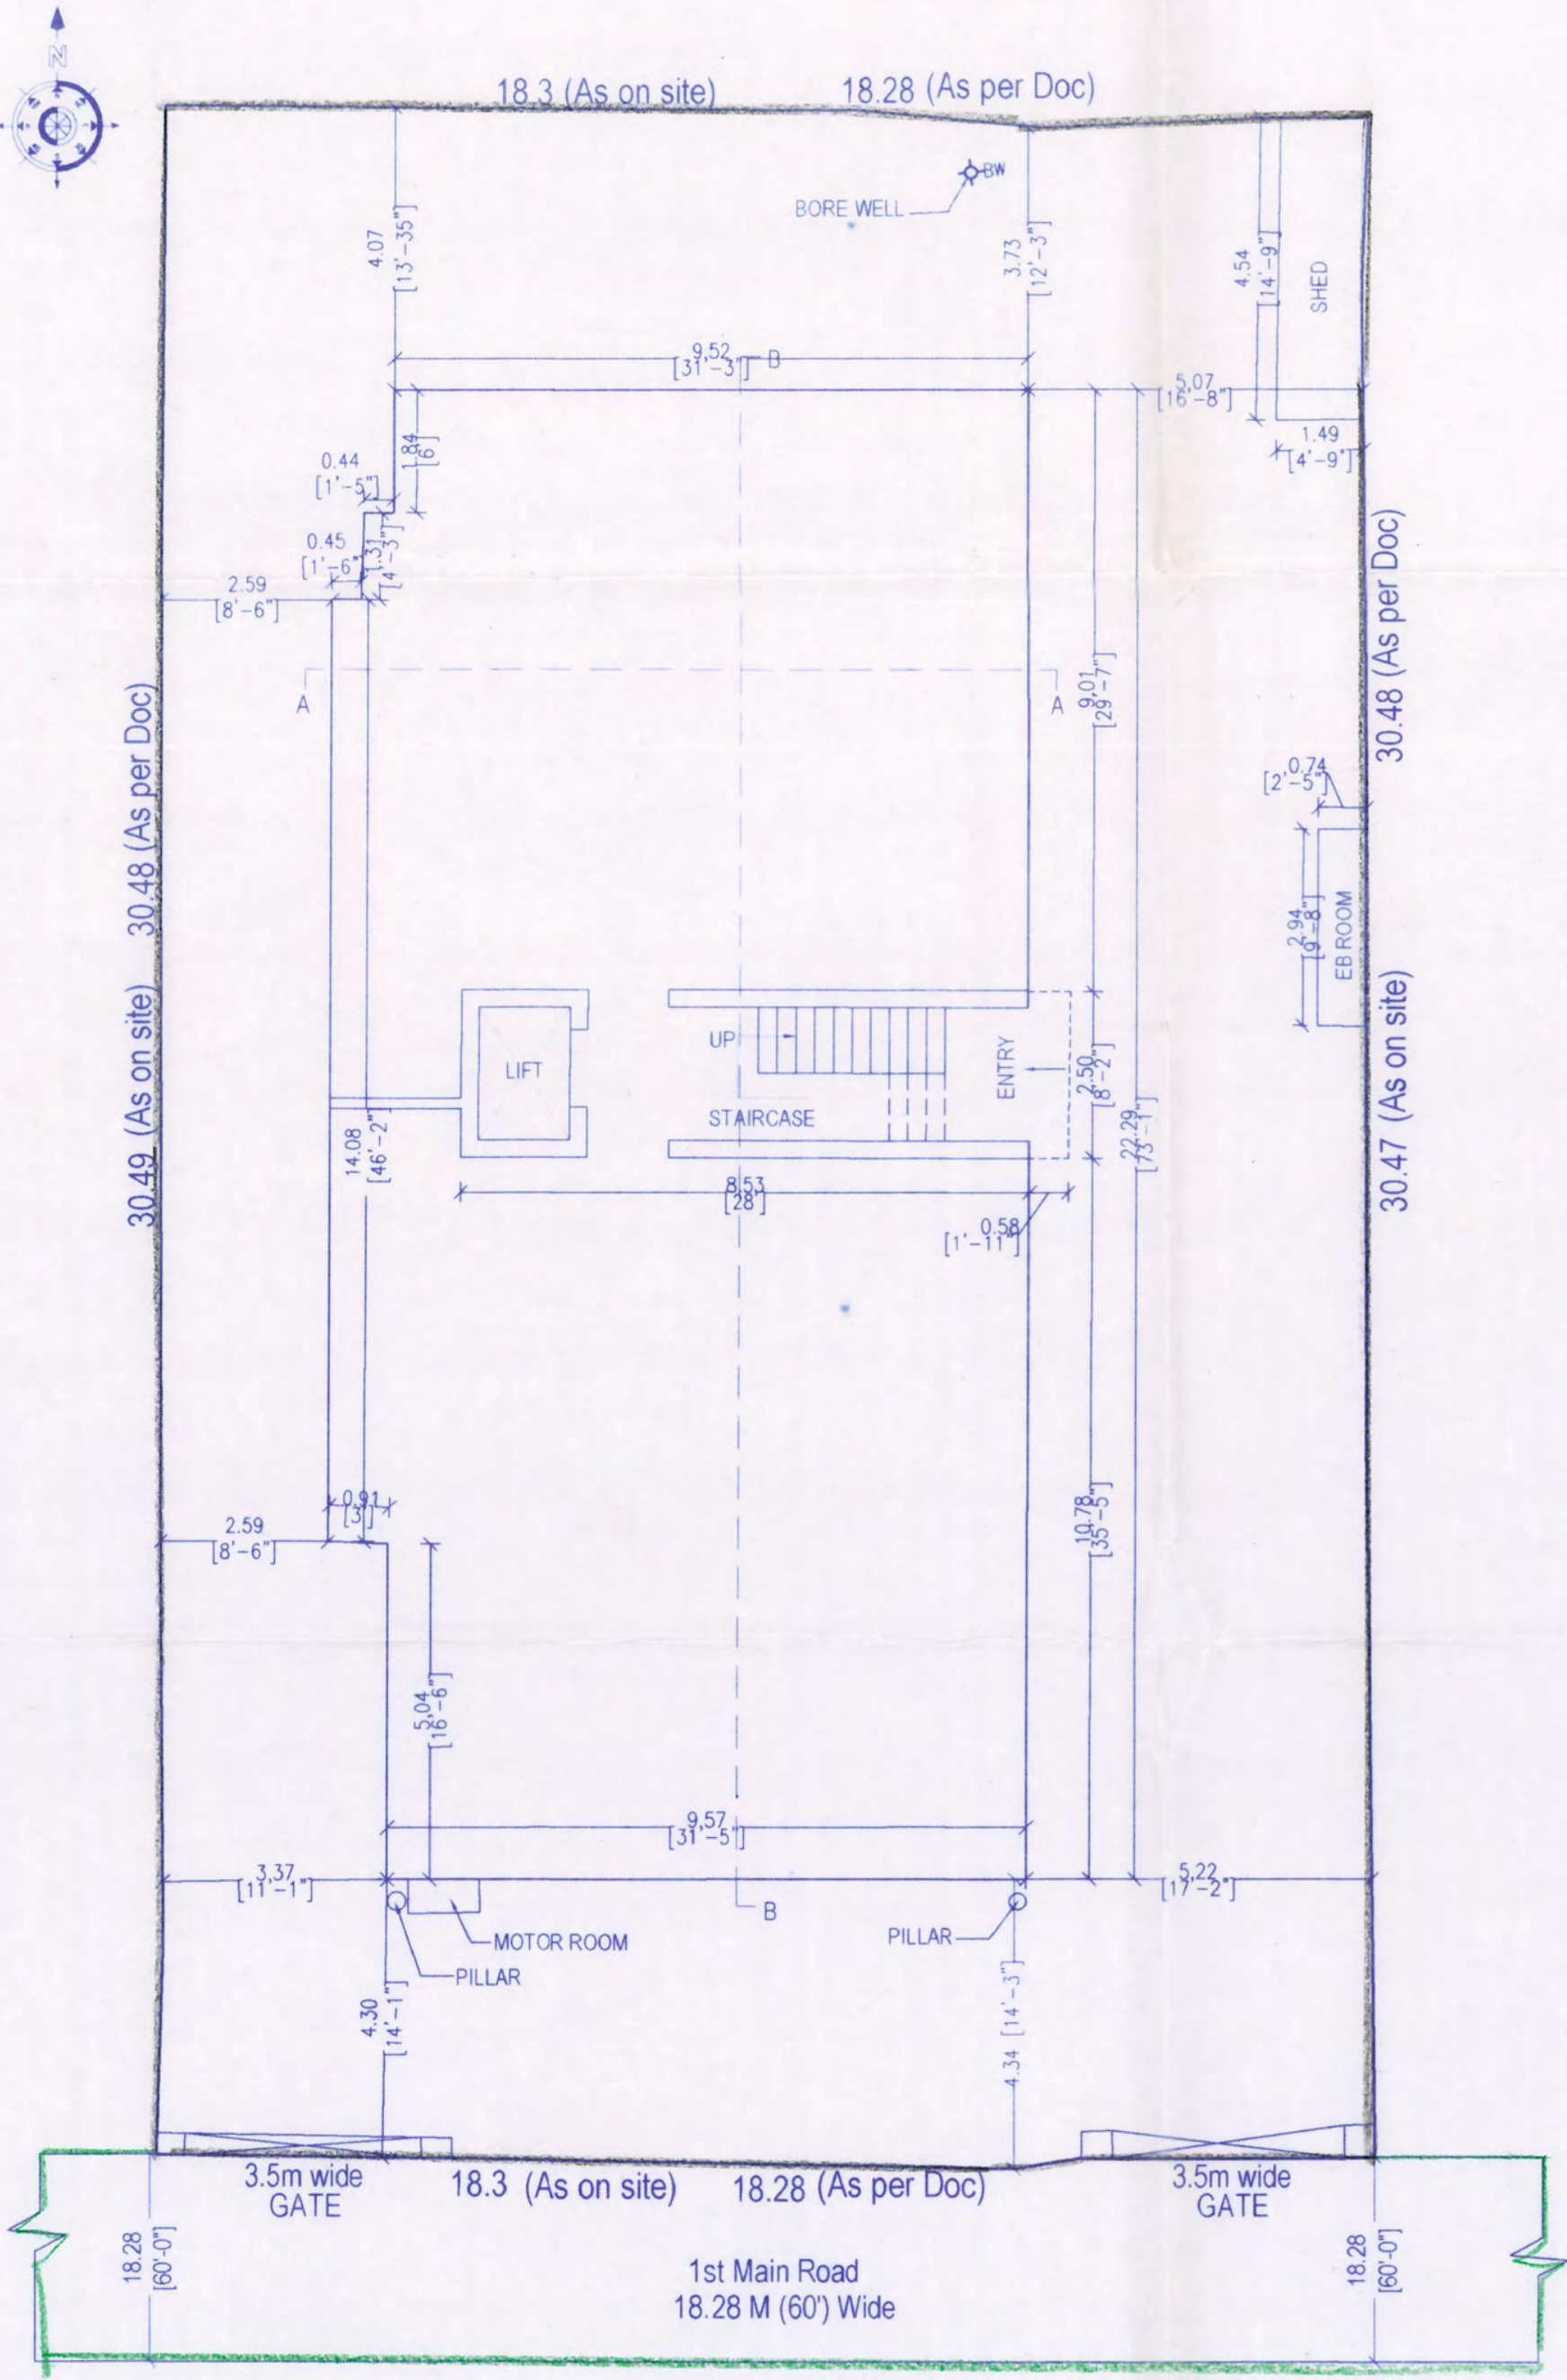


SITE CUM GROUND FLOOR PLAN

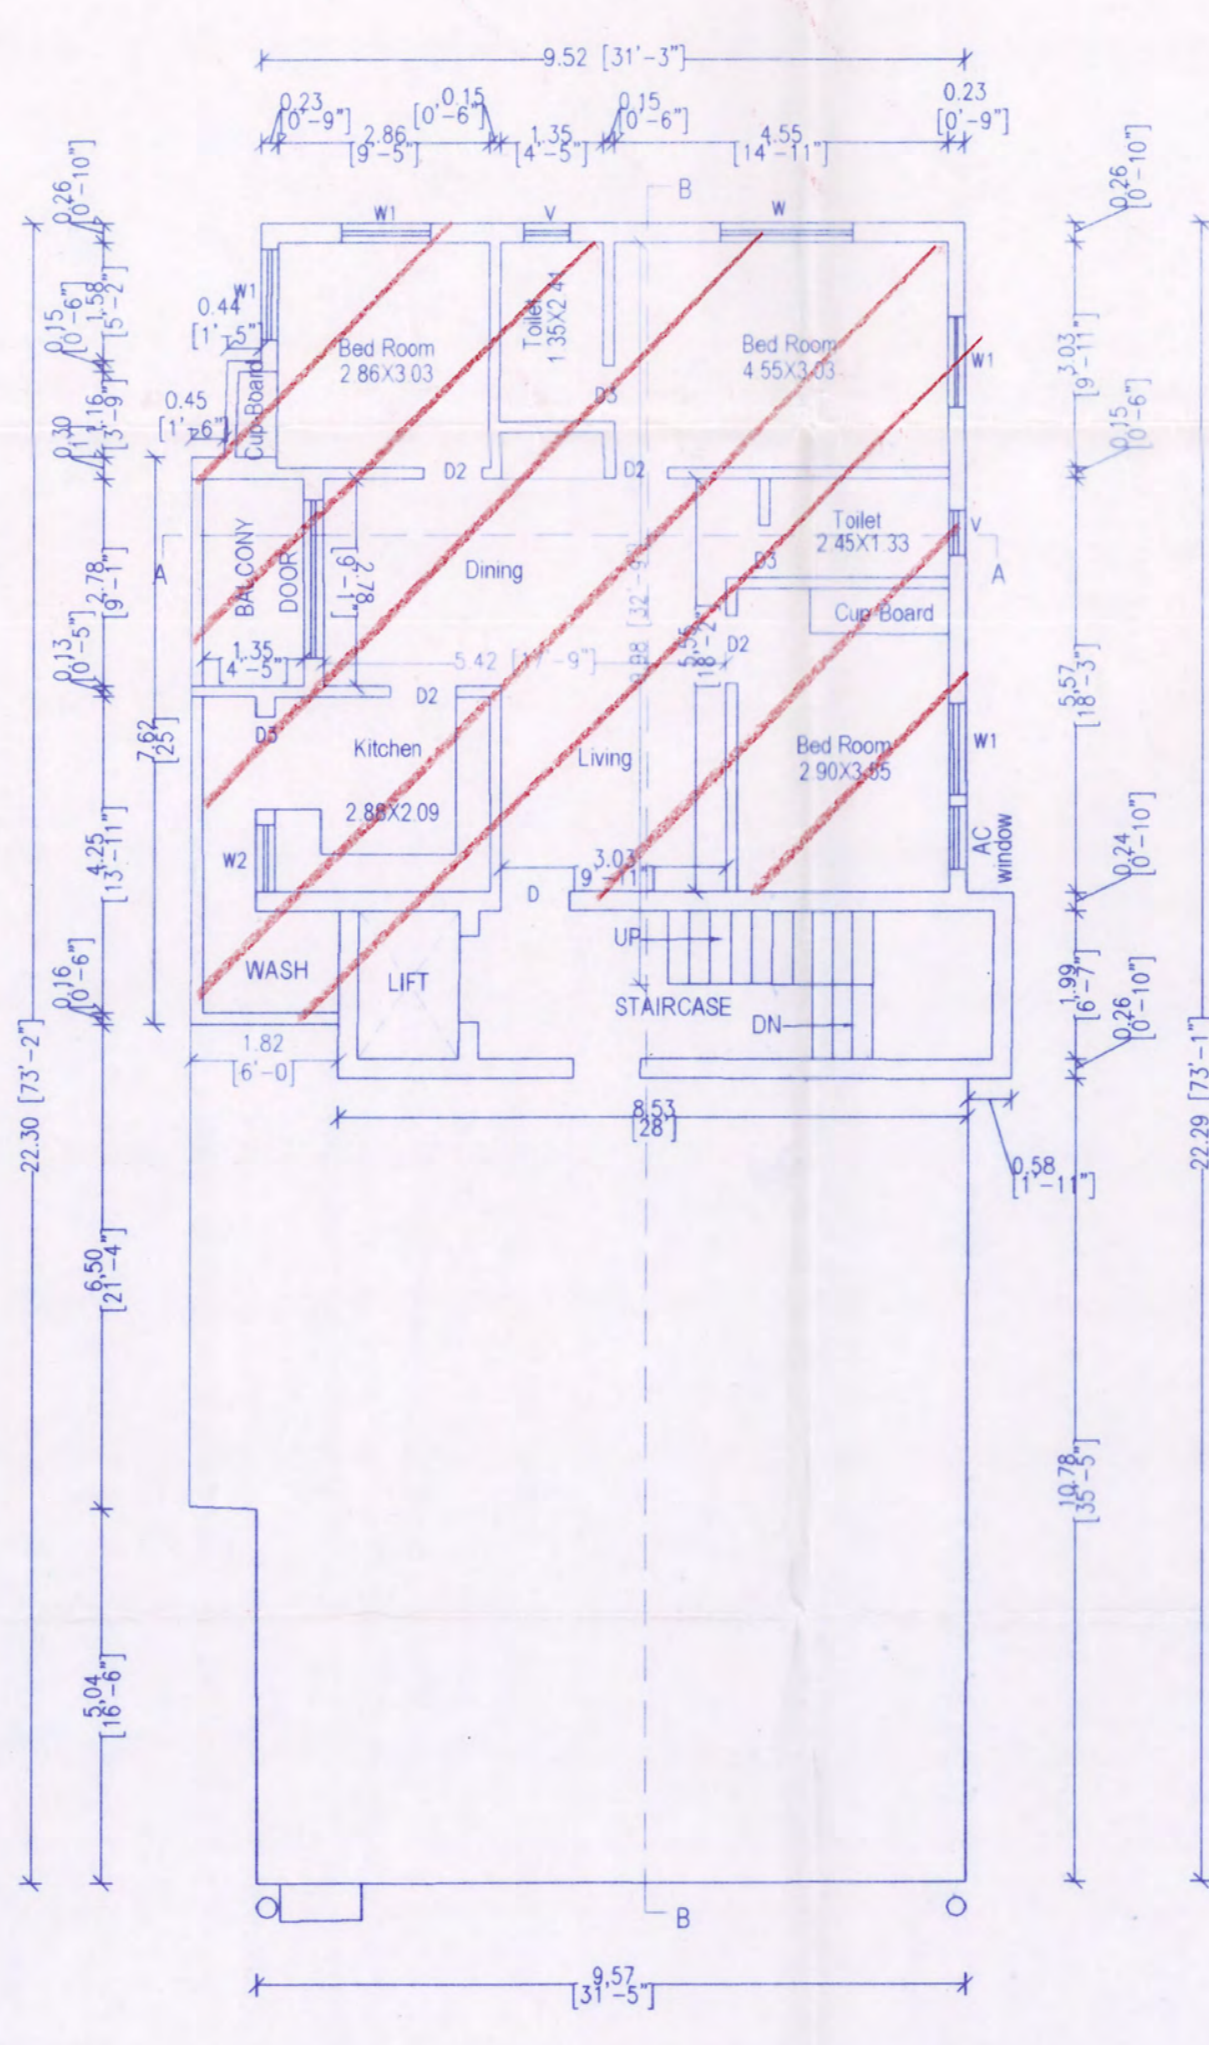

FIRST FLOOR PLAN

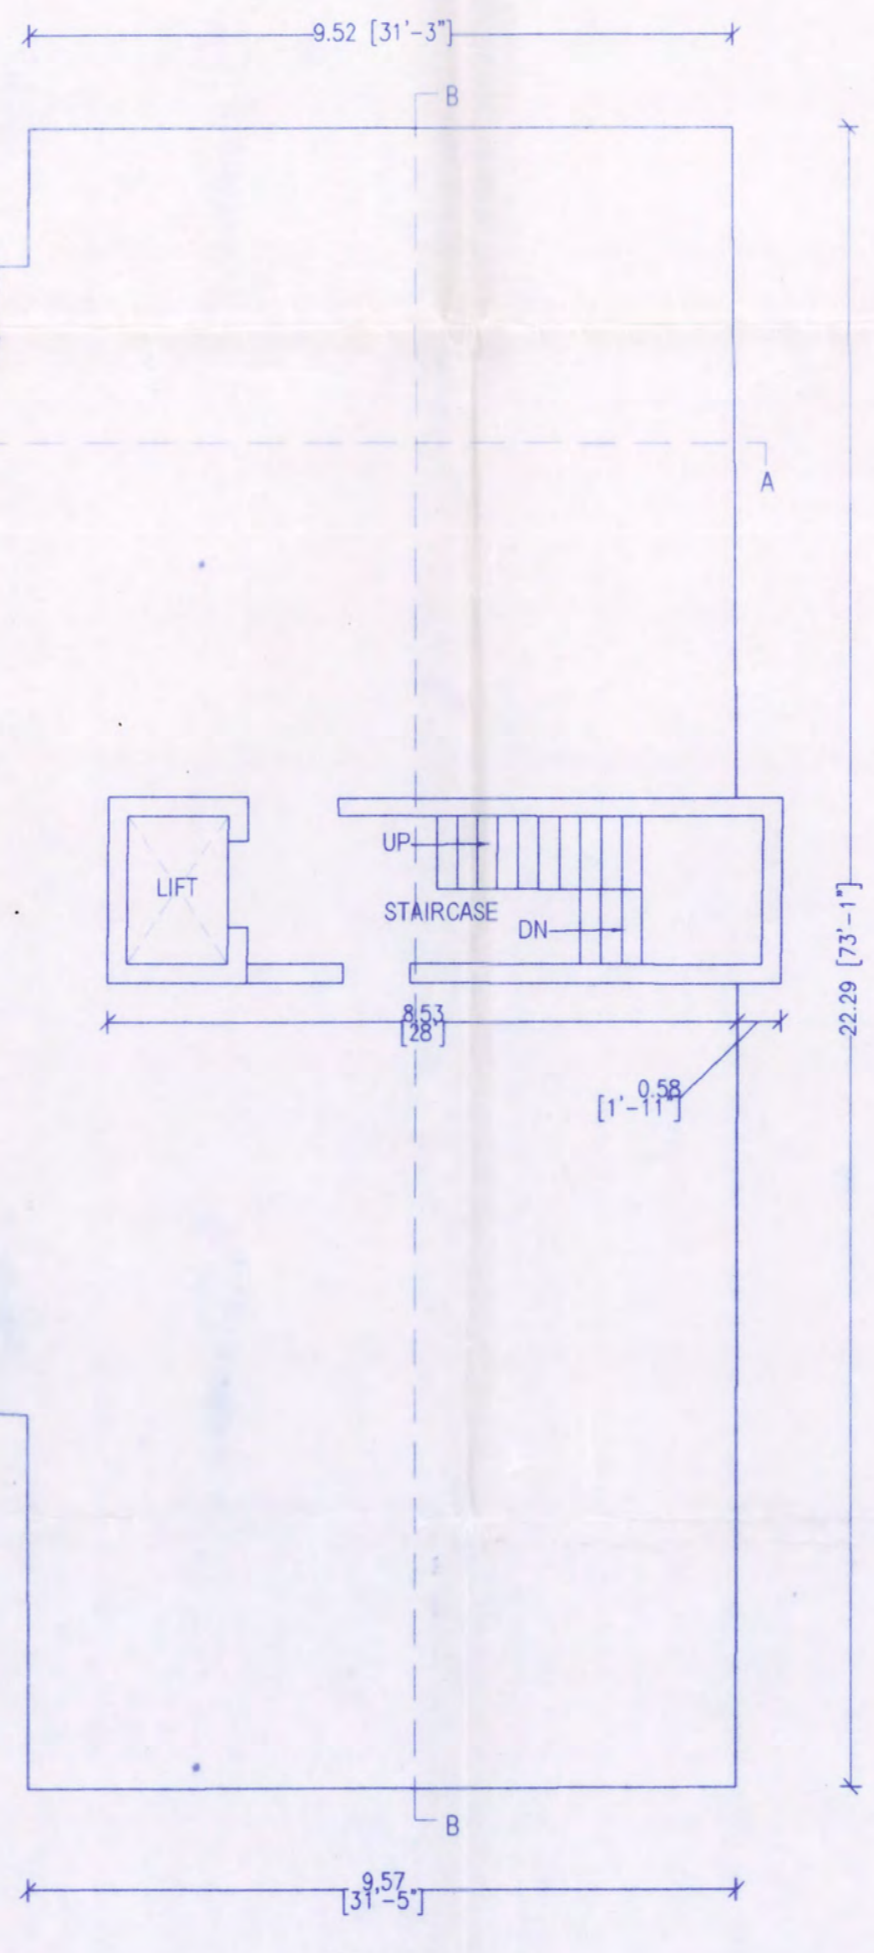

SECOND AND THIRD FLOOR PLAN- TYPICAL

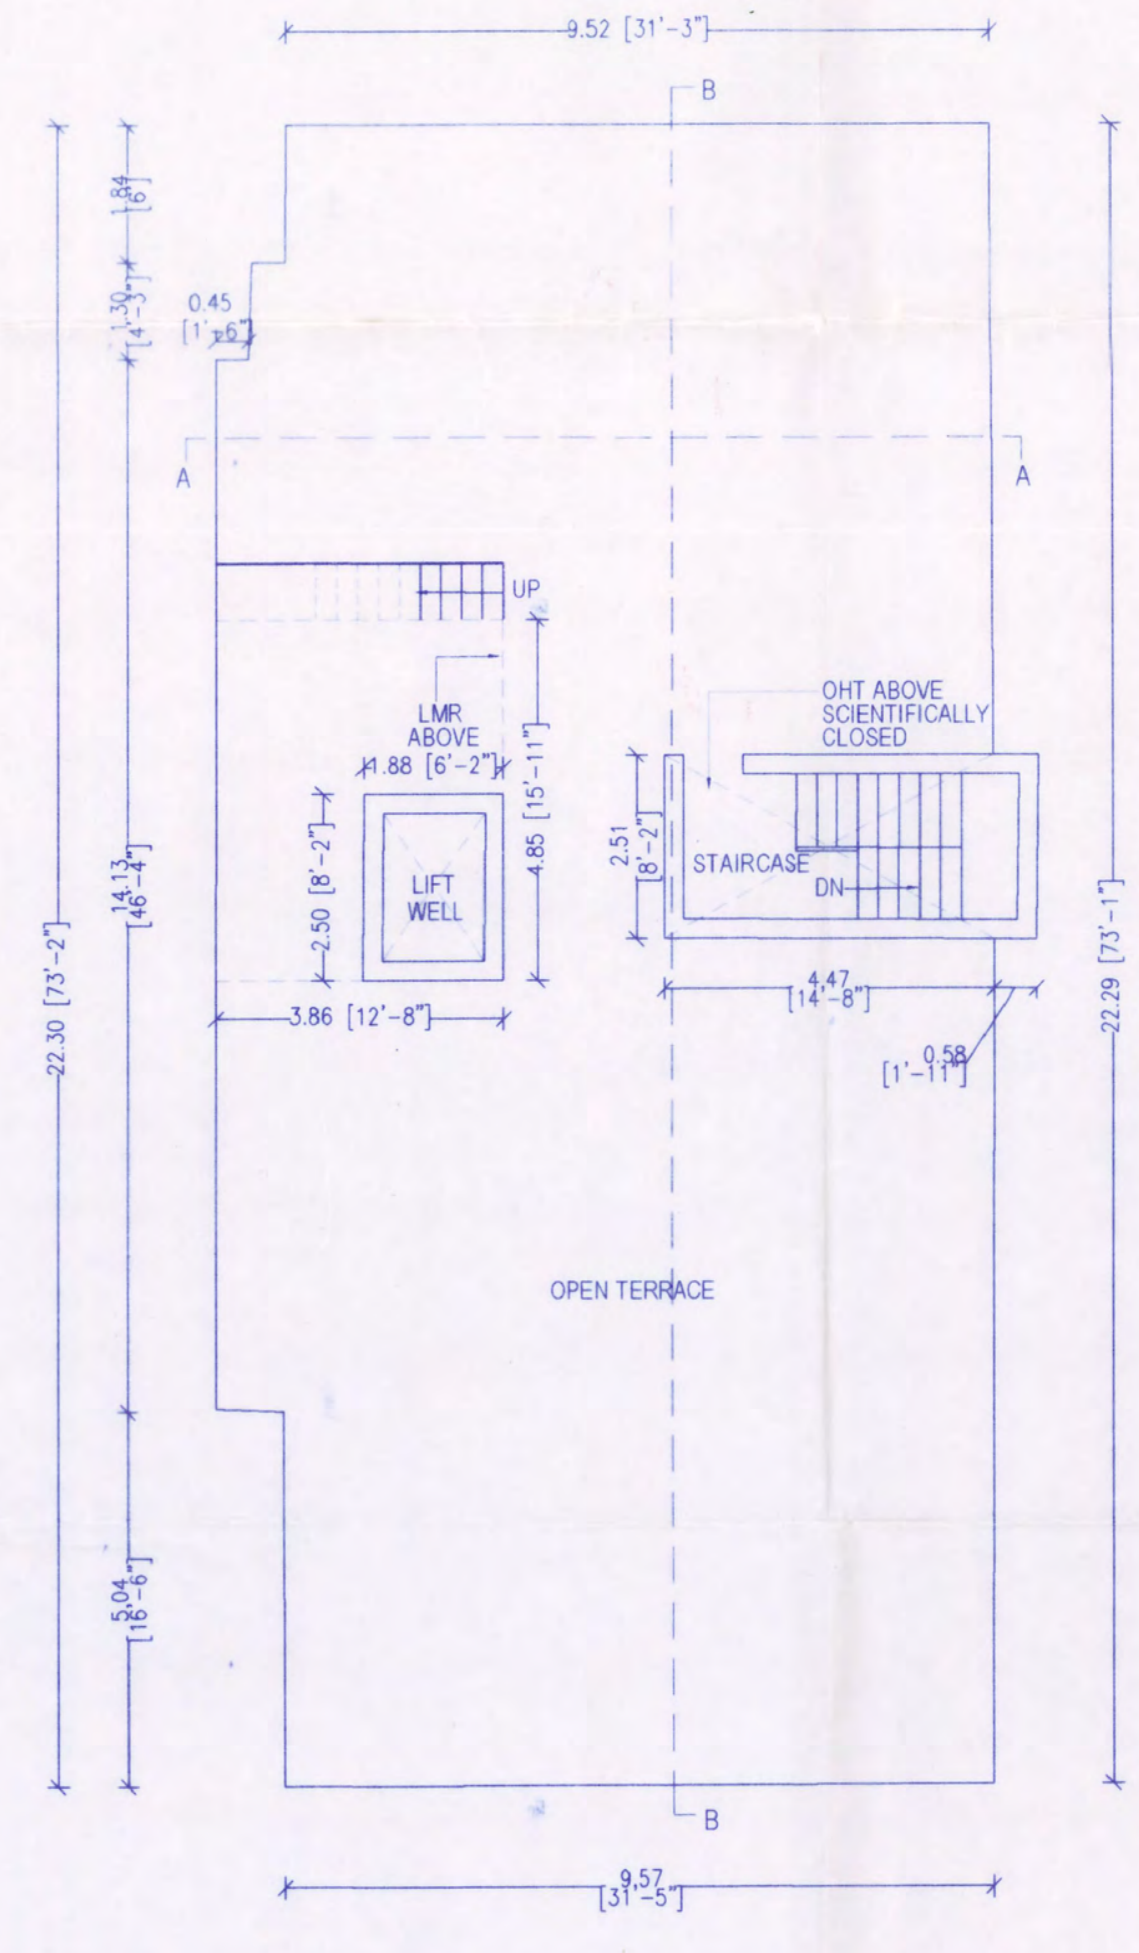

TERRACE FLOOR PLAN

AREA STATEMENT	
BUILT-UP AREA (FLAT B2 in 1st FLOOR)	100.93 SQ.M

SCHEDULE OF JOINERY		
TYPE	OPENING SIZE	DESCRIPTION
D	1.01 x 2.13	DOOR
D1	0.91 x 2.13	DOOR
D2	0.72 x 2.13	DOOR
W	1.83 x 1.37	WINDOW
W1	1.22 x 1.37	WINDOW
W2	1.22 x 0.91	WINDOW
V	0.61 x 0.46	VENTILATOR

COLOR INDEX:

- REGULARISATION (FLAT B2 1st FLOOR)
- BOUNDARY
- ROAD

ARCHITECT:

K. Jamal Mohideen
 K. JAMAL MOHIDEEN, B.Arch,
 Registered Architect-CA/83/07686
 New No: 15, 54th Street,
 Ashok Nagar, Chennai-600 083.
 CMDA Regn.No. RA/Gr./19/02/001
 Mobile: 98400 98425
 E-mail: jarchitect@gmail.com

OWNER:

G.P. Mani Venkataratnam
 G.P. MANI VENKATARATNAM