
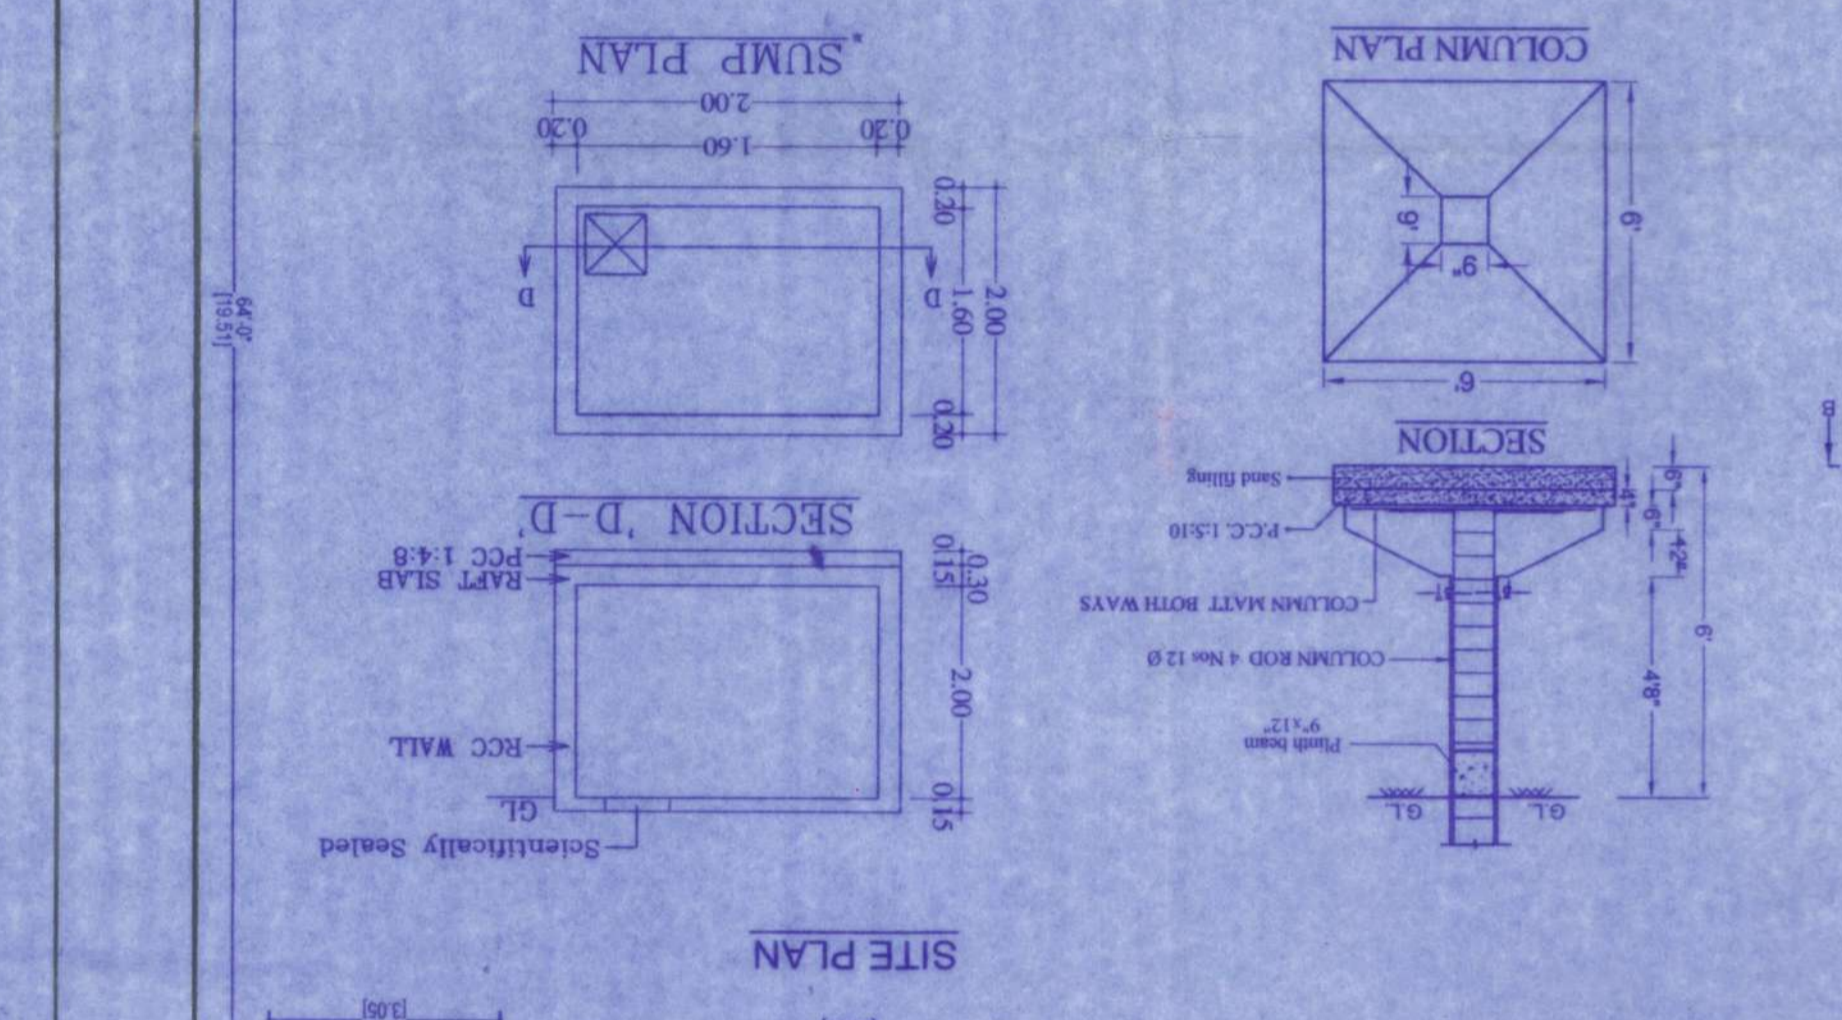
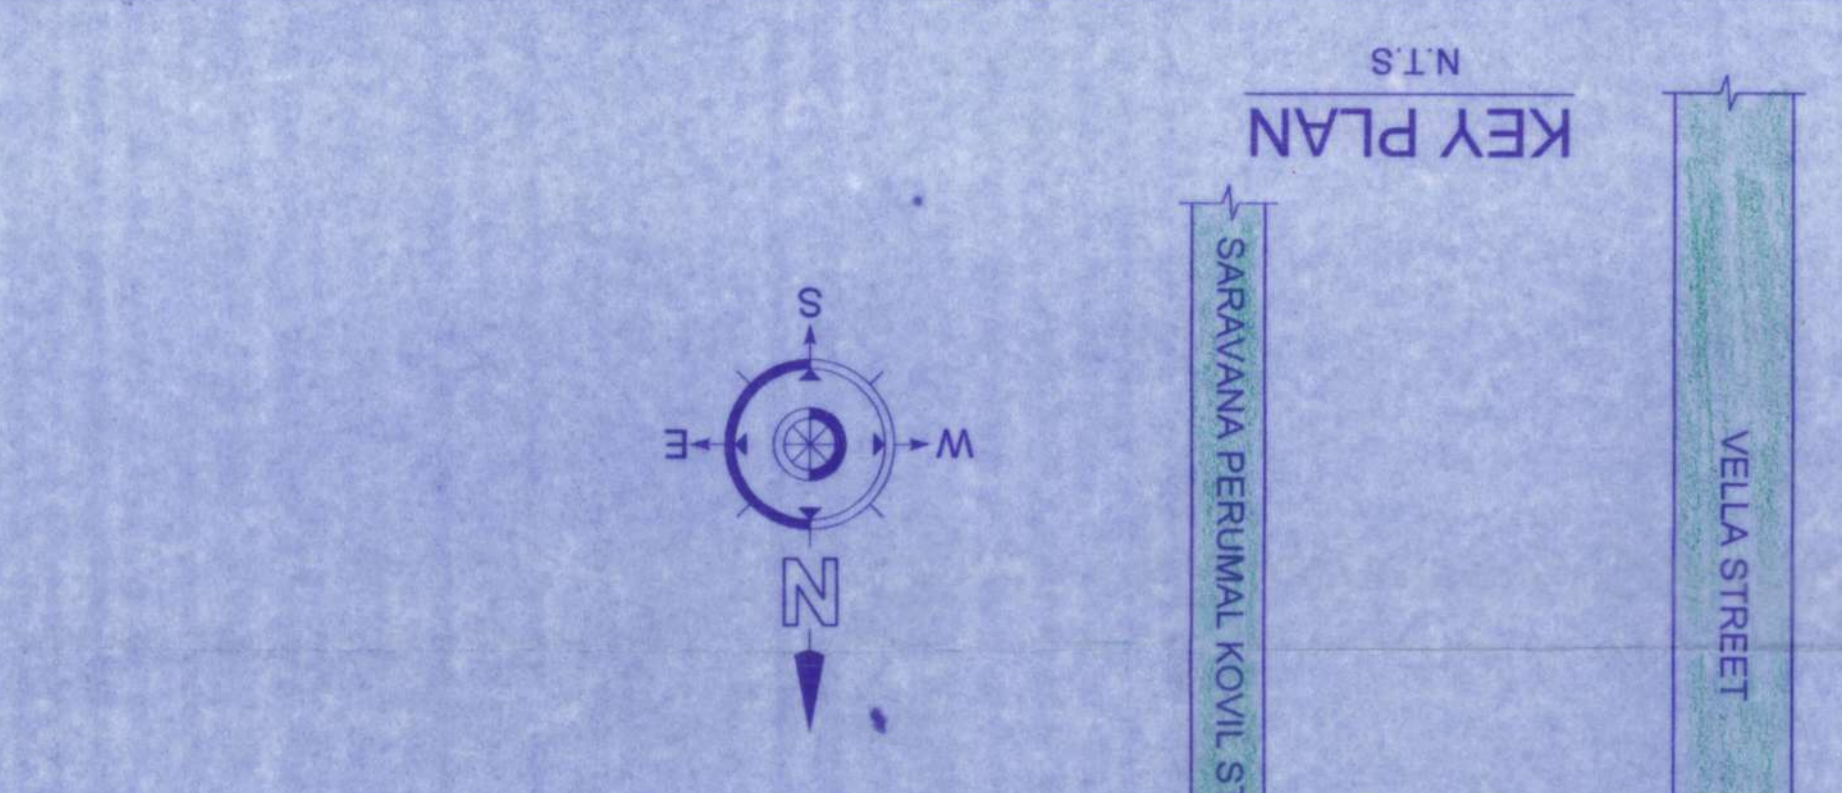
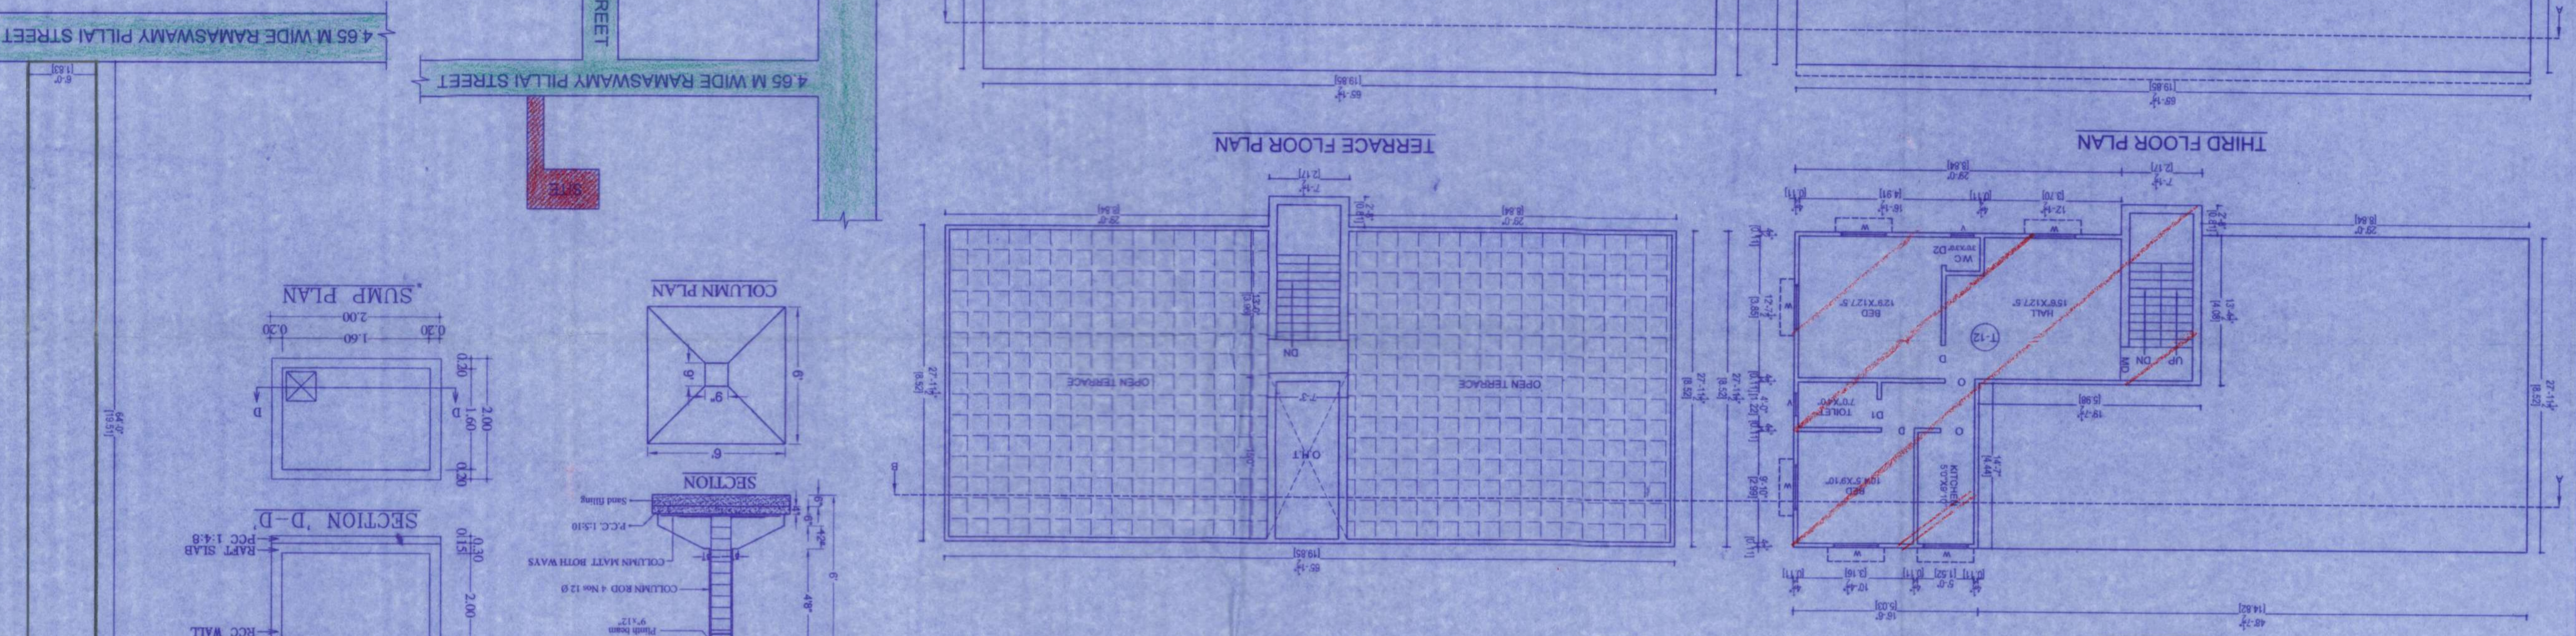


PLAN SHOWING THE REGULARISATION (UNDER REGULARISATION SCHEME 1999) OF INDIVIDUAL FLAT NO.12 AT 3RD FLOOR IN GF+2F+3F OF RESIDENTIAL BUILDING AT DOOR NO.19A, KOTHARI APARTMENTS, RAMASWAMY PILLAI STREET, PURASAIWALKAM, COMPRISED IN OLD S.NO: 235, NEW S.NO.246 BLOCK NO.8 OF PURASAIWALKAM VILLAGE, GREATER CHENNAI CORPORATION DIVISION NO:104, ZONE:VIII.

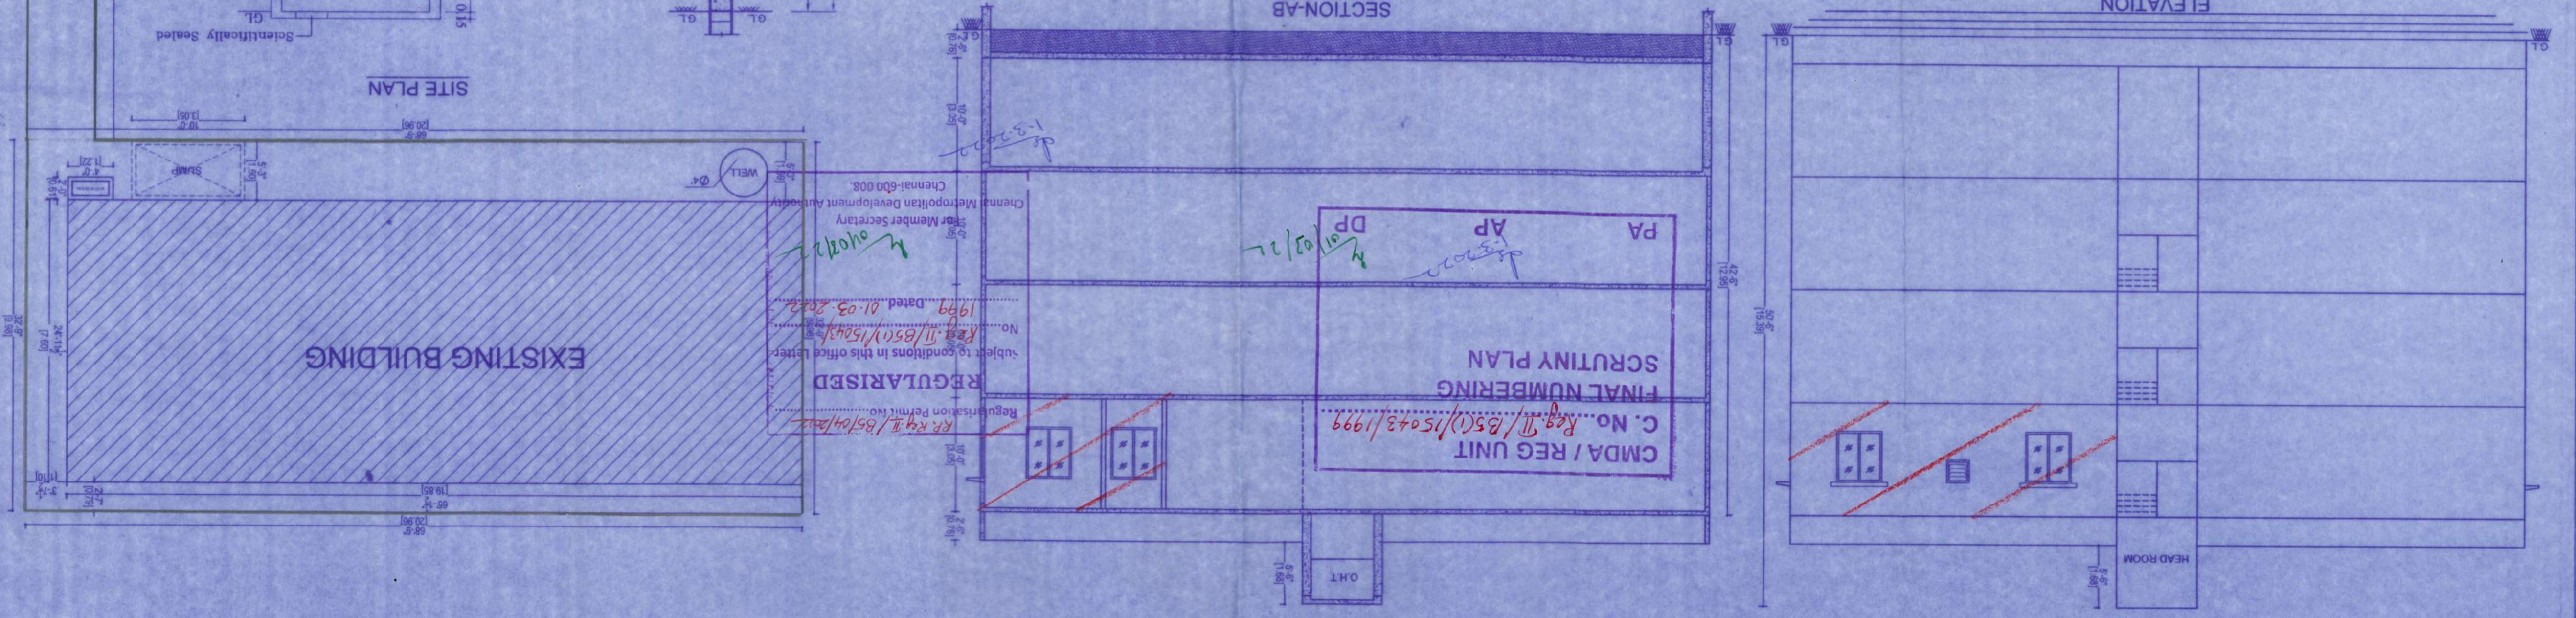

SCHEDULE OF JOINERY

TYPE	DESCRIPTION	SIZE
MD	MAIN DOOR	3'0" x 7'0"
D	DOOR	3'0" x 7'0"
D1	DOOR	2'6" x 7'0"
W	WINDOW	4'0" x 4'6"
V	VENTILATOR	2'0" x 2'6"

SPECIFICATIONS

- FOUNDATION - COLUMN FOOTING
- BRICK WORK - C.M 1:5 FOR SUPER STRUCTURE
- PLASTERING - C.M 1:5 FOR WALLS & 1:3 FOR CEILING
- CEMENT PAINT - C.M 1:5 FOR SUPER STRUCTURE
- PLASTERING - 2 COATS FOR WALLS & 1 EXTRA
- COAT FOR CEILING
- R.C.C. WORK - 1:2.4 FOR SLABS & LINTELS
- WOOD WORK - ALL WOOD WORKS IN
- WEATHERING - BEST QUALITY TIMBER
- COURSE - B.JELLY LIME MORTAR OVER ROOF
- SLAB ONE LAYER OF COUNTRY TILES

COLOUR INDEX SCALE: 1" = 8'-0" (1:100)

REGULARISATION BOUNDARY ROAD AREA STATEMENT

ROAD	Sq.Ft.	Sq.M.
BOUNDARY	2260.00	209.95
ROAD	592.02	55.00

FLAT AREA AT 3RD FLOOR  
 PLOT AREA  
 AREA STATEMENT

SIGNATURE OF OWNER  
 H. Rita

SIGNATURE OF LICENSED SURVEYOR  
 P. D. ESTHER MARY, B.E., CIVIL, M.E. (STRUCT.)  
 Registration No: 25284-11/1817198  
 No.123, Church Road, Kumbakonam,  
 Tiruchirappalli, Chennai - 600 072  
 Mobile: 97548 48997  
 Office: YMCA, Vepery, Chennai - 600 007  
 Email id: esdtdmrv93@gmail.com