




PLAN SHOWING THE REGULARISATION OF INDIVIDUAL FLAT NO : D IN GROUND FLOOR , [FLAT NO :E & G AS PER PROPERTY TAX] IN FIRST FLOOR & 3 FLATS IN SECOND FLOOR OF GF +2FLOORS RESIDENTIAL BUILDING , (UNDER REGULARISATION SCHEME 1999) AT BREWARY STREET , COMPRISED IN TS NO : 391 , BLOCK NO: 1D , NADUVAKKARAI VILLAGE , CHENNAI-600040, GREATER CHENNAI CORPORATION, DIVISION NO : 100 ZONE NO:8

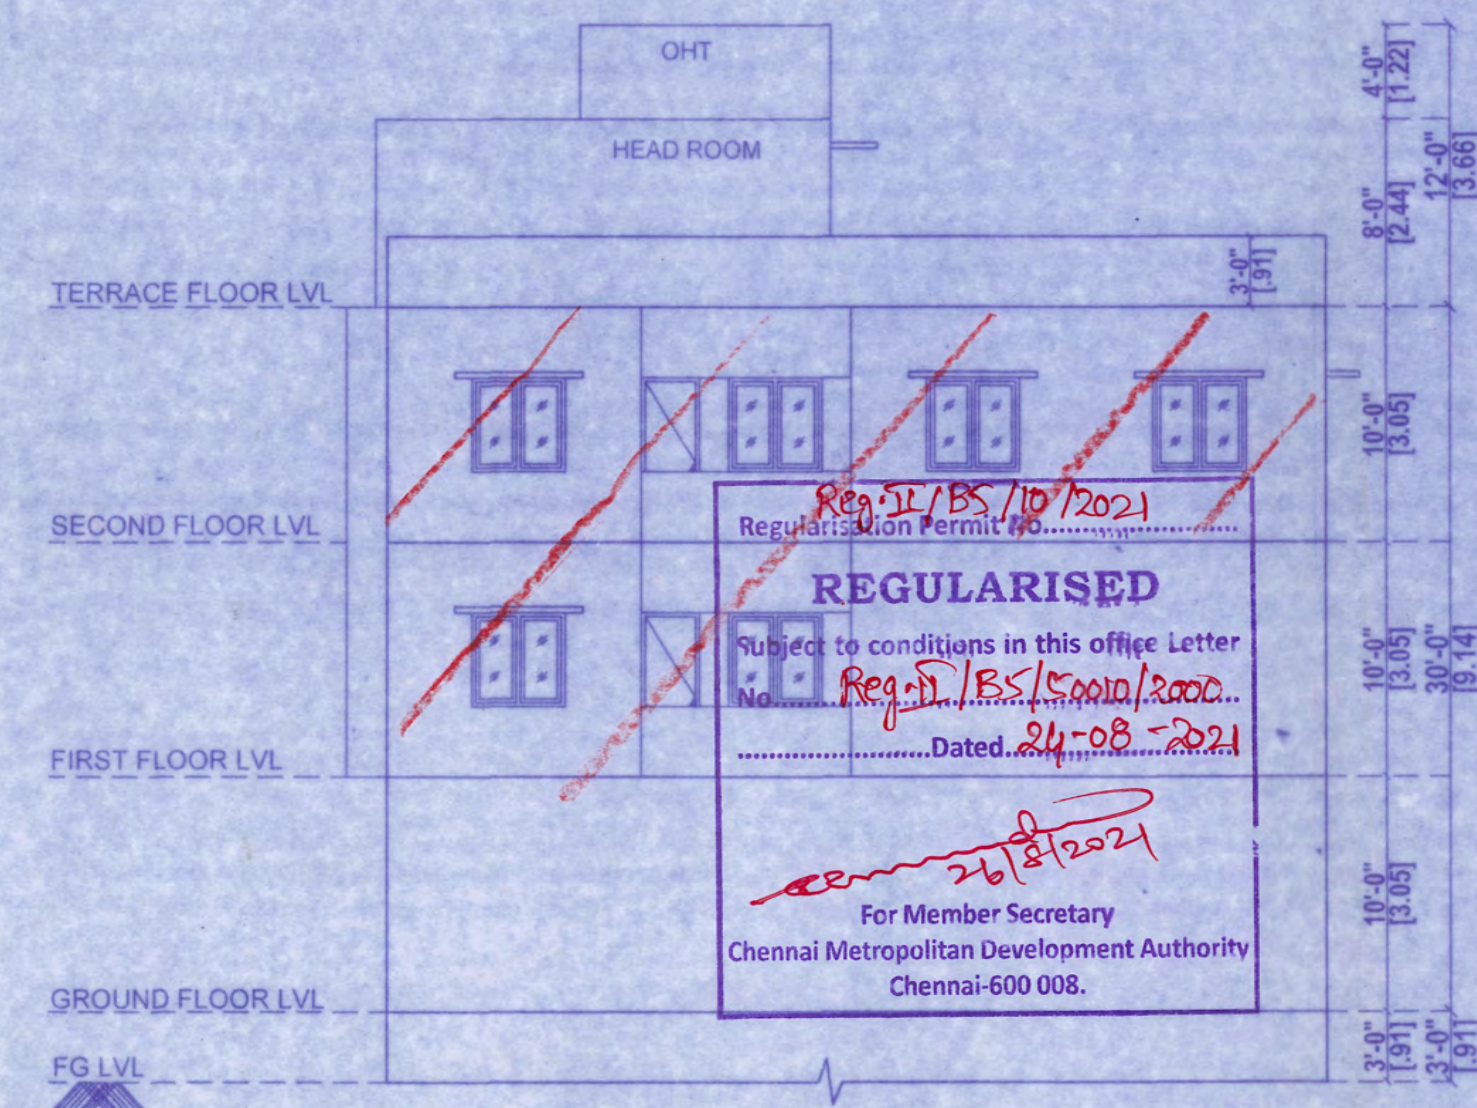


NORTH SIDE ELEVATION

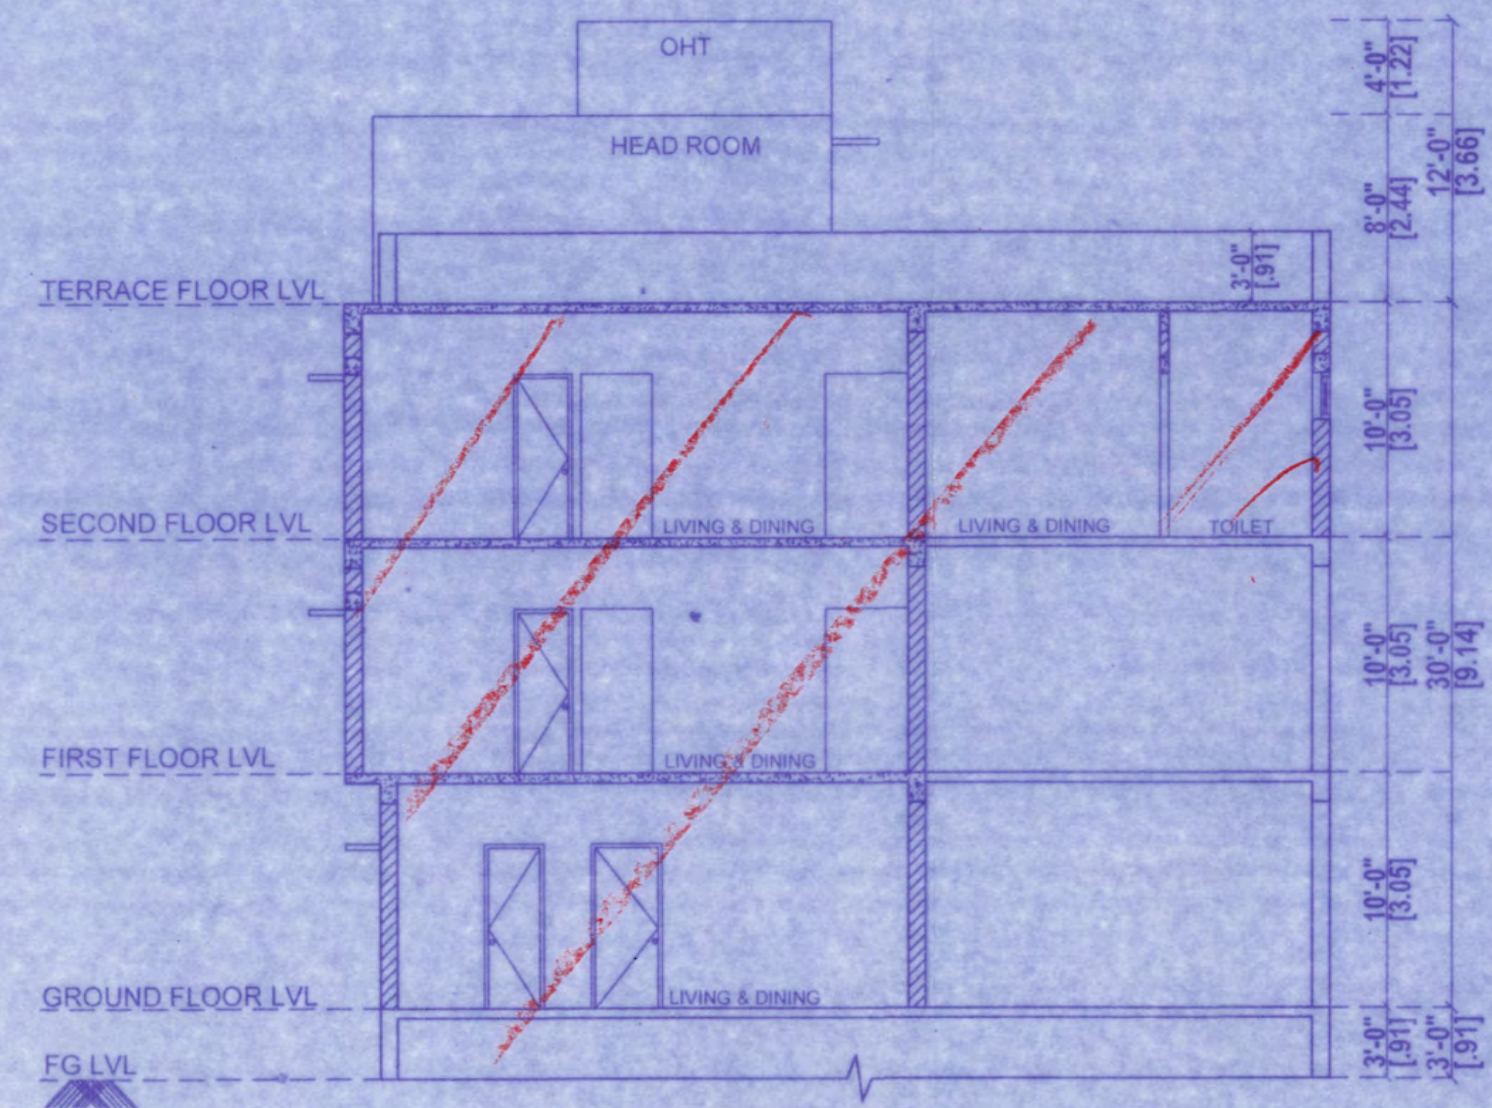


SECTION-AA

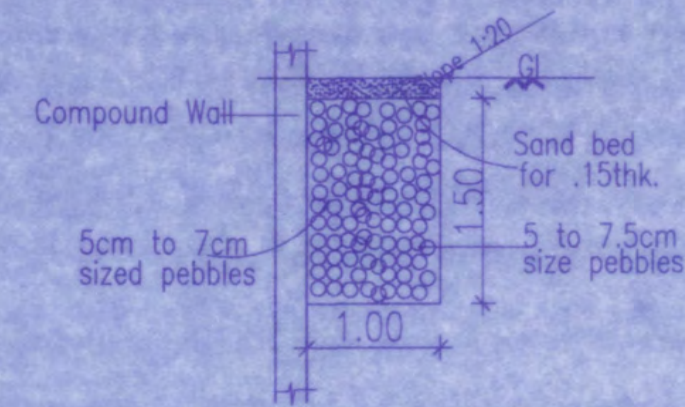


Rain Water Trench Detail
Not to scale

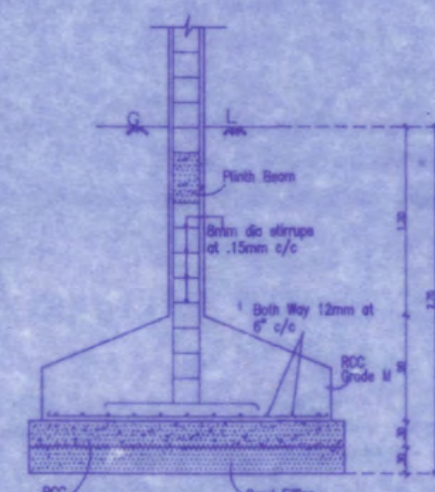

Column Foundation detail
Plan of Footing
Not to scale

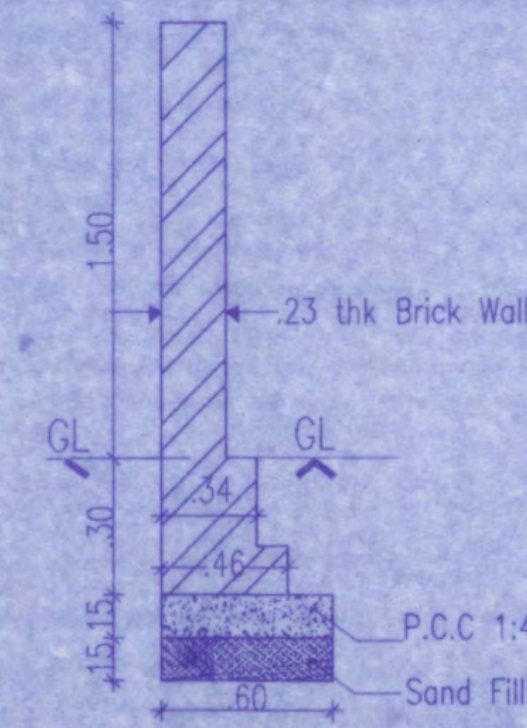


Compound Wall detail
Not to scale

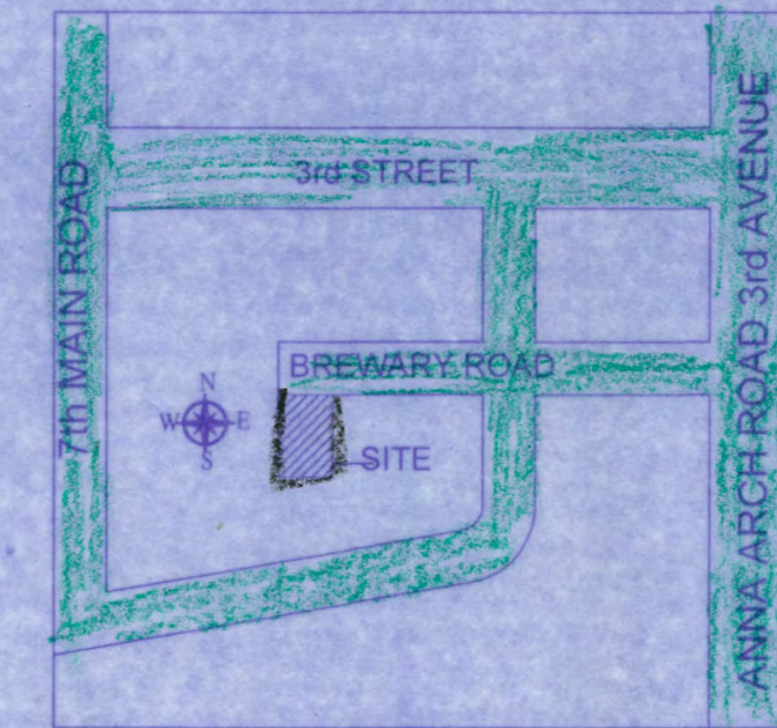


KEY PLAN


[NOT TO SCALE]

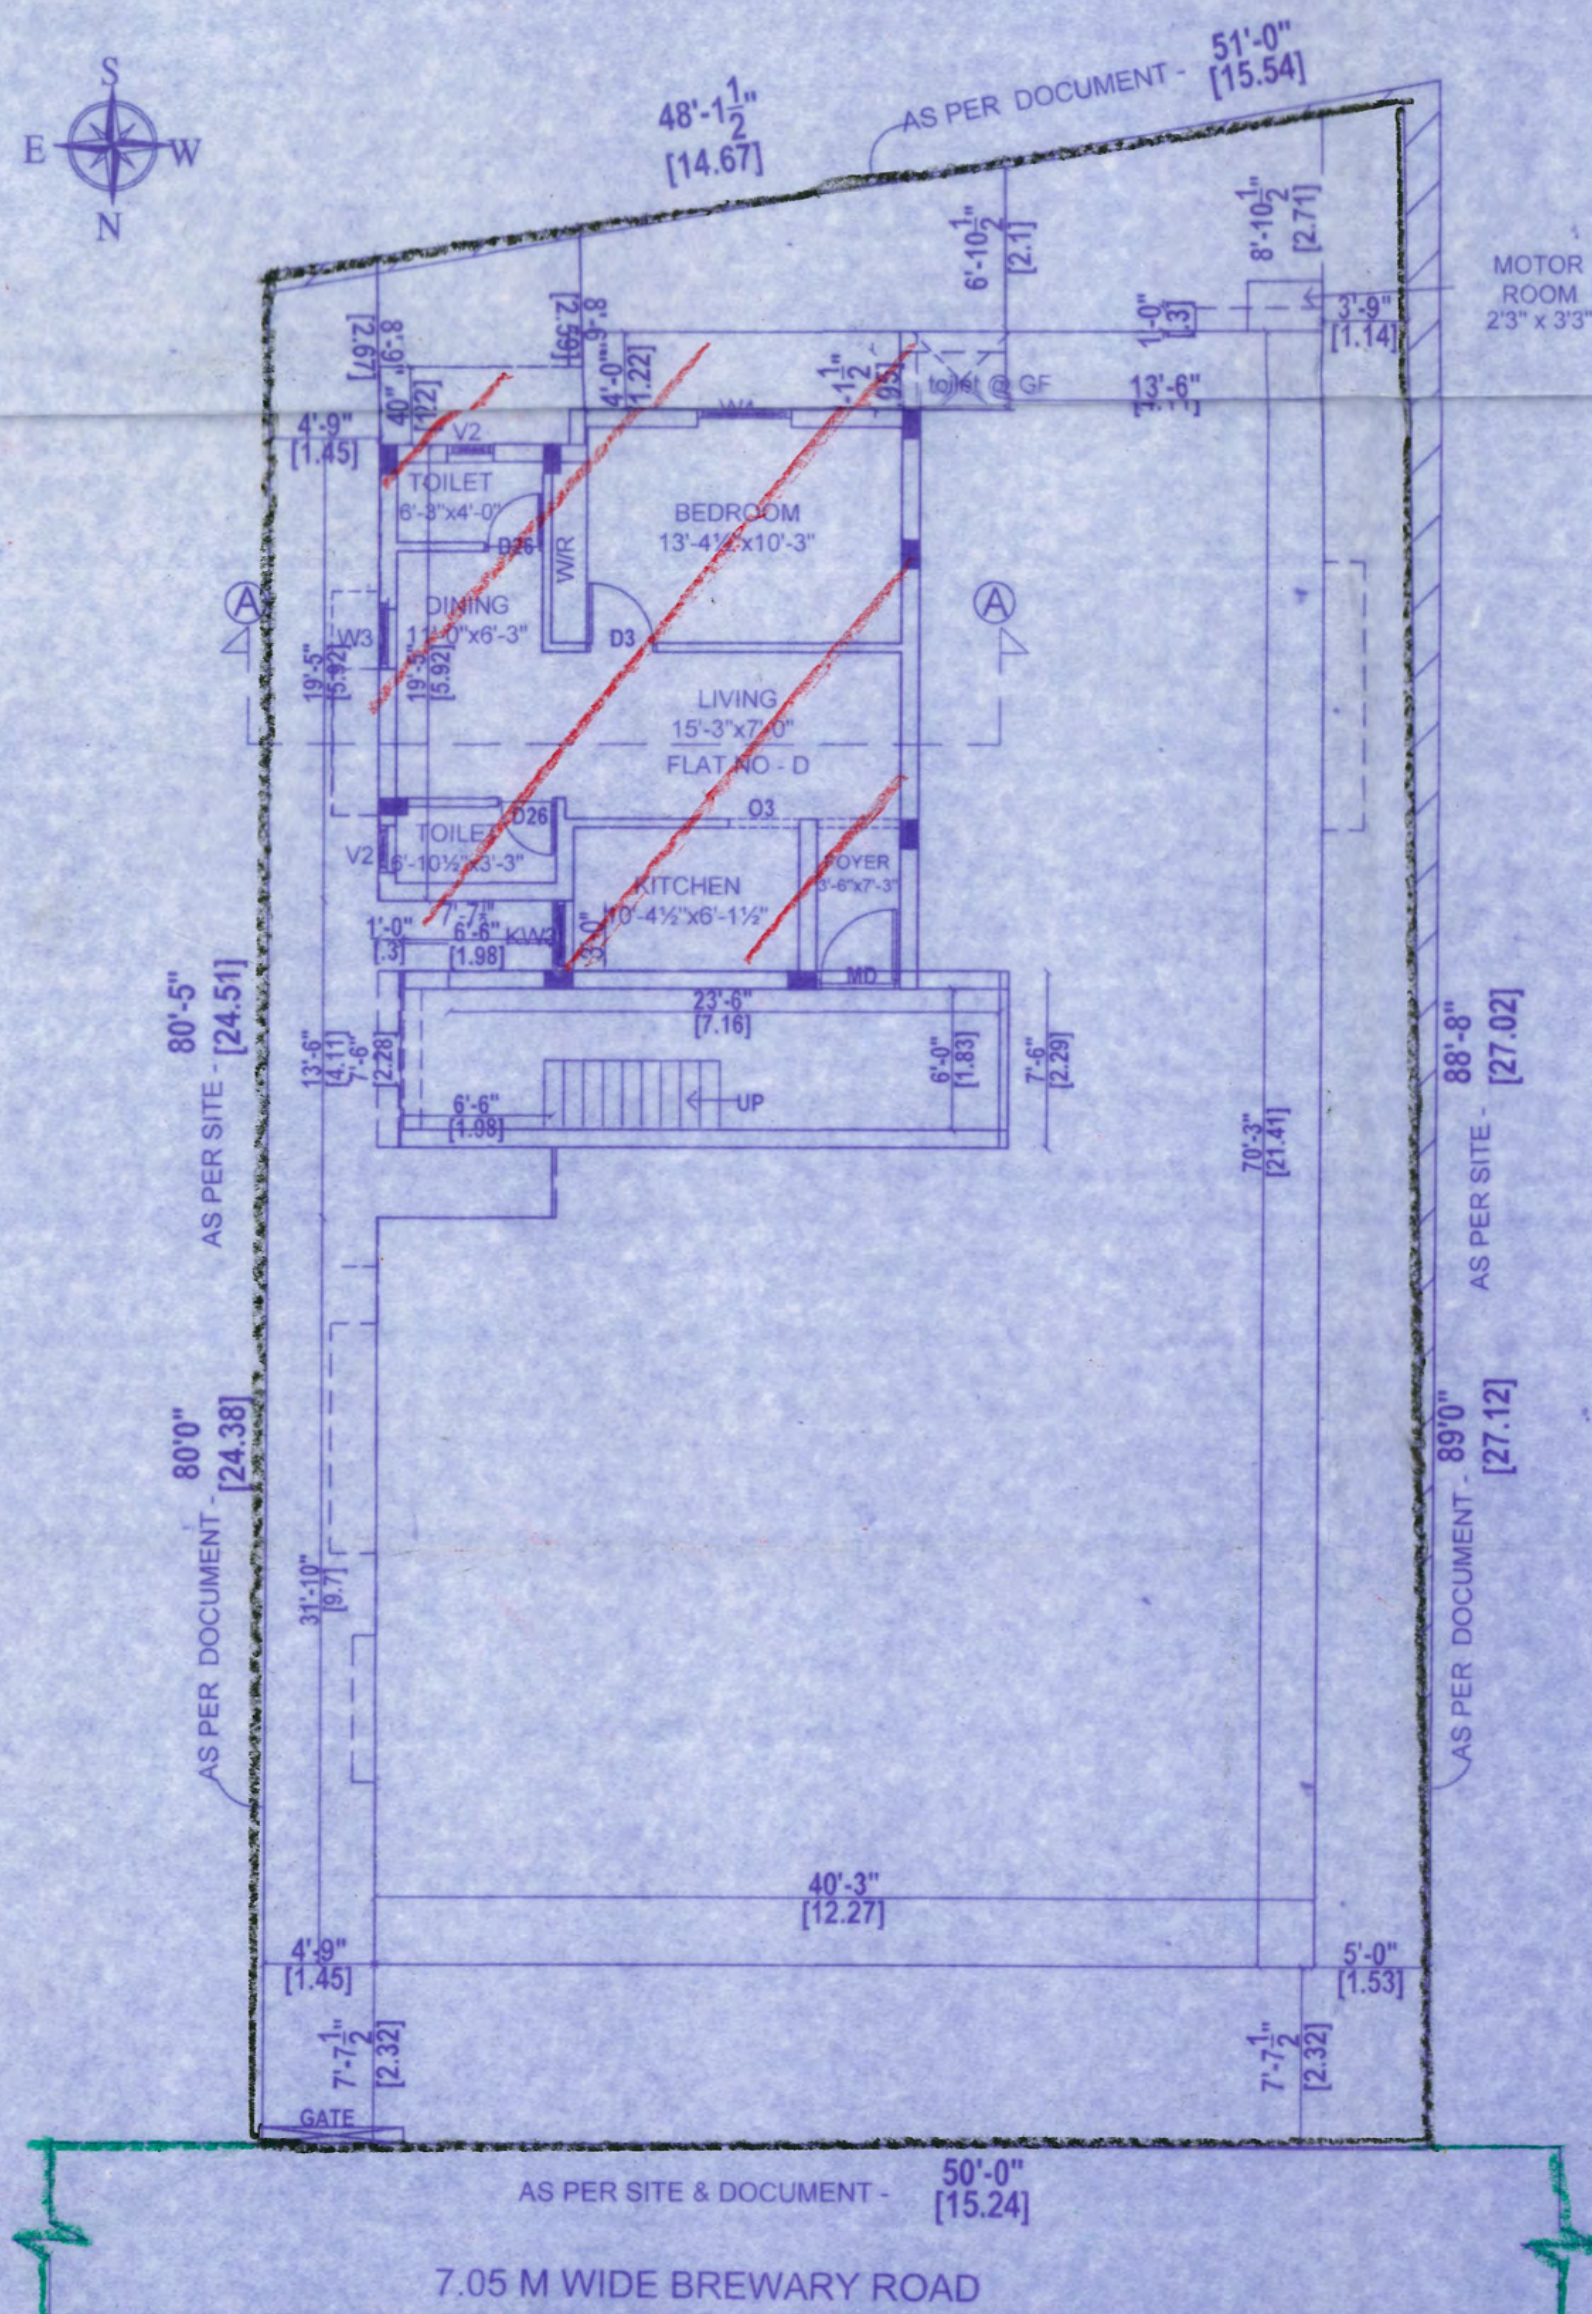


SITE CUM GROUND FLOOR PLAN

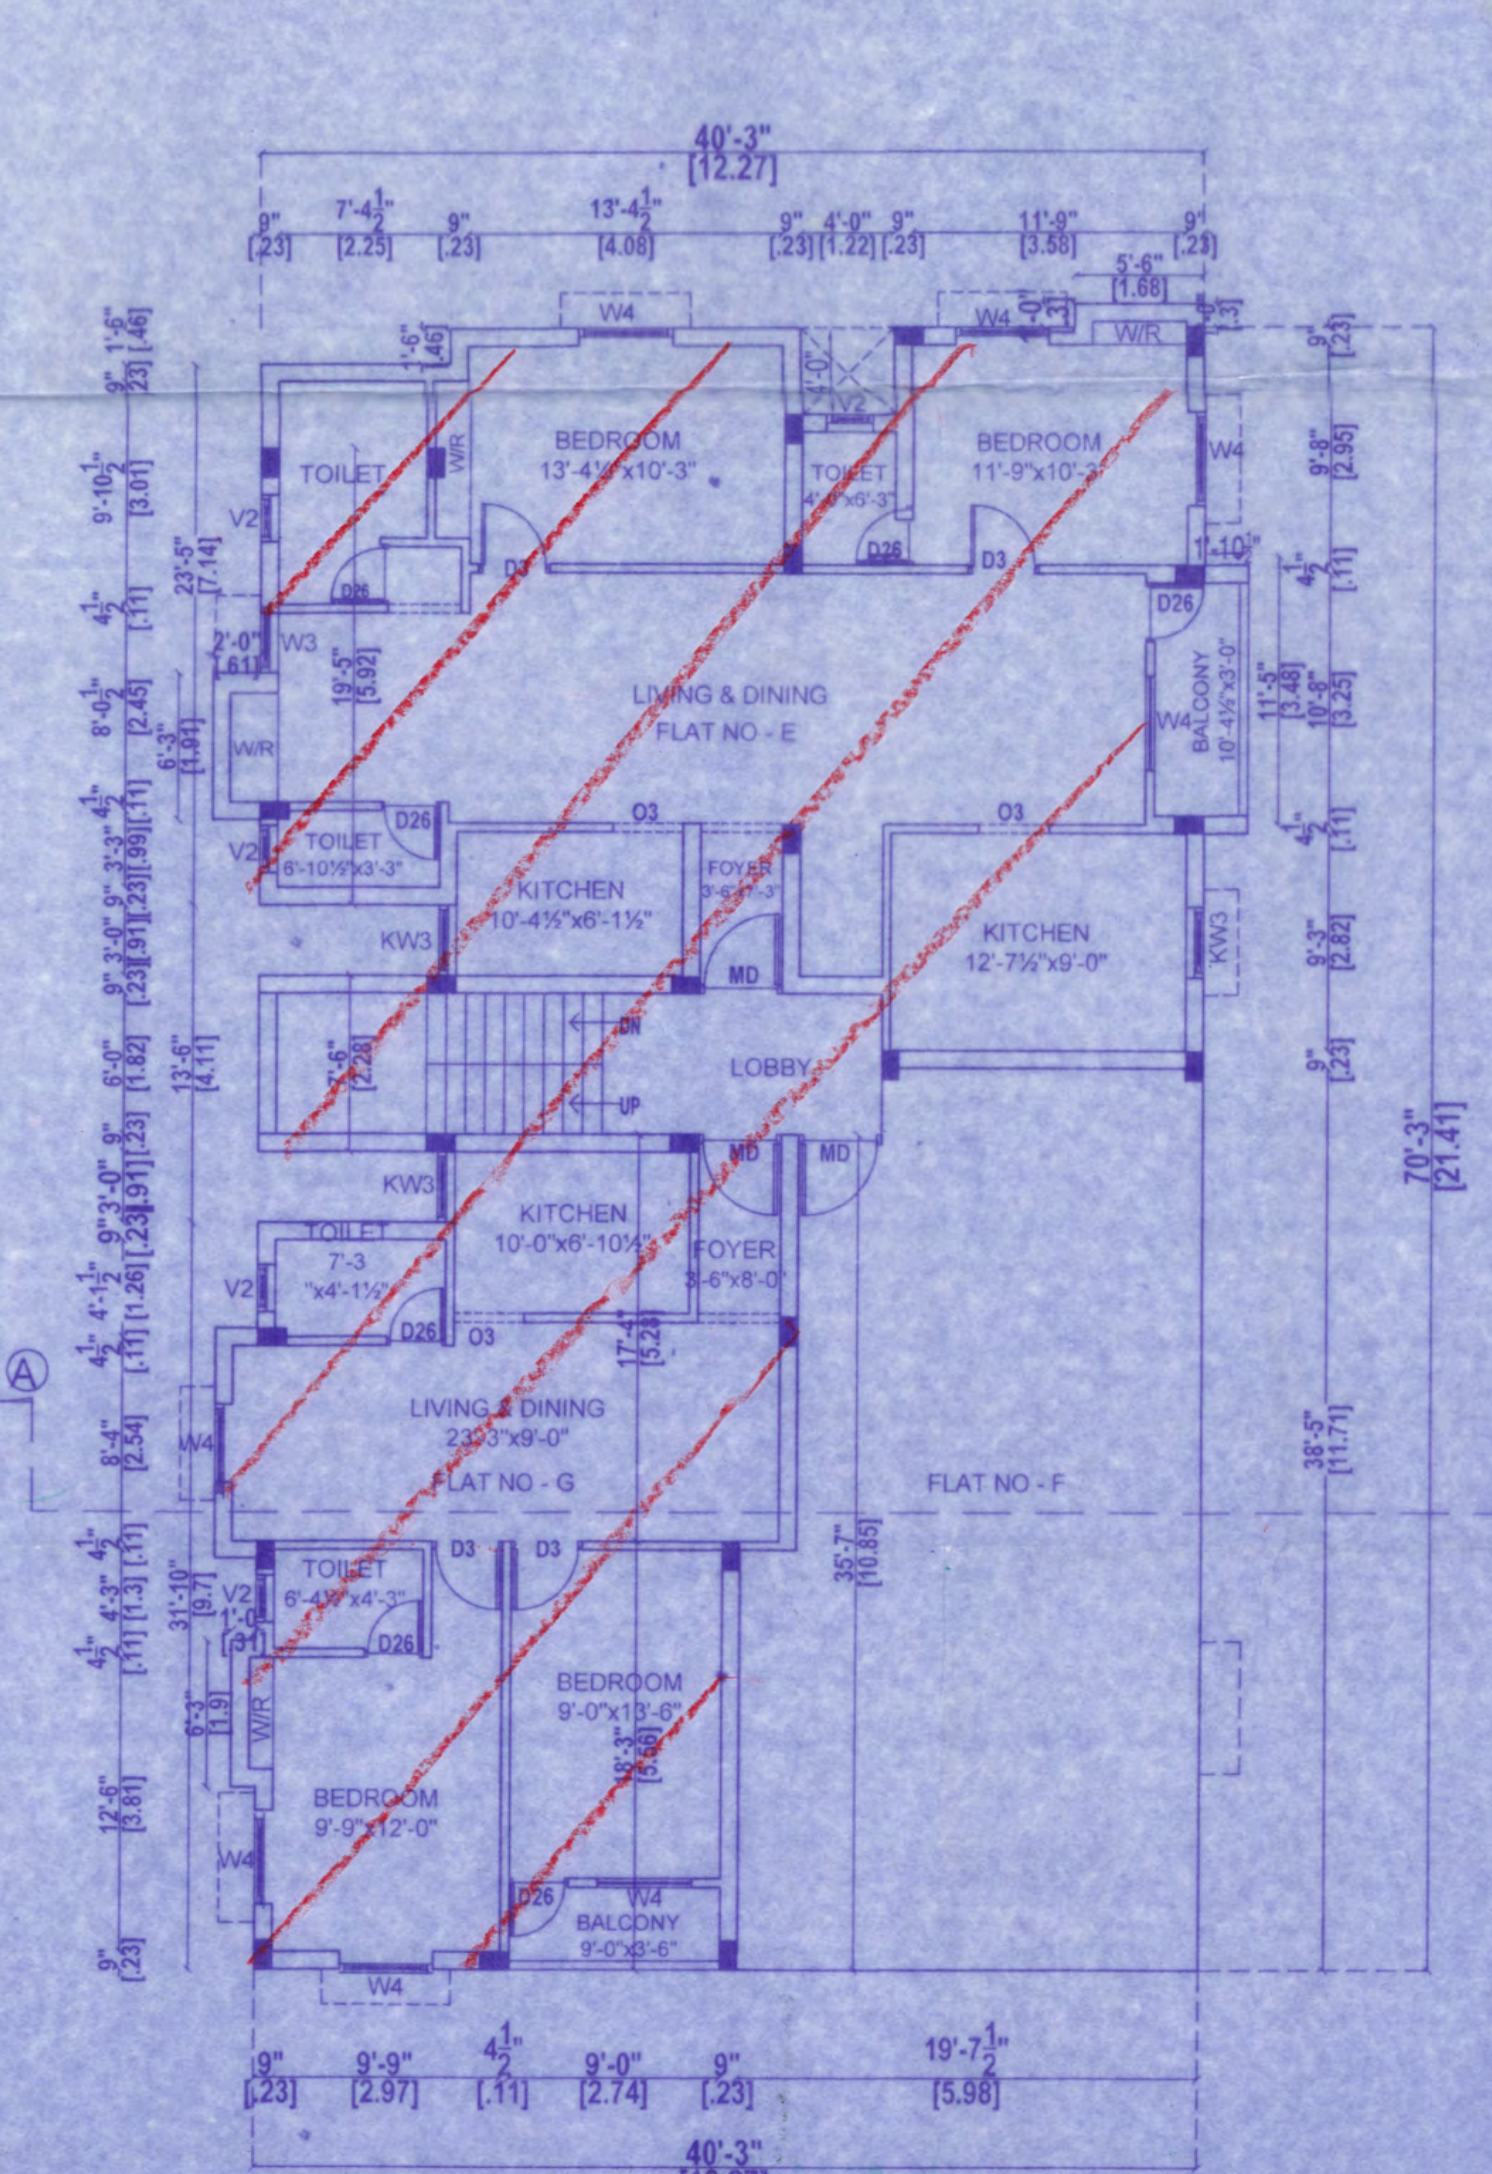

FIRST FLOOR PLAN

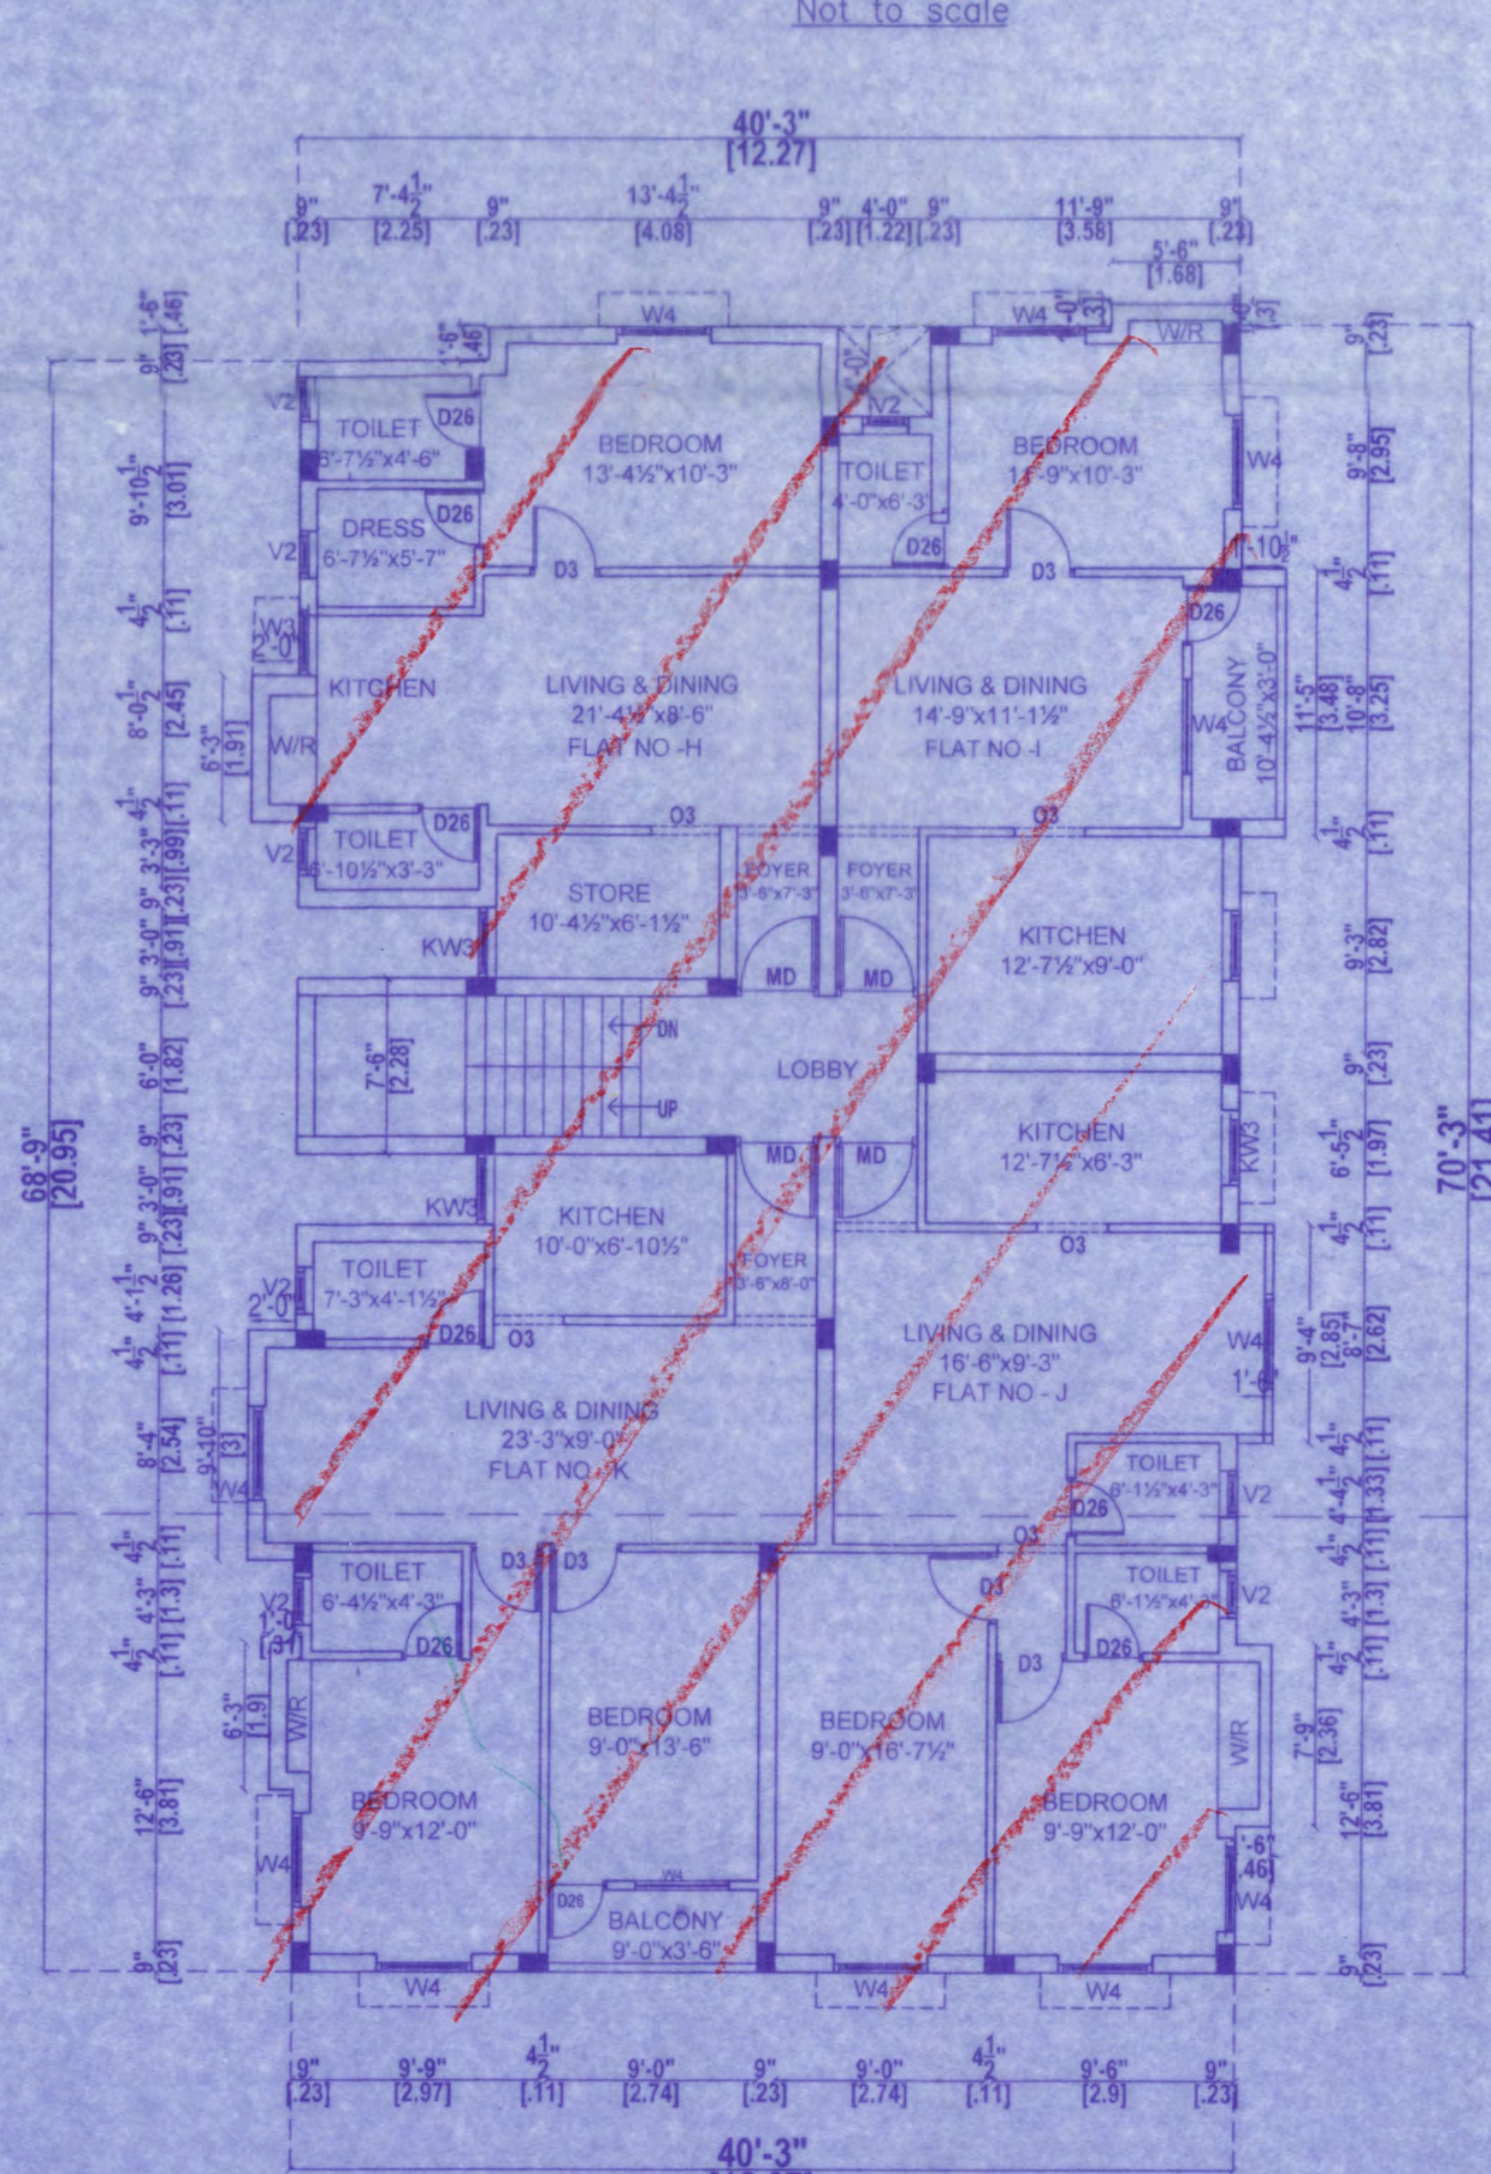

SECOND FLOOR PLAN

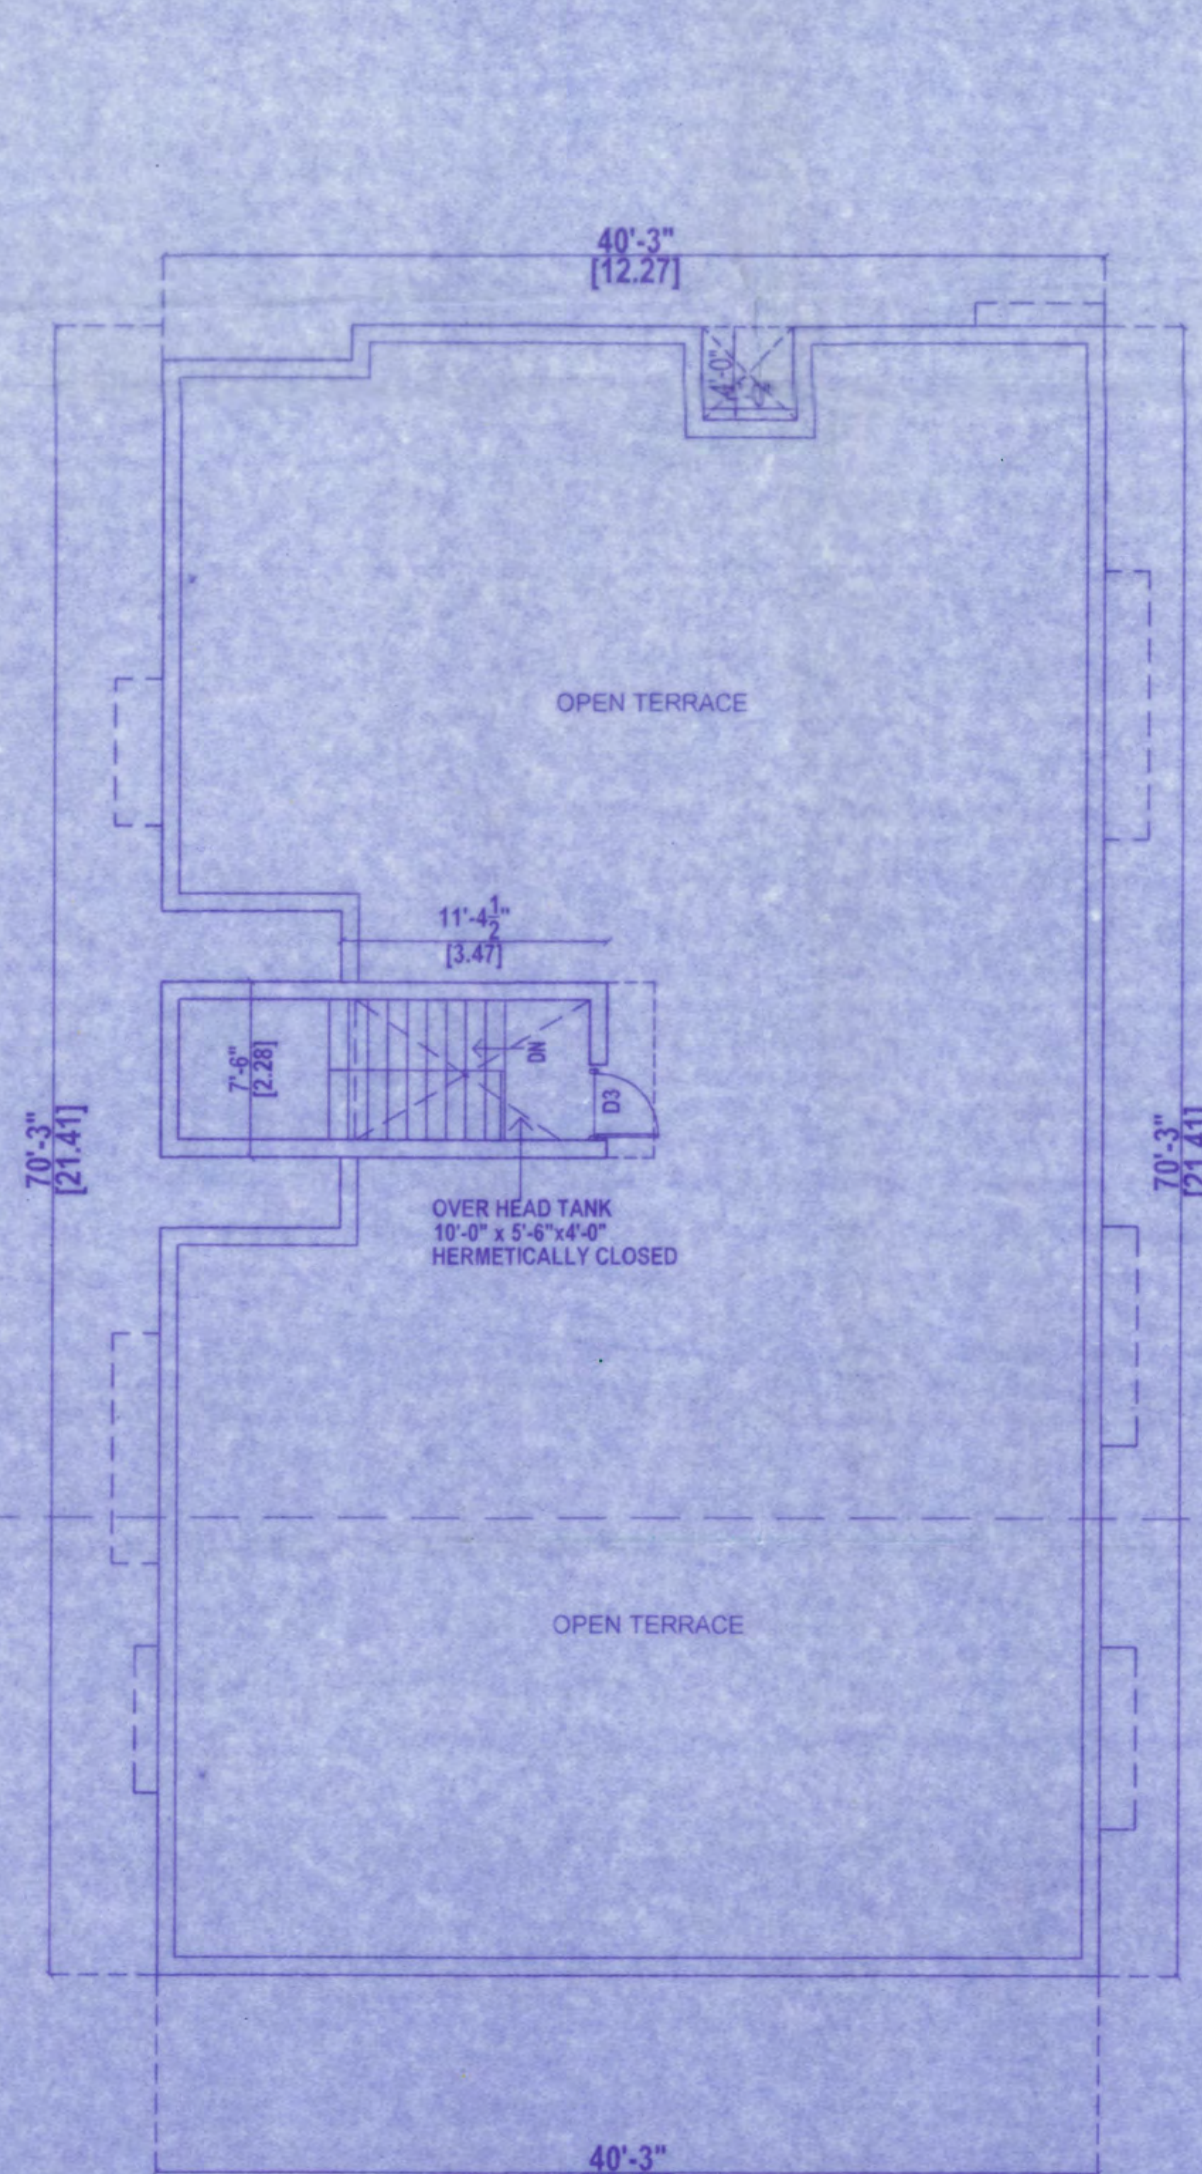

TERRACE FLOOR PLAN

SCHEDULE OF JOINERY

MD	MAIN DOOR	3'6"x7'0"	1.00x2.13
D3	DOOR	3'0"x7'0"	0.91x2.13
D26	DOOR	2'6"x7'0"	0.76x2.13
W3	WINDOW	3'0"x4'0"	0.91x1.22
W4	WINDOW	4'0"x4'0"	1.22x1.22
W3	KT WINDOW	3'0"x3'0"	0.91x0.91
V2	VENTILATOR	2'0"x2'0"	0.60x0.60

AREA STATEMENT


	SQF	SQM
PLOT EXTENT[as per app]	4225.00	392.50
GROUND FLOOR	514.41	47.79
FIRST FLOOR	2021.37	187.79
SECOND FLOOR	2849.23	264.70
TOTAL	5385.01	500.28

COLOUR INDEX

- REGULARISATION
- ROAD
- PLOT BOUNDARY

ALL DIMENSIONS ARE IN METRES & FEET

SCALE -1:100

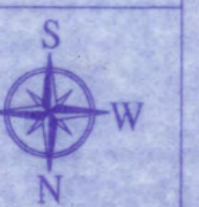

1. S. SRIDHAR & SUJATHA SRIDHAR
FLAT 'E', 1st FLOOR *S. Sridhar*
2. S. SRIGANESH KUMAR
FLAT 'D', GROUND FLOOR *S. Sriganesh Kumar*
3. B. AMUDHA
FLAT 'H & I', SECOND FLOOR *B. Amudha*
4. VANAJA JAYARAMAN
FLAT 'G', 1st FLOOR *Vanaja Jayaraman*
5. T. SERMAPANDIAN
FLAT 'K', 2nd FLOOR *T. Sermapandian*
6. R. GANESH
Flat 'J' 2nd Floor *R. Ganesh*

OWNER'S SIGNATURE

(Signature)

A. SURESH KUMAR B.E. CIVIL
Registered Engineer Grade - I (RE)
Regn. No: RE10282020
COSMO CONSULTANTS & BUILDERS
#380/1, Green Gardens, 20th Street,
1-Block, Anna Nagar East,
Chennai - 102. Cell: 9789810355

LICENSED SURVEYOR