



ELEVATION

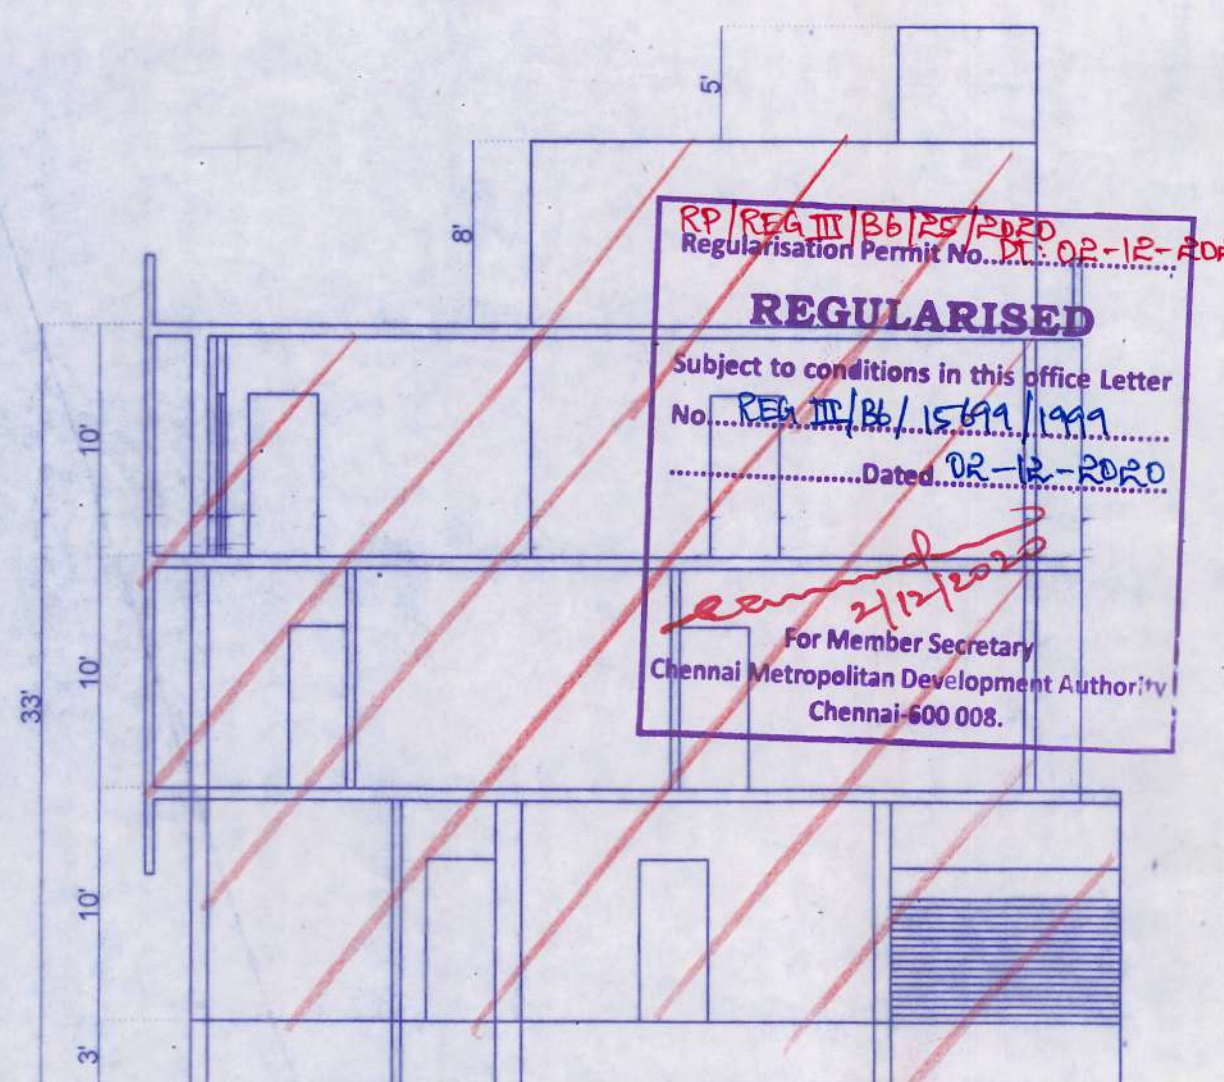

SECTION A-A

RP REG III/B/125/EPED
 Regularisation Permit No. DT. 02-12-2020
REGULARISED
 Subject to conditions in this office Letter
 No. REG III/B/15499/1999
 Dated 02-12-2020
 For Member Secretary
 Chennai Metropolitan Development Authority
 Chennai-600 008.

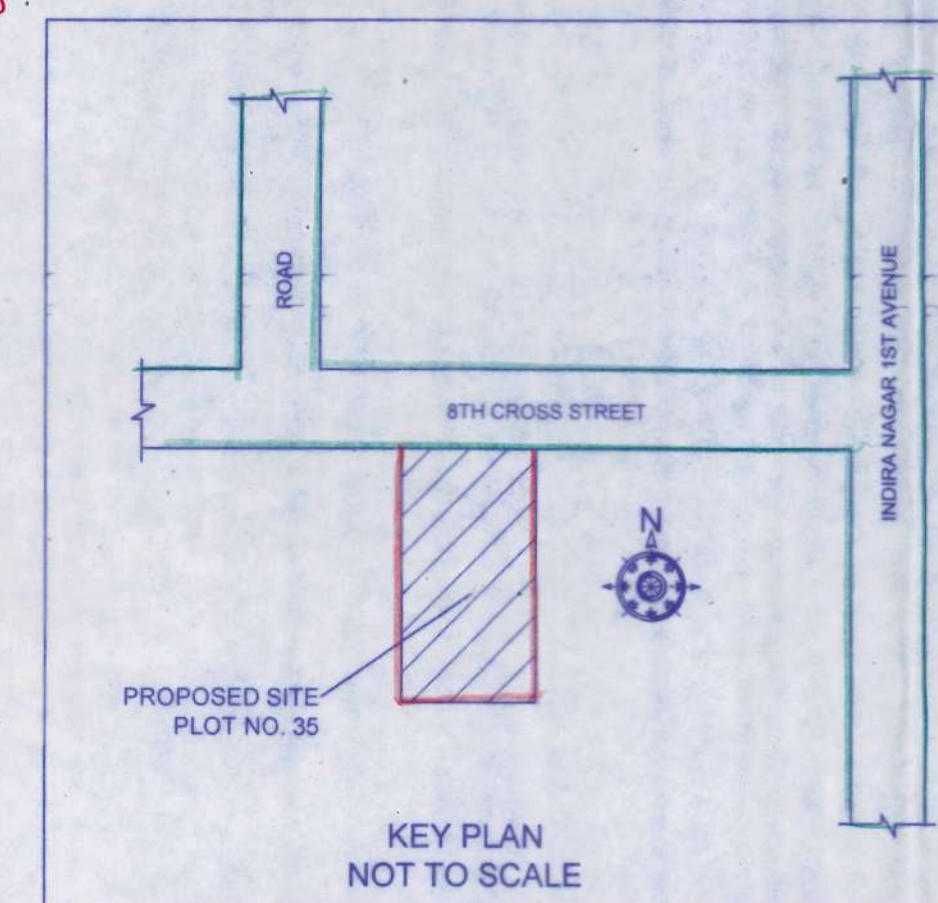

KEY PLAN
NOT TO SCALE

JOINERIES DETAILS

D	DOOR	3'3" X 7'0"
D1	DOOR	3'0" X 7'0"
D2	DOOR	2'6" X 7'0"
W1	WINDOW	4'6" X 4'6"
W	WINDOW	3'0" X 4'6"
V	VENTILATOR	3'0" X 2'0"

AREA DETAILS:-

DESCRIPTIONS	(IN SQFT)	(IN SQM)
PLOT AREA	3375.00	313.54
GROUND FLOOR	2155.00	200.20
FIRST FLOOR	2547.00	236.61
SECOND FLOOR	2500.00	232.30

COLOR INDEX:-

- ROADS : [Symbol]
- BOUNDARY : [Symbol]
- EXISTING : [Symbol]
- REGULARIZATION : [Symbol]

PLAN SHOWING THE REGULARISATION OF GF+2F RESIDENTIAL BUILDING (UNDER REGULARISATION SCHEME-1999) AT PLOT NO. 35, DOOR NO. 3, 8TH CROSS STREET, INDIRA NAGAR, ADAYAR, CHENNAI-600 020 IN T.S. NO. 29, BLOCK NO. 10 OF KALIKUNDRAM VILLAGE GREATER CHENNAI CORPORATION ZONE:-XIII DIVISION:-175

SCALE:
1" TO 8'0"



OWNER'S SIGNATURE:-

J. M. Muthayya
K. H. Jayaram
K. H. Jayaram
Reneeth jehan.


LICENSED SURVEYOR:-

Dhinesh .T
 DHINESH .T
 Architect CA/2009 /43967
 No. 10/1, Second Street,
 Kasthuribai Nagar, Avadi,
 Chennai - 600054.


AS ON SITE - 45'1"
 AS PER PATTA - 45'0"

AS ON SITE - 75'4.6"
 AS PER PATTA - 75'0"


AS ON SITE - 75'0.4"
 AS PER PATTA - 75'0"

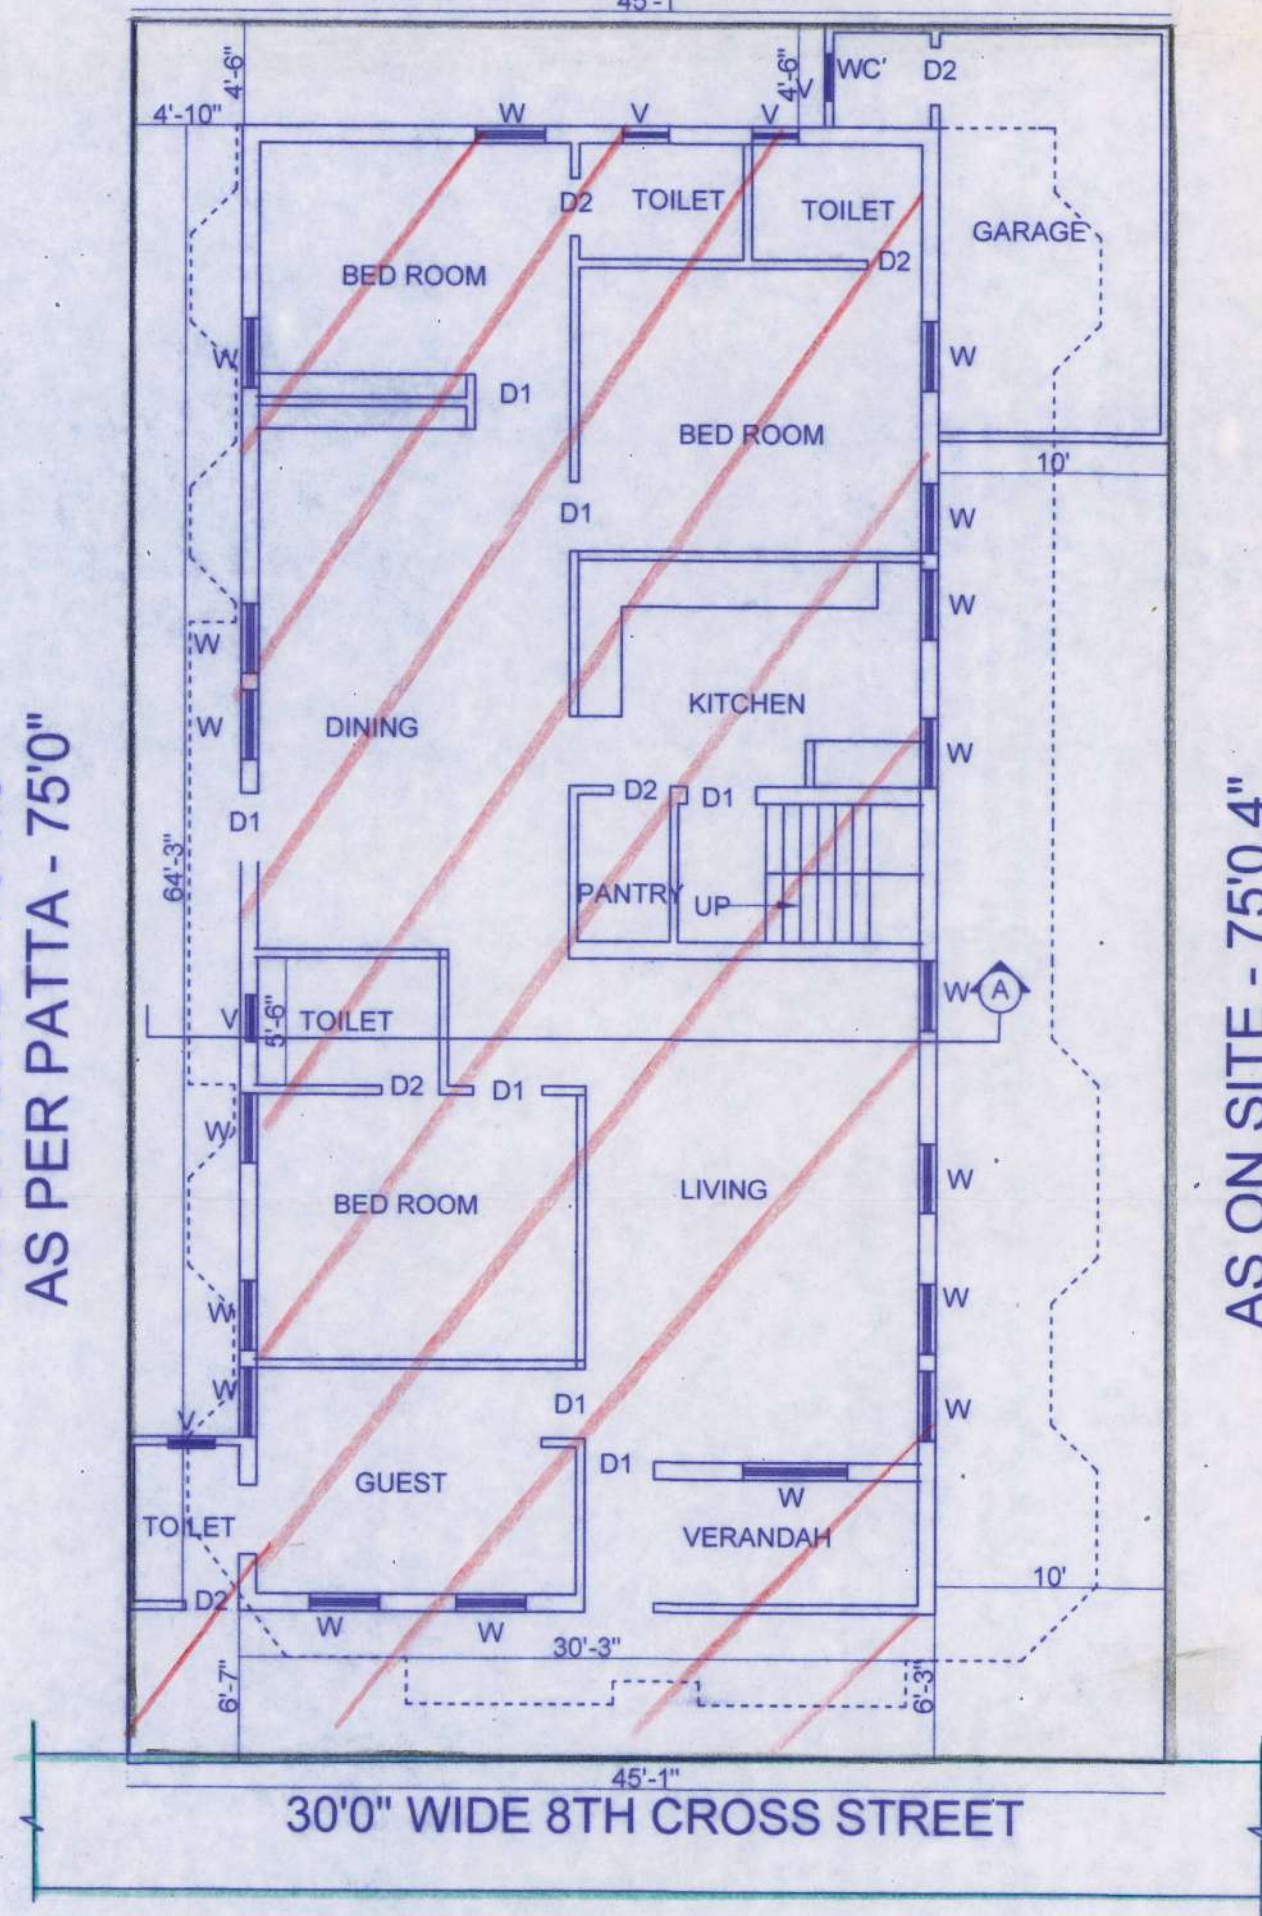


SITE CUM GROUND FLOOR PLAN

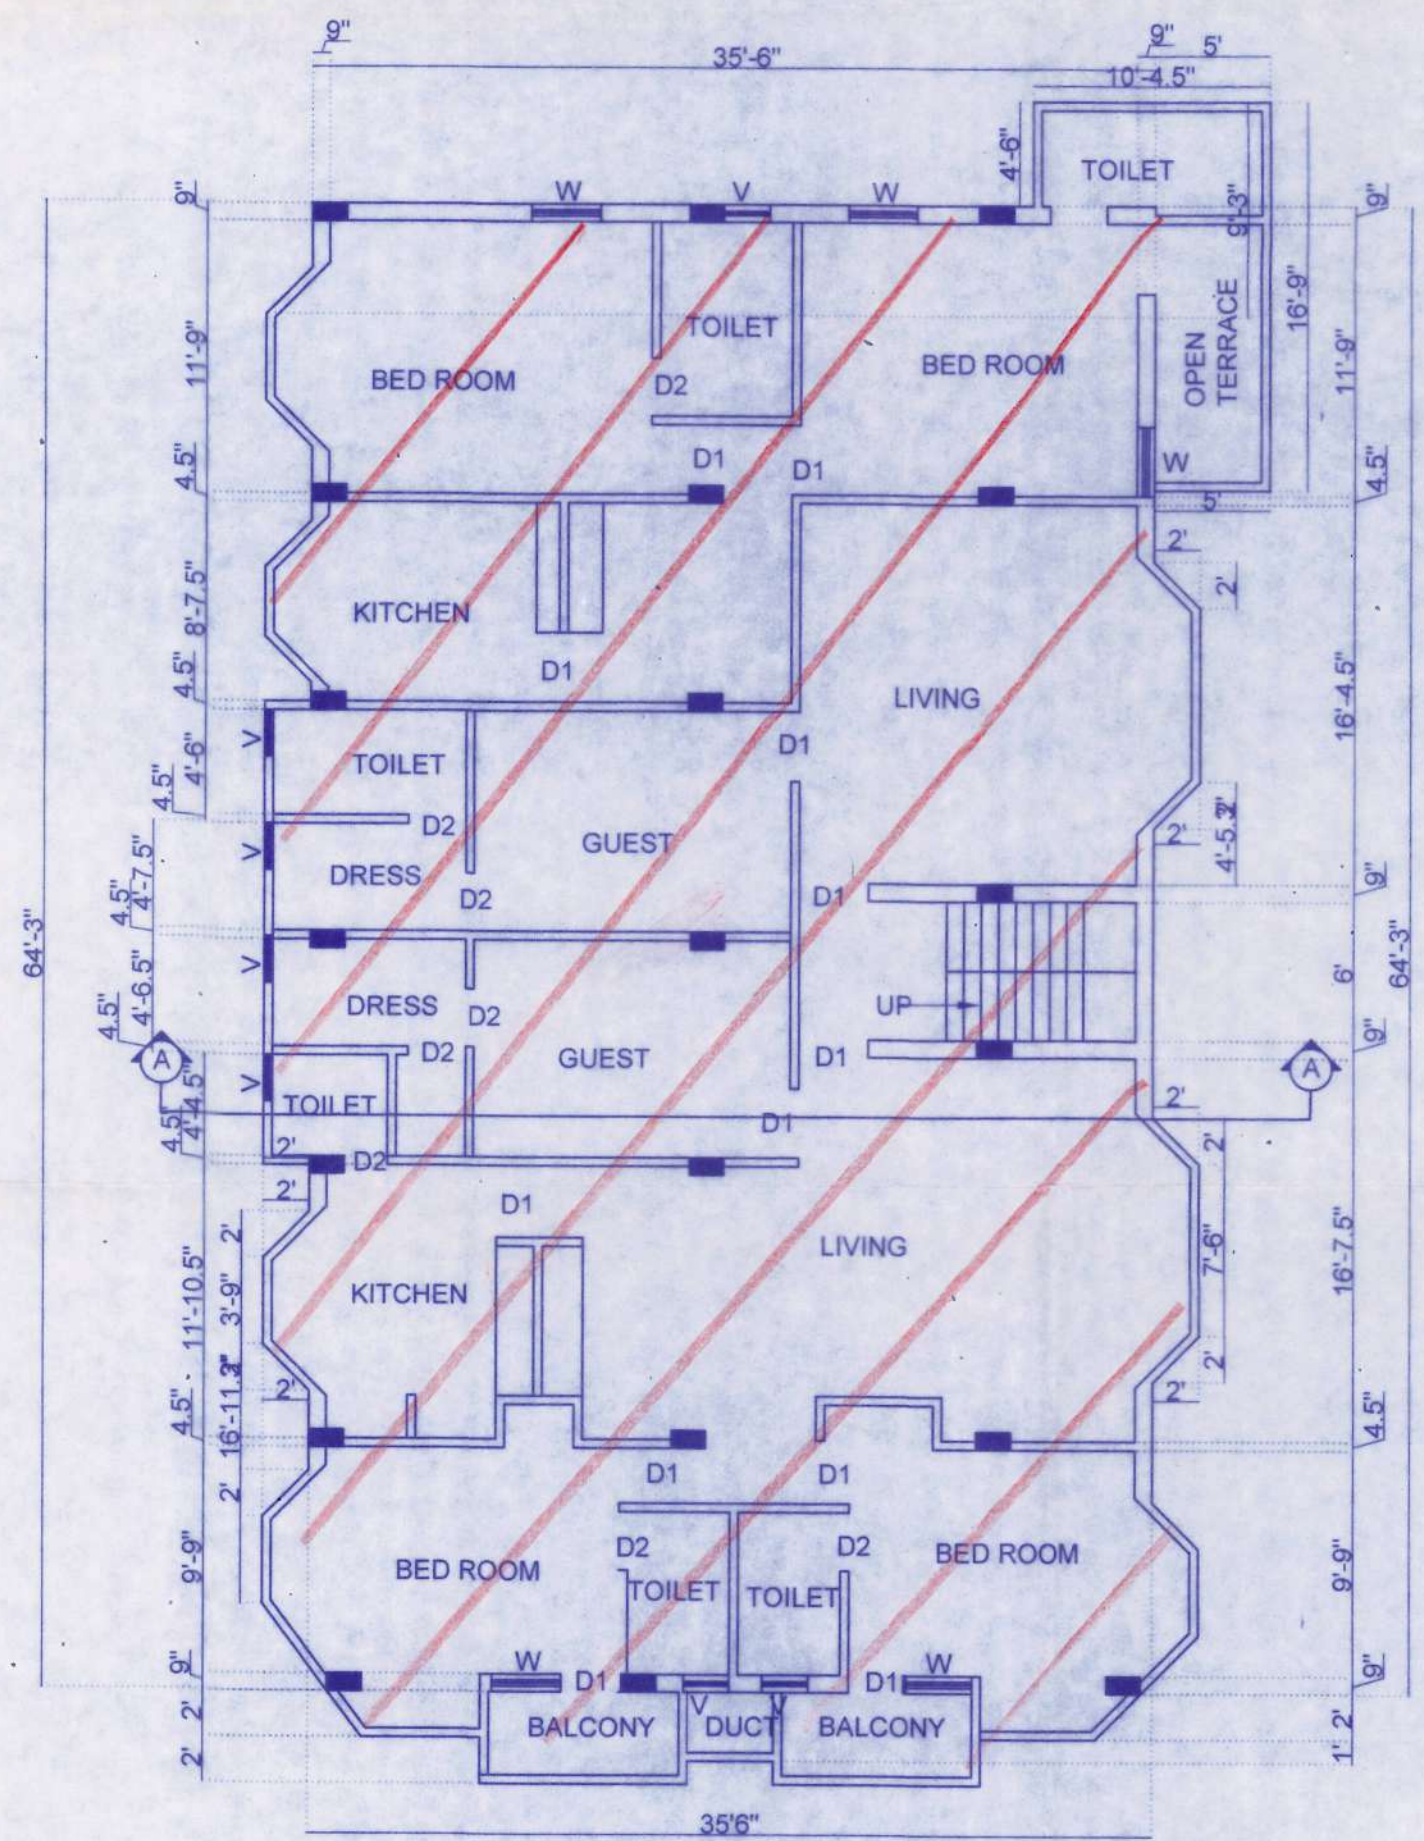

FIRST FLOOR PLAN

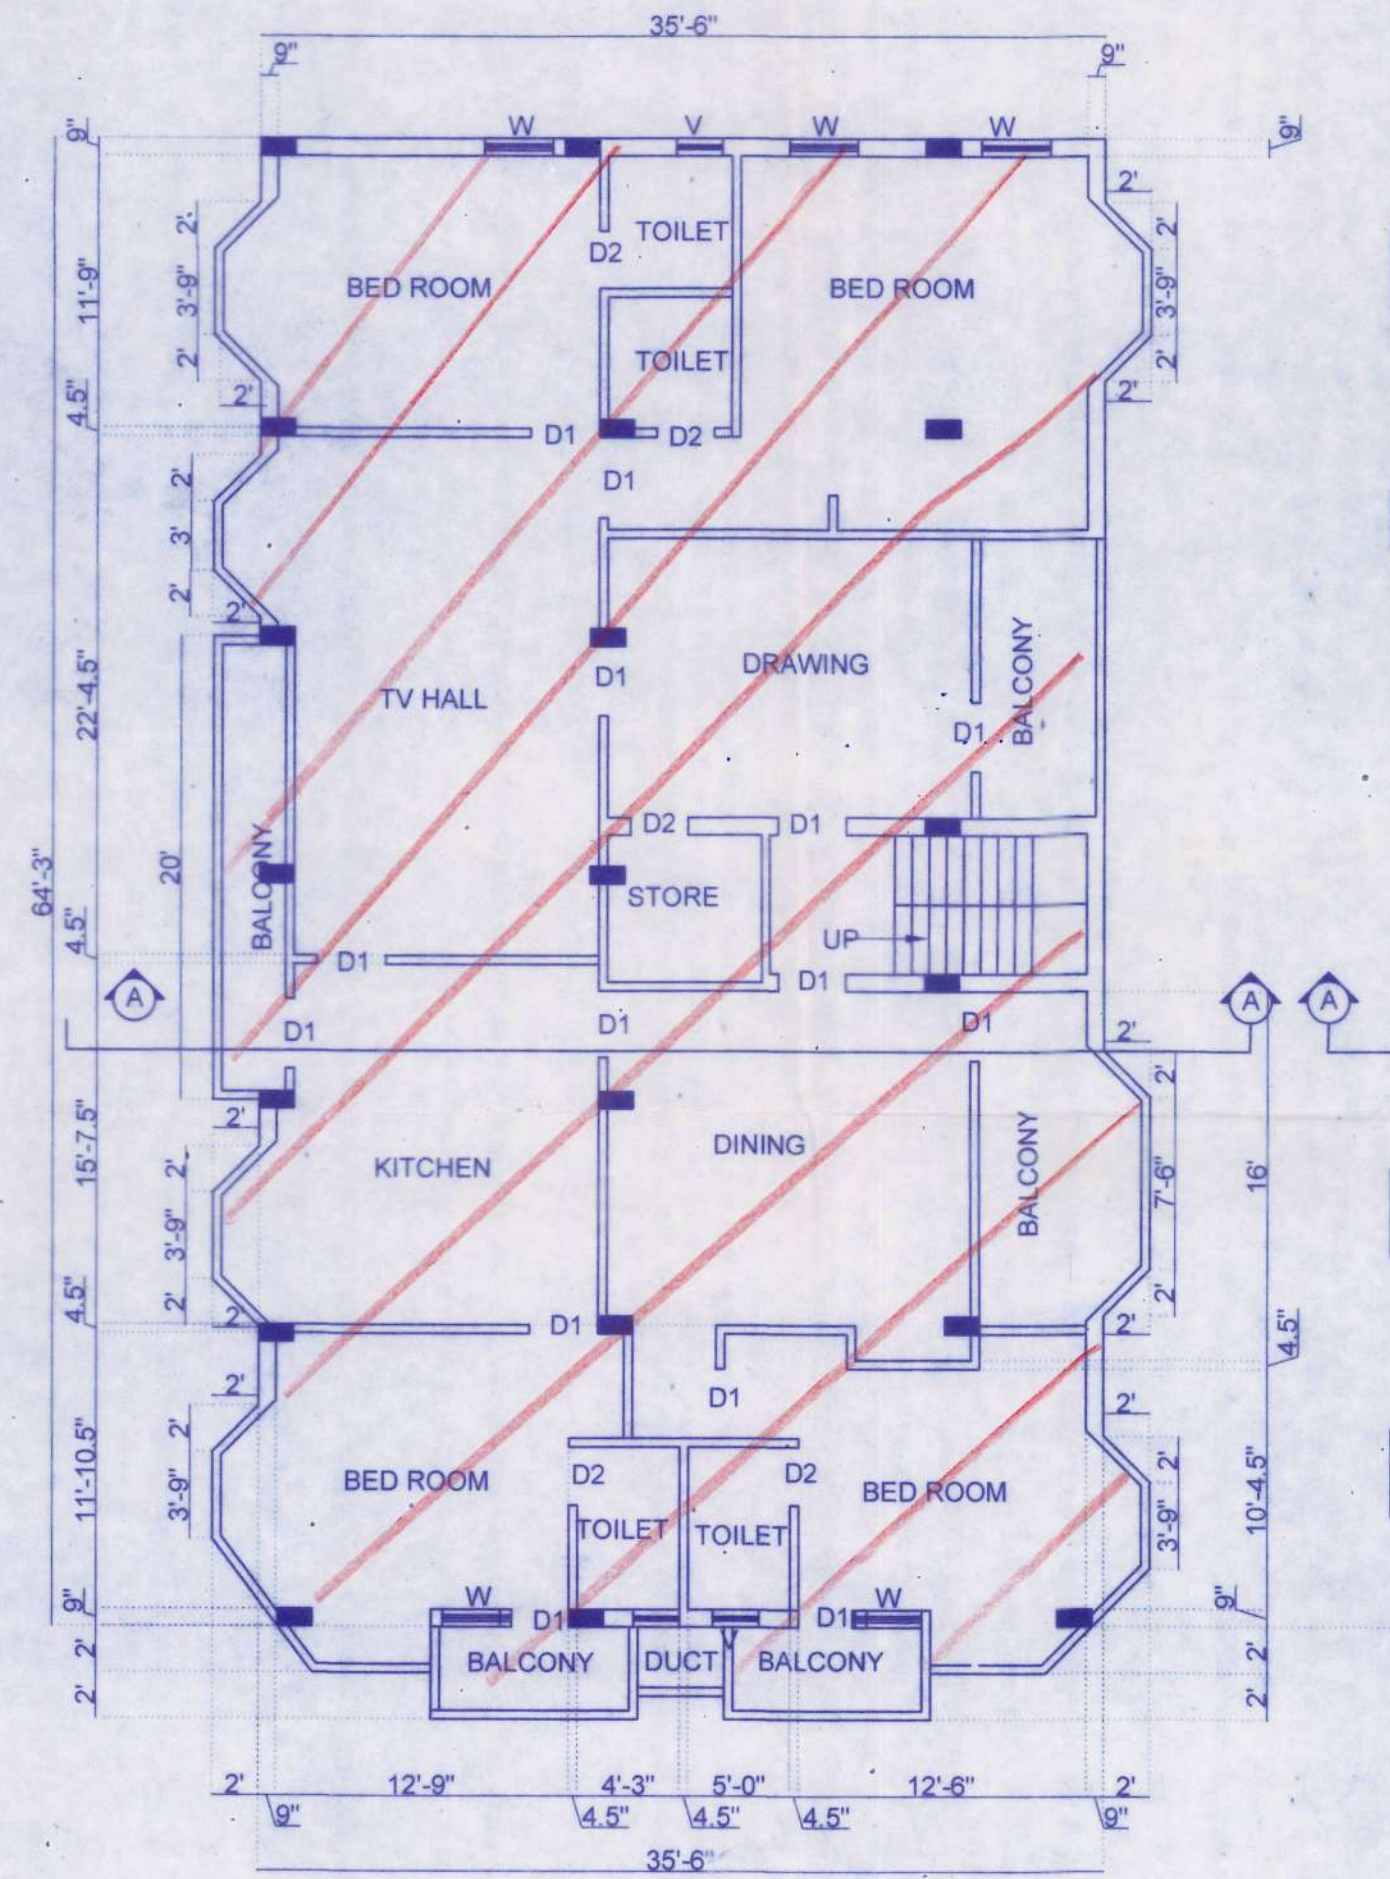

SECOND FLOOR PLAN

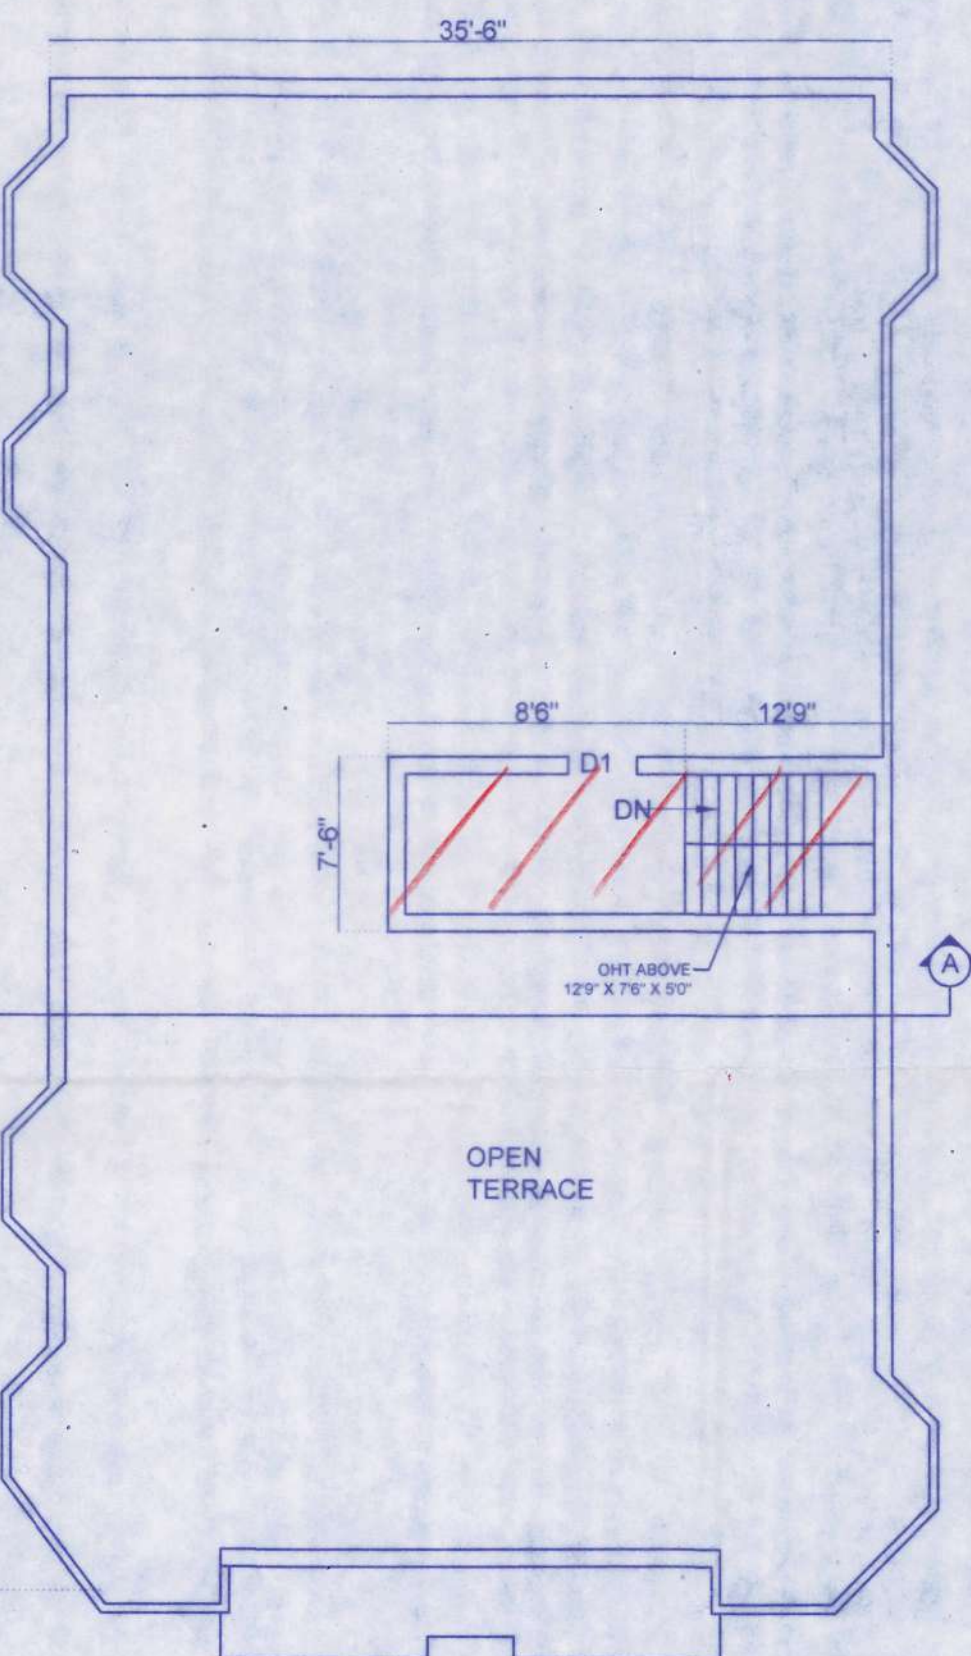

TERRACE FLOOR PLAN