

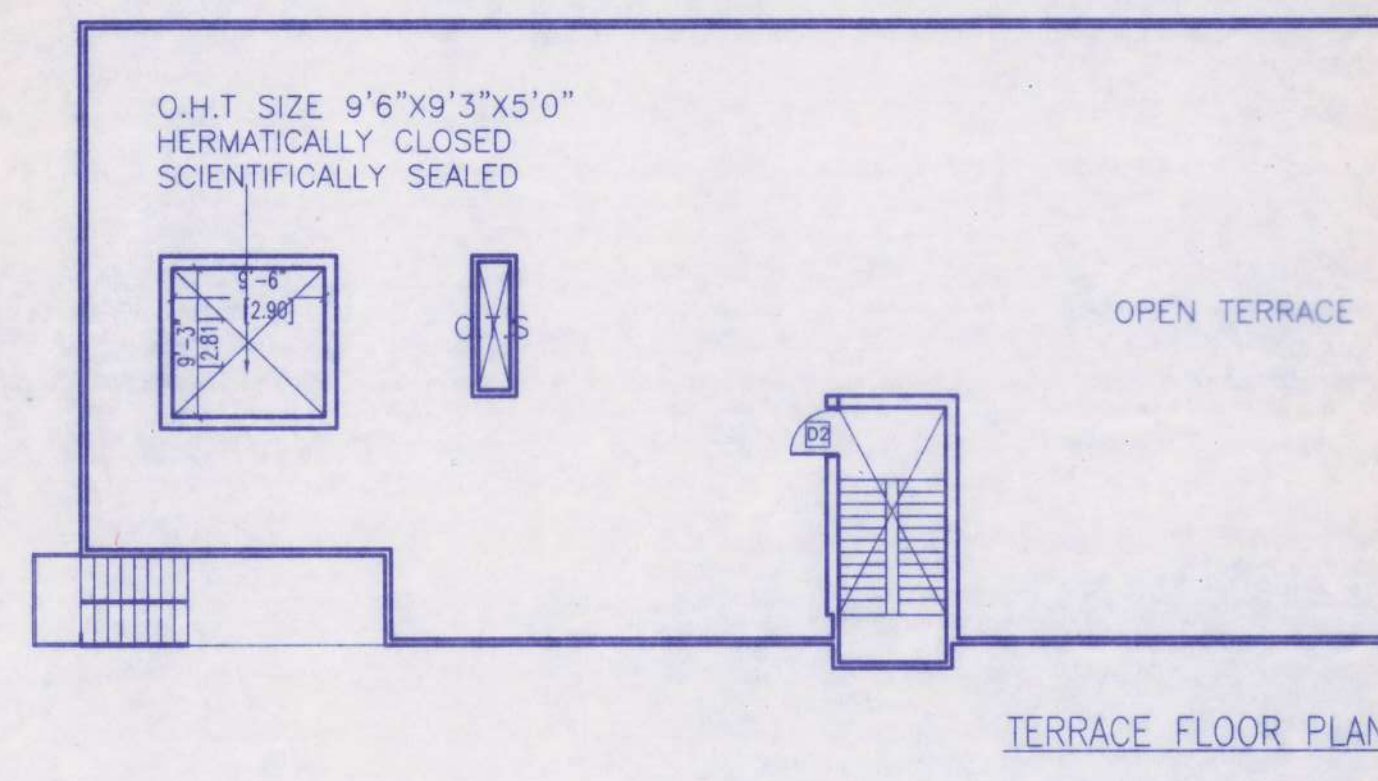









O/C

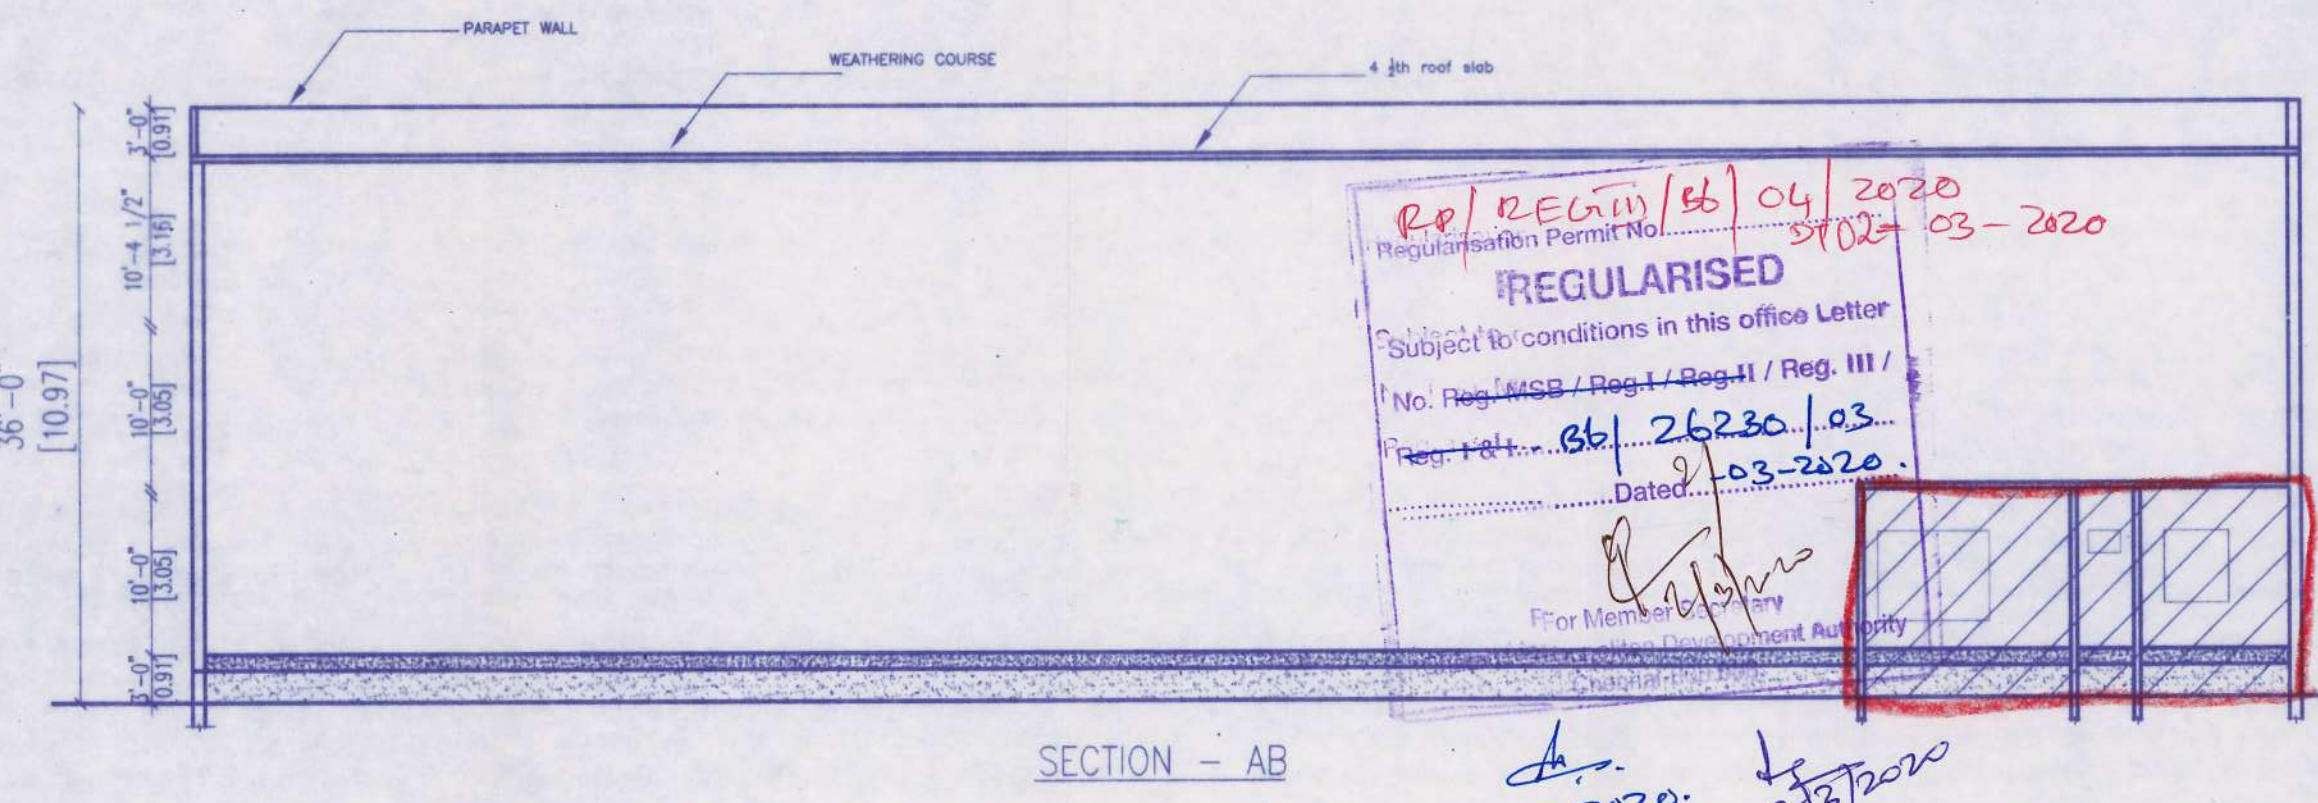

CMDA / REG UNIT
C. No. 66/26230/03
FINAL NUMBERING PLAN
6.2.2020
PA AP DP CP

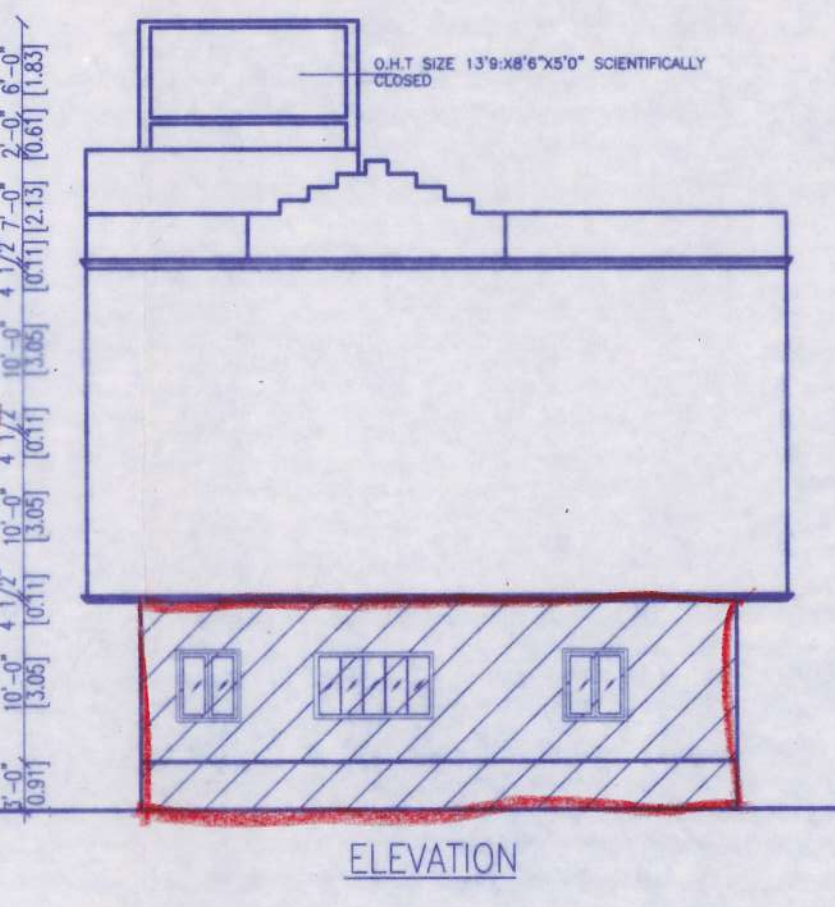

REGULARISED
Regulation Permit No. 66/26230/03
Subject to conditions in this office Letter
No. Reg. 103/Reg. 1/Reg. 41/Reg. III /
Reg. 14/03-2020
Dated: 03-2020

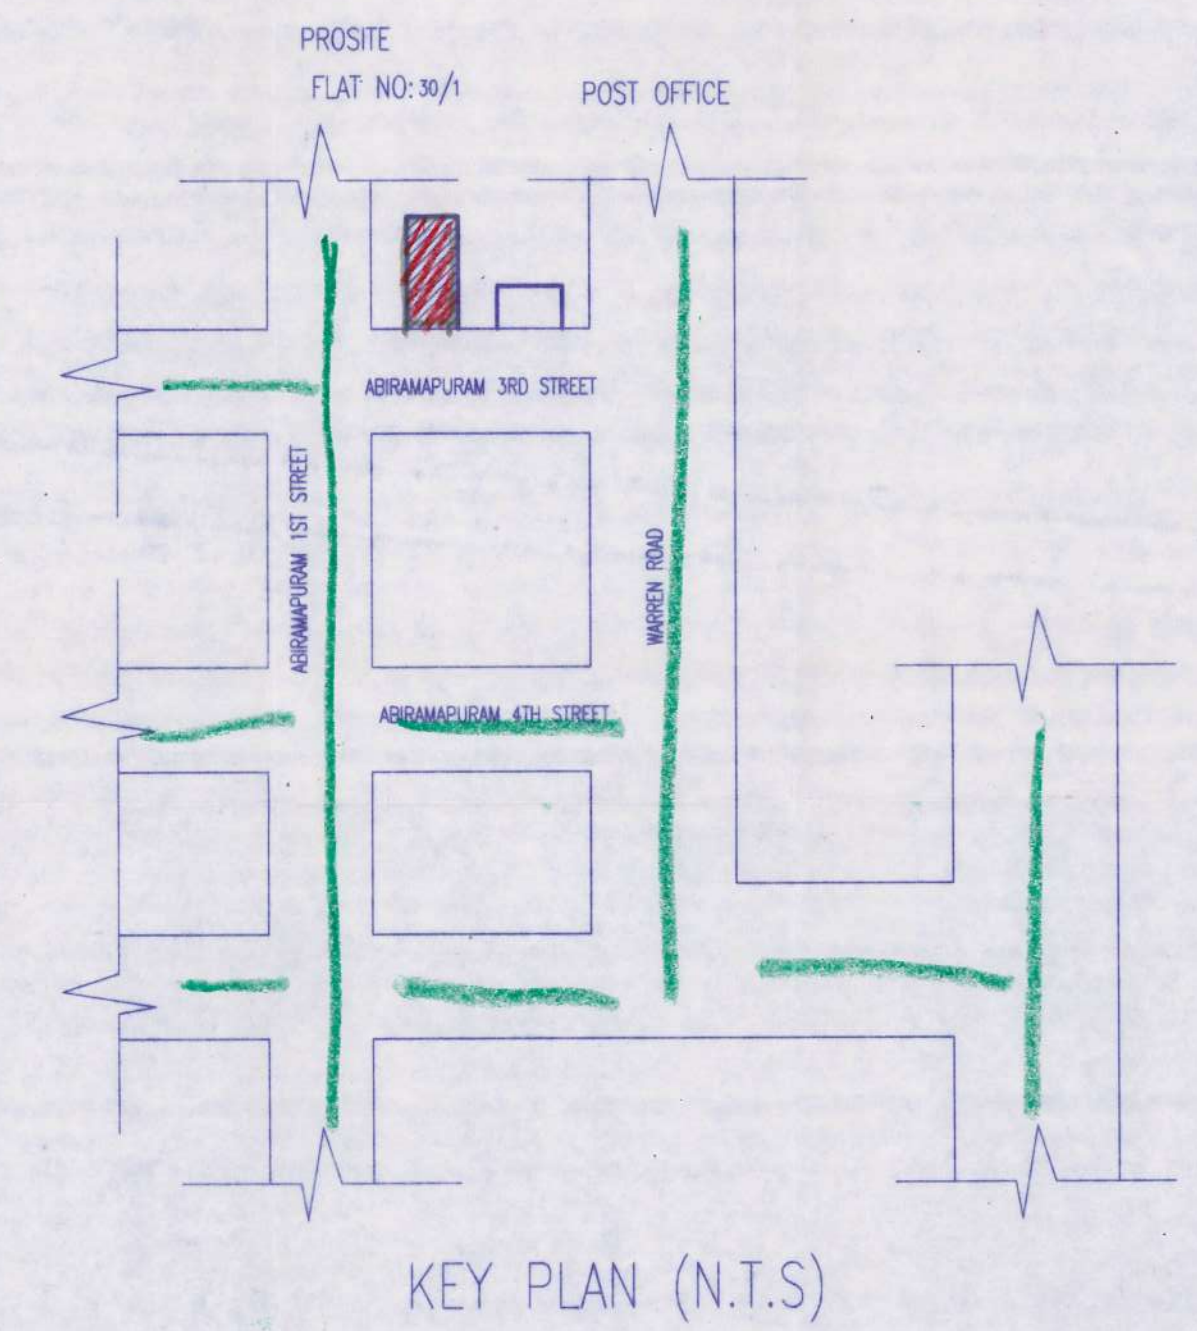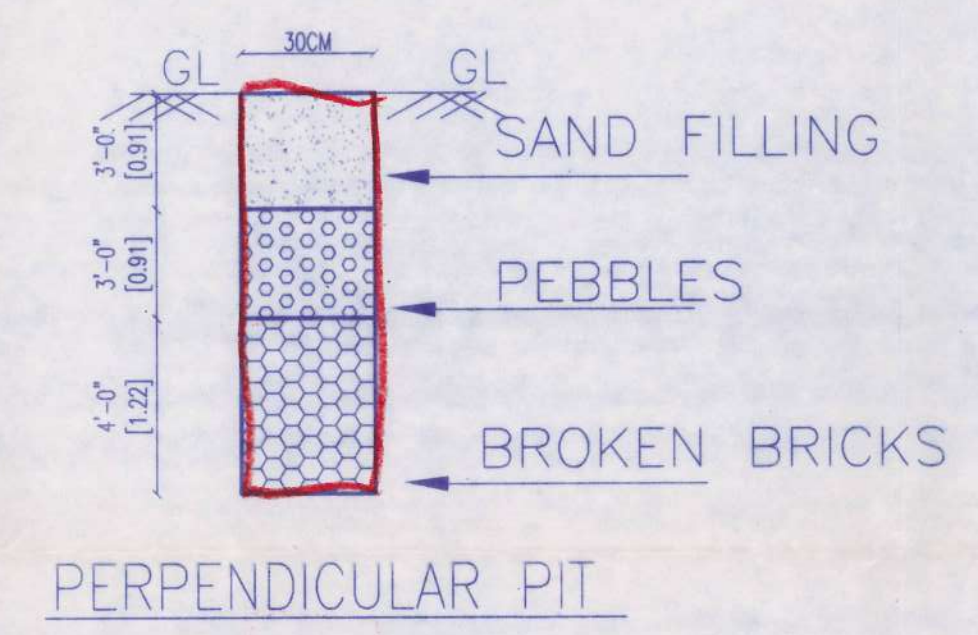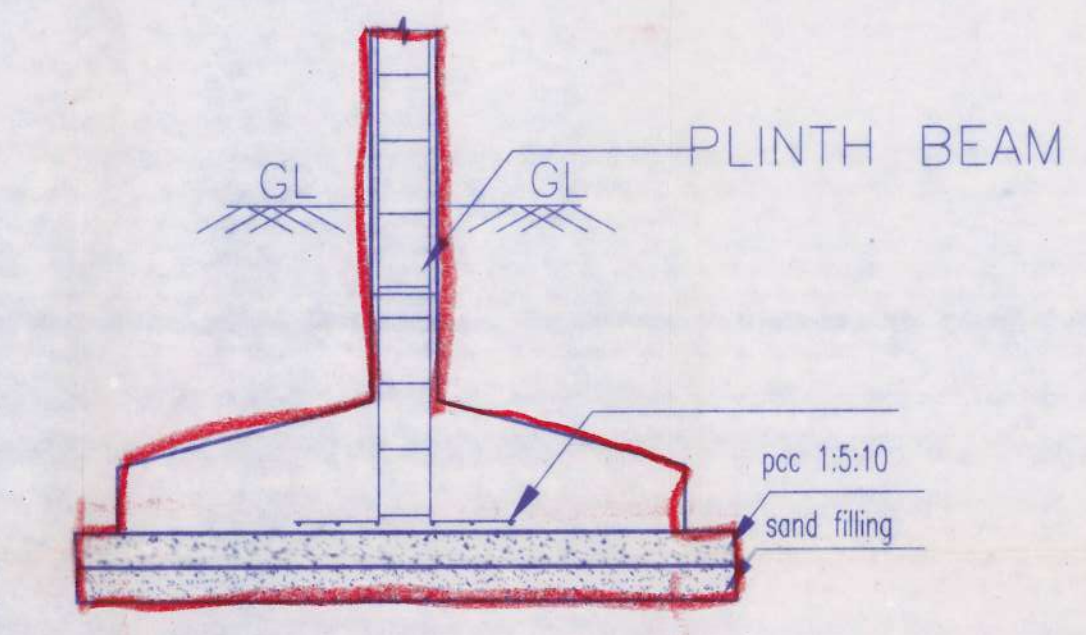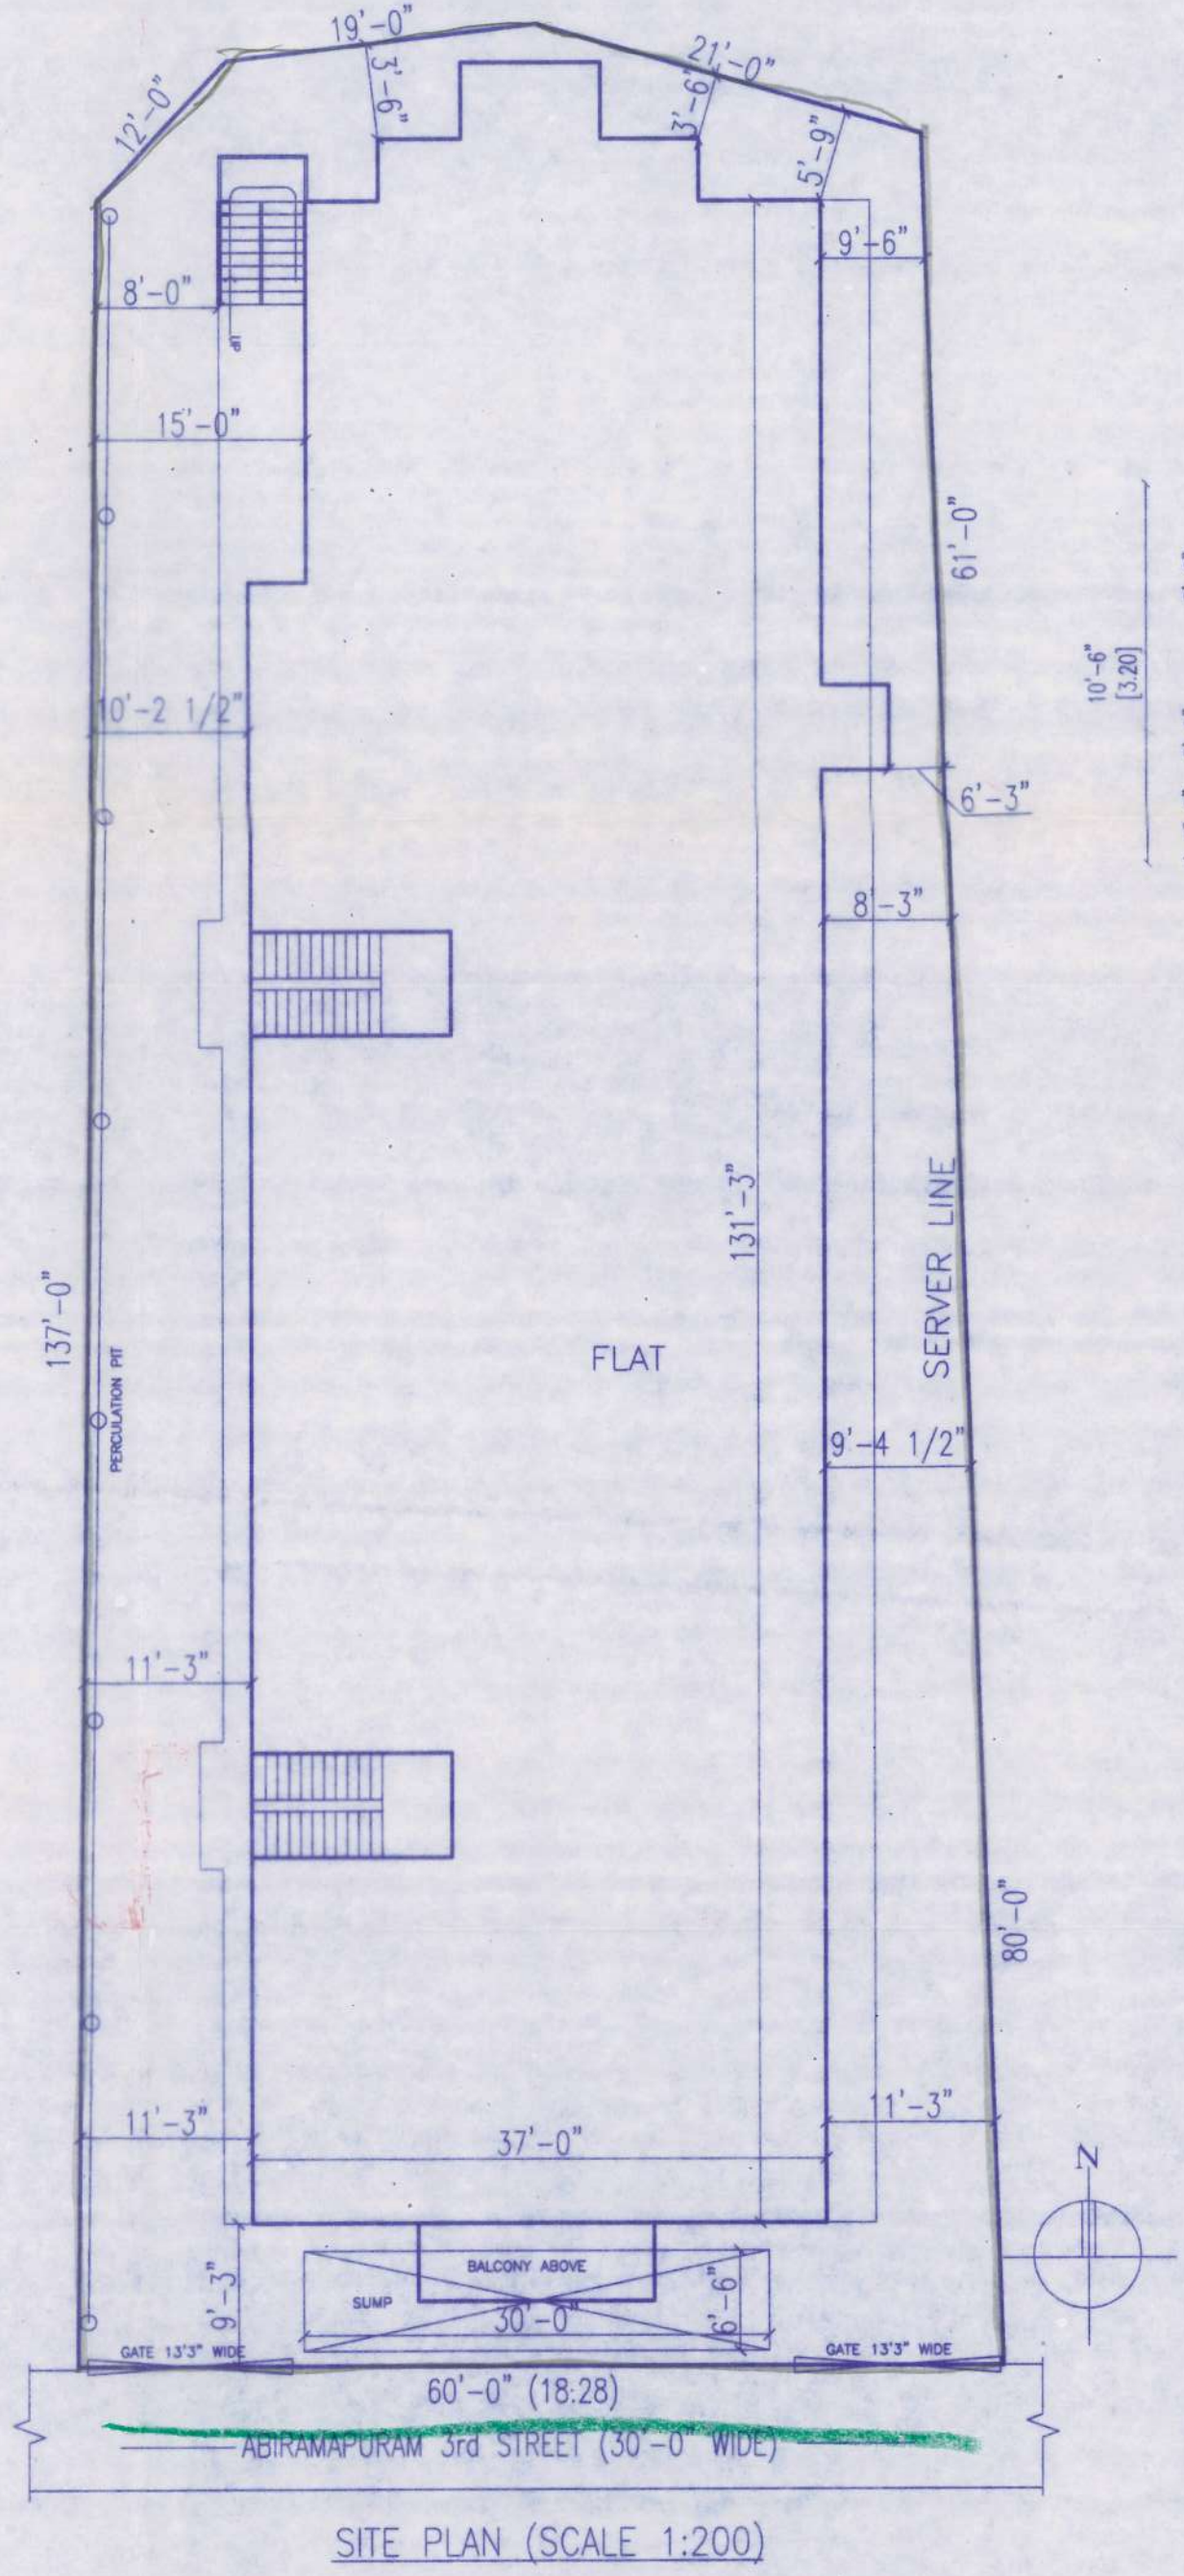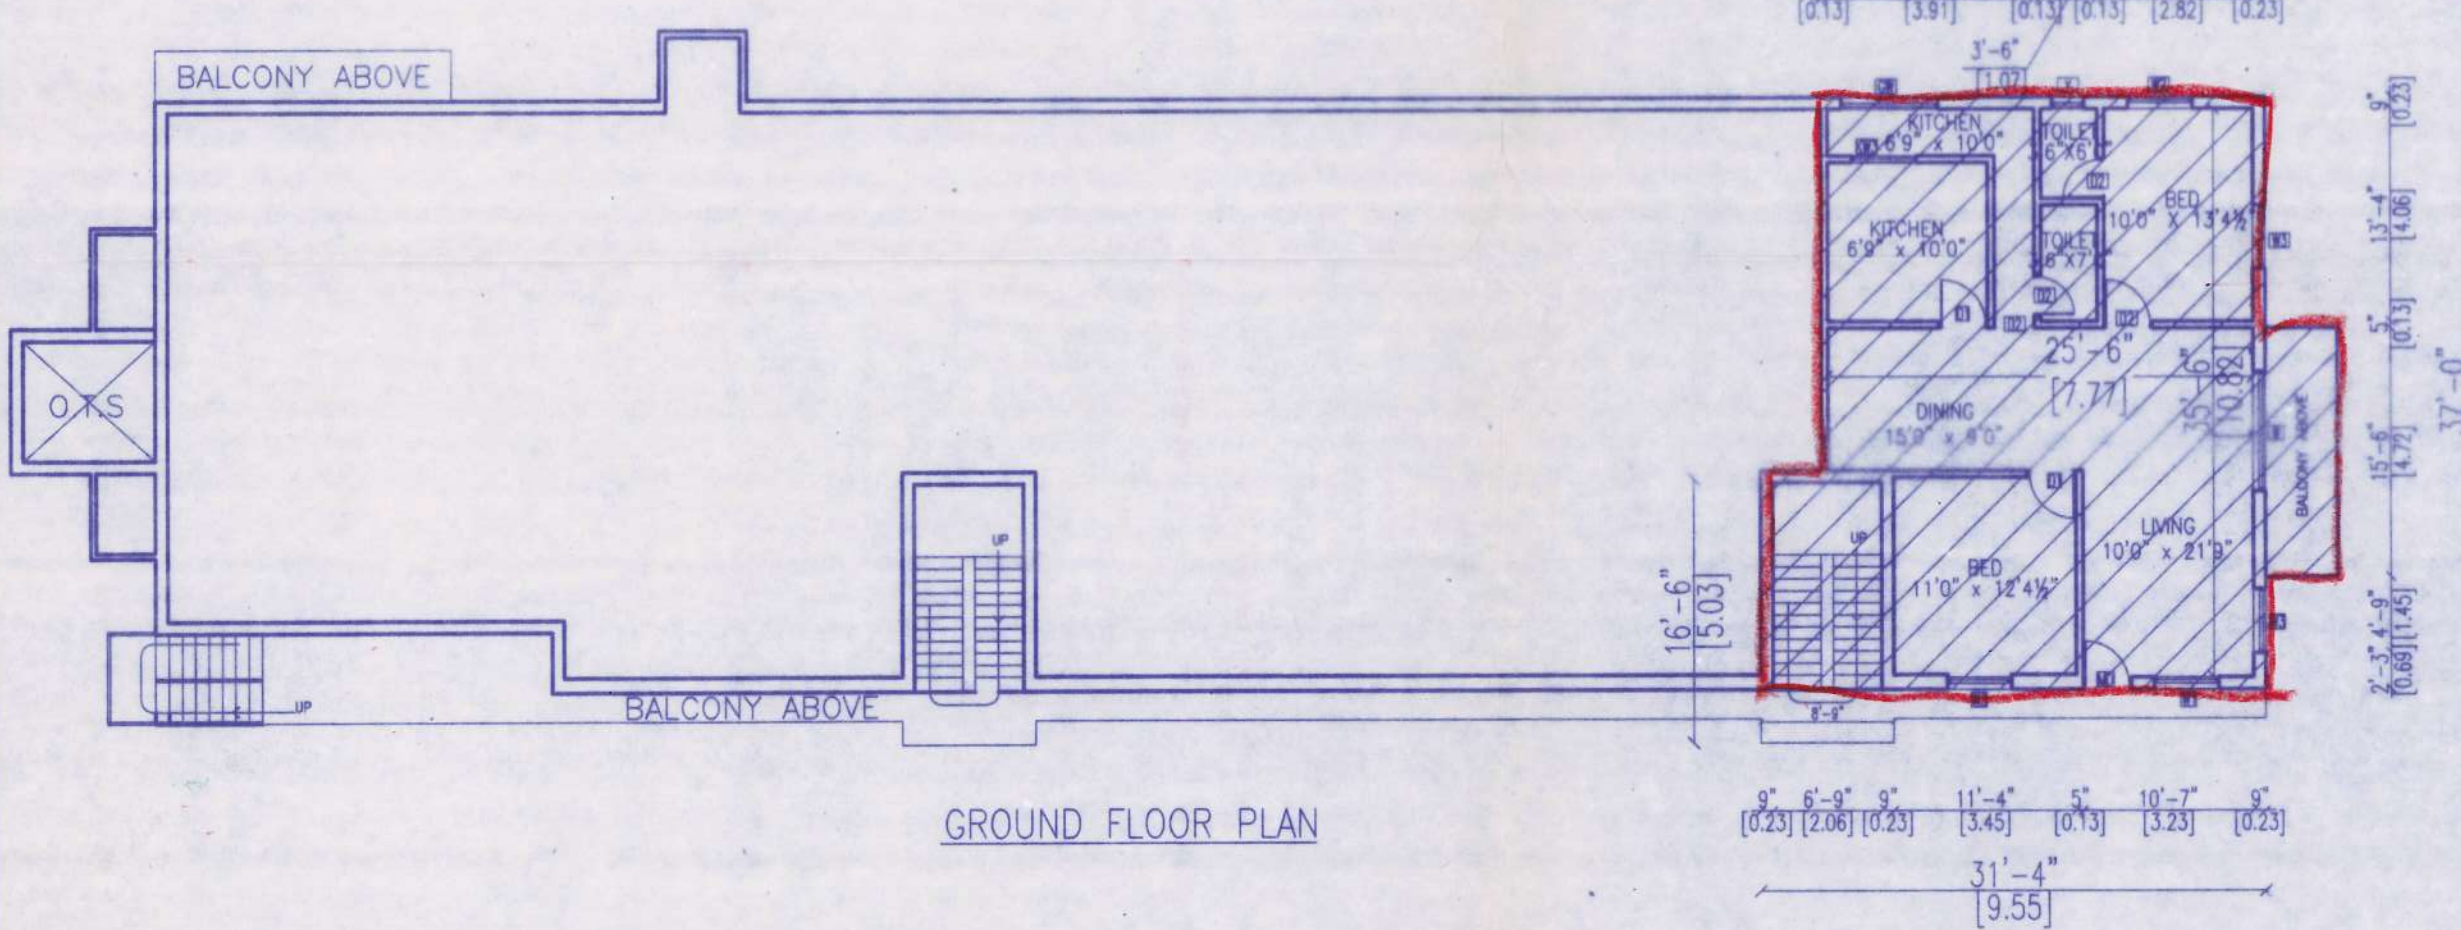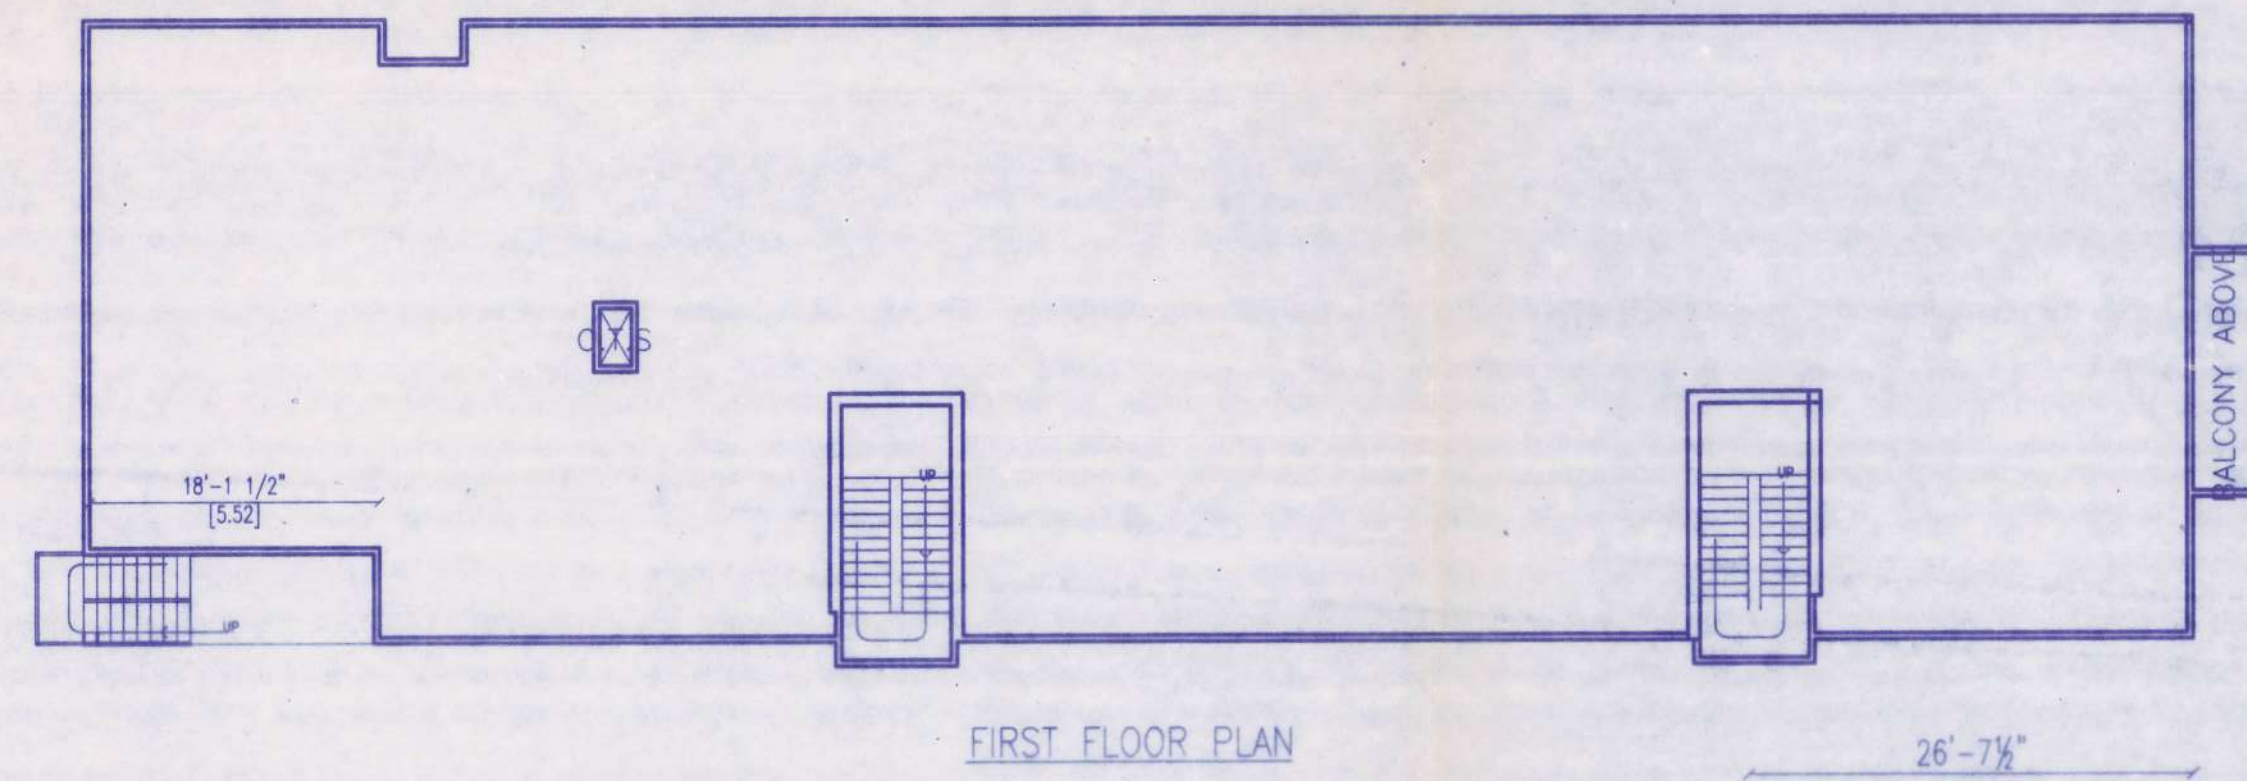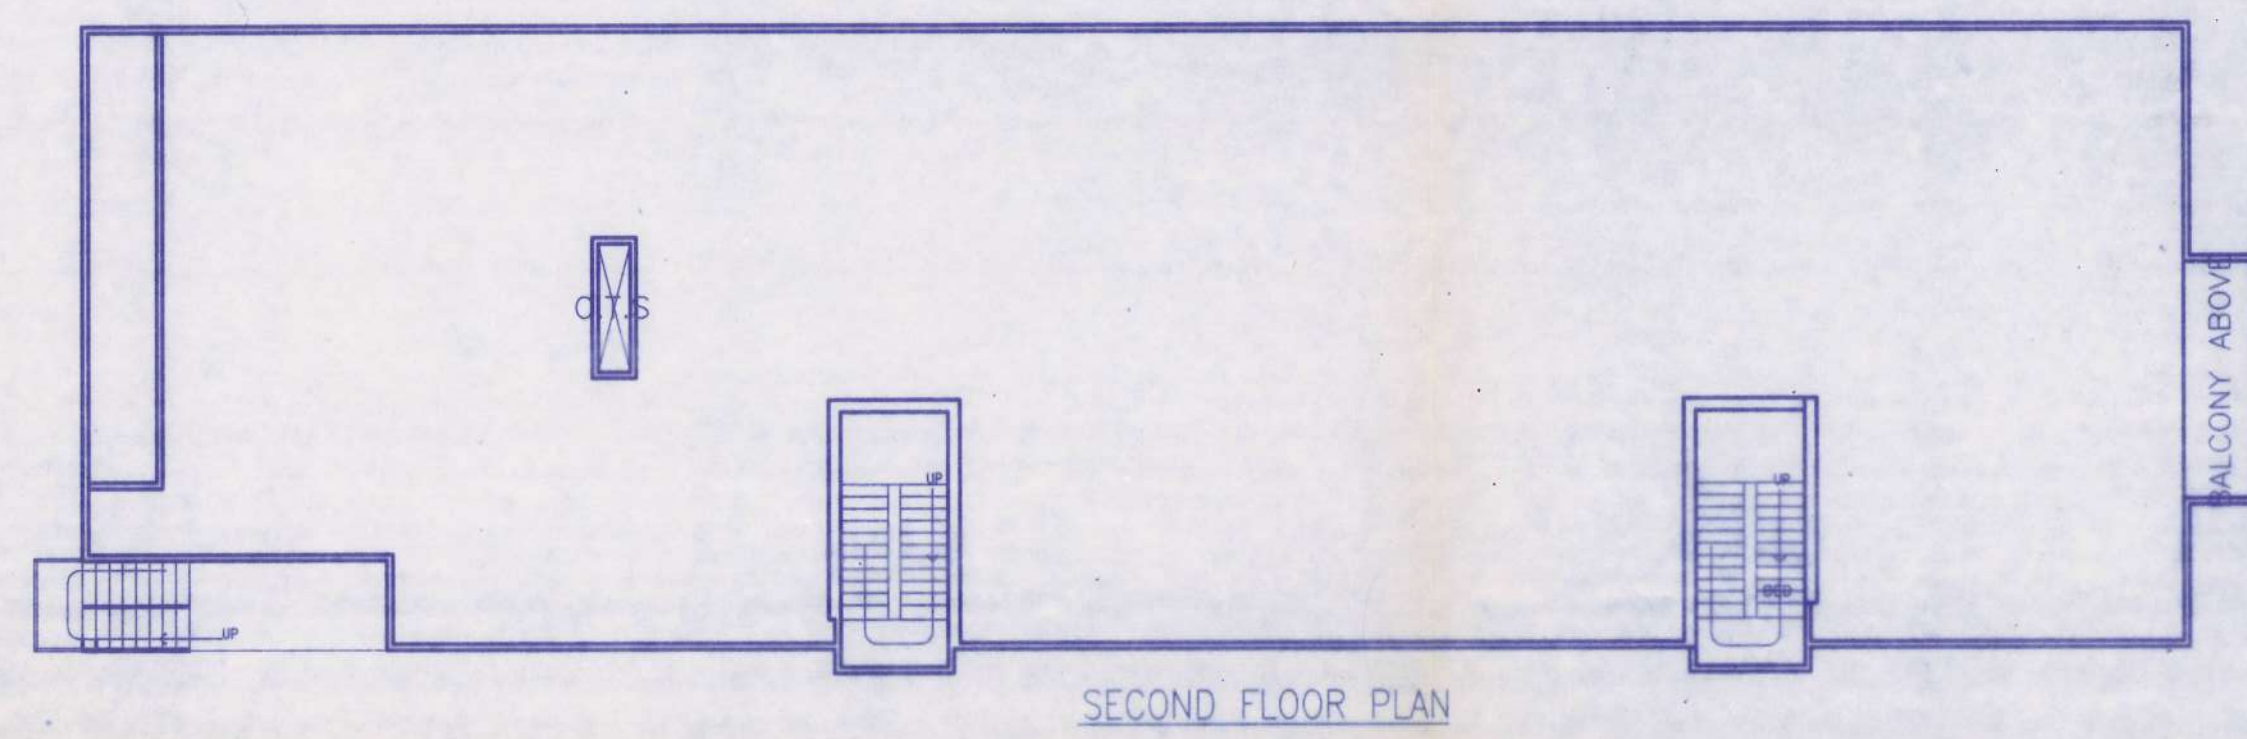

PLAN SHOWING THE REGULARISATION OF
INDIVIDUAL RESIDENTIAL FLAT NO:1,
AT GROUND FLOOR, UNDER REGULARISATION
SCHEME - 1999, OLD DOOR NO: 43, NEW DOOR NO: 30,
3RD STREET, ABIRAMPURAM, CHENNAI - 600018.
IN R.S.NO: 3636/13, BLOCK NO: 72,
OF MYLAPORE VILLAGE,
MYLAPORE TALUK,
CHENNAI DISTRICT.
GREATER CHENNAI CORPORATION
DIVISION - 123, ZONE - 09,

SCHEDULE OF JOINERY		
TYPE	DESCRIPTION	SIZE
MD	DOOR	3'3" x 7'0"
D1	DOOR	3'0" x 7'0"
D2	DOOR	2'6" x 7'0"
W	WINDOW	7'0" x 3'6"
W1	WINDOW	4'6" x 4'6"
W2	WINDOW	5'0" x 4'0"
W3	WINDOW	4'0" x 4'0"
KW4	KITCHEN WINDOW	2'9" x 2'9"
V	VENTILATOR	3'0" x 1'6"
GW	GRILL WINDOW	6'6" x 6'0"

SPECIFICATIONS
R.C.C IN 1:1.2 FOR COLUMN FOOTING
COLUMN AND PLINTH BEAM
P.C.C IN 1:4:8 FOR FOUNDATION BASE AND
FLOOR BASE
MOSAIC FLOOR FINISHING
SUPERSTRUCTURE BRICK WORK IN CM 1:6:9 THK.
R.C.C IN 1:1.2 FOR LINTEL, SUNSHADE ROOF SLAB BEAMS
CEILING PLASTERING IN CM 1:3 AND 1:5 FOR WALLS
C. WOOD DOORS AND WINDOWS
2 COATS OF CEMENT PAINTING FOR WALLS AND CEILING
2 COATS OF ENAMEL PAINTING FOR WOOD WORK
PARAPET WALL IN B.W. 1:6:9 THK. 30' HIT
WEATHERING COURSE IN BIL CONC. OVER ROOF SLAB

AREA STATEMENT
INDIVIDUAL RESIDENTIAL
FLAT NO 1 GROUND FLOOR = 92.87 SQ.M

REFERENCE:
REGULARISATION FLAT NO:1
AT GROUND FLOOR
ROAD
BOUNDARY

SCALE:
1 : 100
1" = 8'0"

NORTH POINT:
N

OWNER(S):
S. Ramakrishnan

LICENSED SURVEYOR:
S. Ramakrishnan
S. RAMAKRISHNAN, B.Tech (Civil)
Registered Engineer Grade-1 (RE)
CMDA Reg. No. RE/GR-1/19/03/047
Plot No. 84, Door No. 4/8, Nehru Nagar,
Rammapuram, Chennai - 600 089.