



PLAN SHOWING THE REGULARISATION OF INDIVIDUAL FLAT NO :3/2 FIRST FLOOR IN B F + G F + 3rd FLOORS RESIDENTIAL BUILDING , (UNDER REGULARISATION SCHEME 1999) AT OLD NO :3/2 ,NEW NO:5/2 ,
 Dr.RADHAKRISHNAN 6th STREET , COMPRISED IN RS NO : 1131 / 1 & 1132 / 1 , BLOCK NO : 24 , J.P AVENUE MYLAPORE VILLAGE , CHENNAI-600004 , GREATER CHENNAI CORPORATION, DIVISION NO : 119 ZONE NO: 9
 [EARLIER SANCTIONED PLAN PPA NO : D6/117/96 DATE : 06.01.1996 . BA NO 2011/96 DATE:11.04.1996]

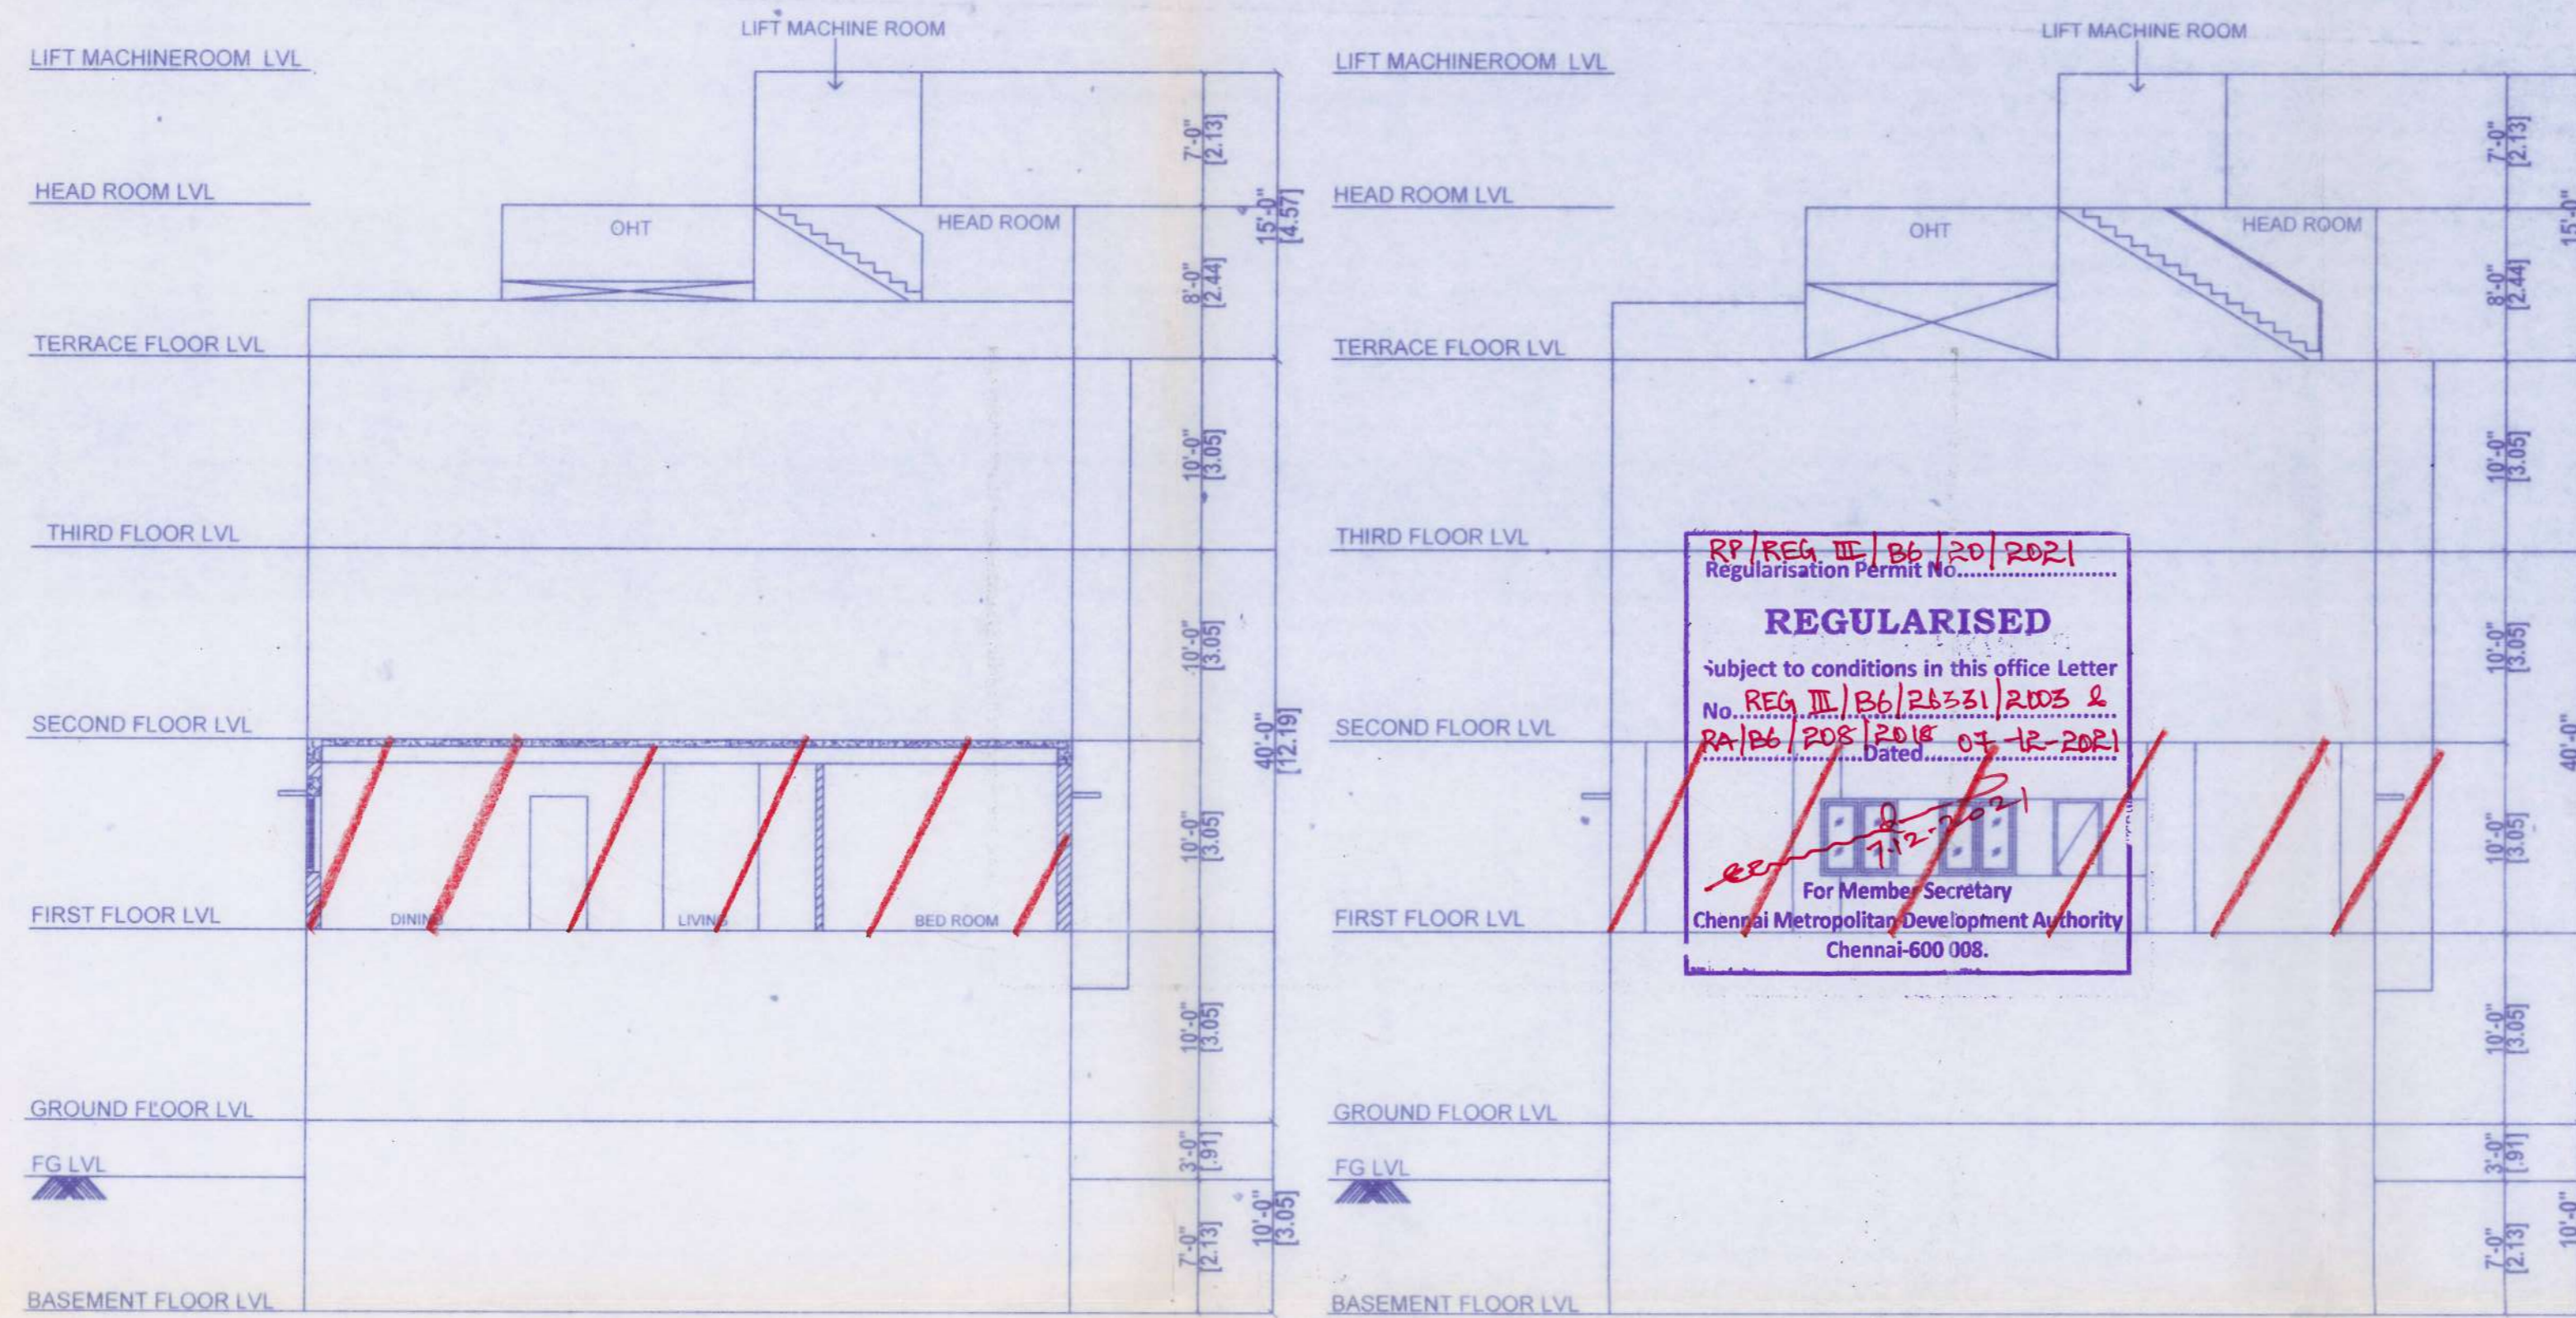


SECTION - XY


FRONT ELEVATION

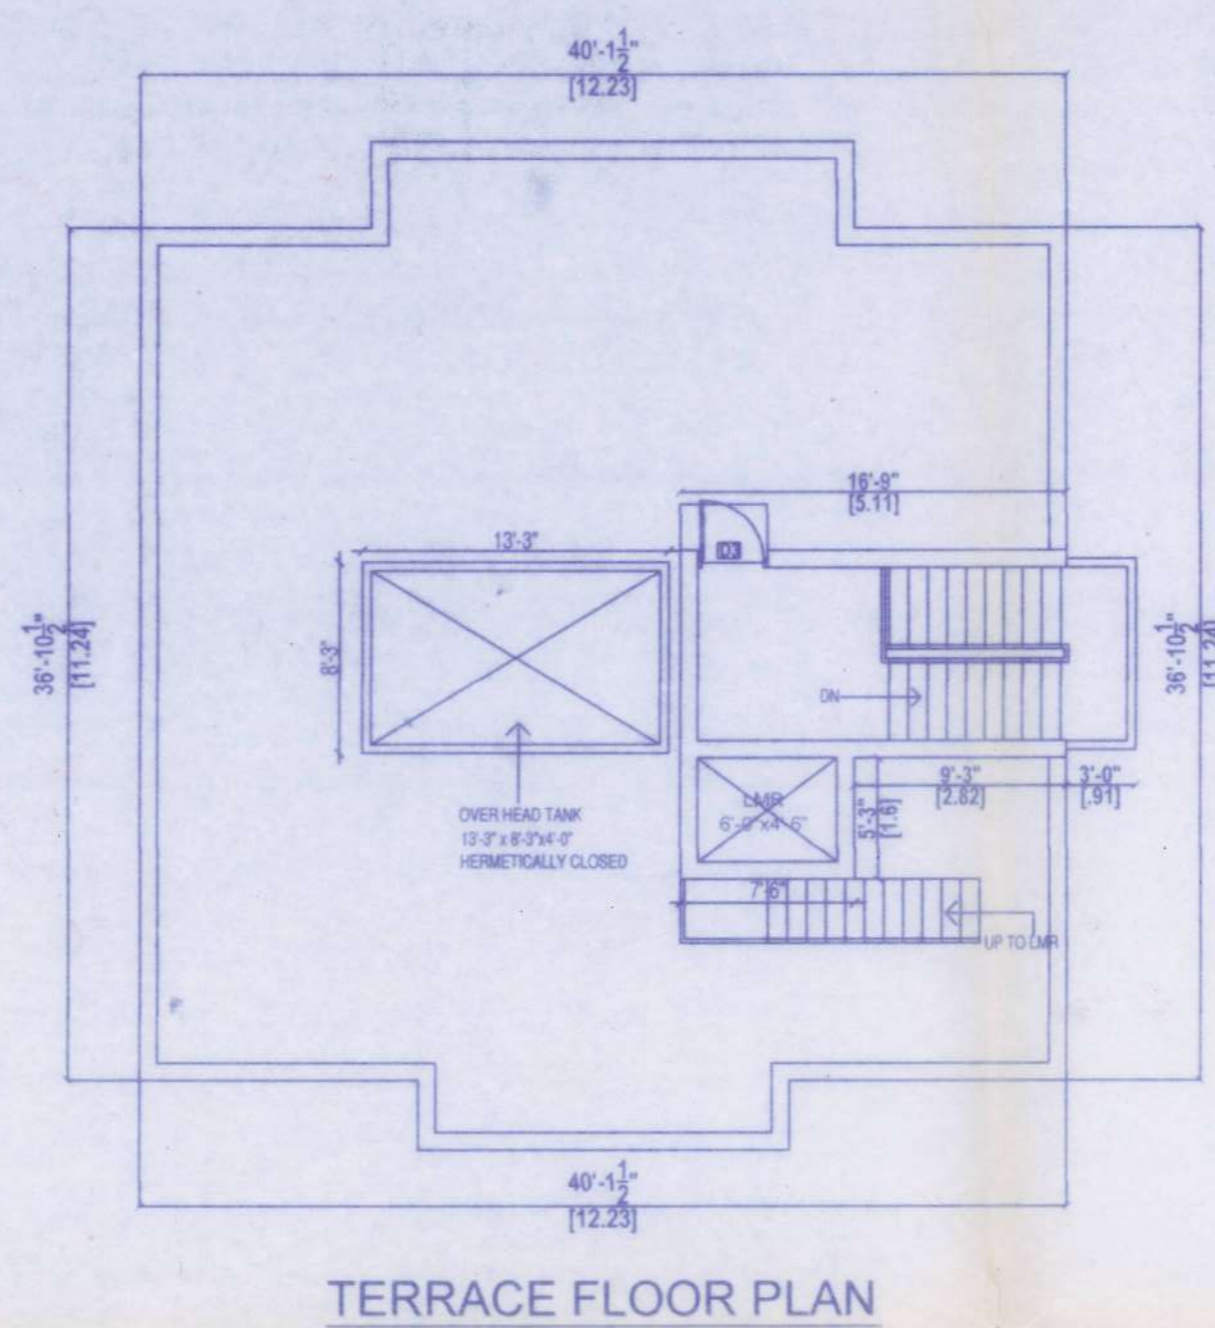


TERRACE FLOOR PLAN

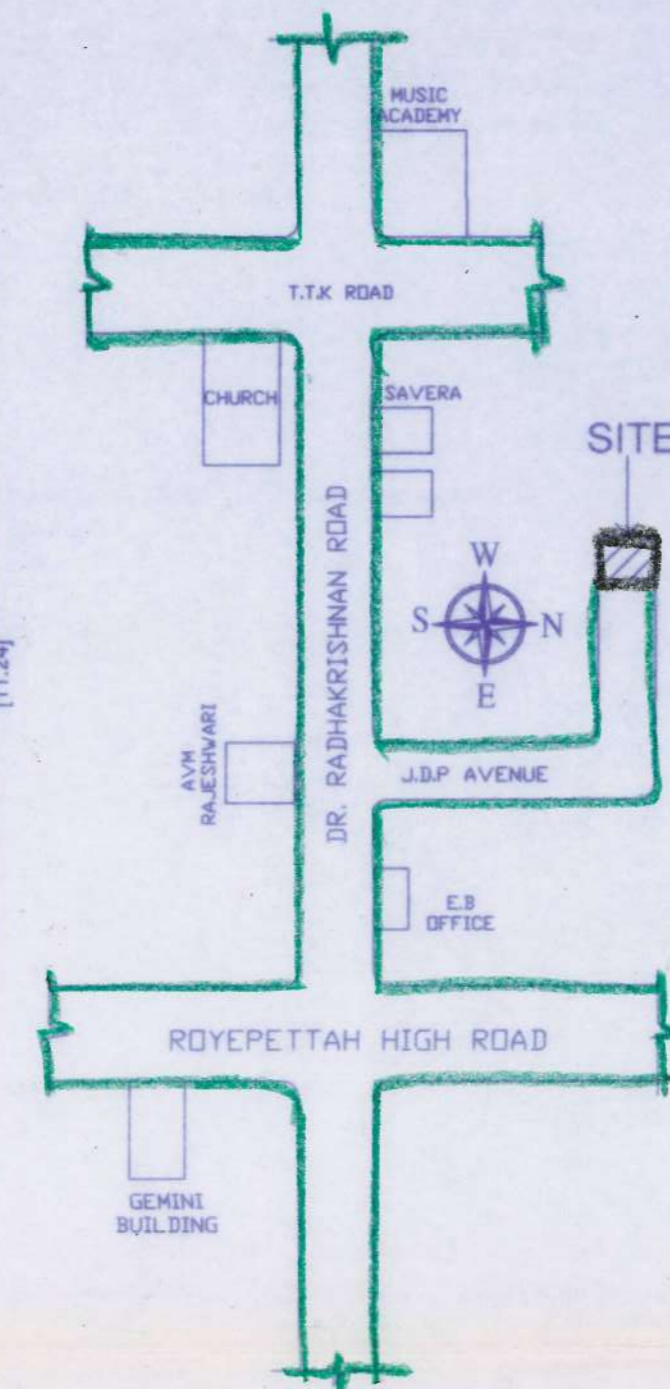


KEY PLAN
(NOT TO SCALE)

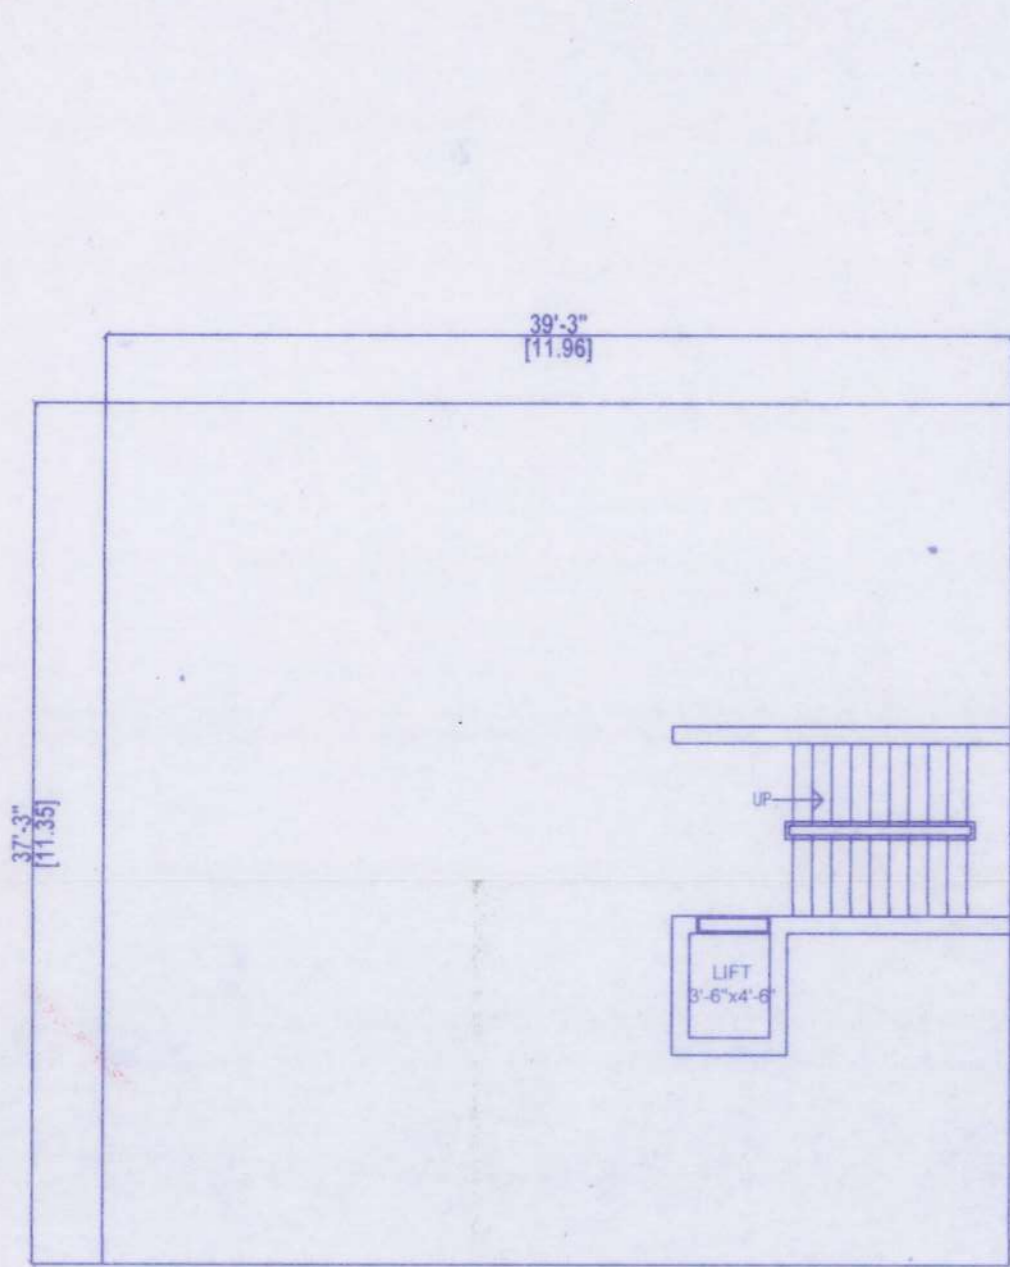


BASEMENT FLOOR PLAN

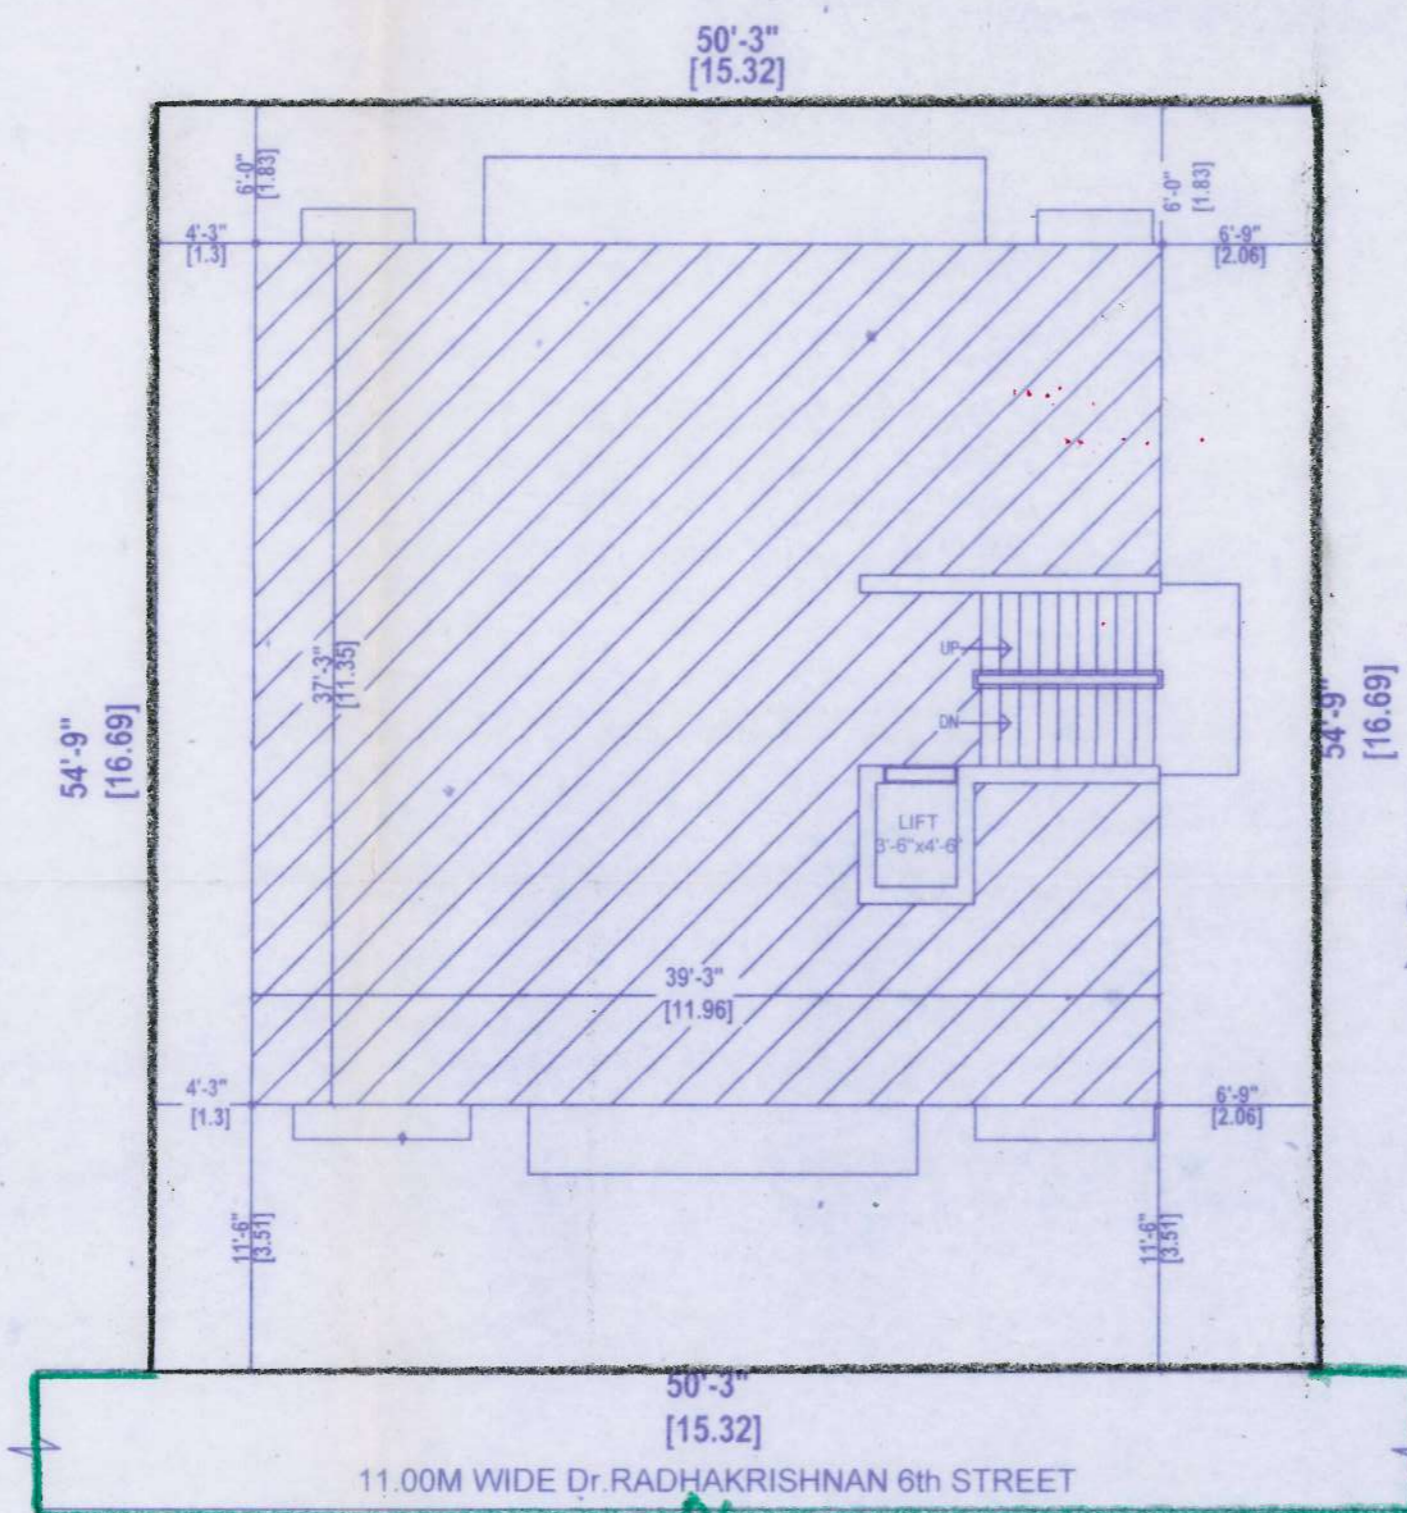

SITE CUM GROUND FLOOR PLAN

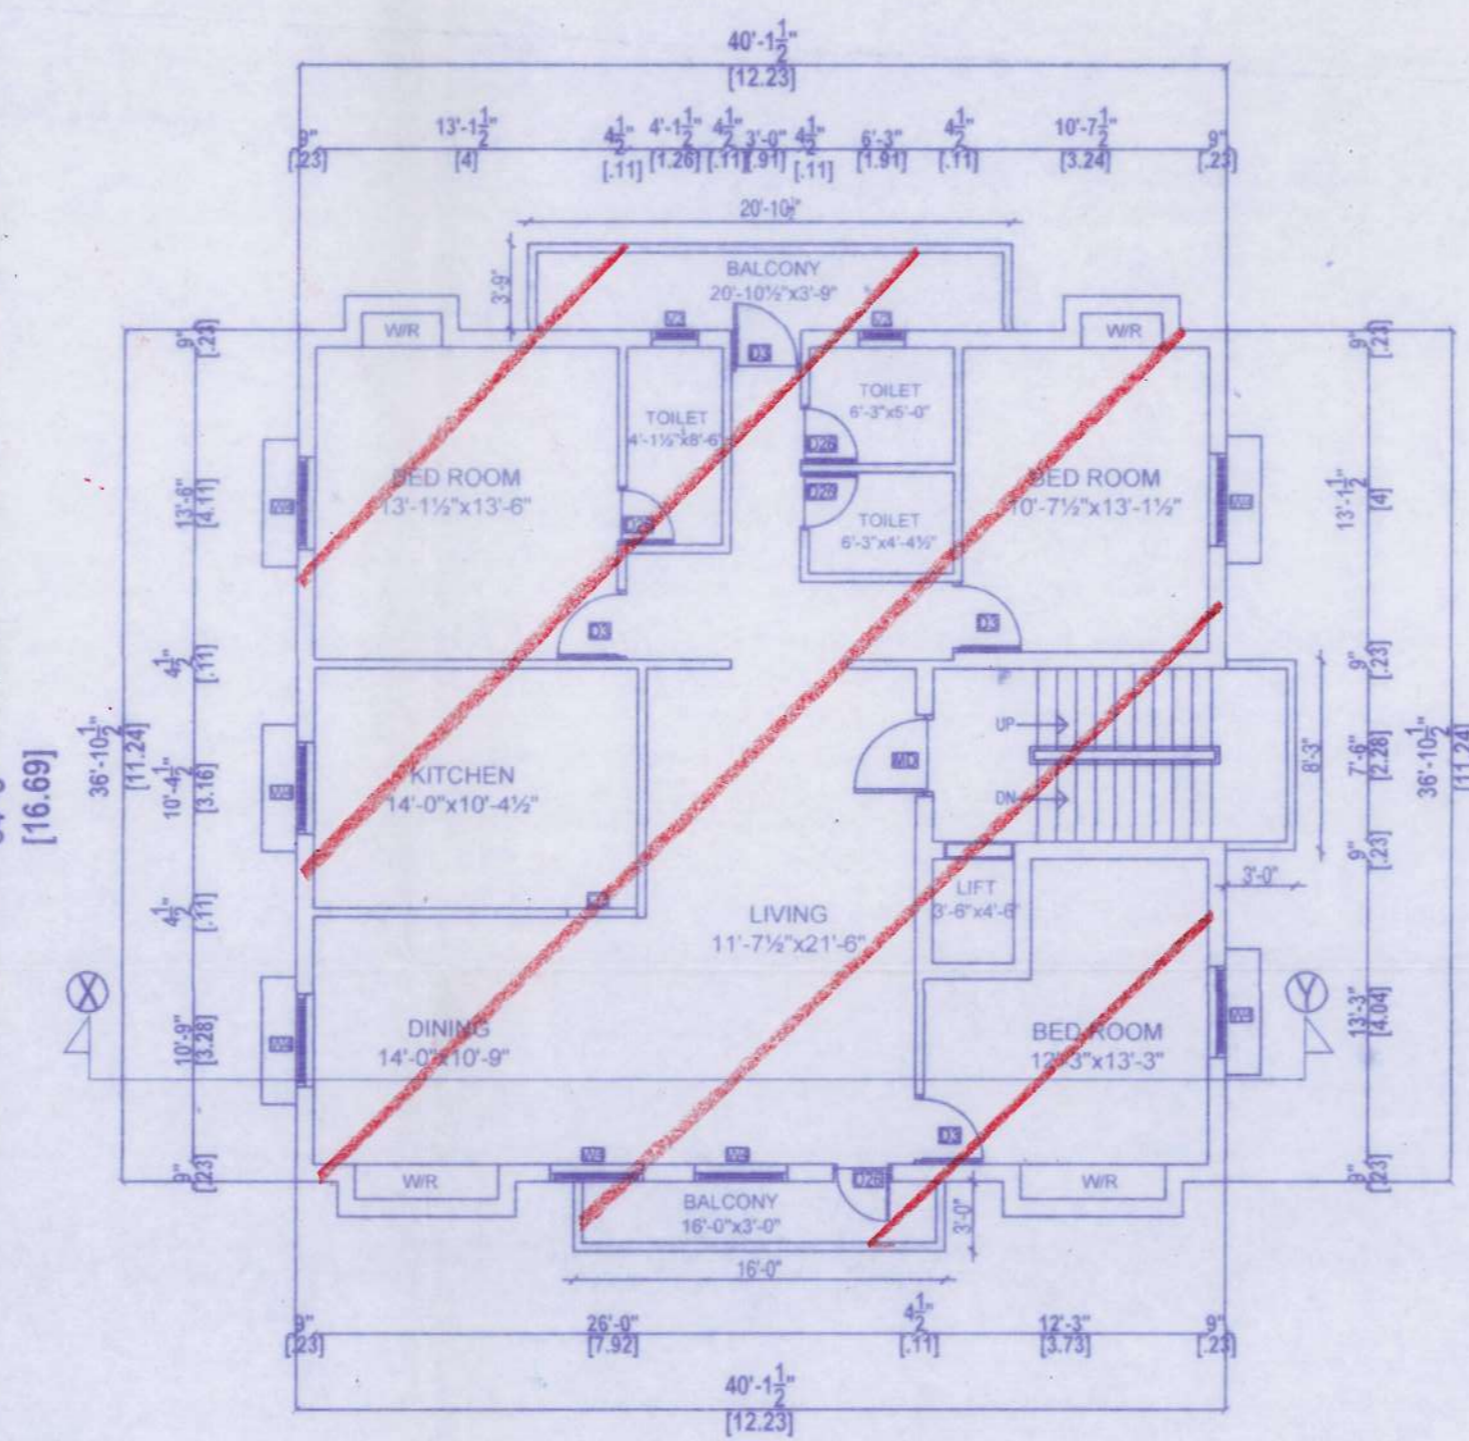

FIRST FLOOR PLAN

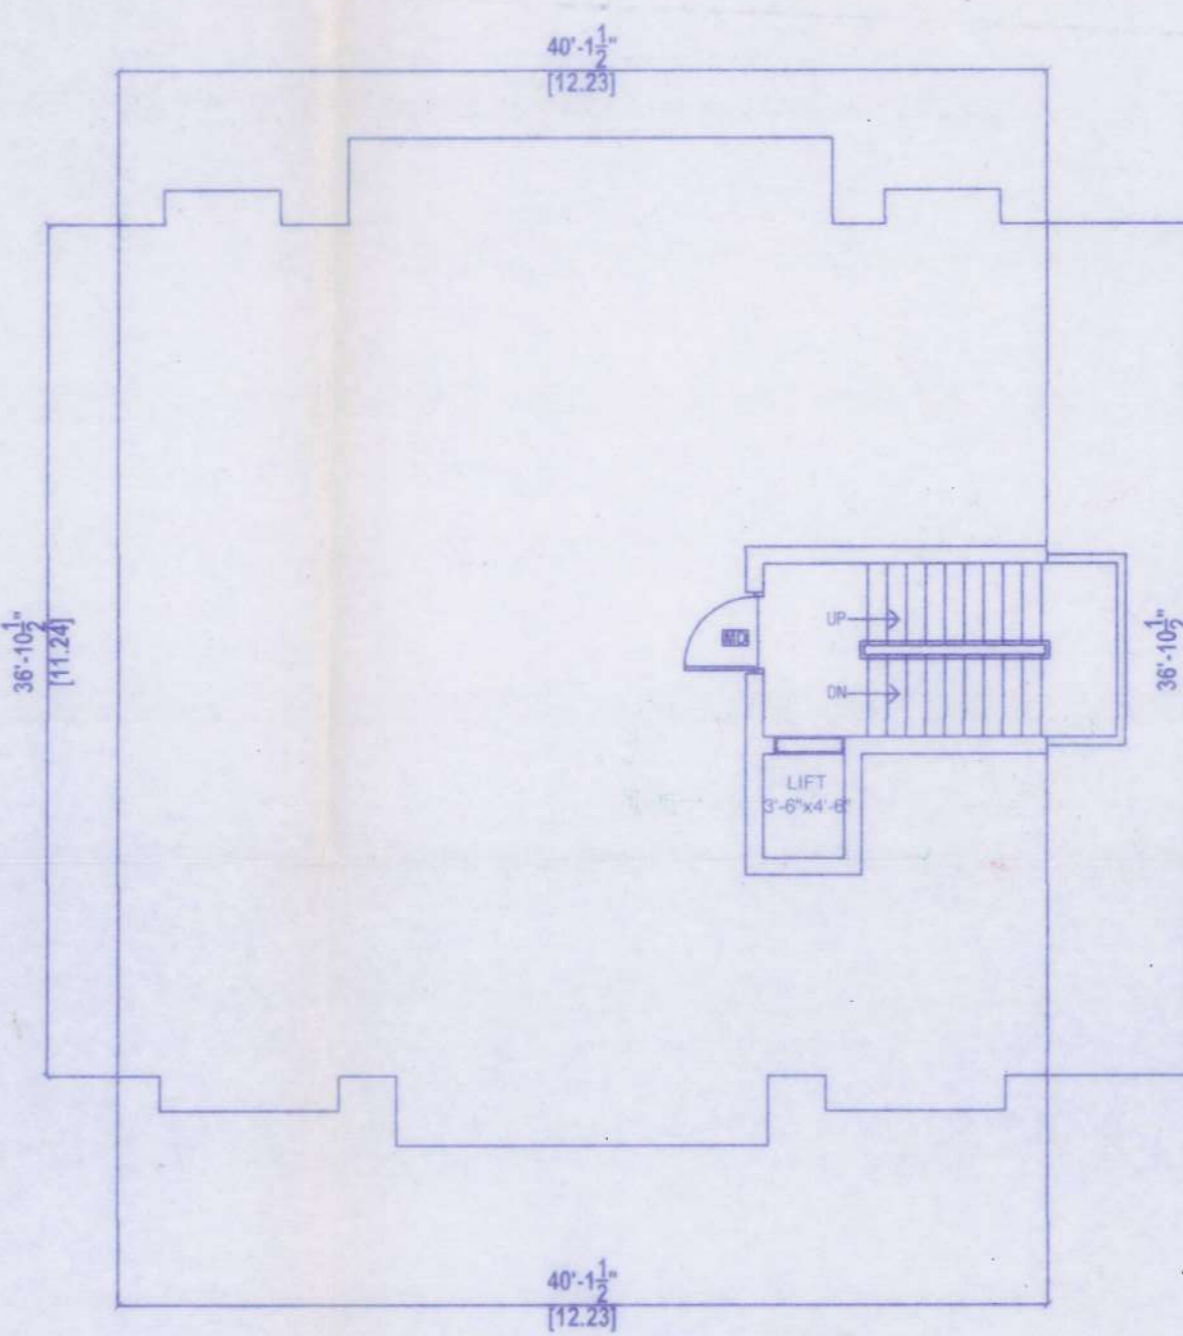

SECOND & THIRD FLOOR PLAN

SCHEDULE OF JOINERY

MD	MAIN DOOR	3'6" x 7'0"	1.00 x 2.13
D3	DOOR	3'0" x 7'0"	0.91 x 2.13
D26	DOOR	2'6" x 7'0"	0.76 x 2.13
W3	WINDOW	3'0" x 4'0"	0.91 x 1.22
W4	WINDOW	4'0" x 4'0"	1.22 x 1.22
W3	KT WINDOW	3'0" x 3'0"	0.91 x 0.91
V2	VENTILATOR	2'0" x 2'0"	0.60 x 0.60

AREA STATEMENT SQF SQM


AREA STATEMENT	SQF	SQM
FIRST FLOOR @ FLAT NO : 3/2	1654.00	153.66

COLOUR INDEX

REGULARISATION @ FIRST FLOOR FLAT NO : 3/2	
ROAD	
PLOT BOUNDARY	

ALL DIMENSIONS ARE IN METRES & FEET

SCALE - 1:100

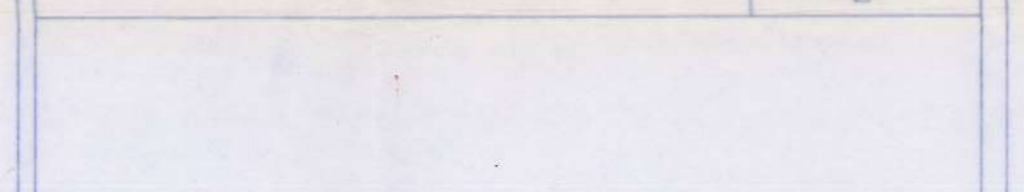

R. Venkatakannan
 OWNER'S SIGNATURE

A. Suresh Kumar
A. SURESH KUMAR B.E., CIVIL,
 Registered Engineer Grade - I (RE)
 Regn. No: RE102682020
COSMO CONSULTANTS & BUILDERS
 #388/1, Green Gardens, 26th Street,
 L-Block, Anna Nagar East,
 Chennai - 102. Cell: 9789910355

LICENSED SURVEYOR