



PLAN SHOWING THE REGULATION OF INDIVIDUAL FLAT (FLAT No.7) IN SECOND FLOOR (UNDER REGULARISATION SCHEME-1999) AT PLOT NO:347, OLD D.NO:9/7, NEW D.NO:12/7, VI TRUST CROSS STREET & 14TH TRUST CROSS STREET, MANDAVELIPAKKAM, CHENNAI-600028, COMPRISING IN S. No.4436/65, BLOCK No.98 OF MYLAPORE VILLAGE GREATER CHENNAI CORPORATION ZONE No. IX DIV No. 126 SCALE = 1: 100

- SPECIFICATIONS:
- BRICK WORK IN WALLS WITH c:m 1:5
 - PLASTERING IN c:m 1:5 FOR WALLS AND c:m 1:3 FOR CEILING
 - ALL R.C.C. WORKS SUCH AS CDS, SLABS, LINTELS ETC IN C.C 1:2:4
 - WEATHERING COURSE OVER R.C.C. SLAB BRICK JELLY MIXED WITH LAID TO SLOPE


CMDA / REG. NO. C.No. *Ref. 857/136/29318/2003* FINAL NUMBERING PLAN

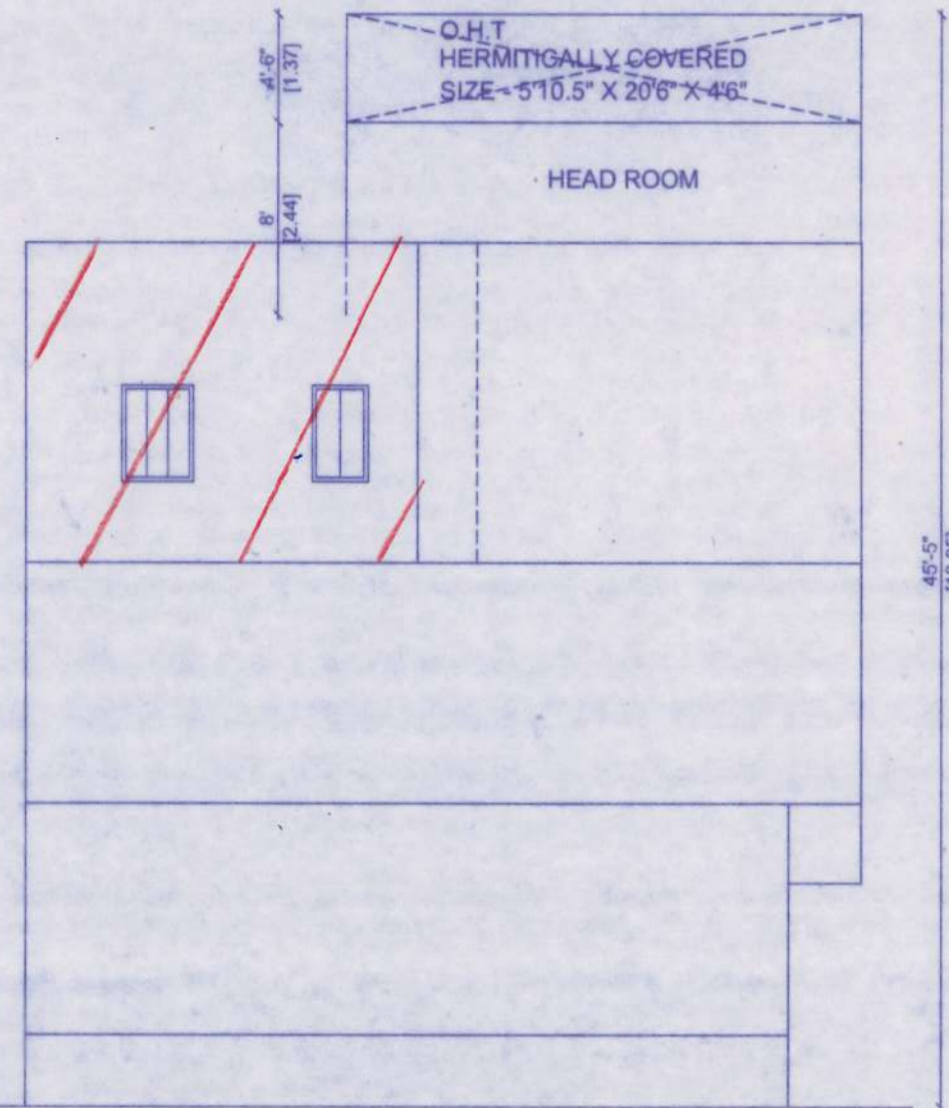


EASTERN SIDE ELEVATION

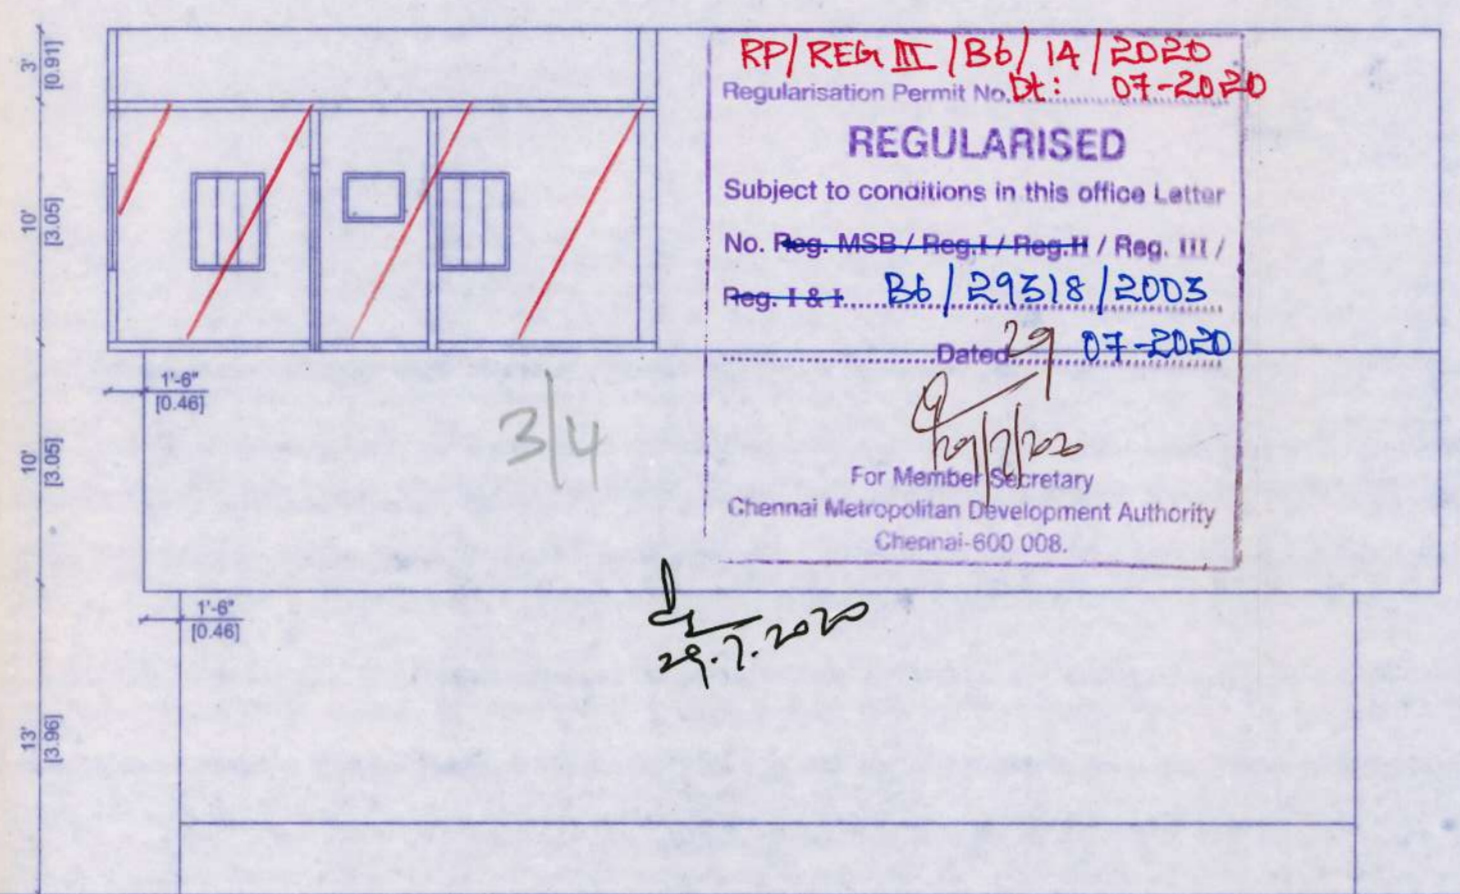

SECTION 'A-A'

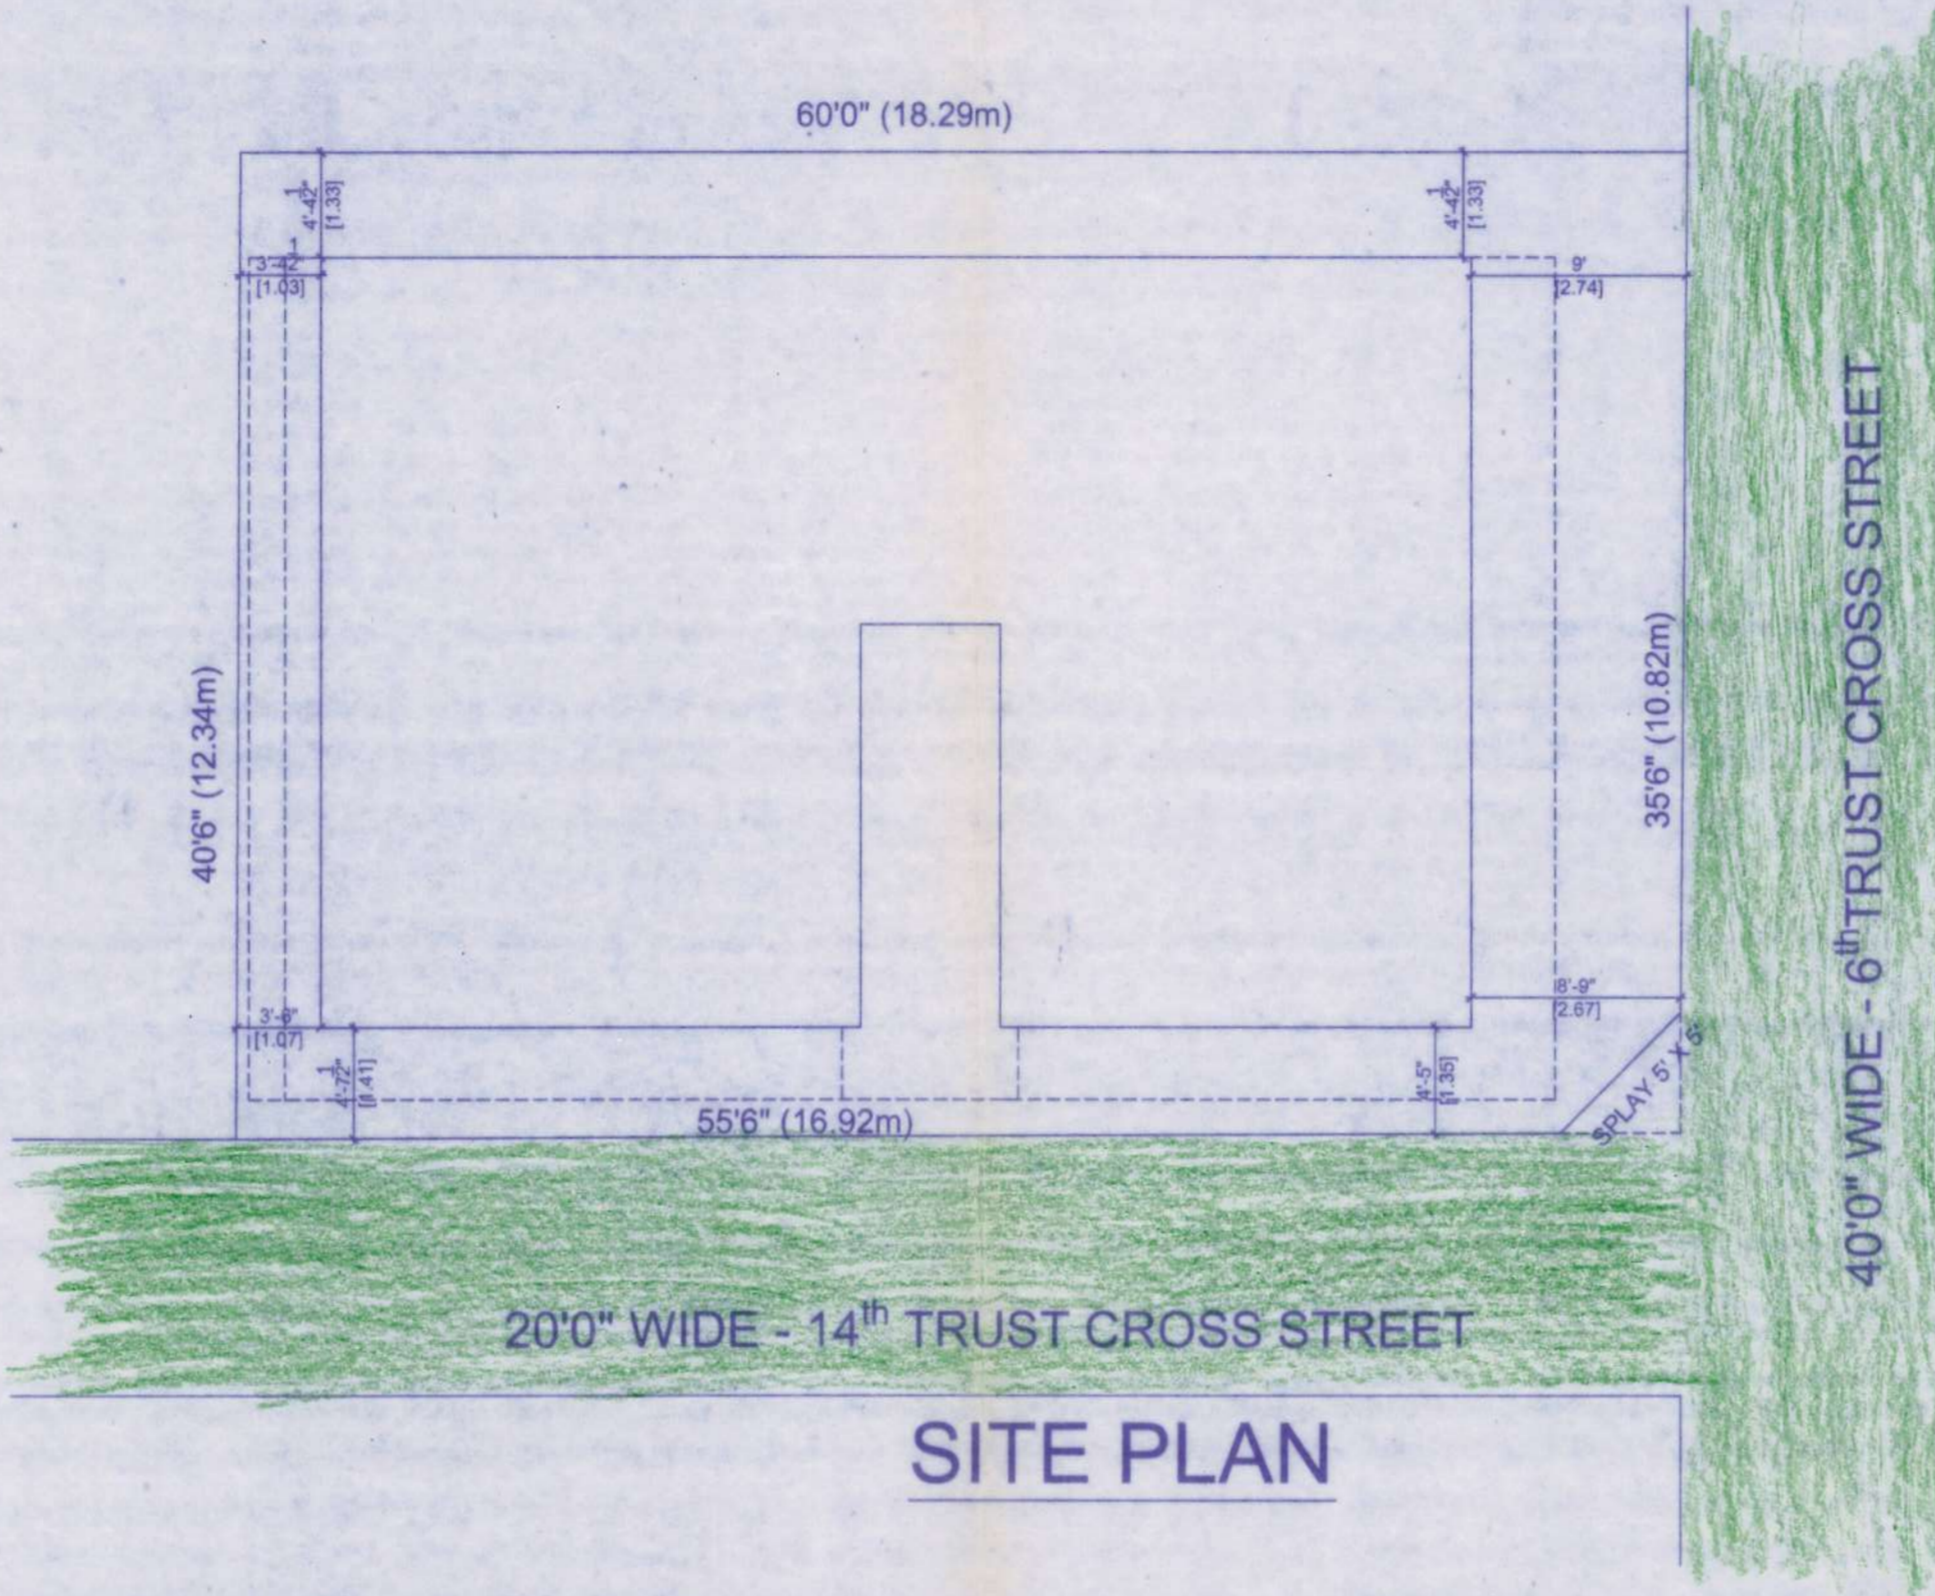

SITE PLAN

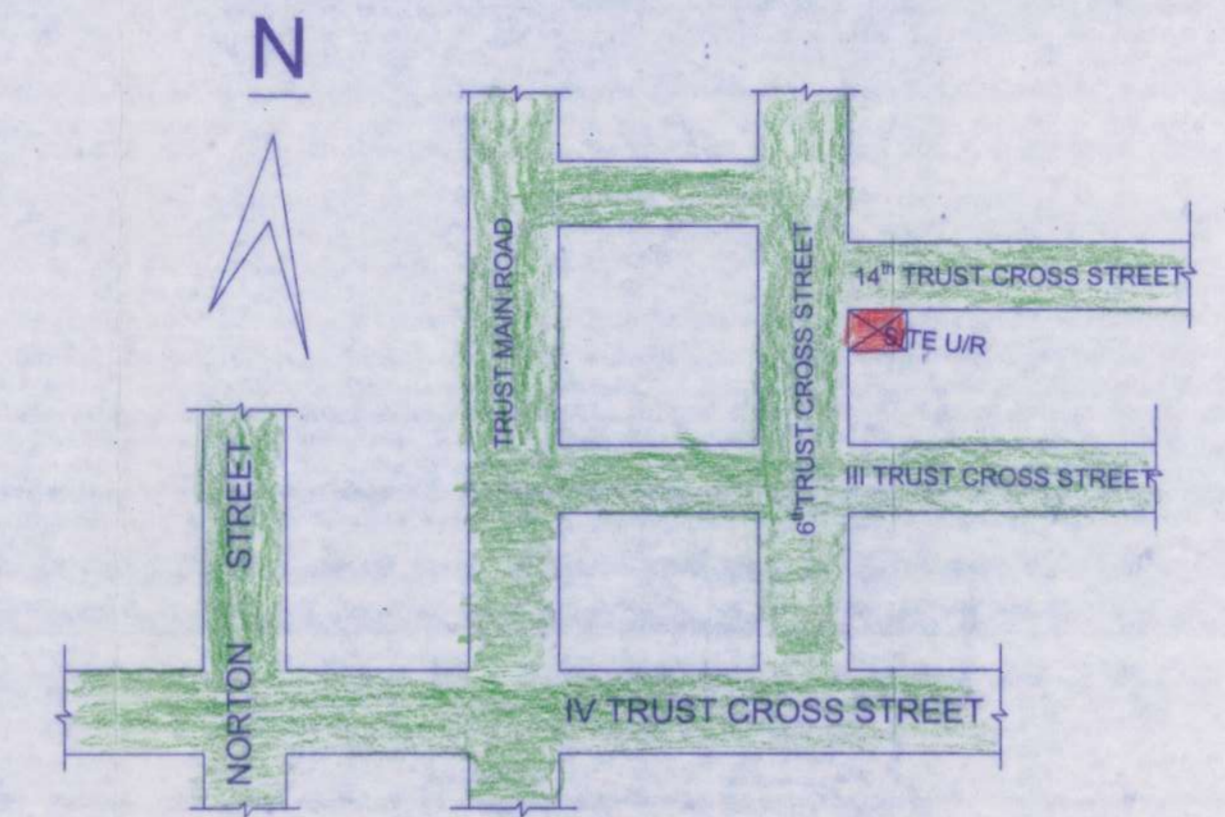

KEY PLAN

JOINERY DETAILS


TEXT	DETAIL PA	SIZE AP	DP	C SIZE
D	DOOR	3'0"x7'0"		0.91x2.13
D1	DOOR	2'6"x7'0"		0.76x2.13
W	WINDOW	4'0"x4'0"		1.21x1.21
W1	WINDOW	3'0"x4'0"		0.91x1.21
V	VENTILATOR	2'6"x7'0"		0.76x2.13

AREA STATEMENT


FLAT @ SECOND FLOOR	45.36 Sq.m.
---------------------	-------------

COLOUR INDEX


REGULARISATION FLAT No. 7 @ 2ND FLOOR	
ROAD	
PLOT BOUNDARY	

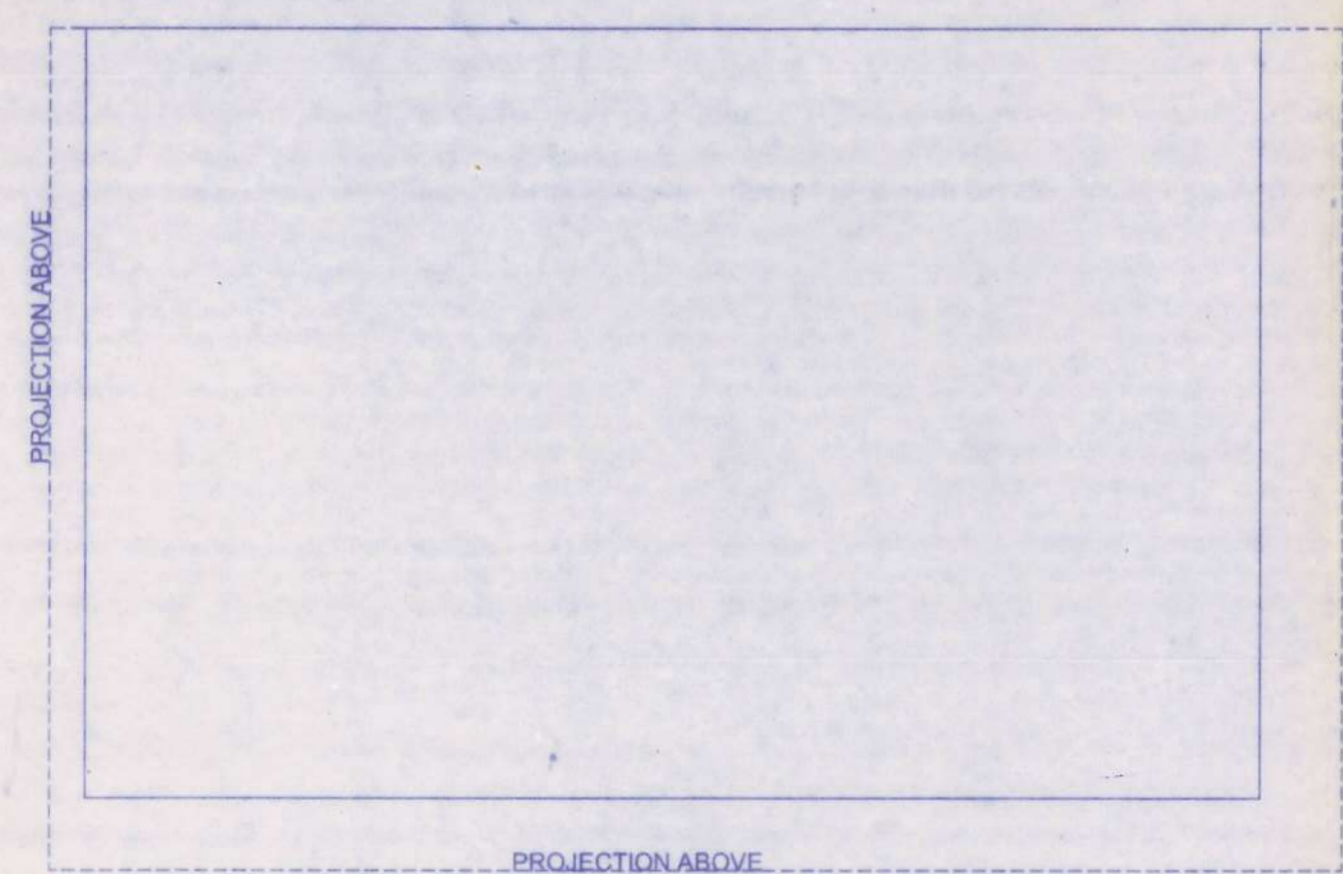


GROUND FLOOR PLAN

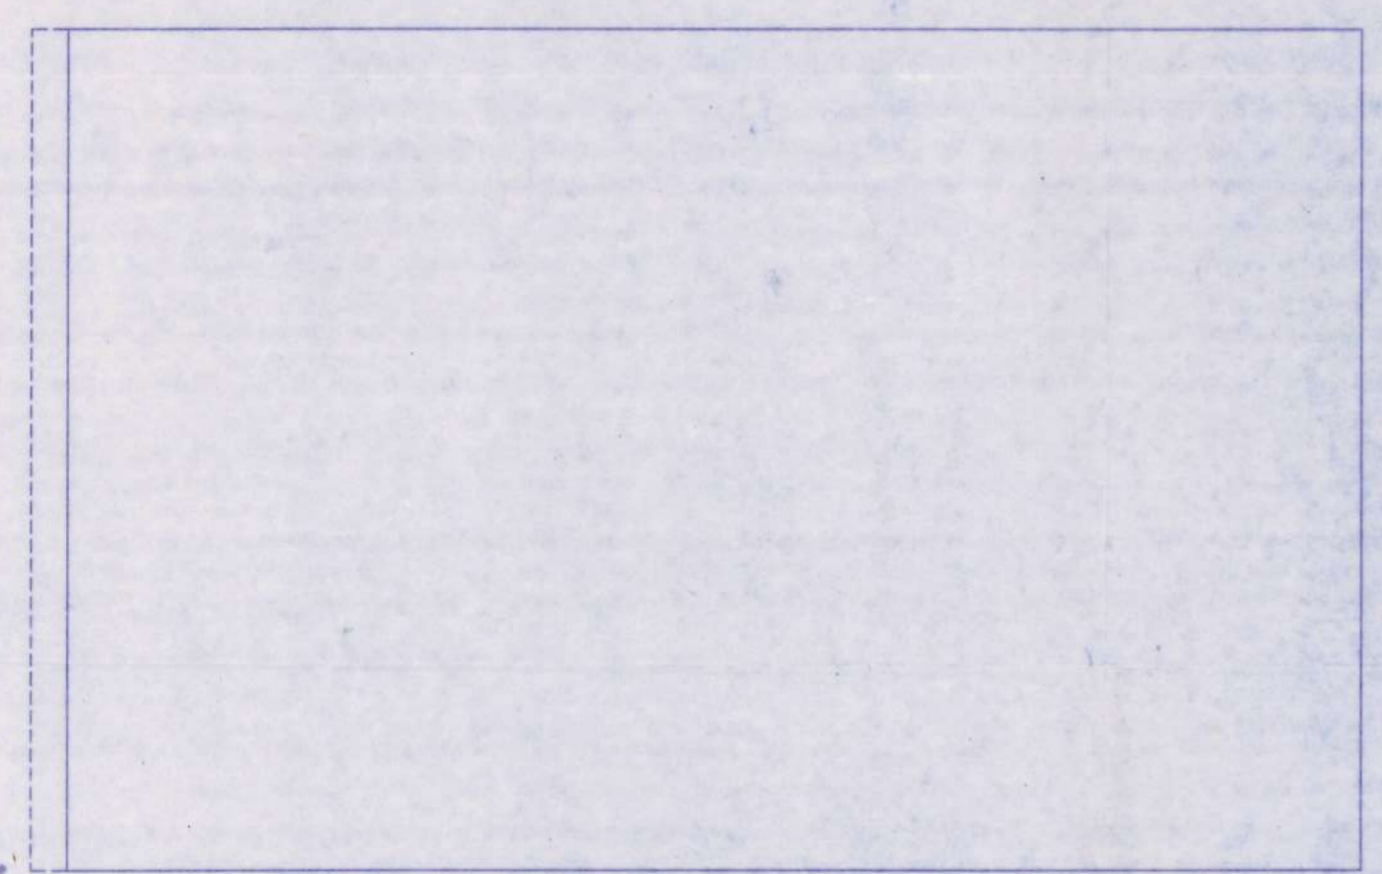

FIRST FLOOR PLAN

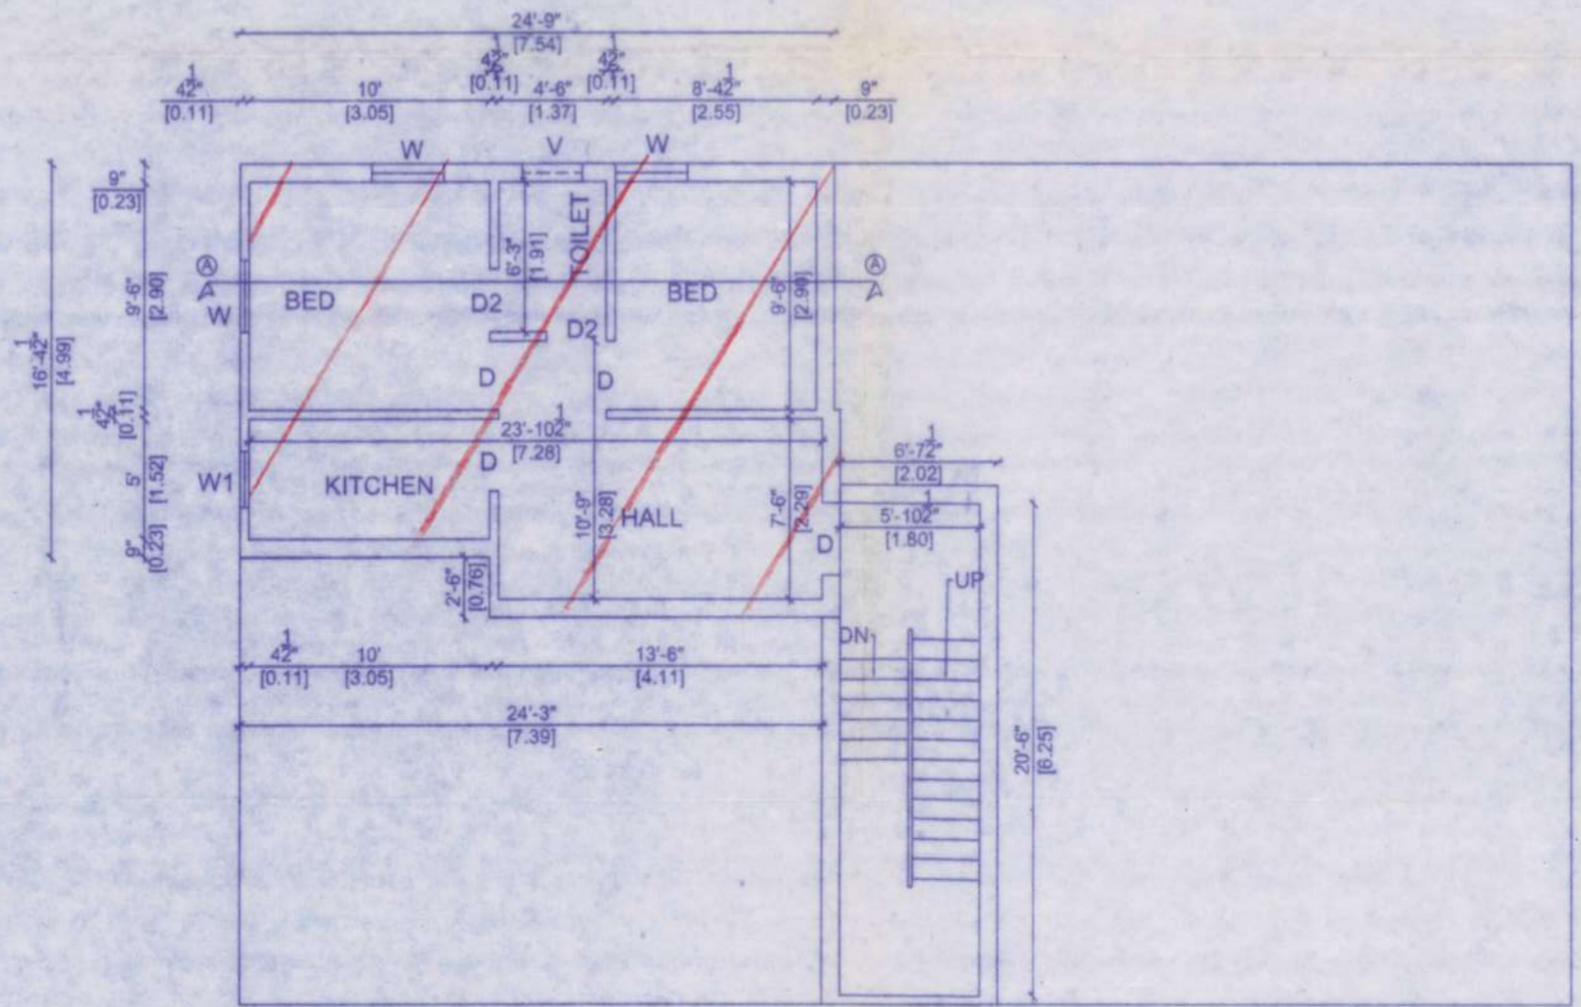

SECOND FLOOR PLAN

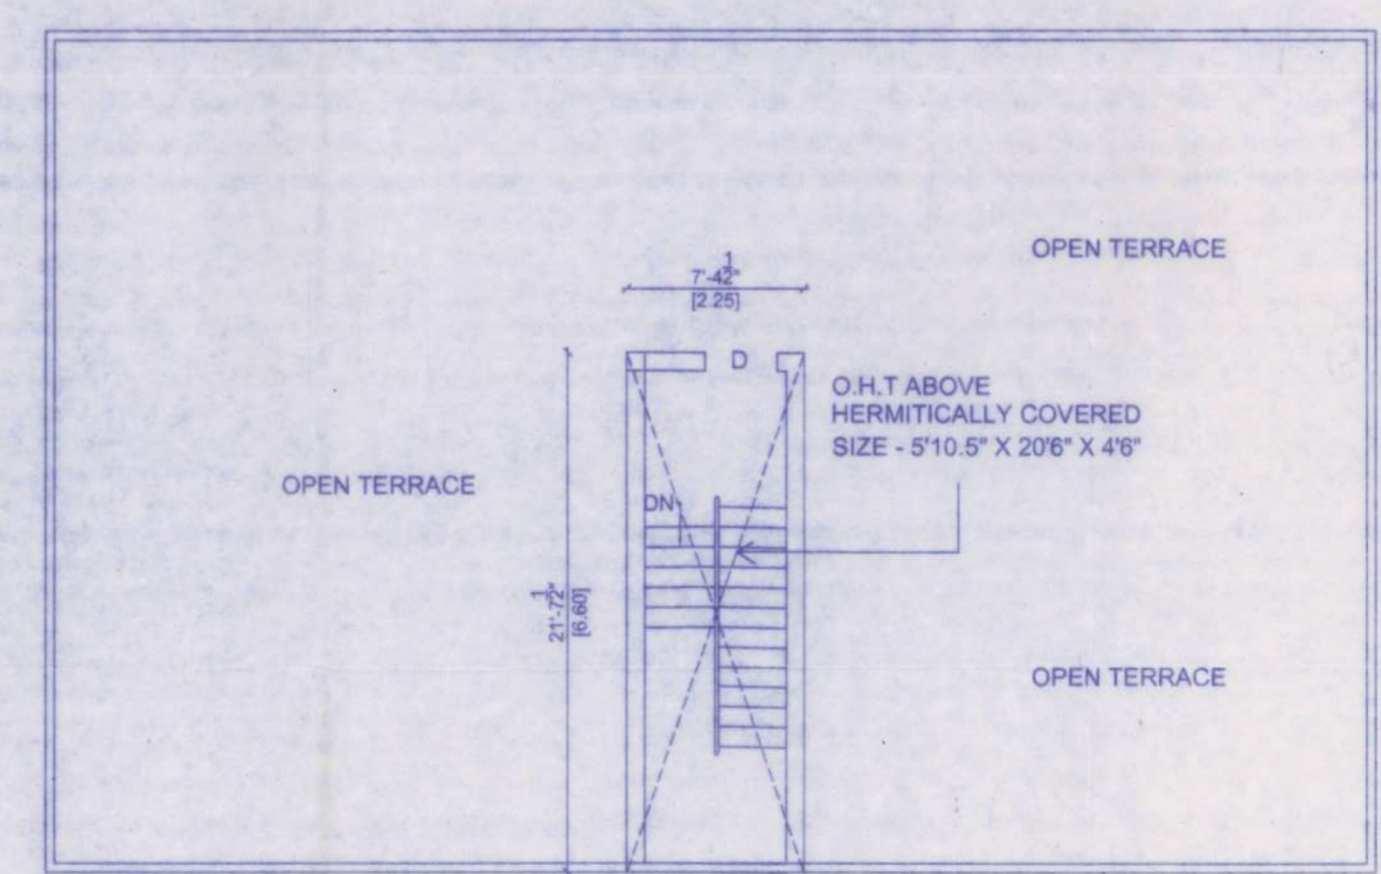

TERRACE FLOOR PLAN

OWNER'S SIGNATURE *[Signature]* LICENSED SURVEYOR *[Signature]*

D. LOGESWARI, B.E. Civil Engg.
Regd. No. REGR-1171906/088
No. 392/3, Green Garden, 'L' Block,
26th Street, Anna Nagar East,
Chennai - 600 102.