

PLAN SHOWING THE REGULARIZATION OF INDIVIDUAL RESIDENTIAL FLAT No.12 @ THIRD FLOOR IN GF + 3 FLOORS BUILDING, (UNDERREGULARISATION SCHEME 1999) AT OLD DOOR NO: 47, NEW DOOR NO.101, AKSHAYA APARTMENT, ALWARPET STREET, COMPRISED IN R.S.NO: 3683/23 , BLOCK No.73 OF ALWARPET VILLAGE, CHENNAI-600018 , GREATER CHENNAI CORPORATION, DIVISION No. 26 ZONE No. 09

SITE PLAN, FLOOR PLANS, ELEVATION, SECTION ,

COLOUR INDEX

- REGULARISATION FLAT No -12 @ 3RD FLOOR
- ROAD
- PLOT BOUNDARY

AREA STATEMENT SQ.M

PLOT AREA	512.88
FLAT AREA - FLAT No -12 @ 3RD FLOOR	71.74

ALL DIMENSIONS ARE IN METRES

SCALE -1:120















MD - MAIN DOOR	-	1.0x2.10
D1 - DOOR	-	.91x2.10
D2 - DOOR	-	.76x2.10
W1 - WINDOW	-	1.52x1.35
W2 - WINDOW	-	1.20x1.35
W3 - WINDOW	-	1.20x1.00
V - VENTILATOR	-	0.60x0.60

OWNER'S SIGNATURE

Er. R. VINODH KUMAR  
B.E. CIVIL, M.E. STRUCTURAL ENGINEER  
BUILDING LICENSED SURVEYOR CLASS-1  
GREATER CHENNAI CORPORATION  
LICENSE No. 2050/2017-2018

R.V PLANNERS  
# 154, T.H. Road,  
Thiruvalluvar, Ch-19, email id : r.v.planners2017@gmail.com  
Off : 044-25991499  
Ph: 9989991499

LICENSED SURVEYOR

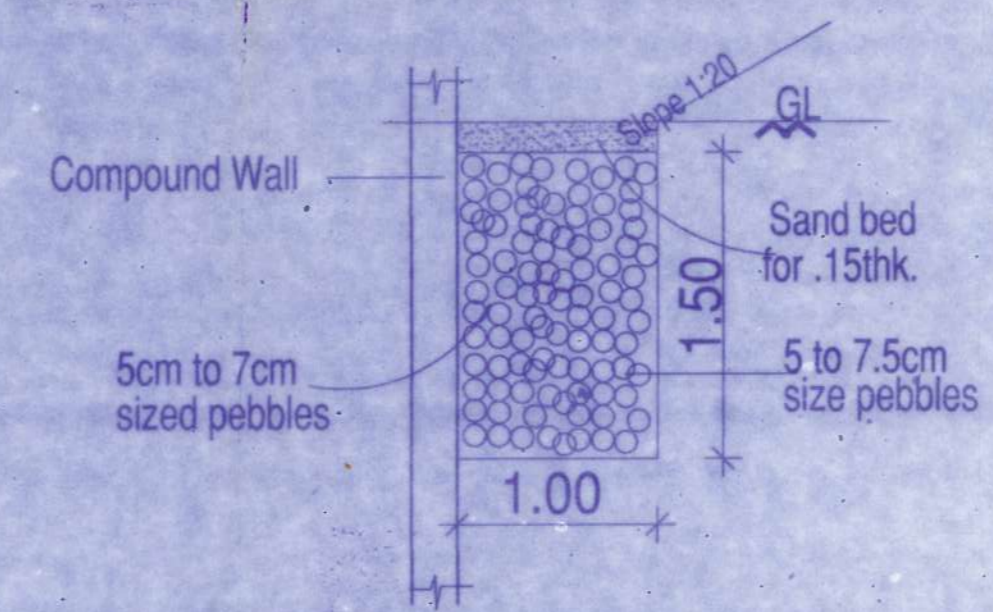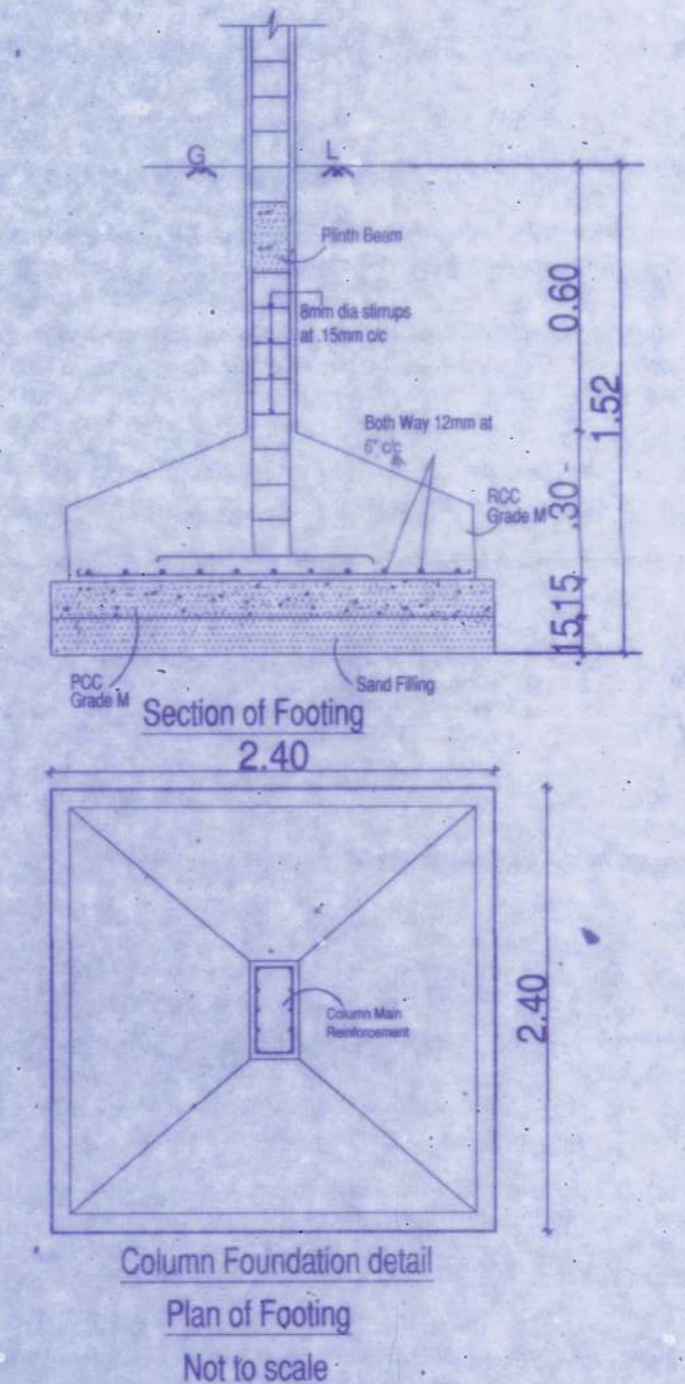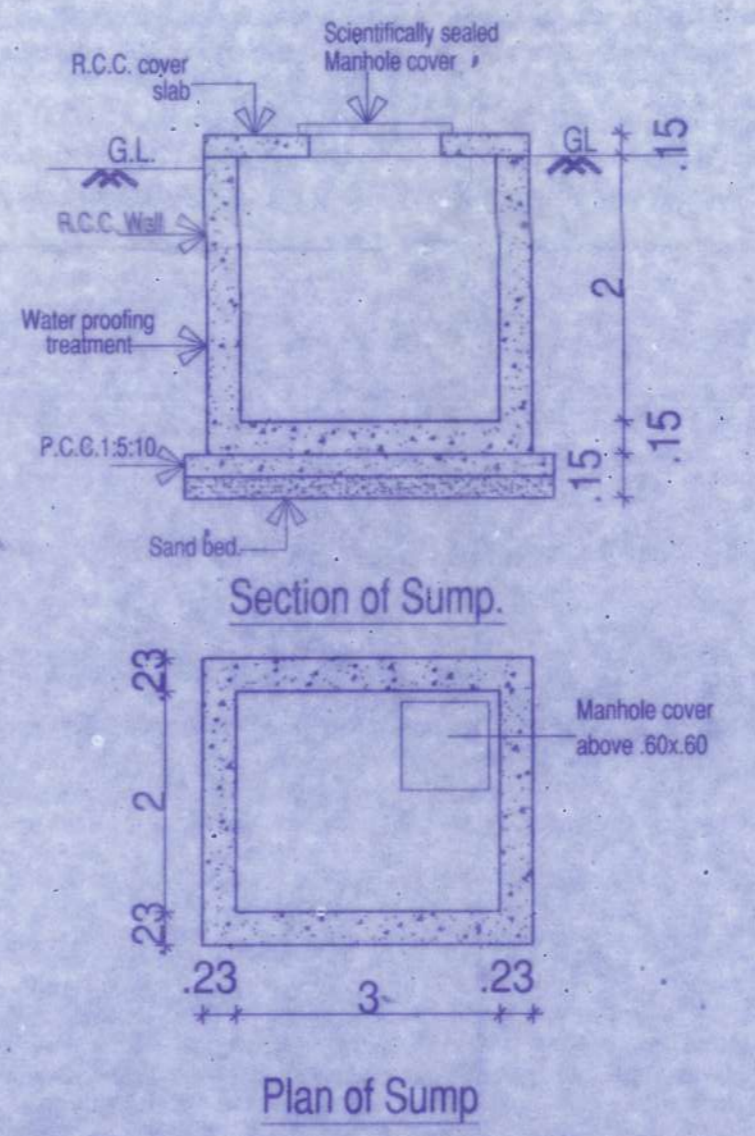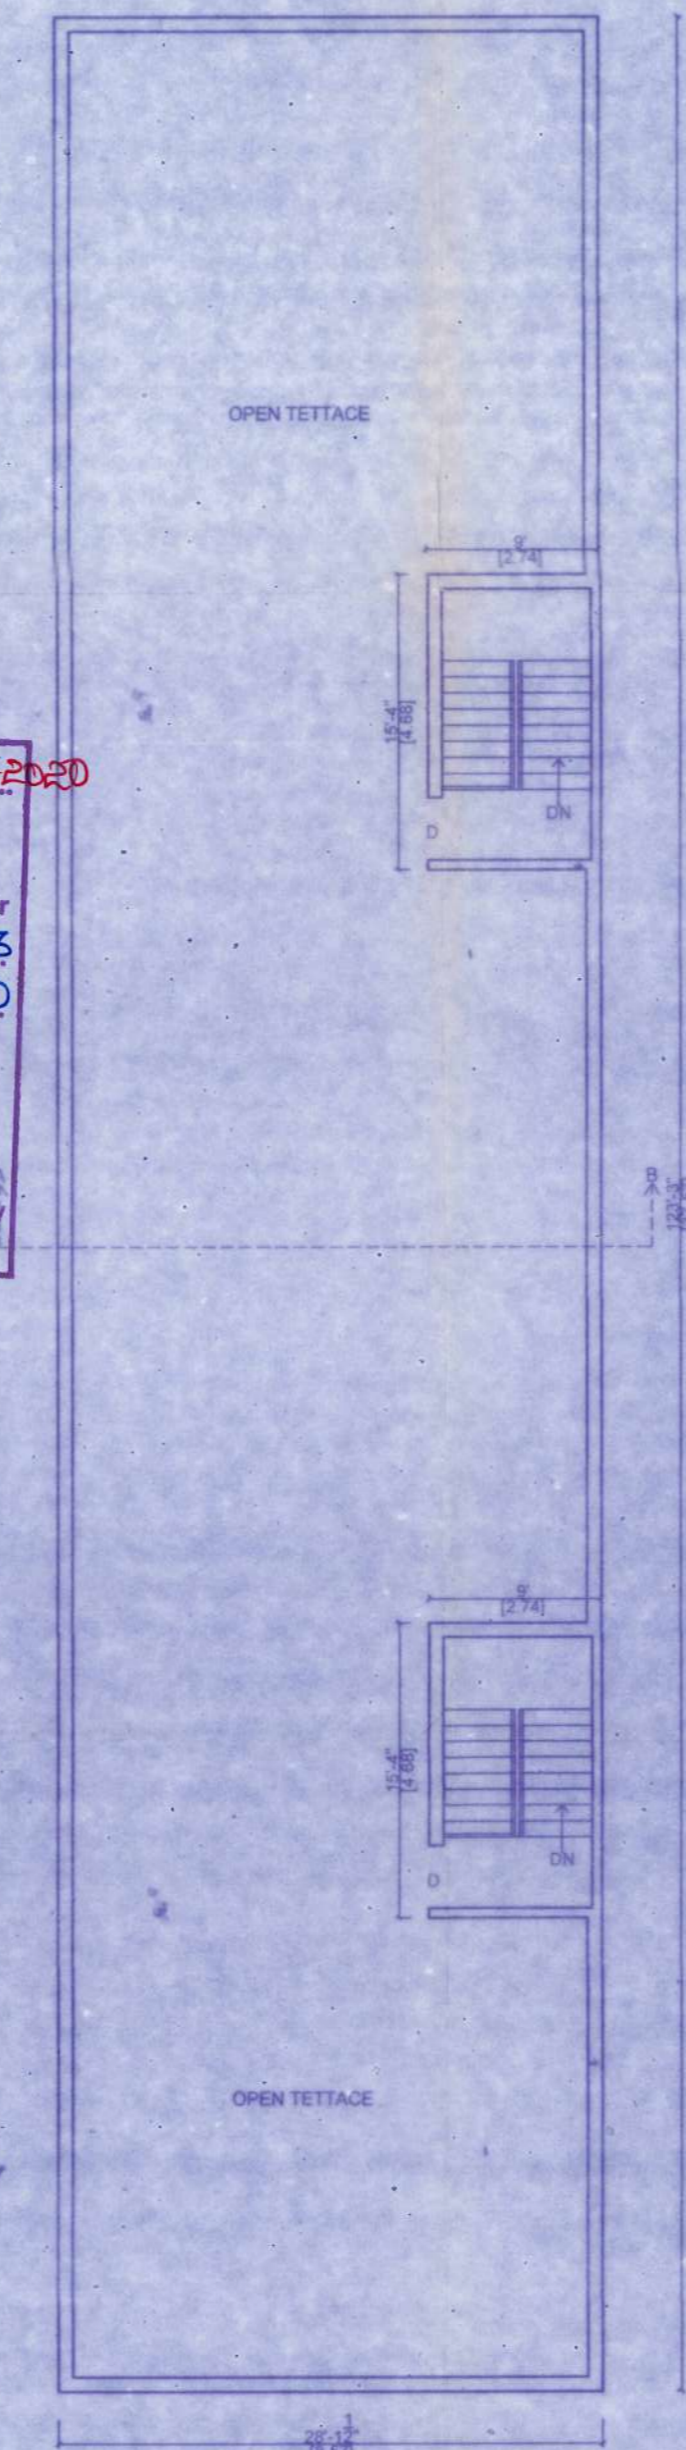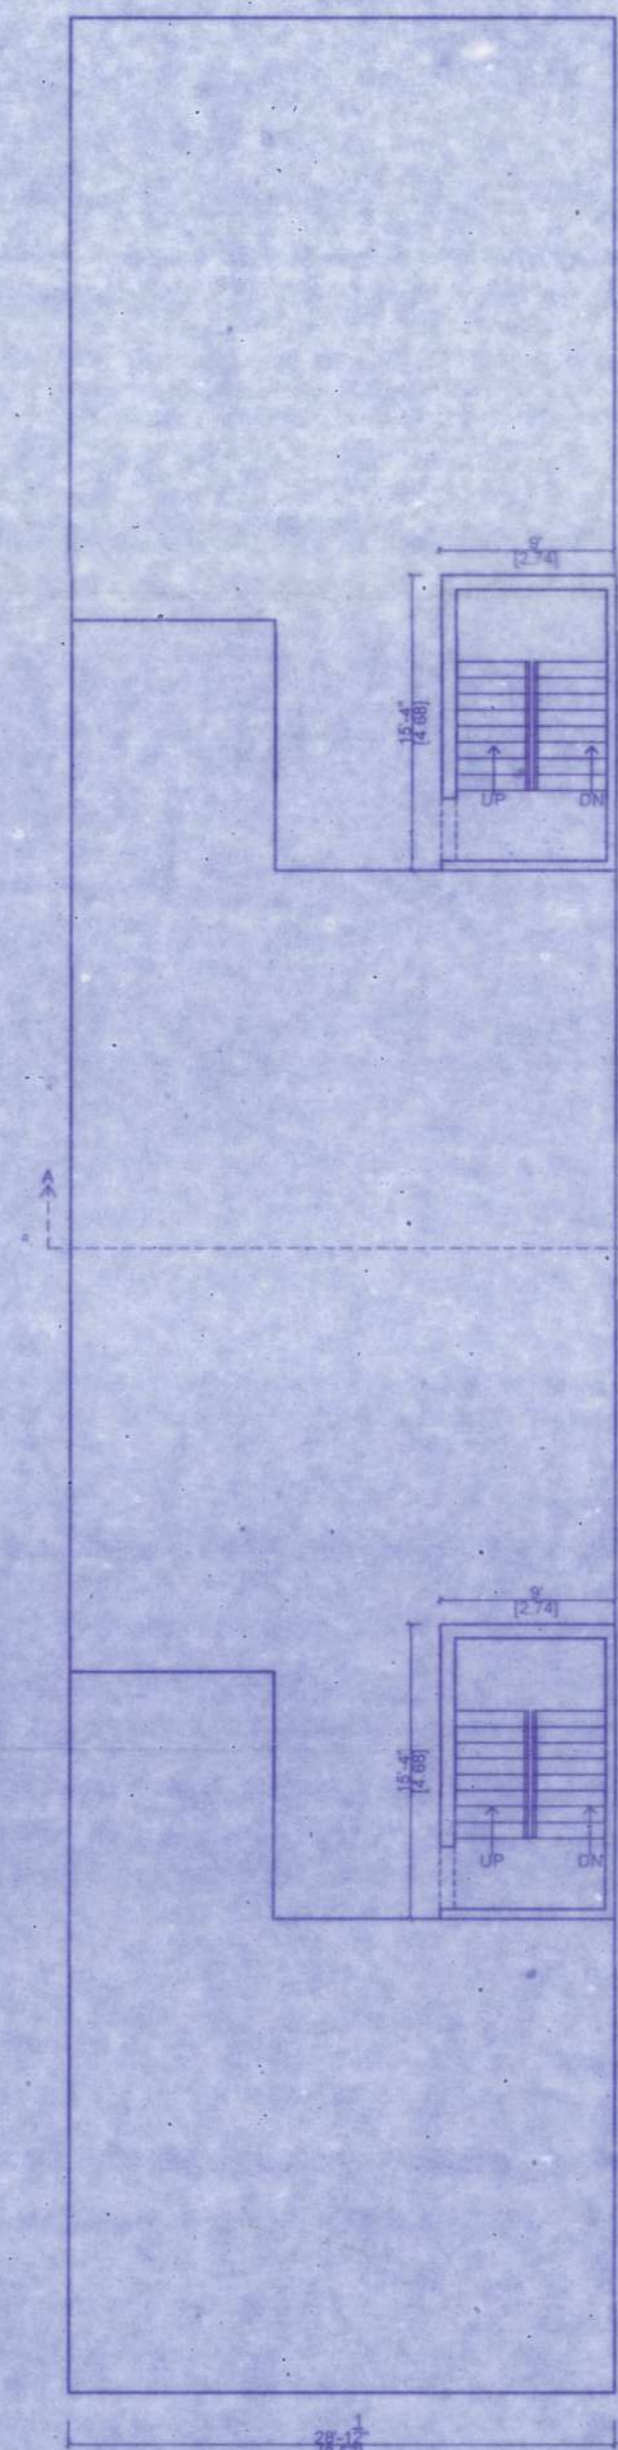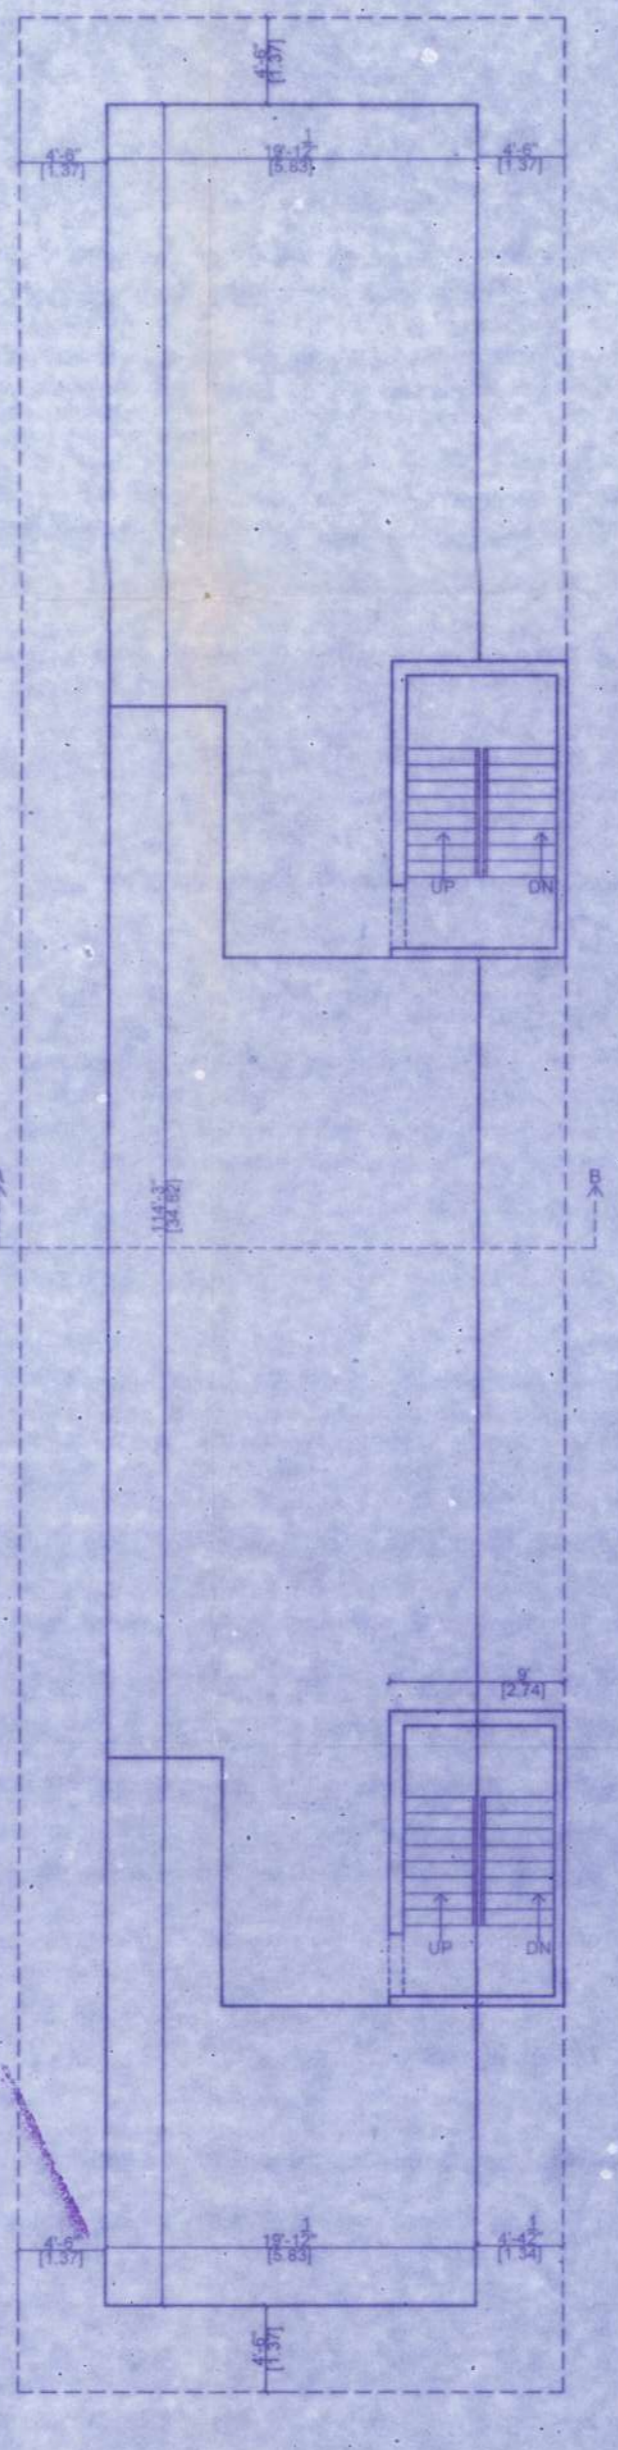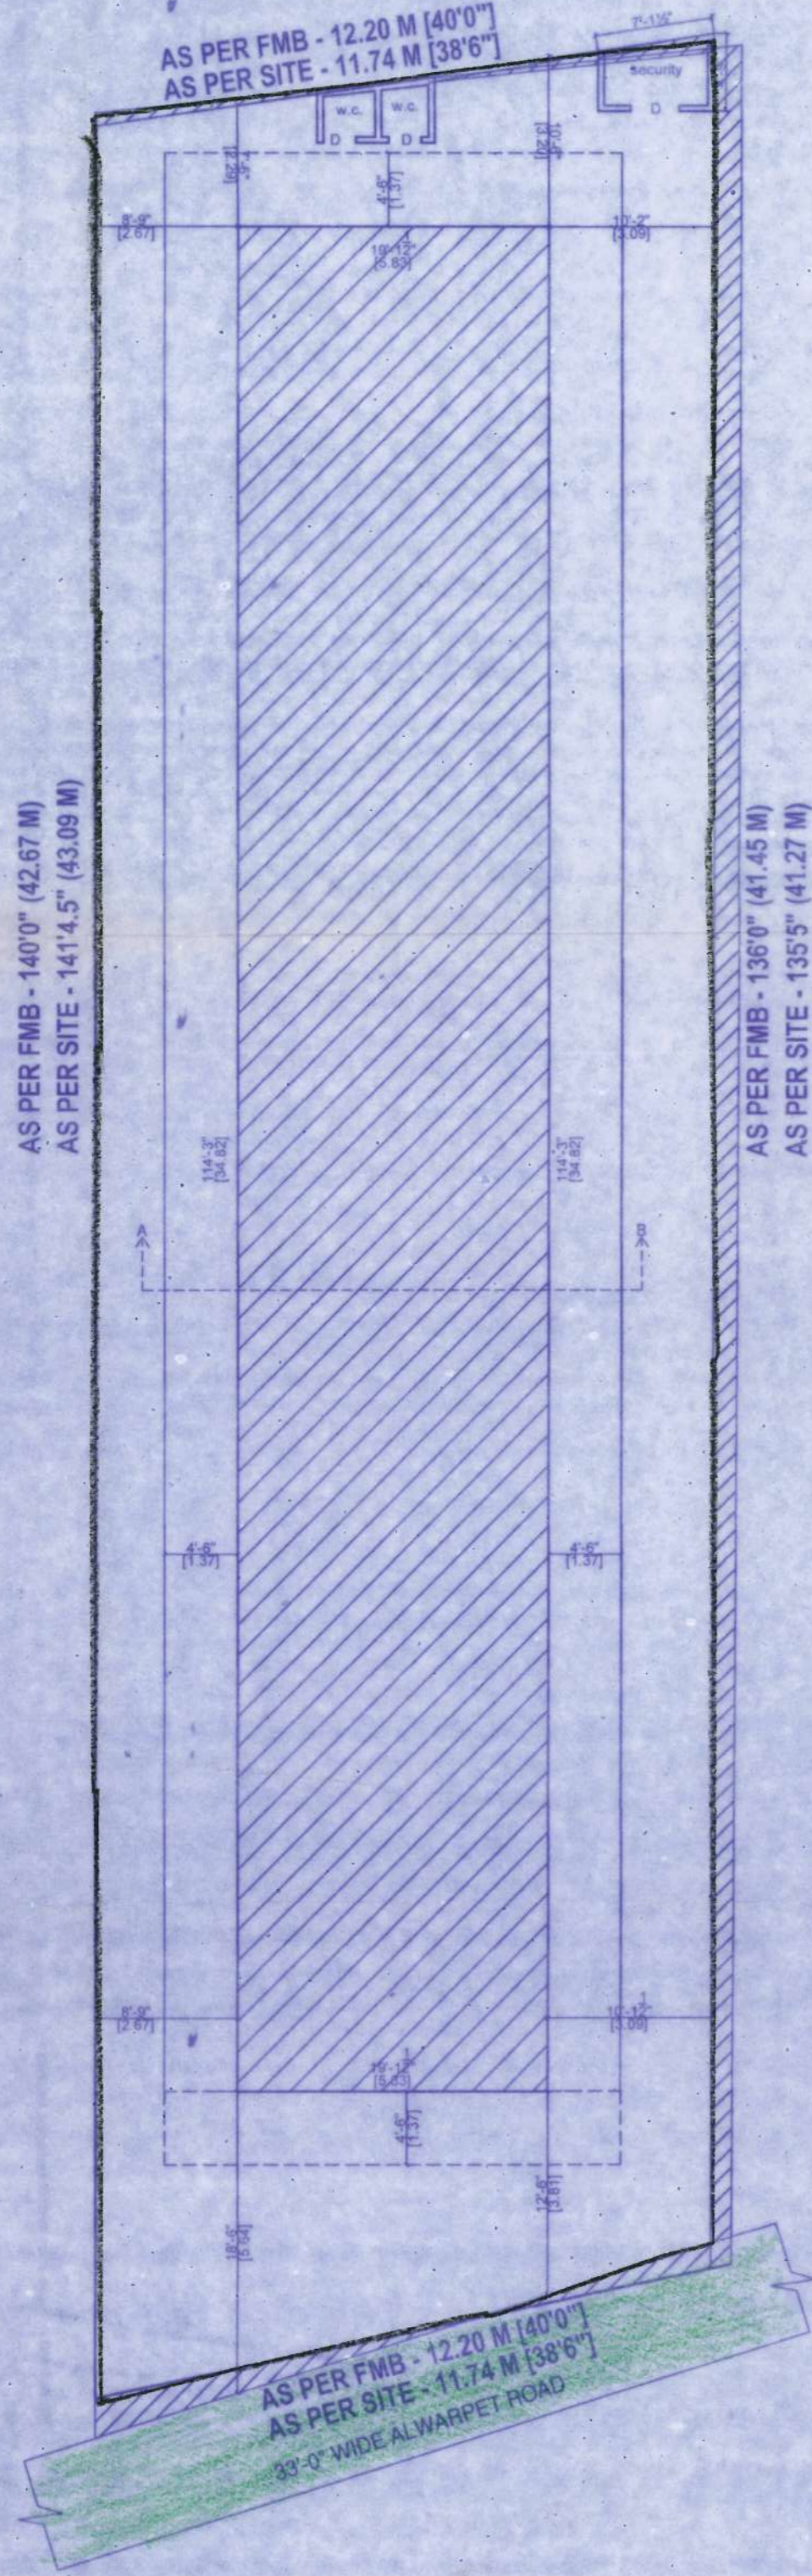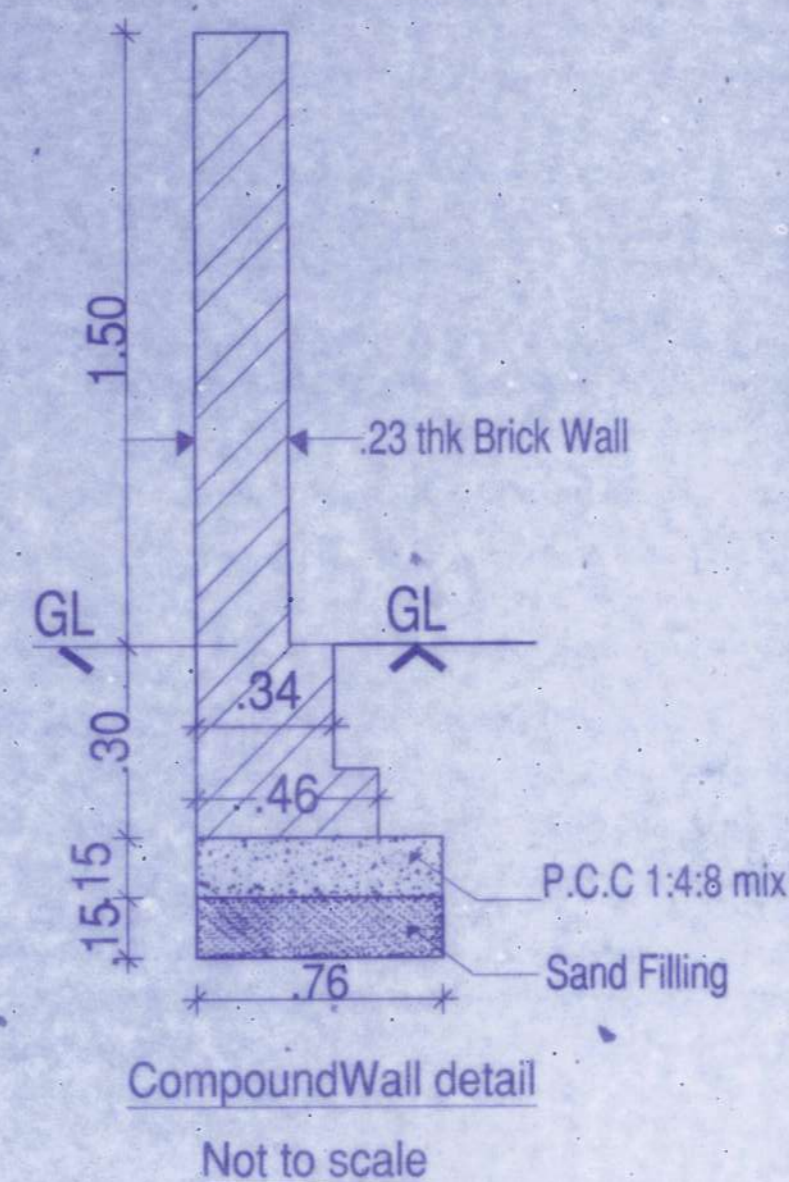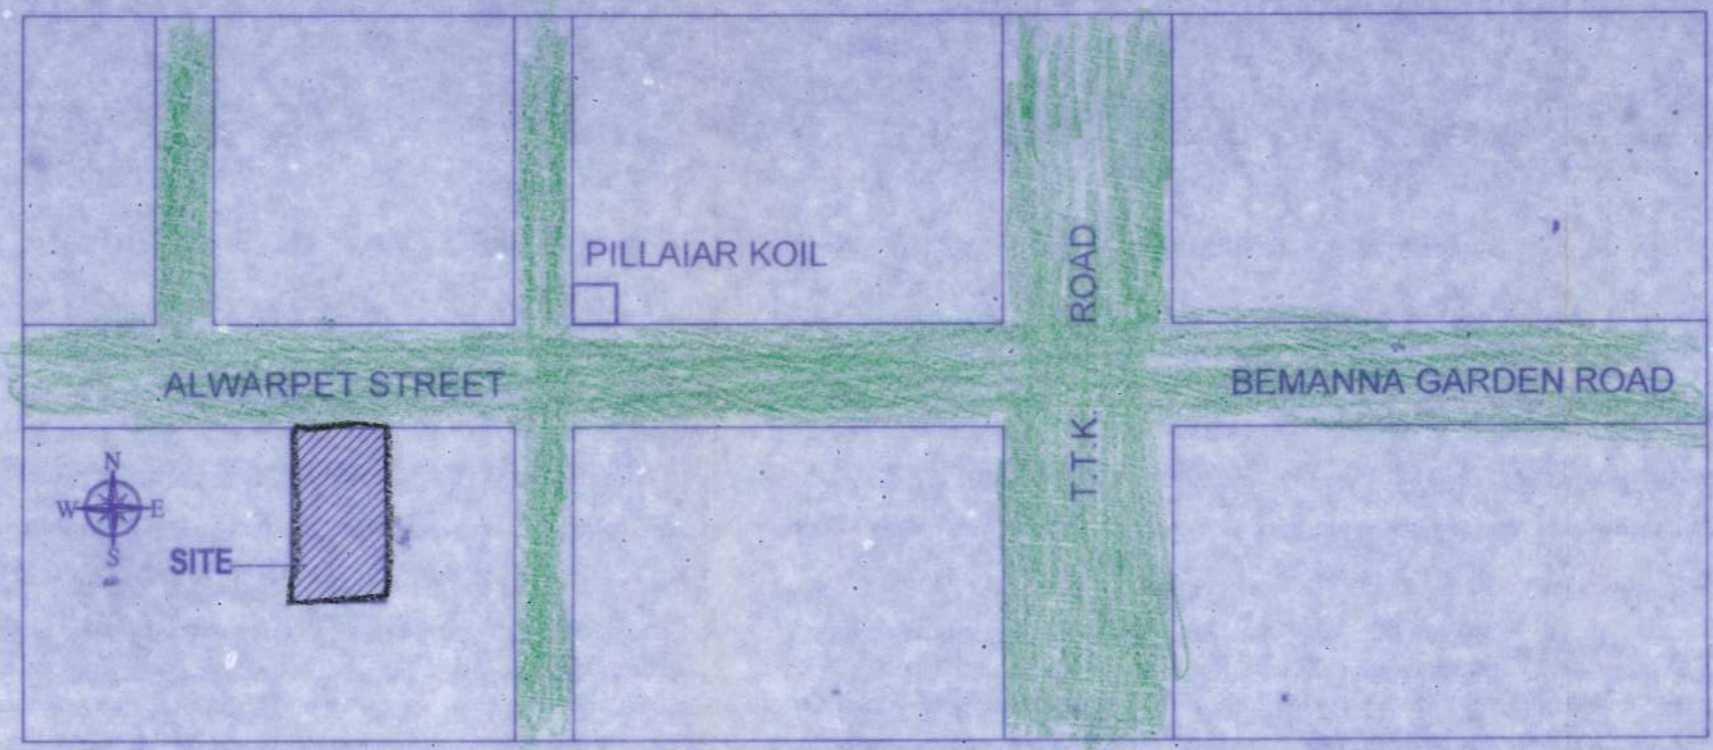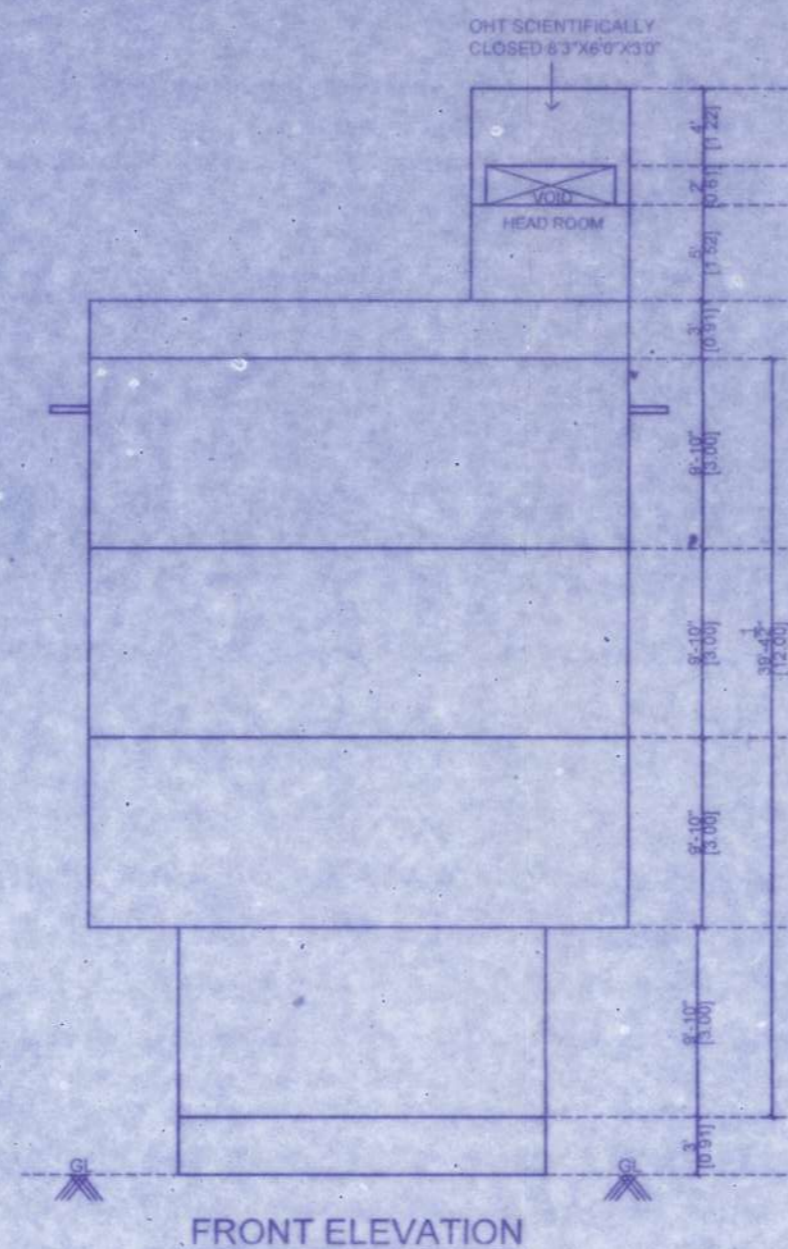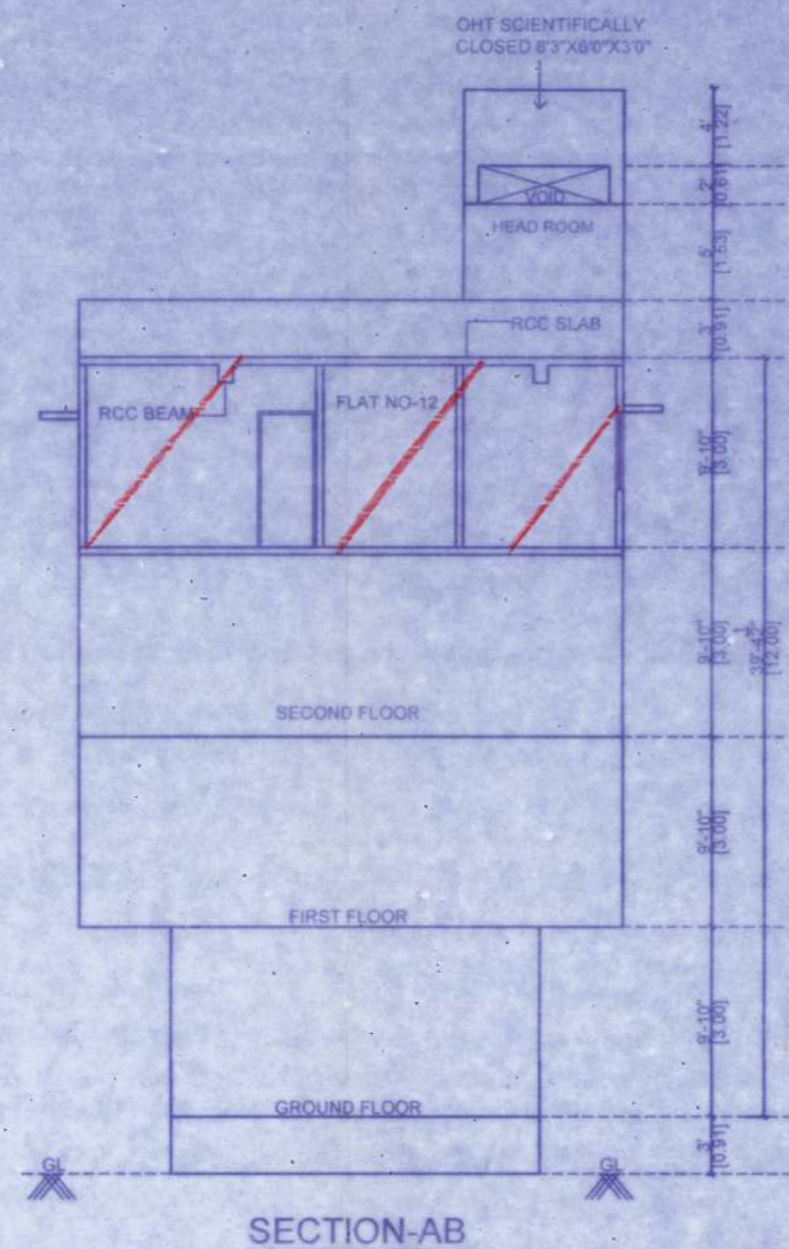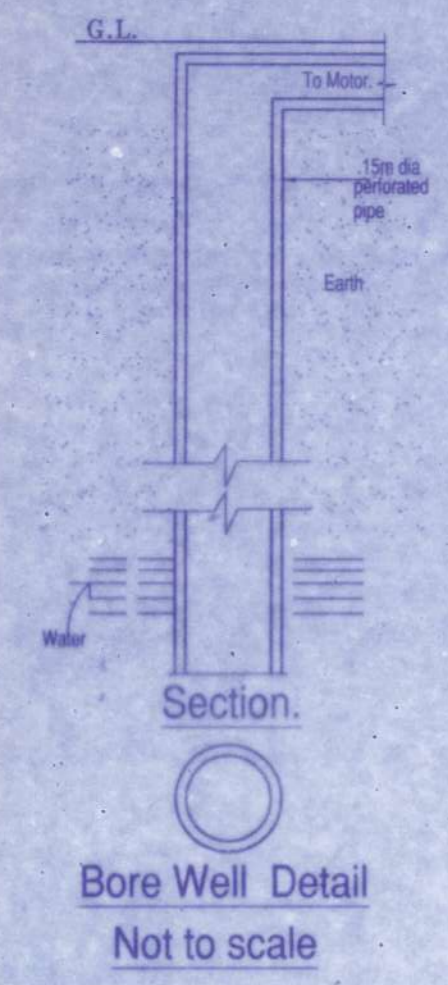

Rain Water Trench Detail