

PLAN SHOWING THE REGULARISATION OF COMMERCIAL & RESIDENTIAL BUILDING, GF + 2 FLOORS - (UNDER REGULARISATION SCHEME 1999) AT DOOR NO: 7, NORTH GOPALAPURAM, 1st STREET. COMPRISED IN R.S.NO :67/1&87/1, BLOCK NO. 4 OF MYLAPORE VILLAGE, CHENNAI-600086, GREATER CHENNAI CORPORATION, DIVISION No.118 ZONE No.9

SITE PLAN, FLOOR PLANS, ELEVATION
SECTION, TERRACE FLOOR PLAN
KEY PLAN

SCHEDULE OF JOINERY

MD	MAIN DOOR	3'6"x7'0"	1.00x2.13
D3	DOOR	3'0"x7'0"	0.91x2.13
D26	DOOR	2'6"x7'0"	0.76x2.13
W3	WINDOW	3'0"x4'0"	0.91x1.22
W4	WINDOW	4'0"x4'0"	1.22x1.22
RS	ROLLING SHUTTER	8'0"x10'0"	2.82x3.05
V	VENTILATOR	2'0"x2'0"	0.60x0.60




AREA STATEMENT		SQF	SQM
PLOT AREA		4320.00	401.00
GROUND FLOOR		2357.61	219.03
MEZZANINE FLOOR		1218.26	113.18
FIRST FLOOR		2469.90	229.46
SECOND FLOOR		2622.97	243.68
TOTAL		8668.74	805.35

COLOUR INDEX







- REGULARISATION
- ROAD
- PLOT BOUNDARY

ALL DIMENSIONS ARE IN METERS & FEET

SCALE - 1:100

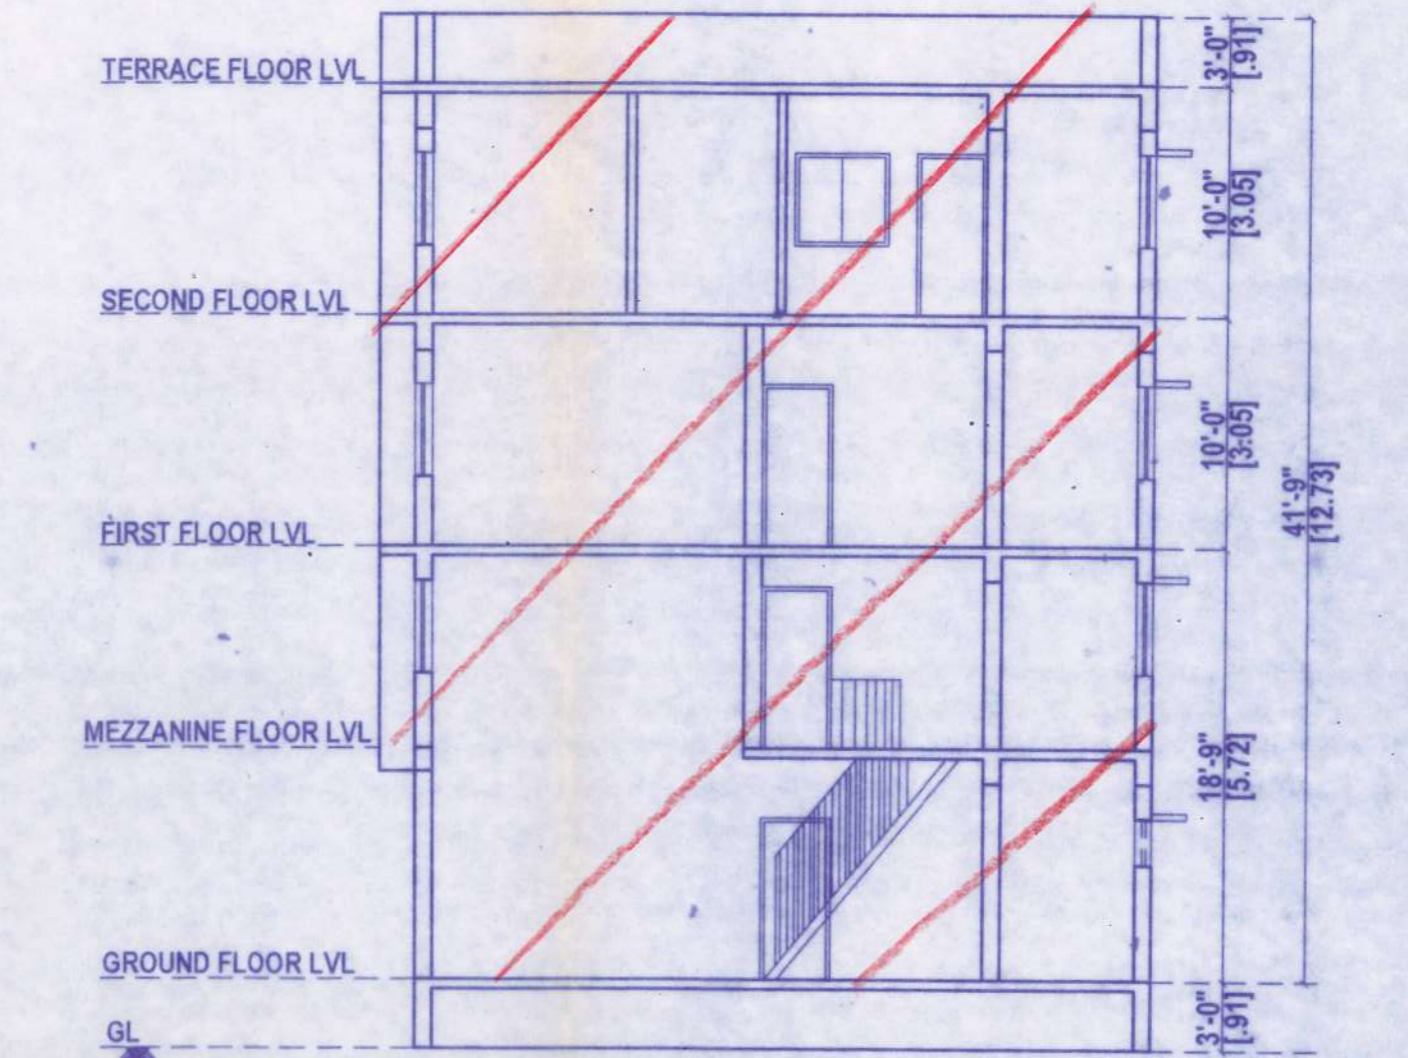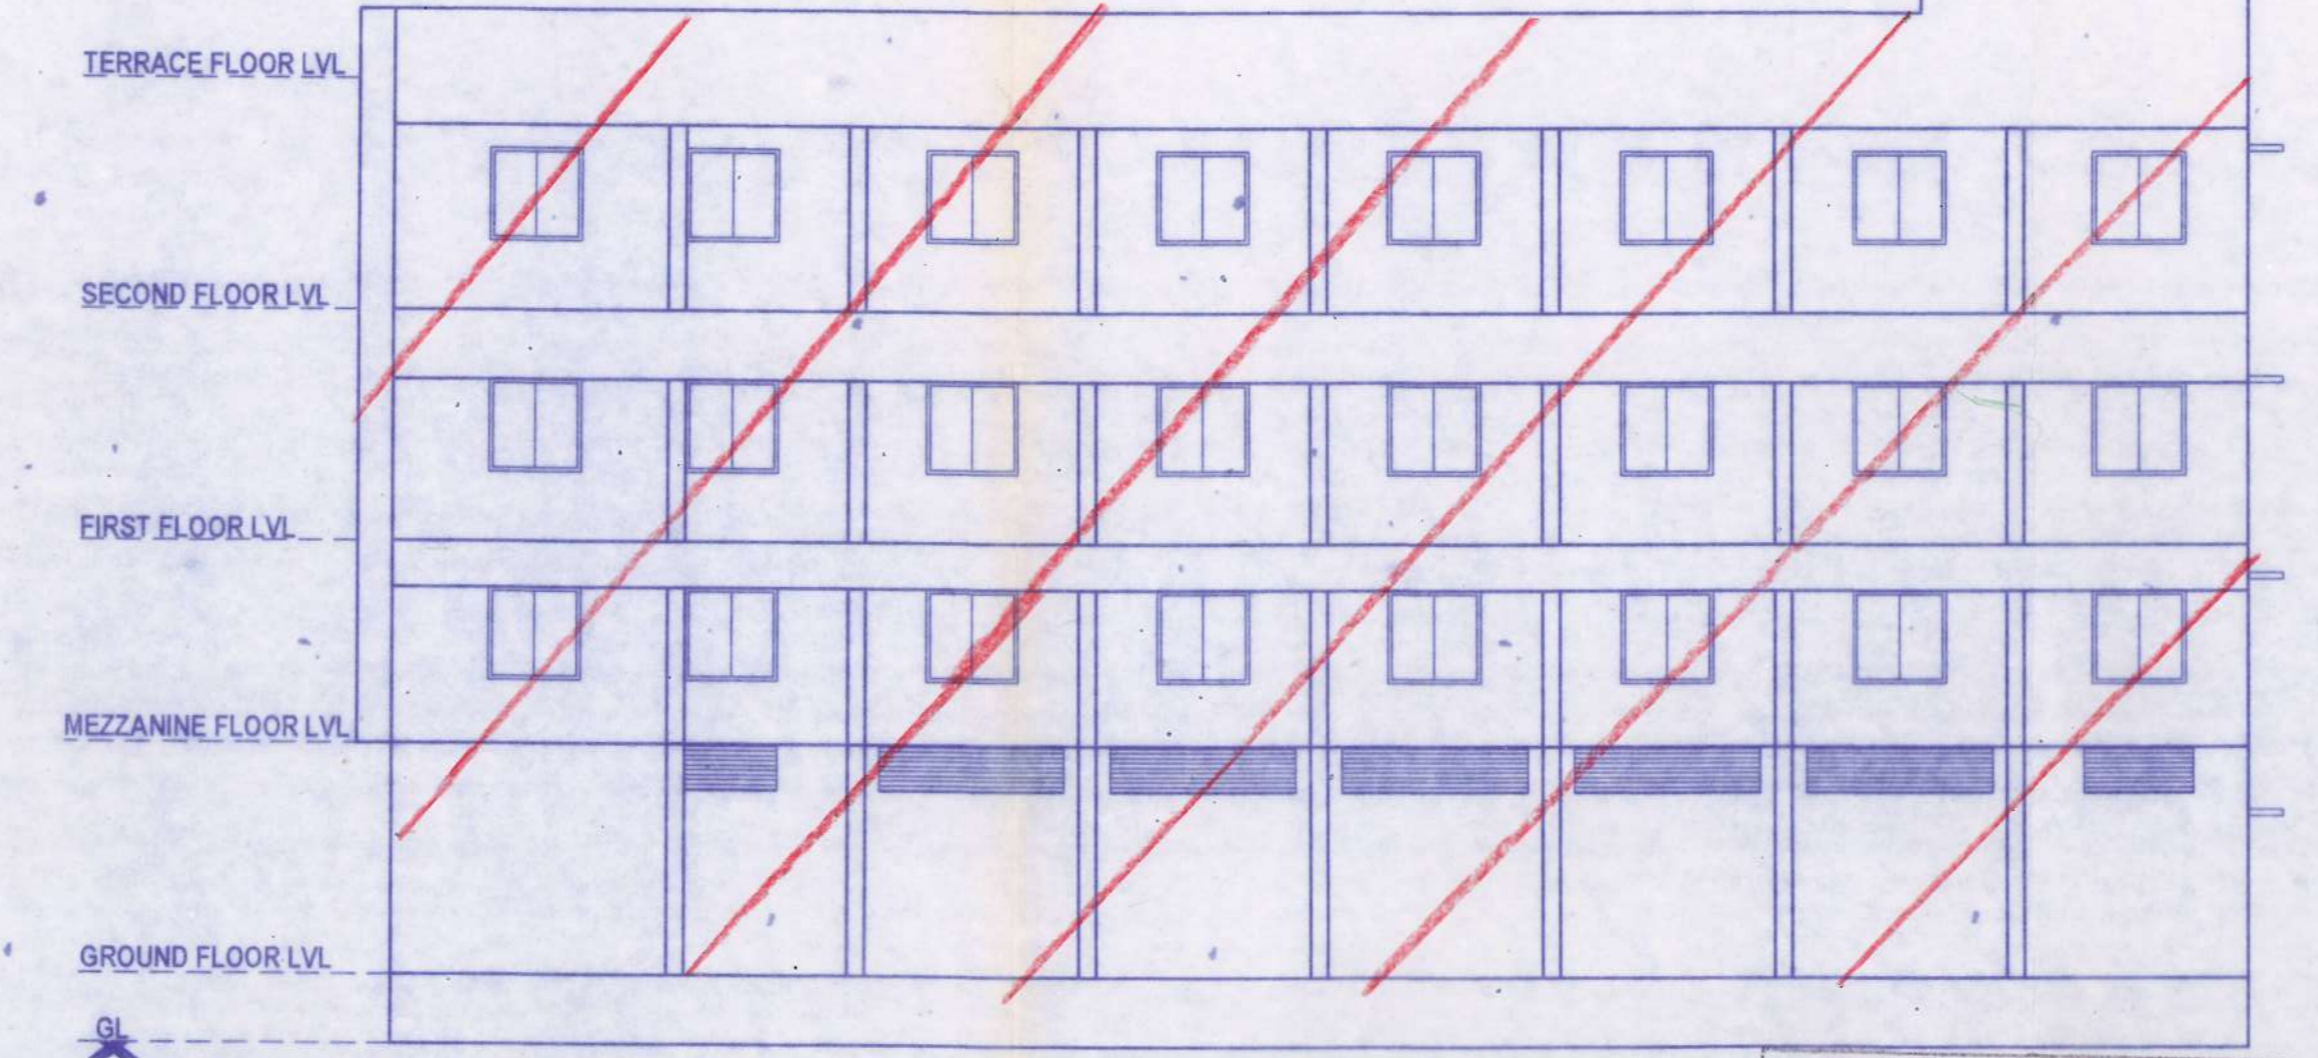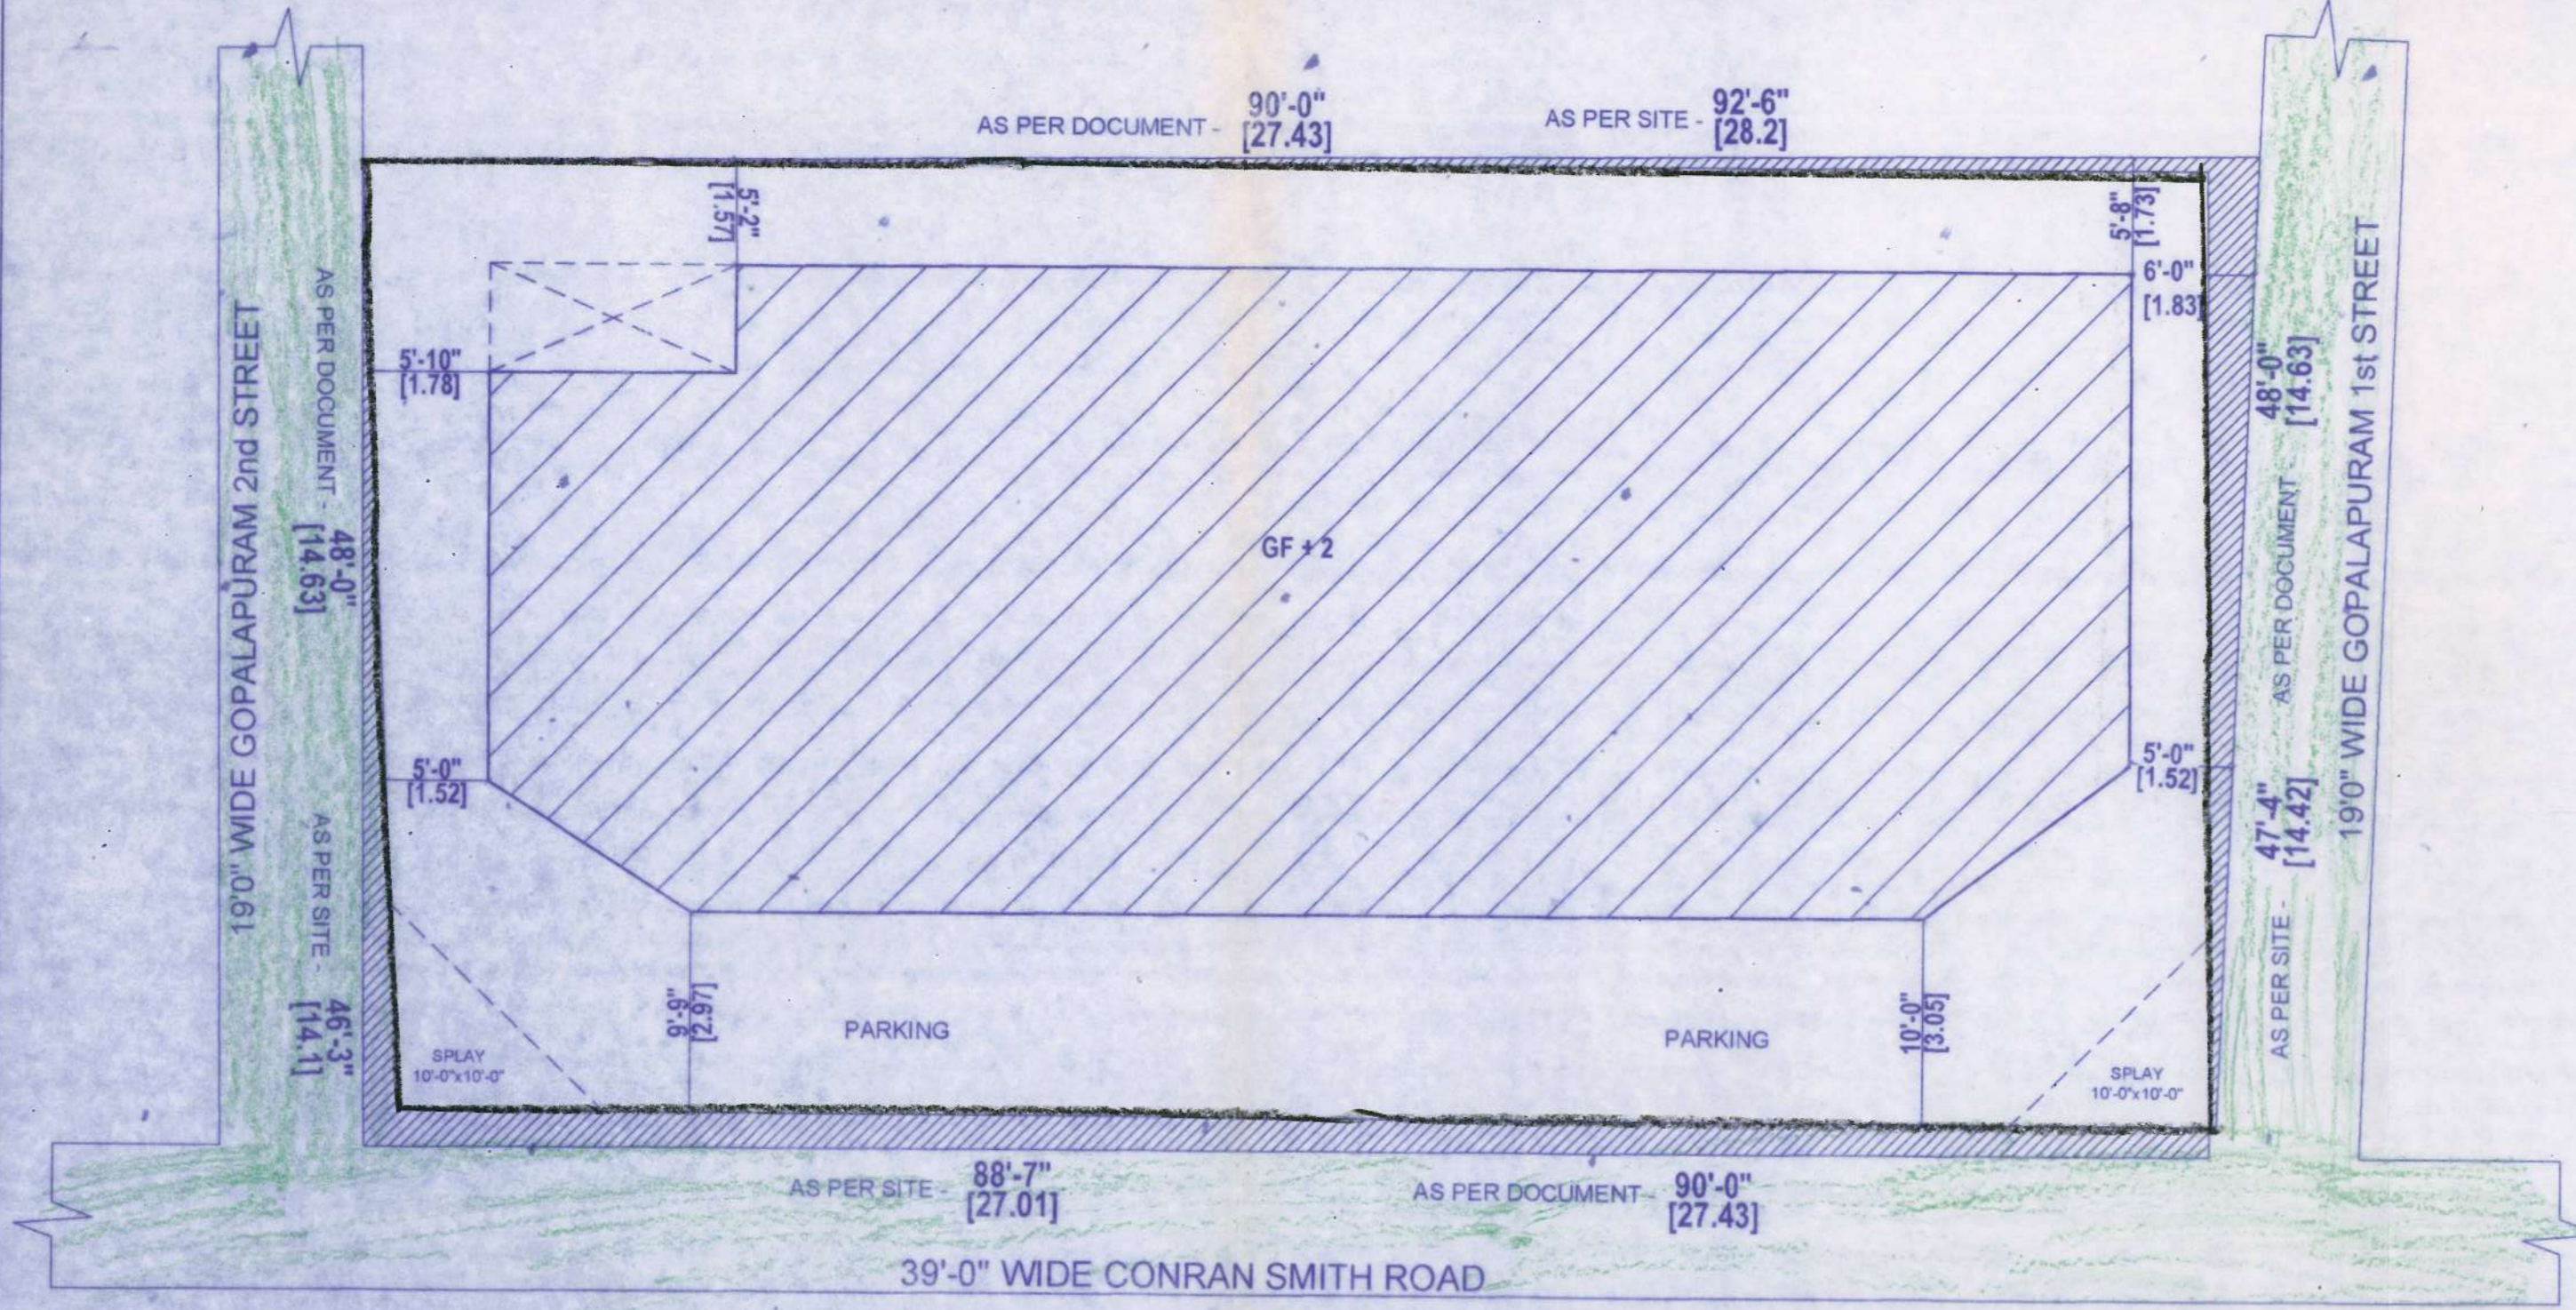

REGULARISED
Subject to conditions in this office Letter
No. Reg. MSB / Reg. I / Reg. II / Reg. III /
Reg. IV & V / RAIBB / AREA / ROIL &
BL / AS / ISB / RDS
Dated: 14-08-2020
For Member Secretary
Chennai Metropolitan Development Authority
Chennai - 600 008.

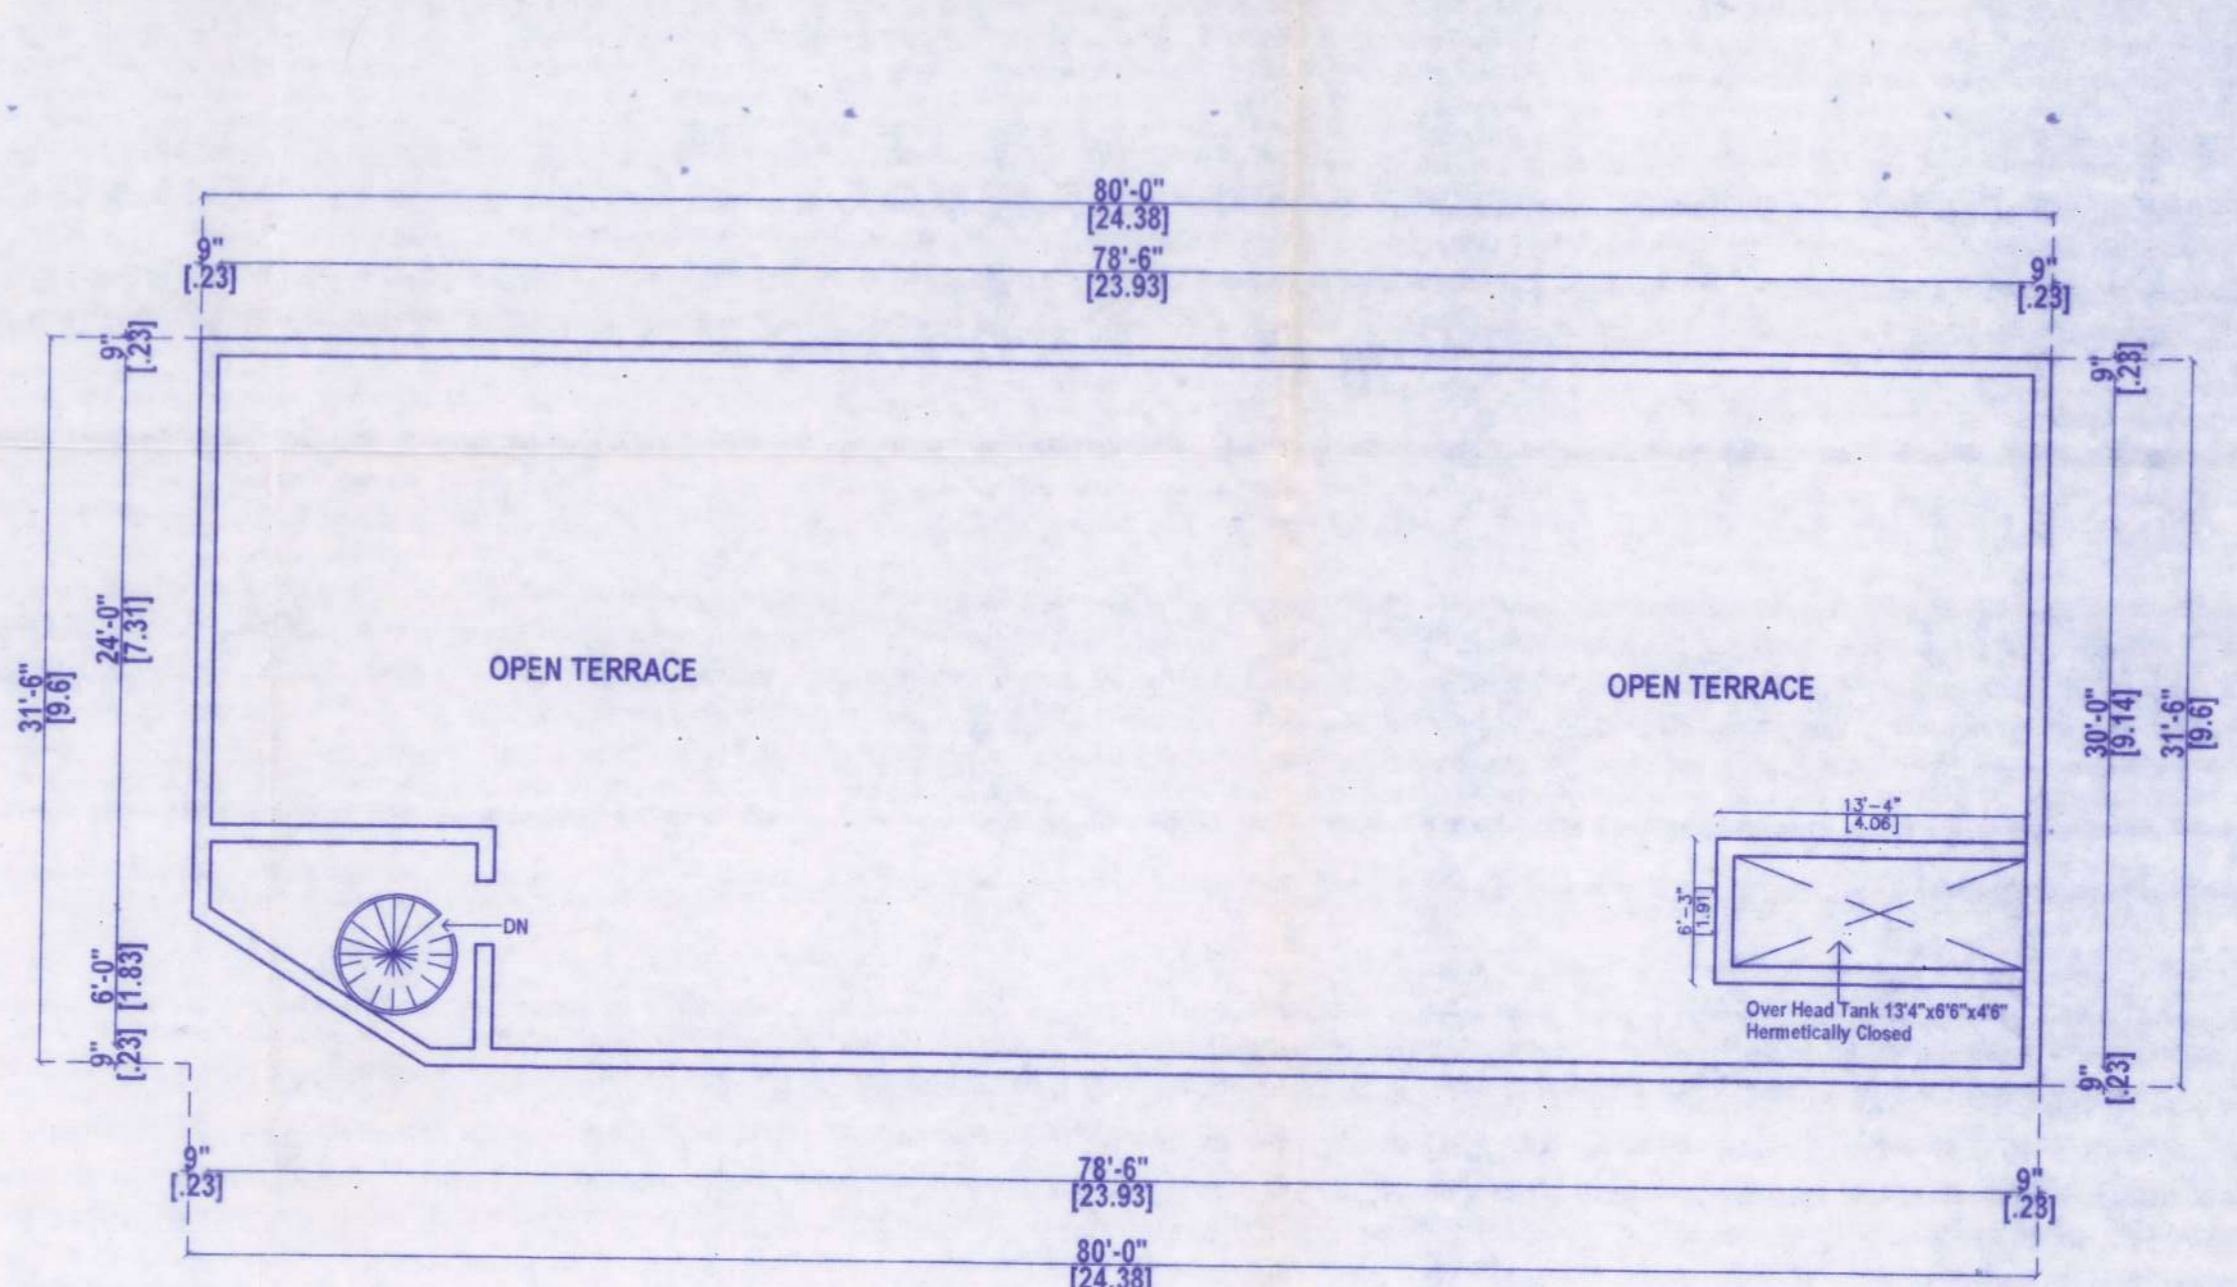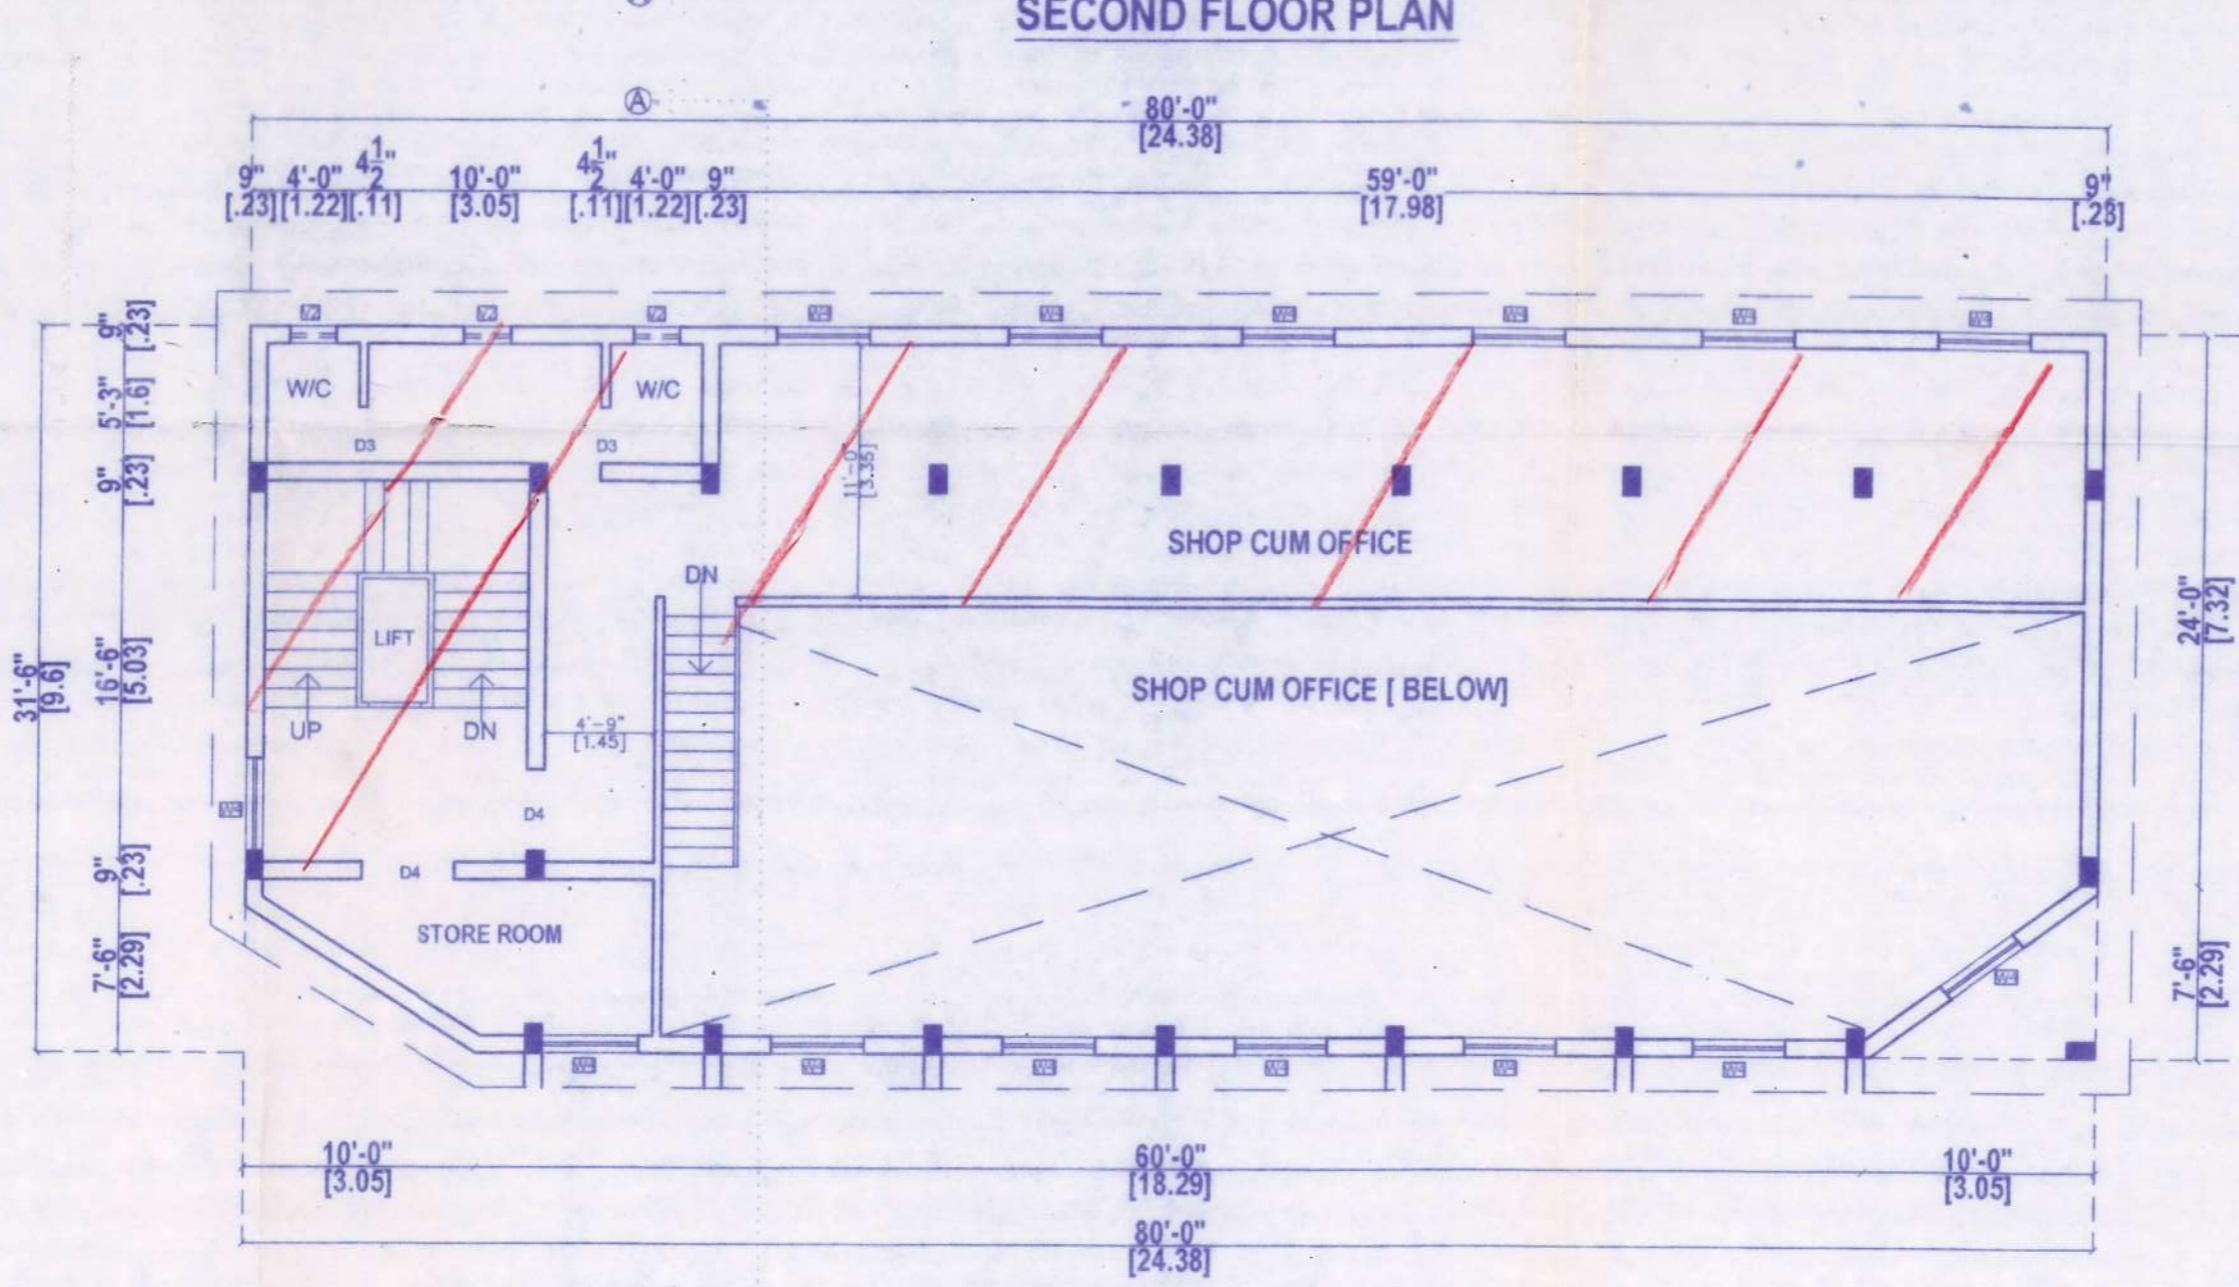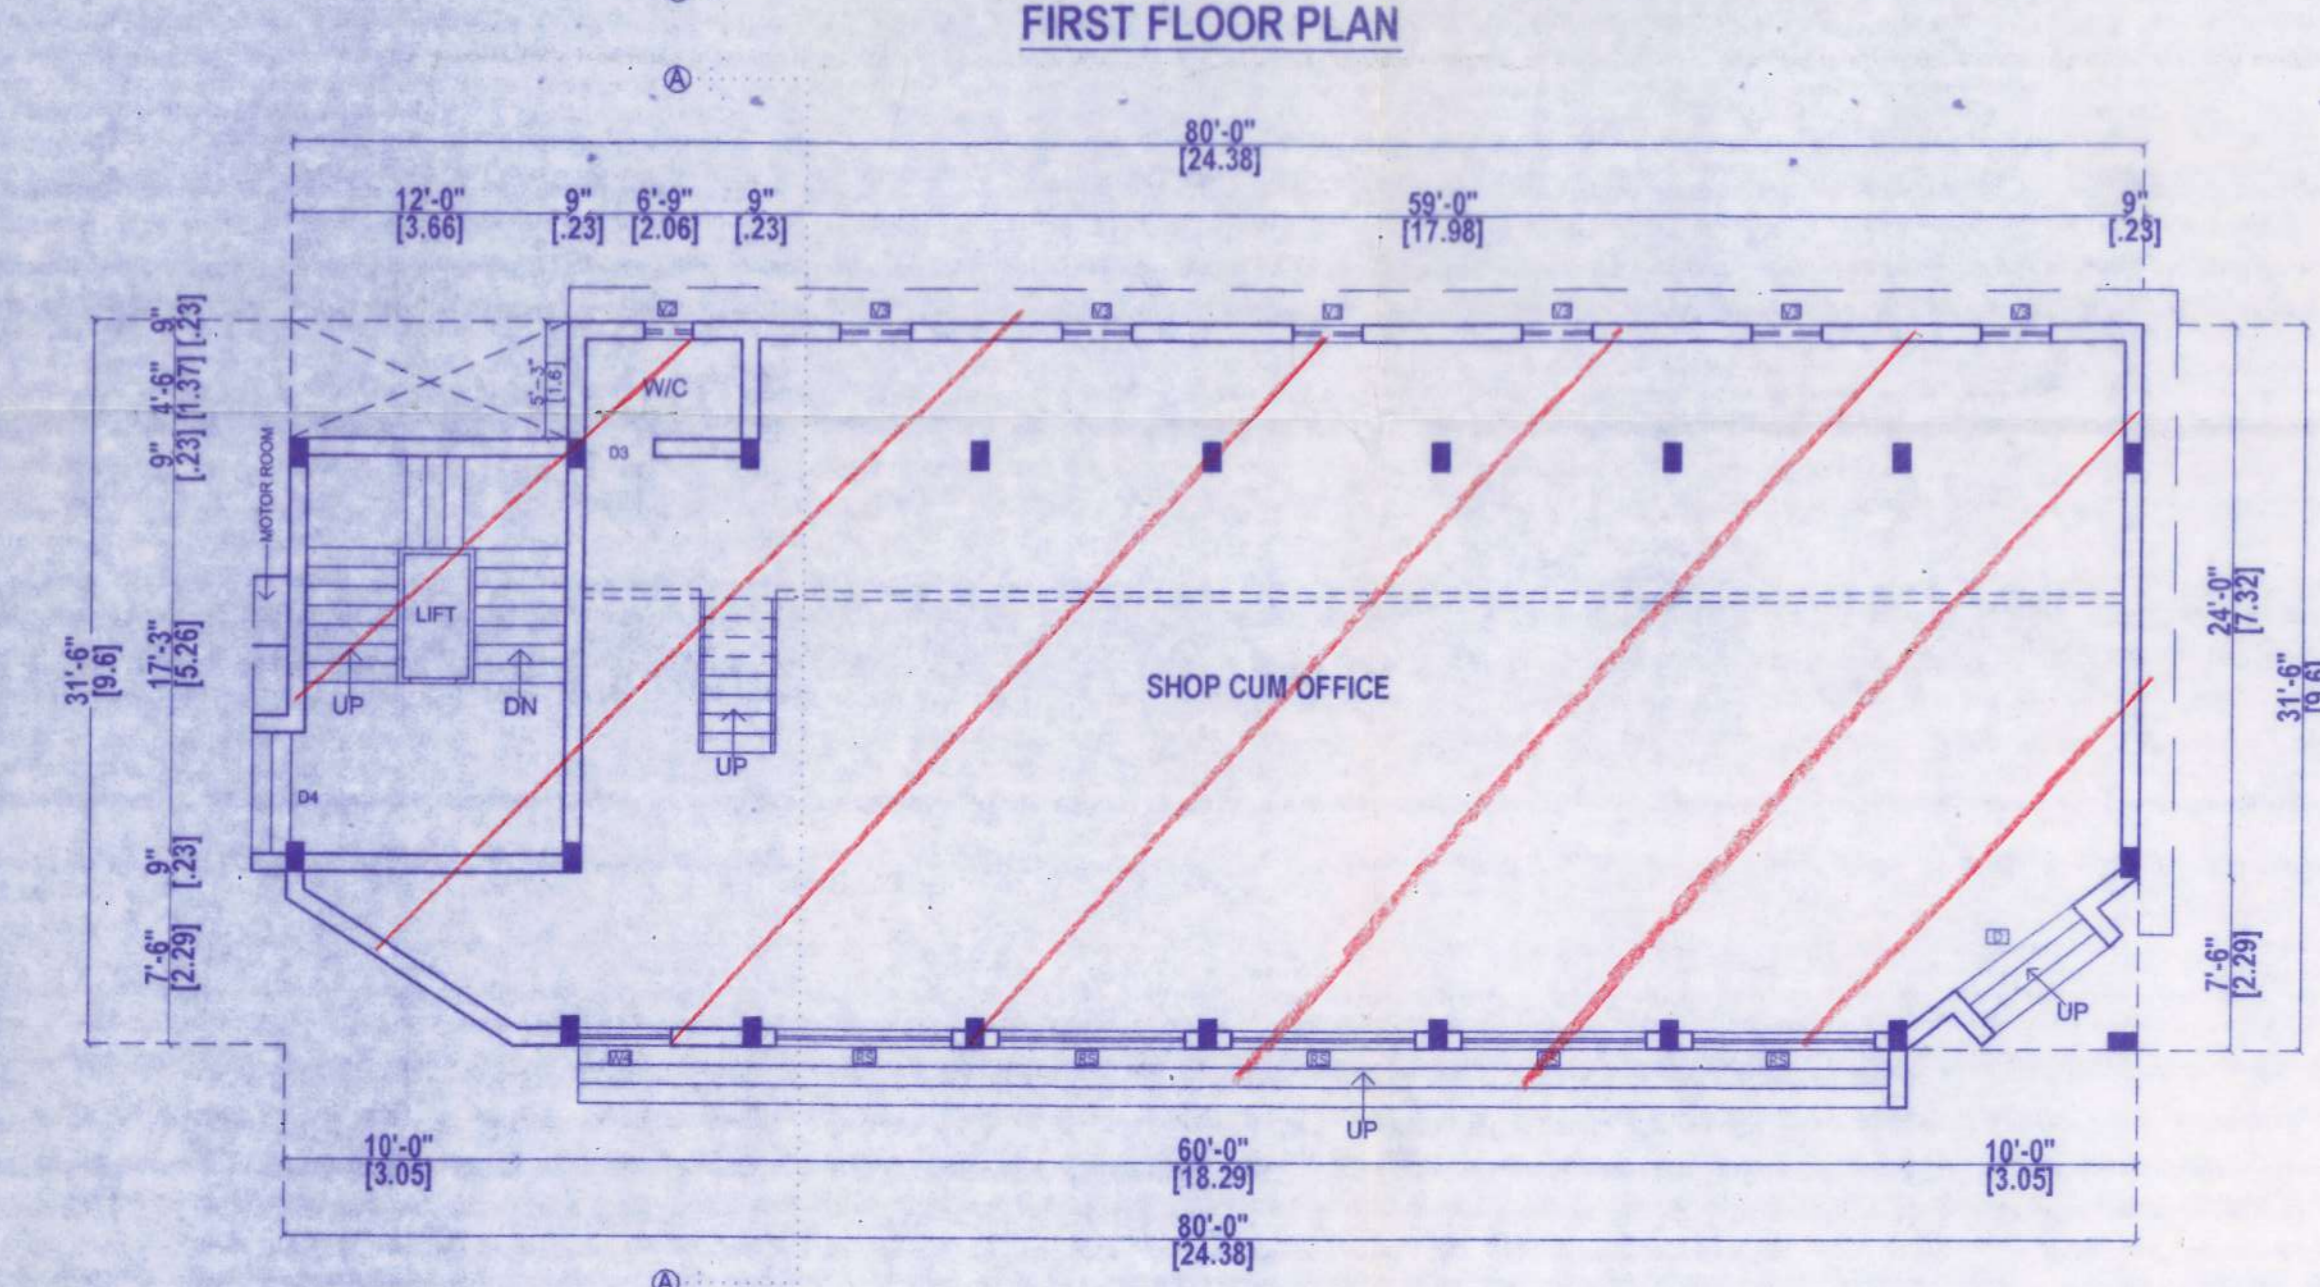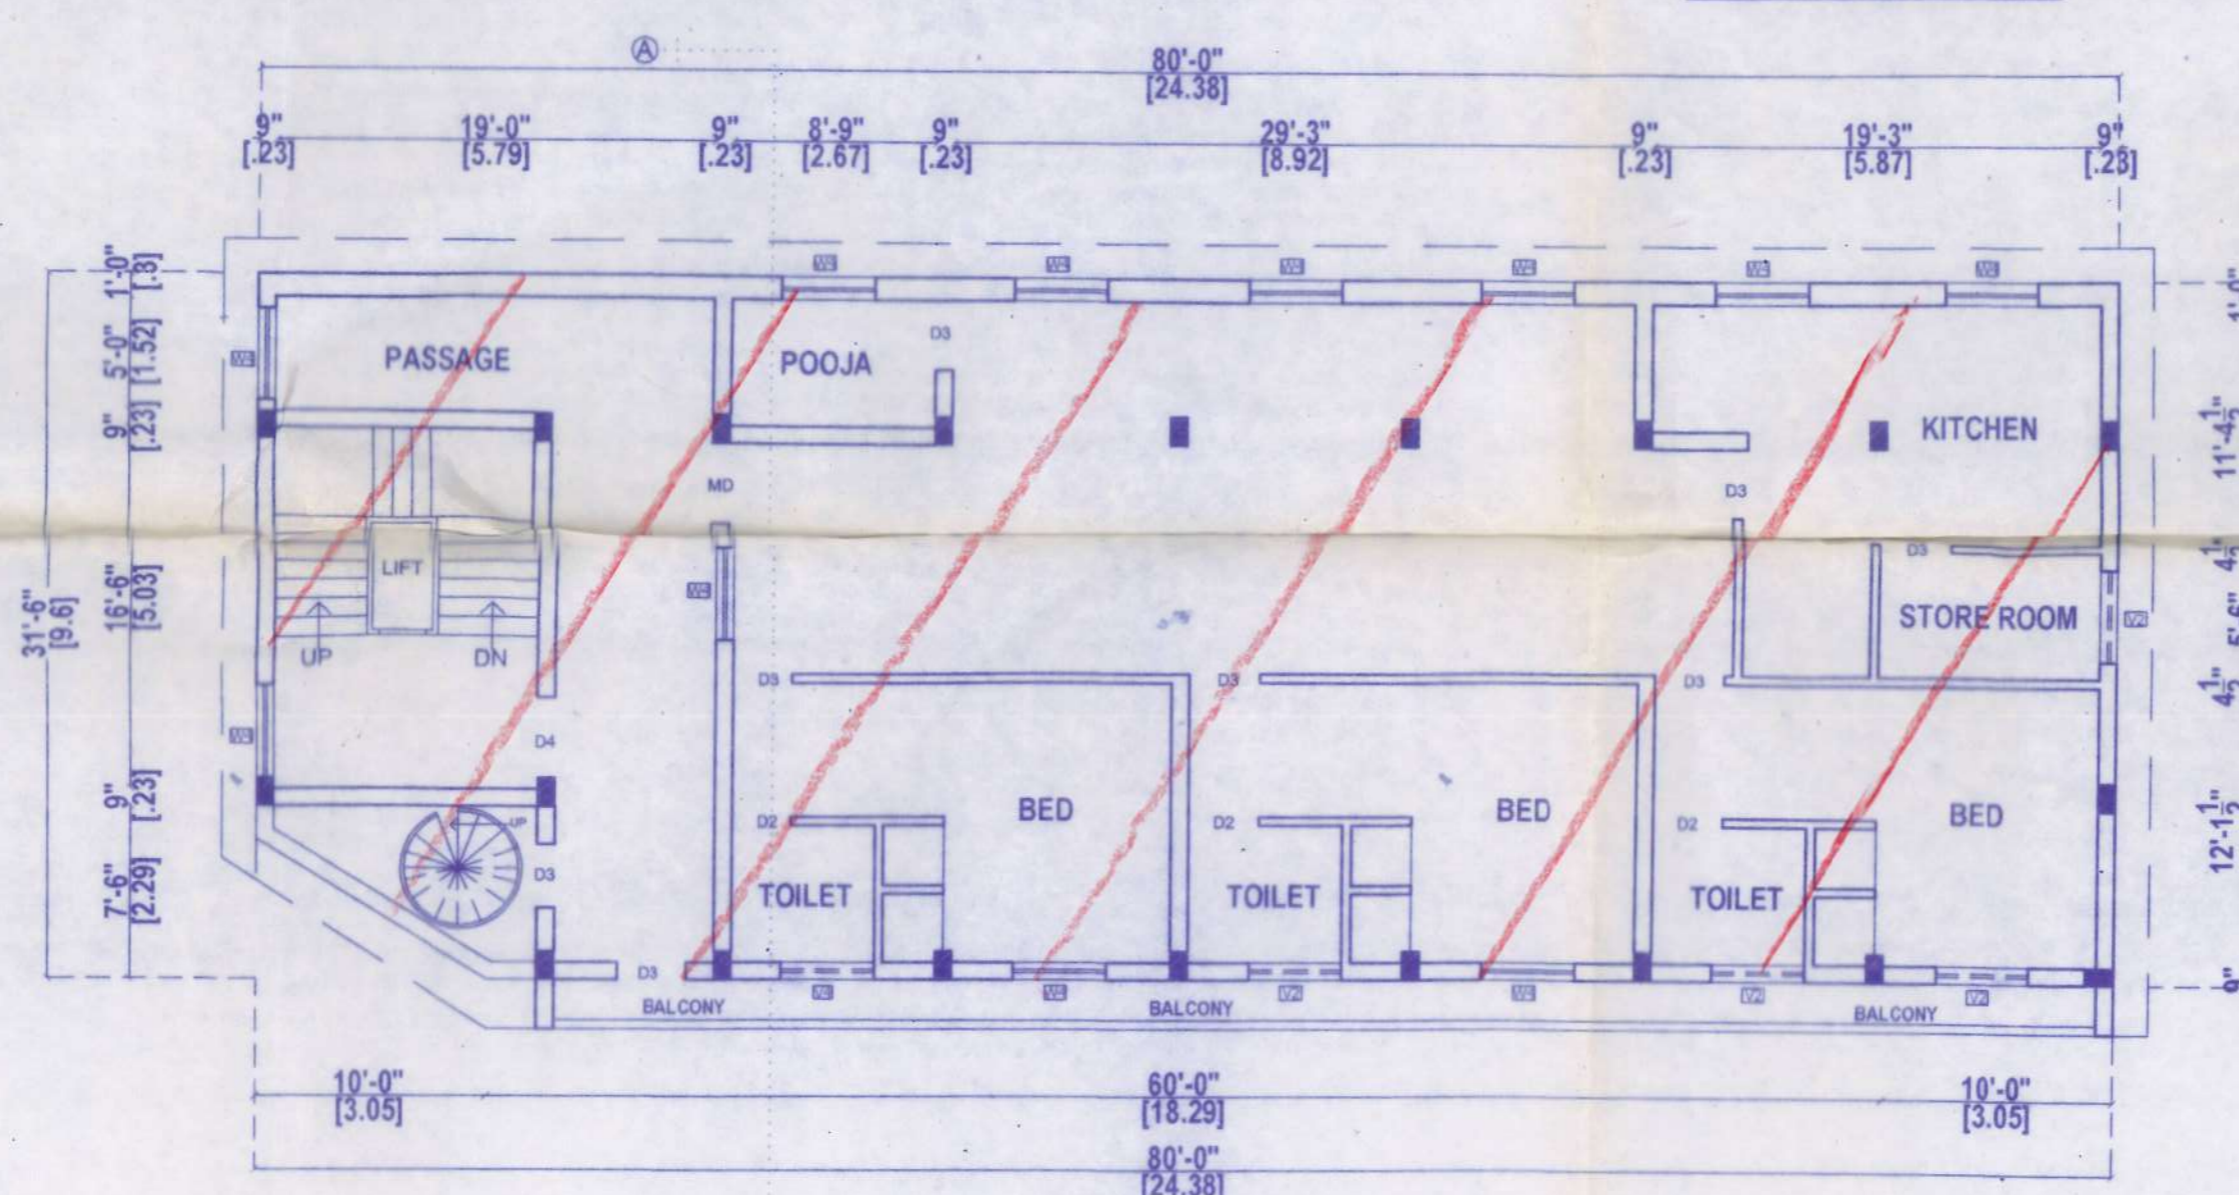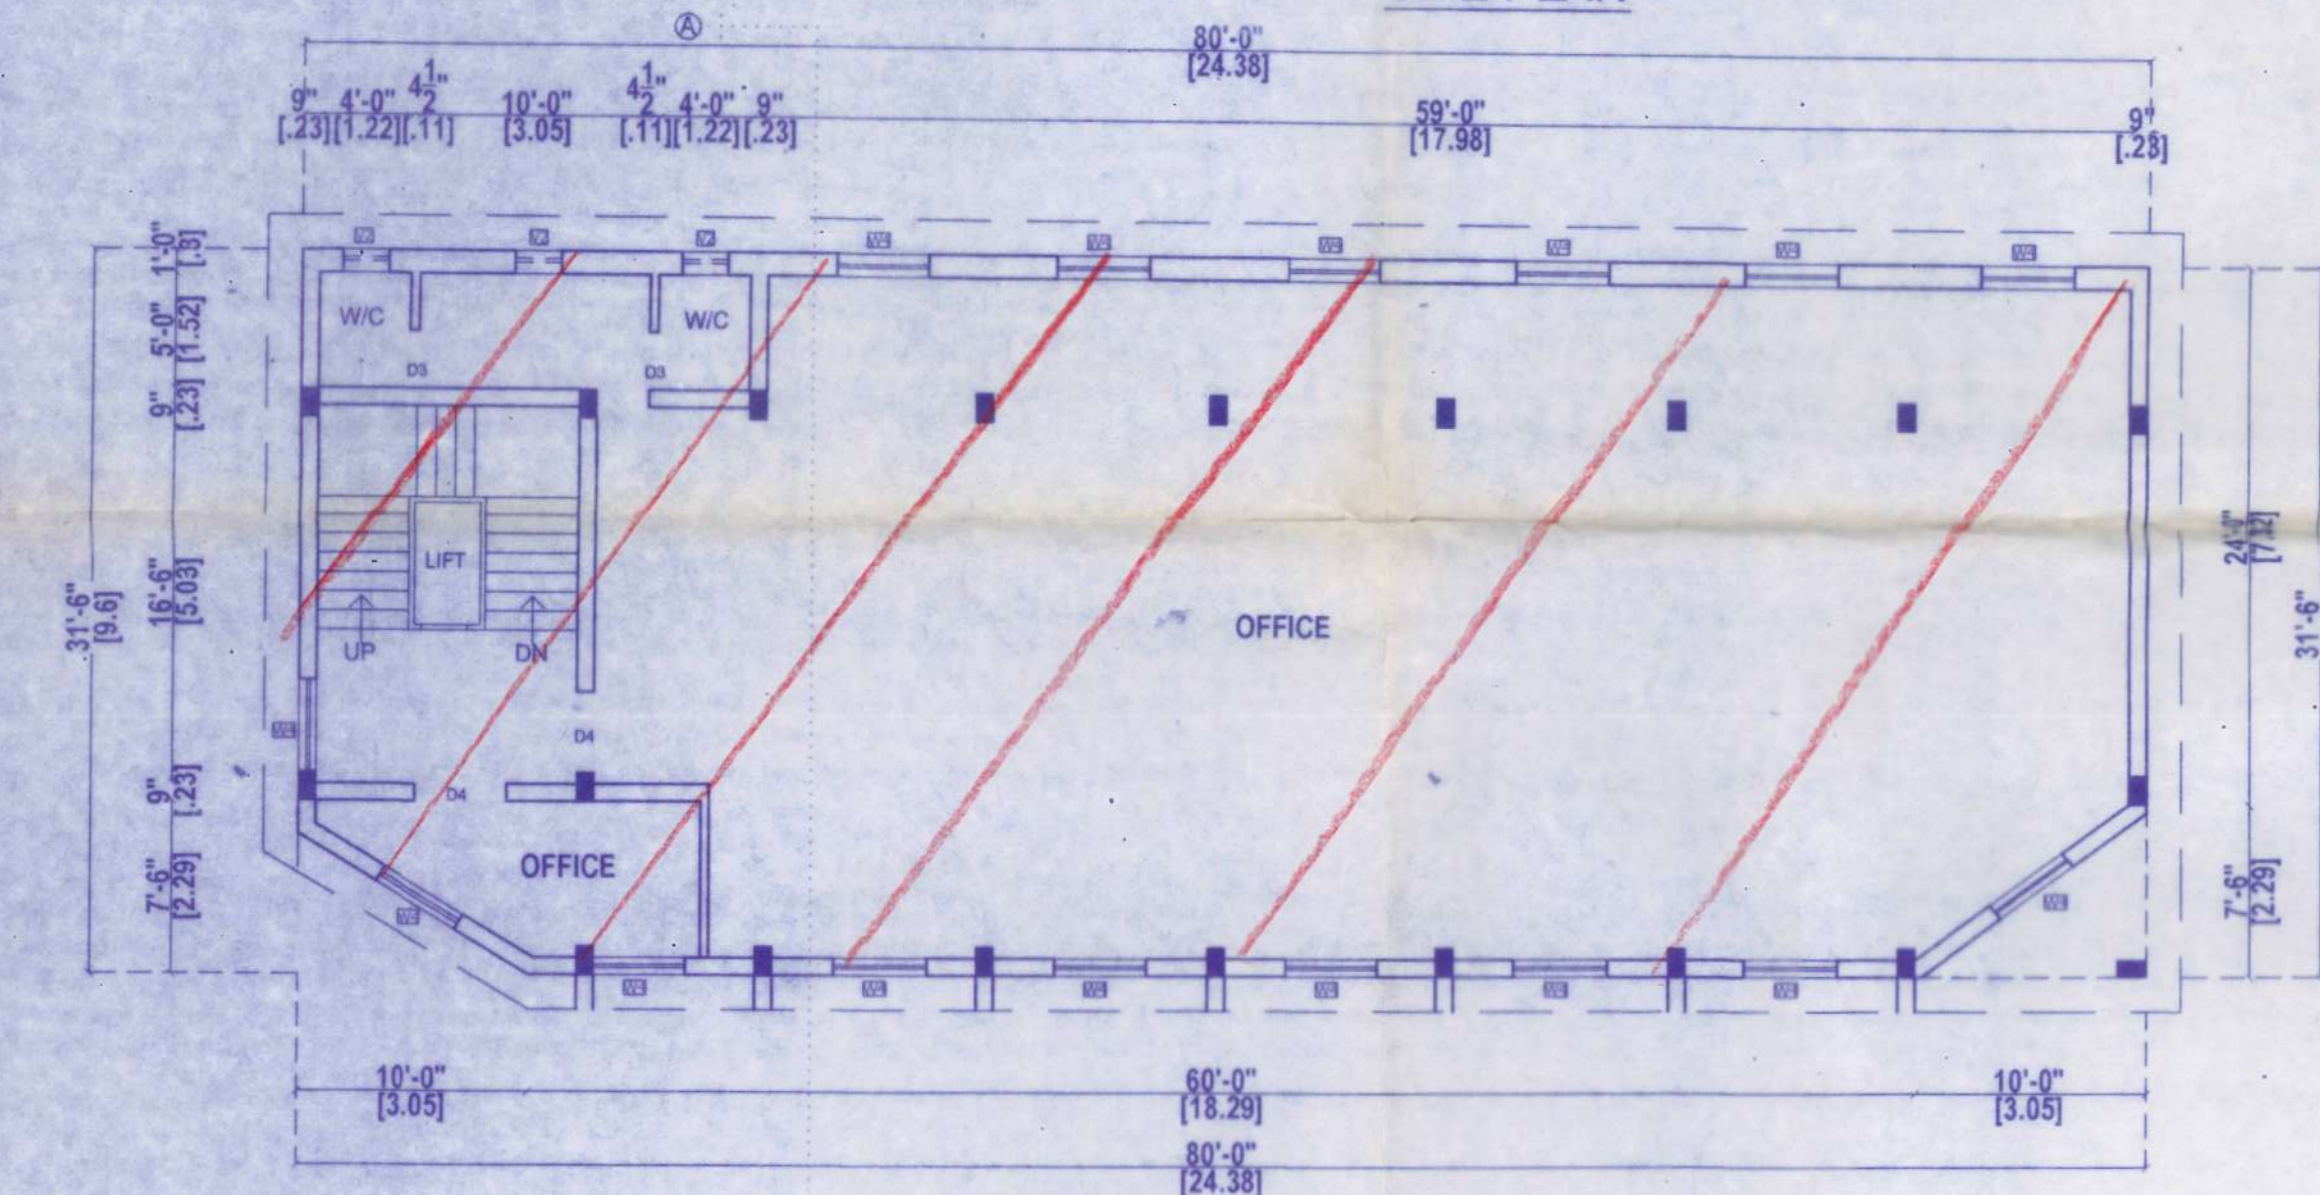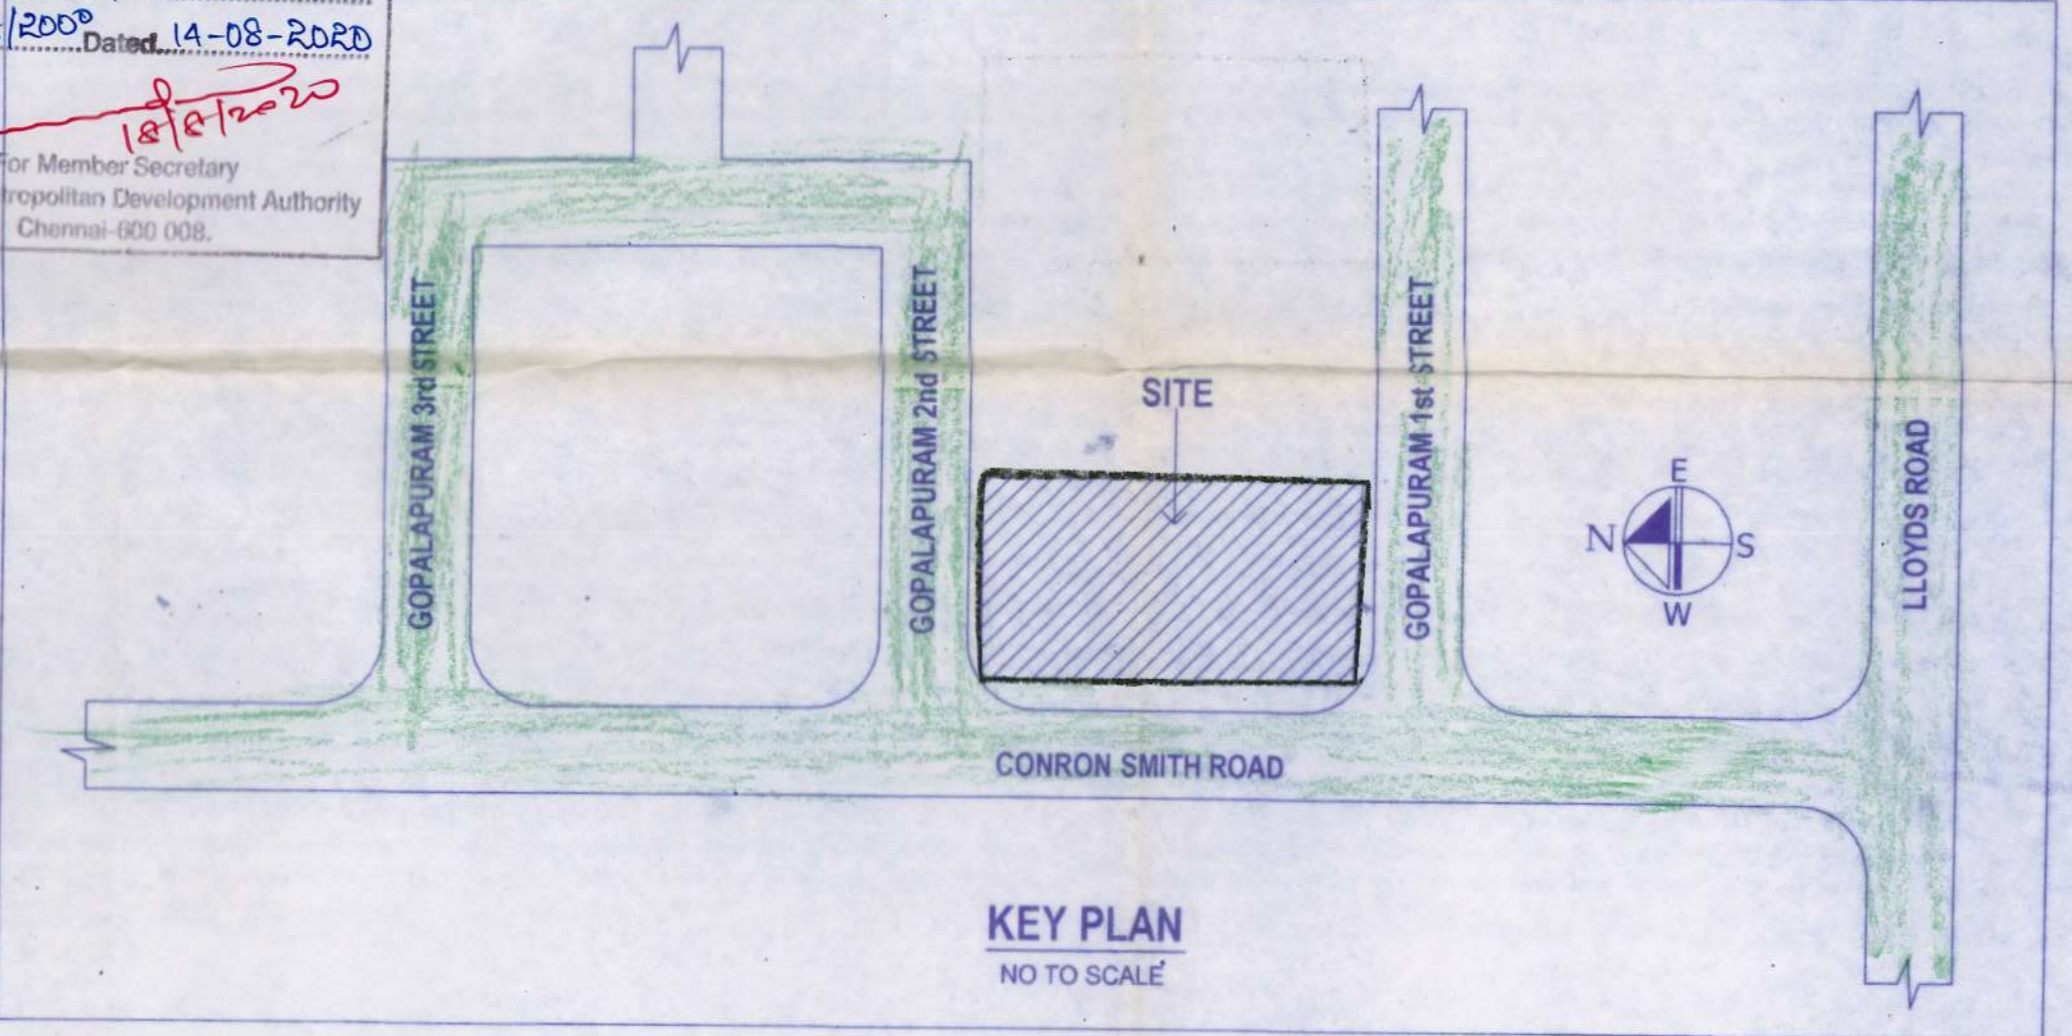

OWNER'S SIGNATURE

(Signature)

D. LOGESWARI, B.E. Civil Engg.
Regd. No. RE/GR-11/19/06/089
No.392/3, Green Garden, 'L' Block,
26th Street, Anna Nagar East,
Chennai - 600 102.

LICENSED SURVEYOR