




SECTION-AA'

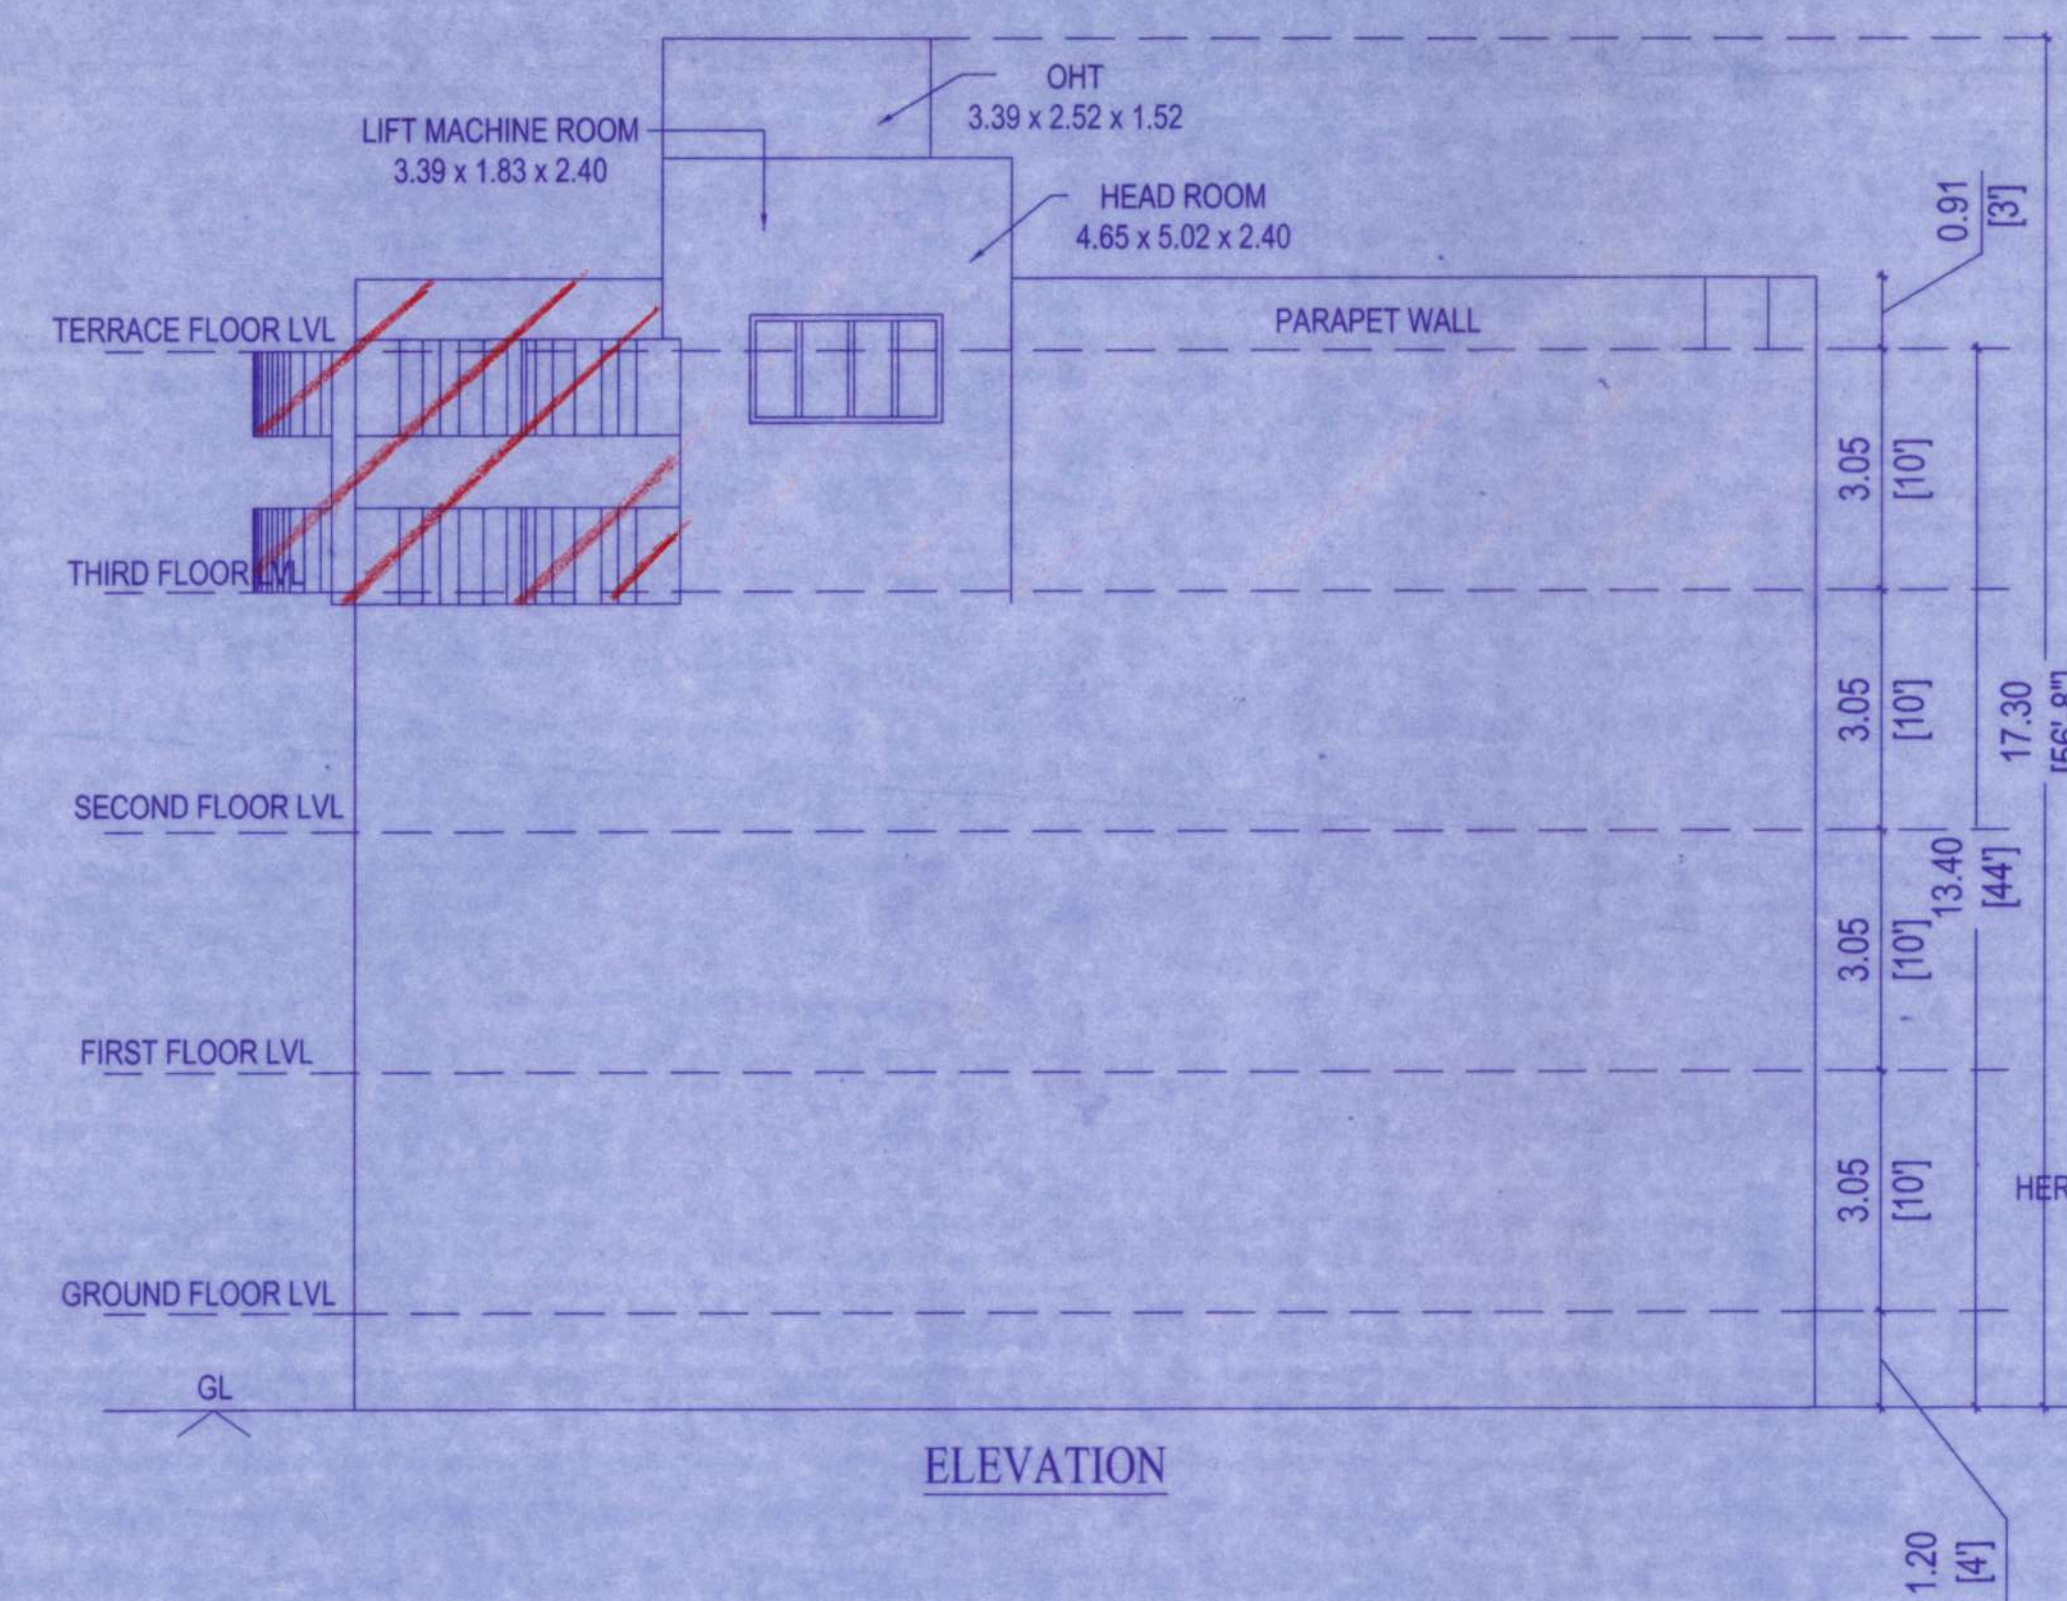


ELEVATION

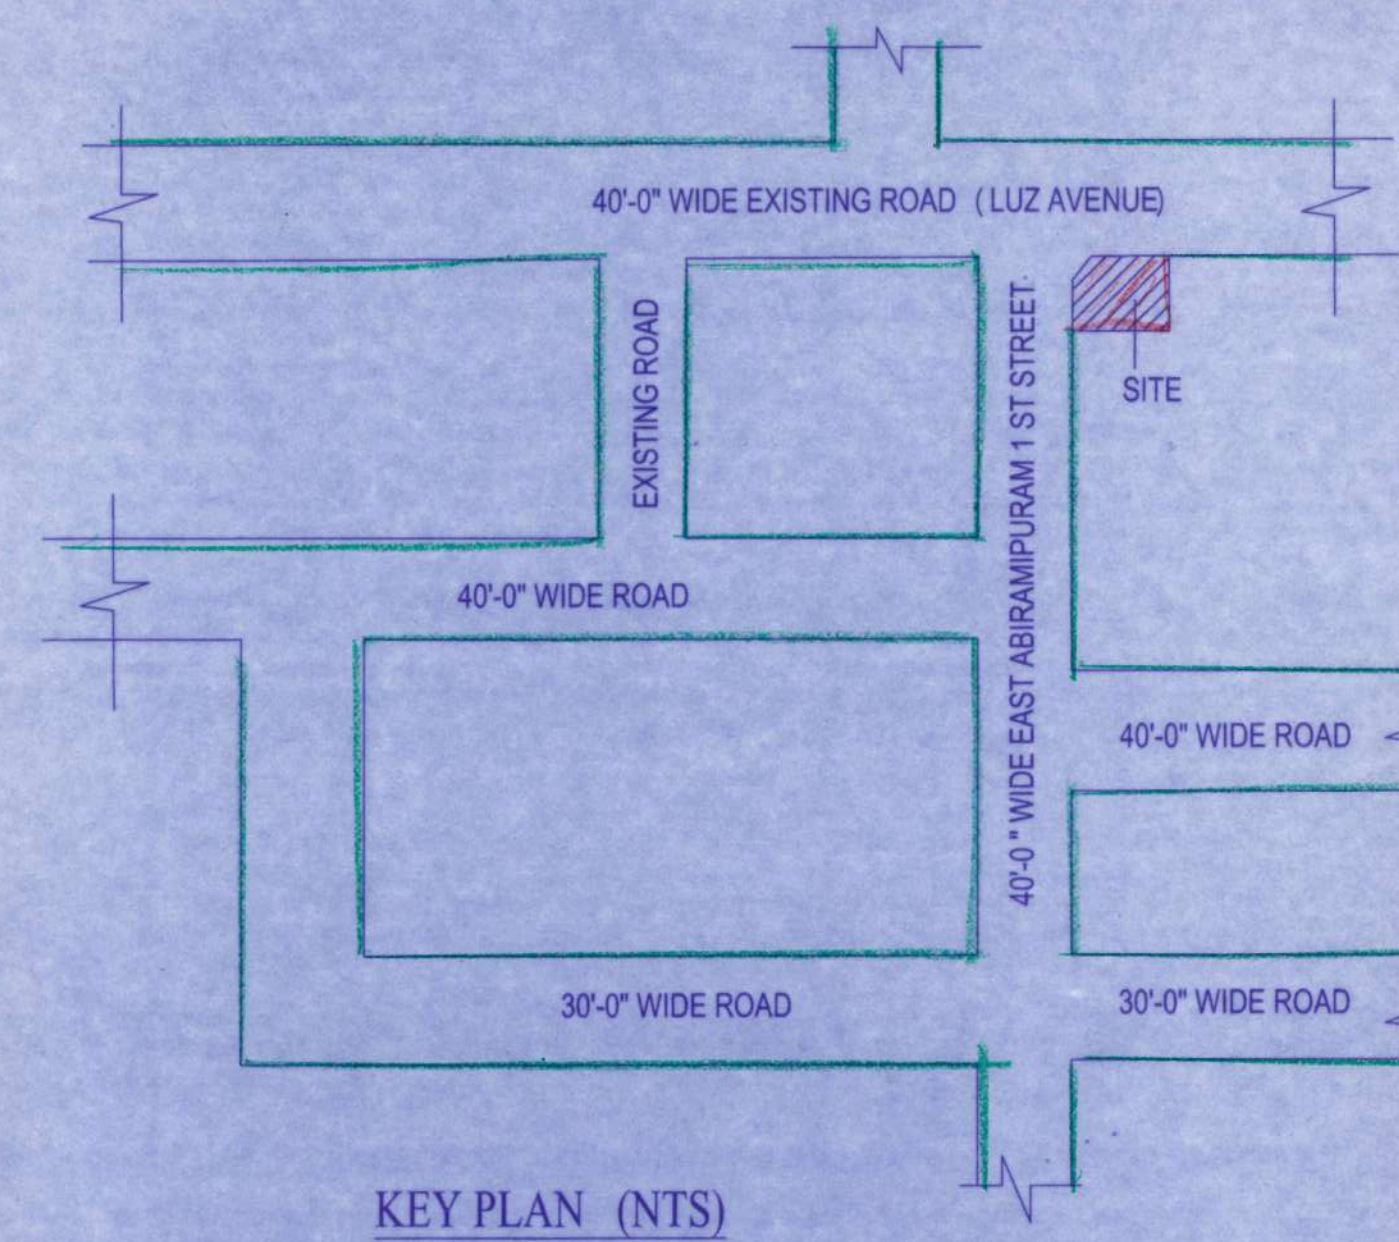


KEY PLAN (NTS)

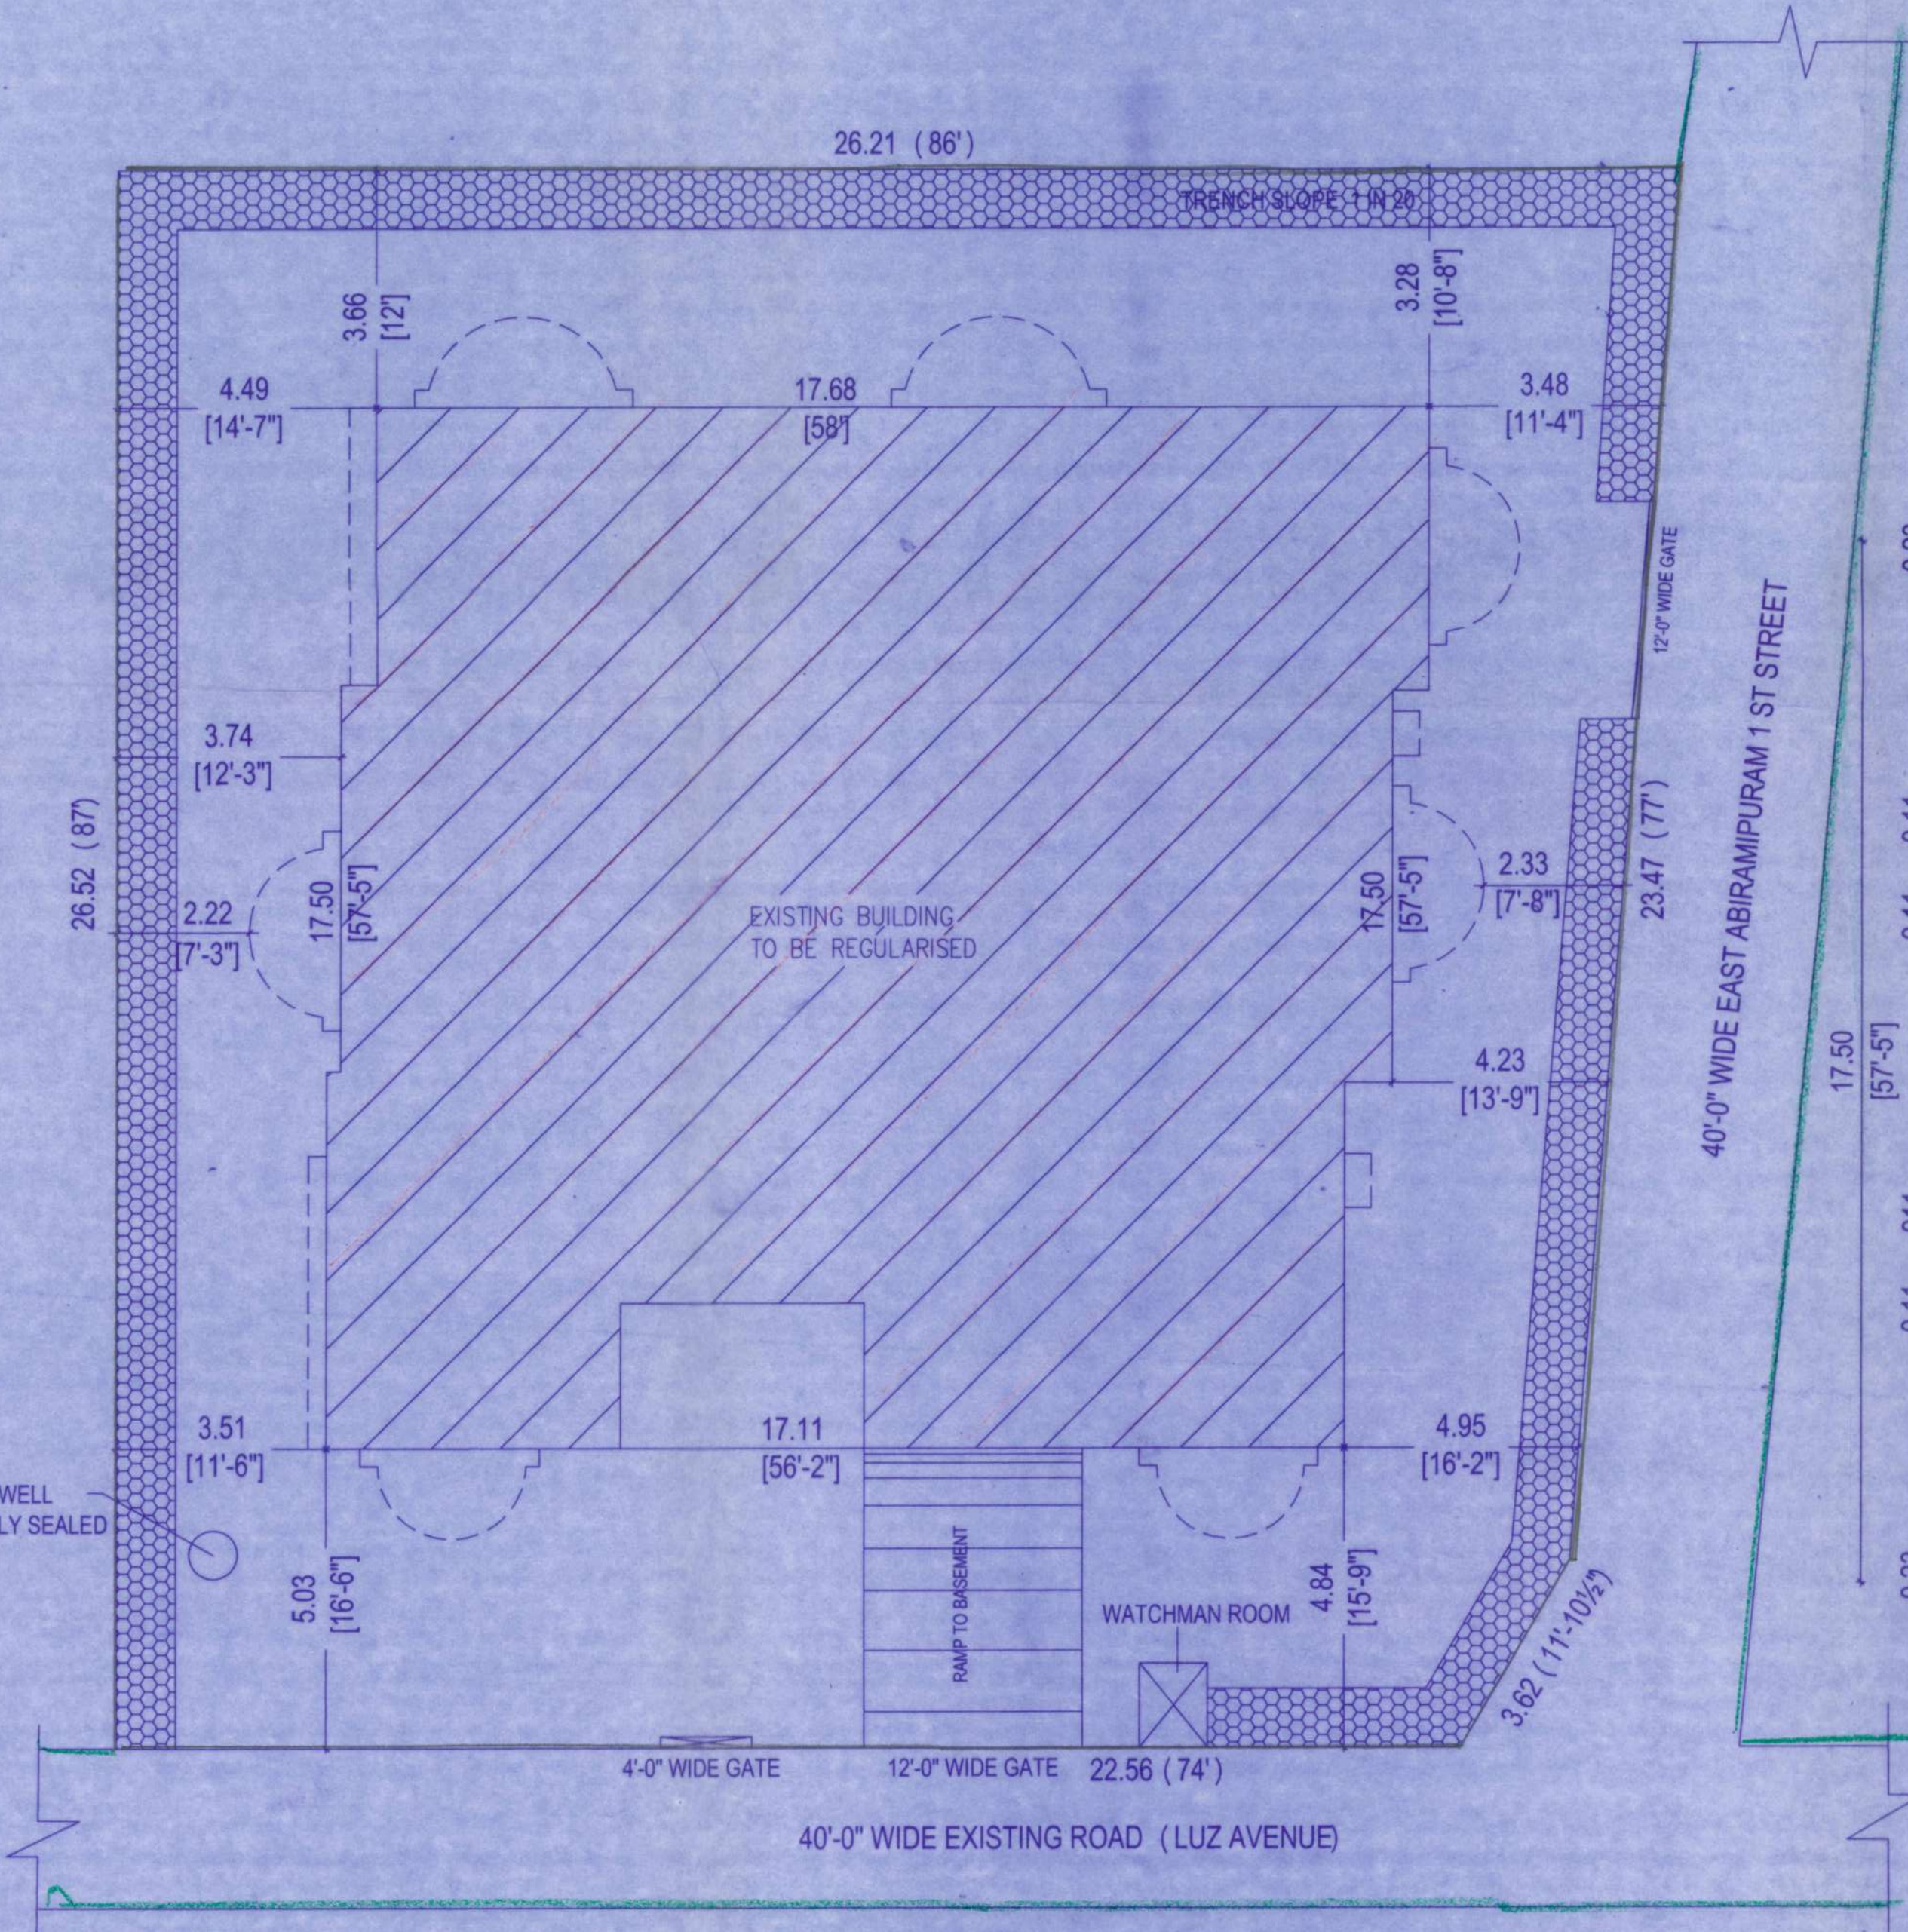


SITE PLAN

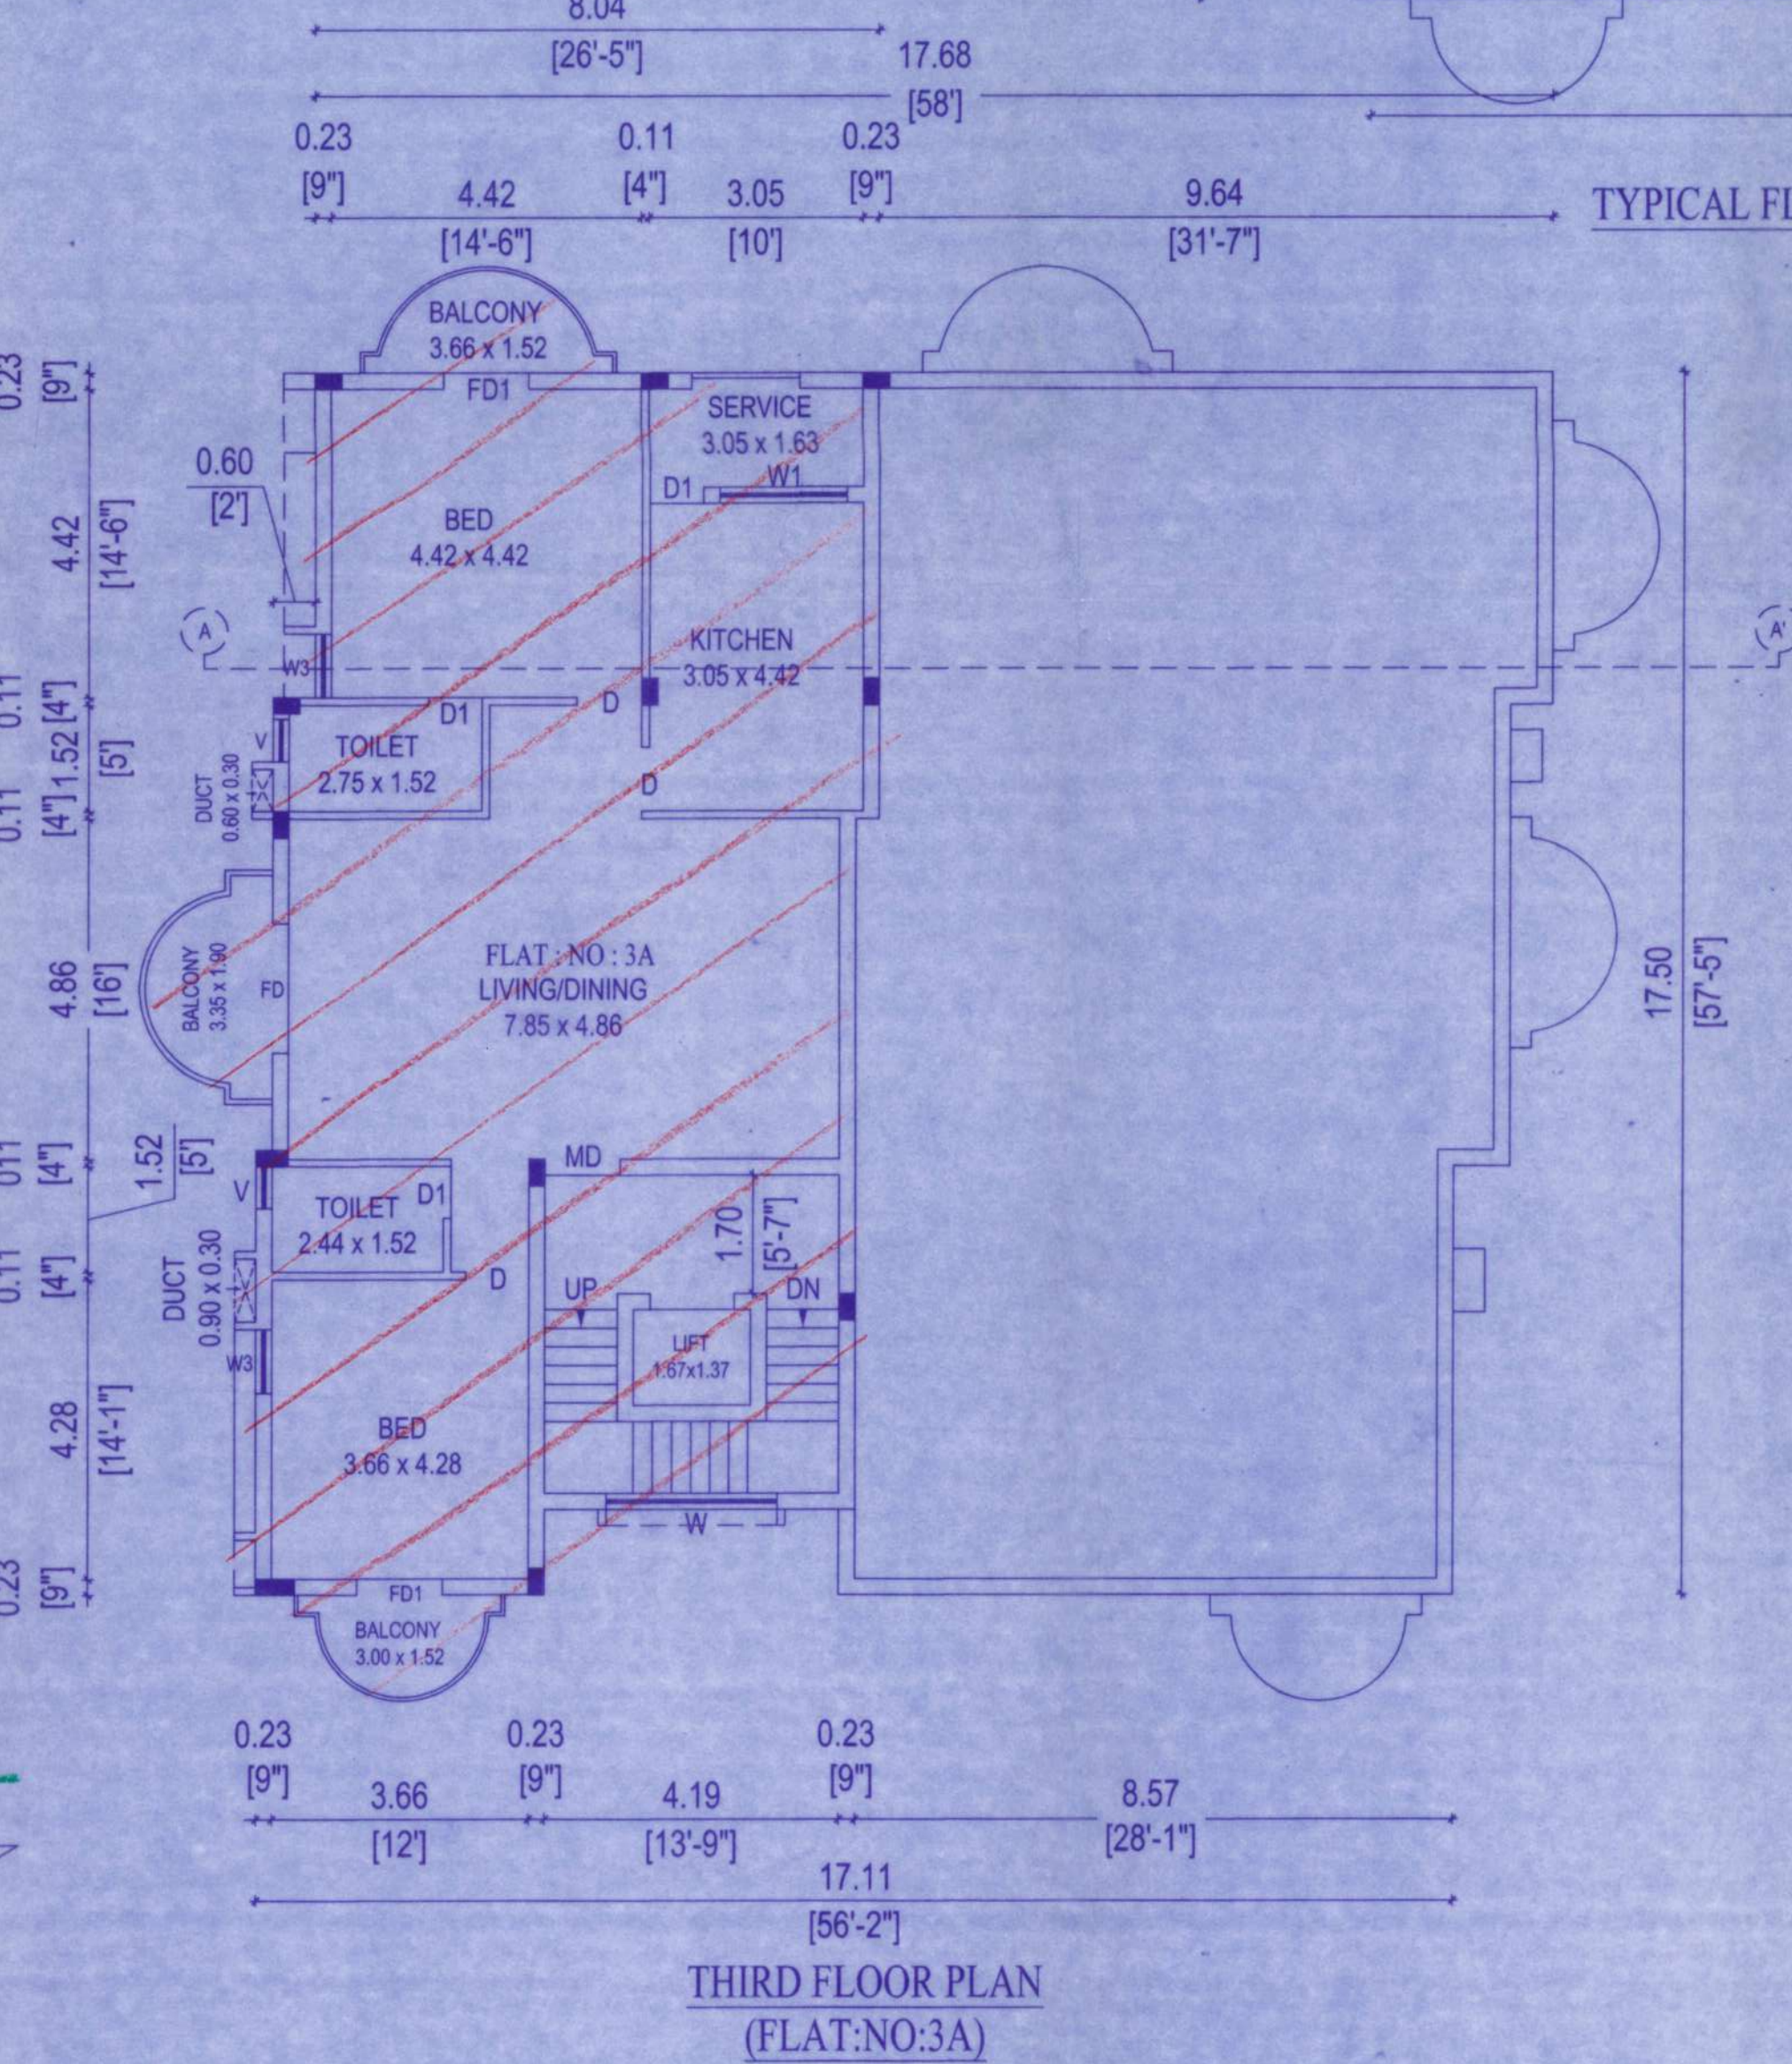


THIRD FLOOR PLAN (FLAT: NO.3A)

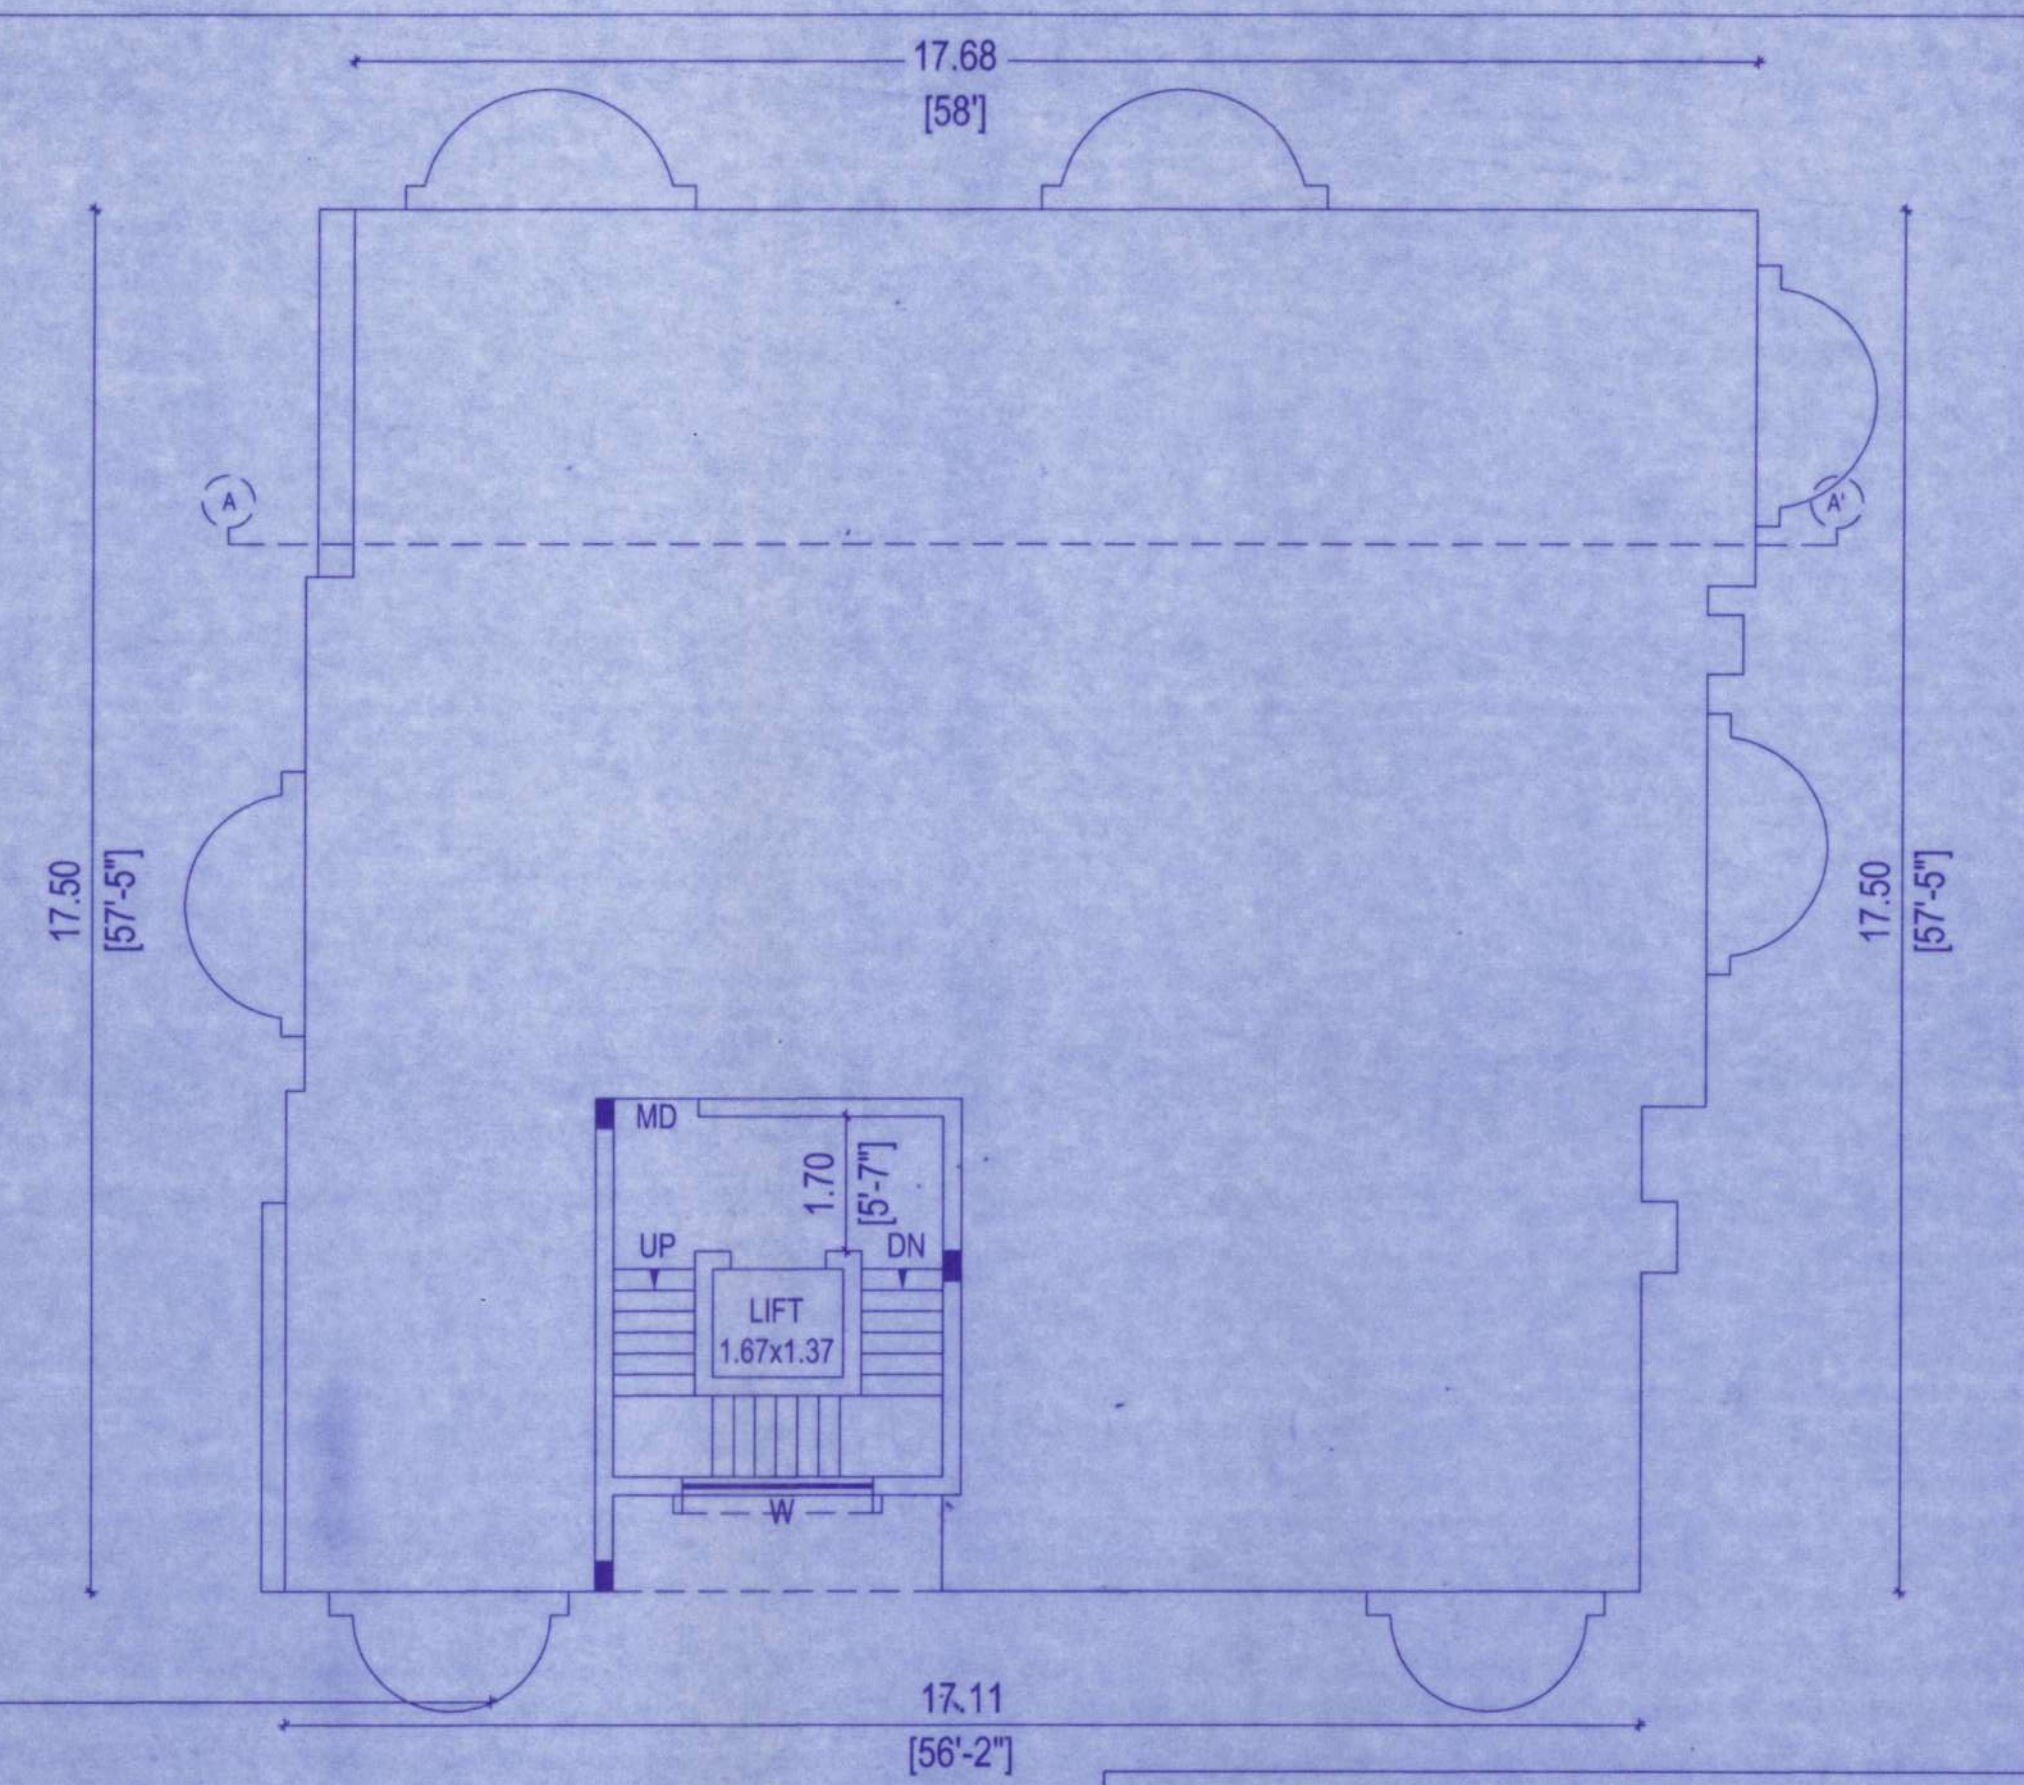


TYPICAL FLOOR PLAN-I.II

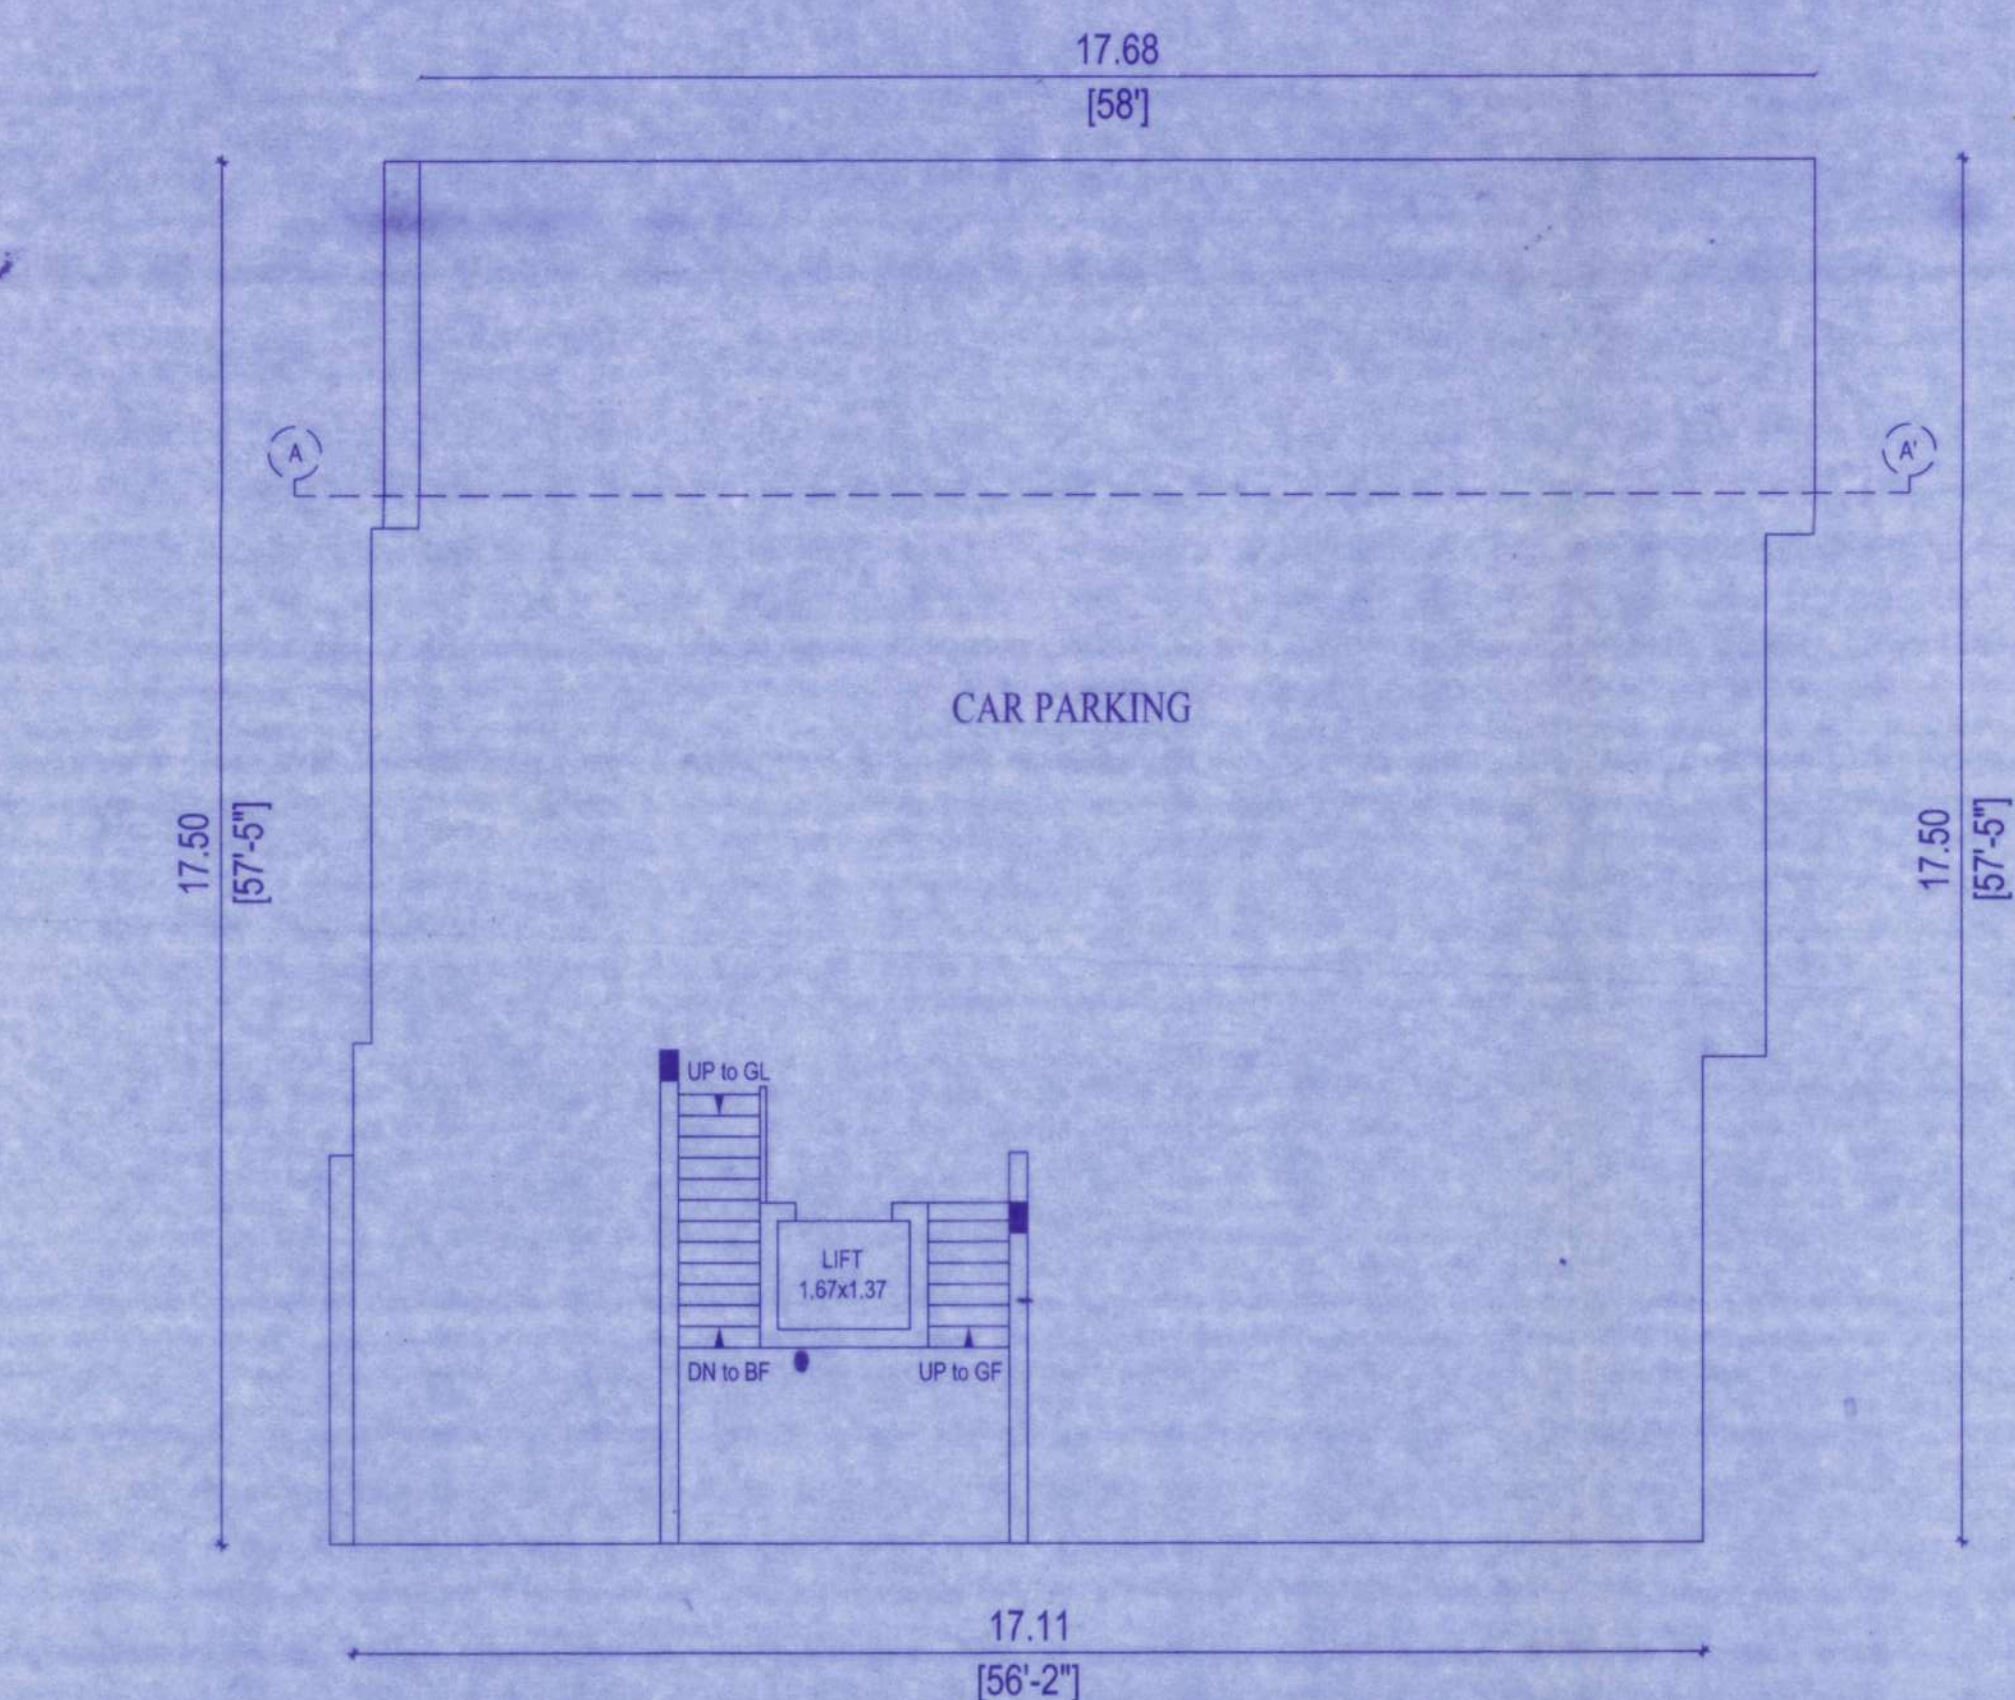

BASEMENT FLOOR PLAN

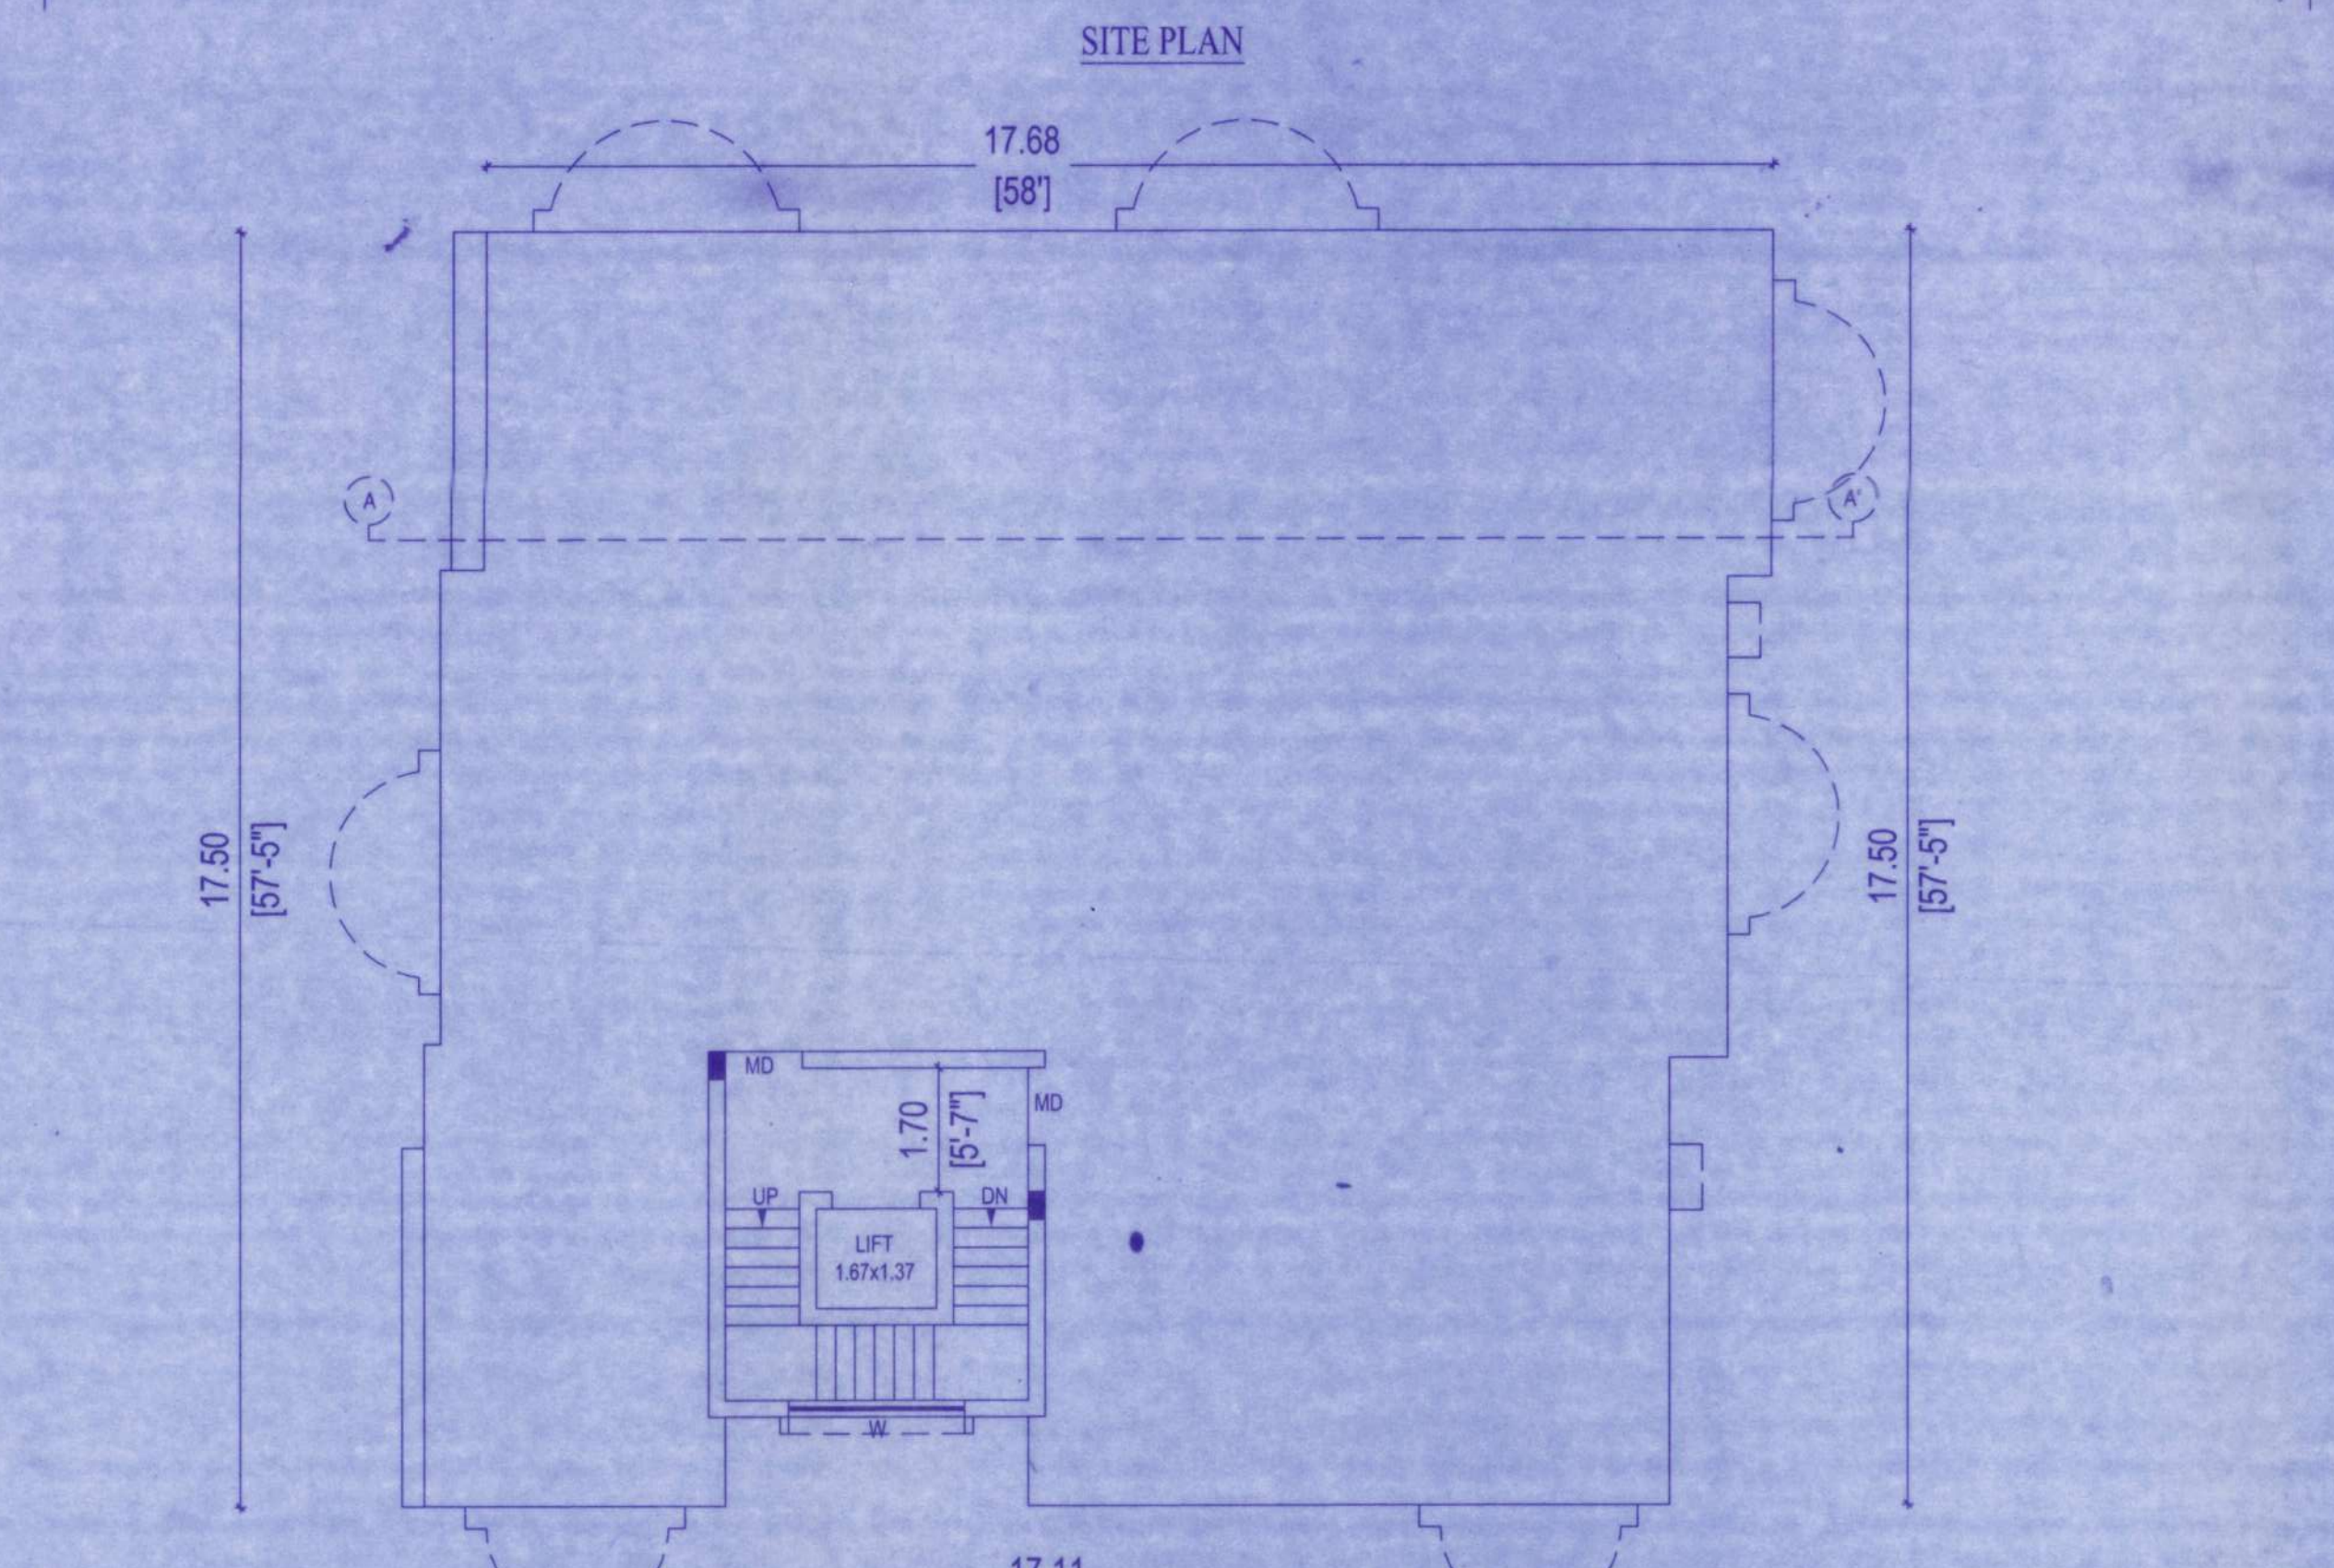

GROUND FLOOR PLAN

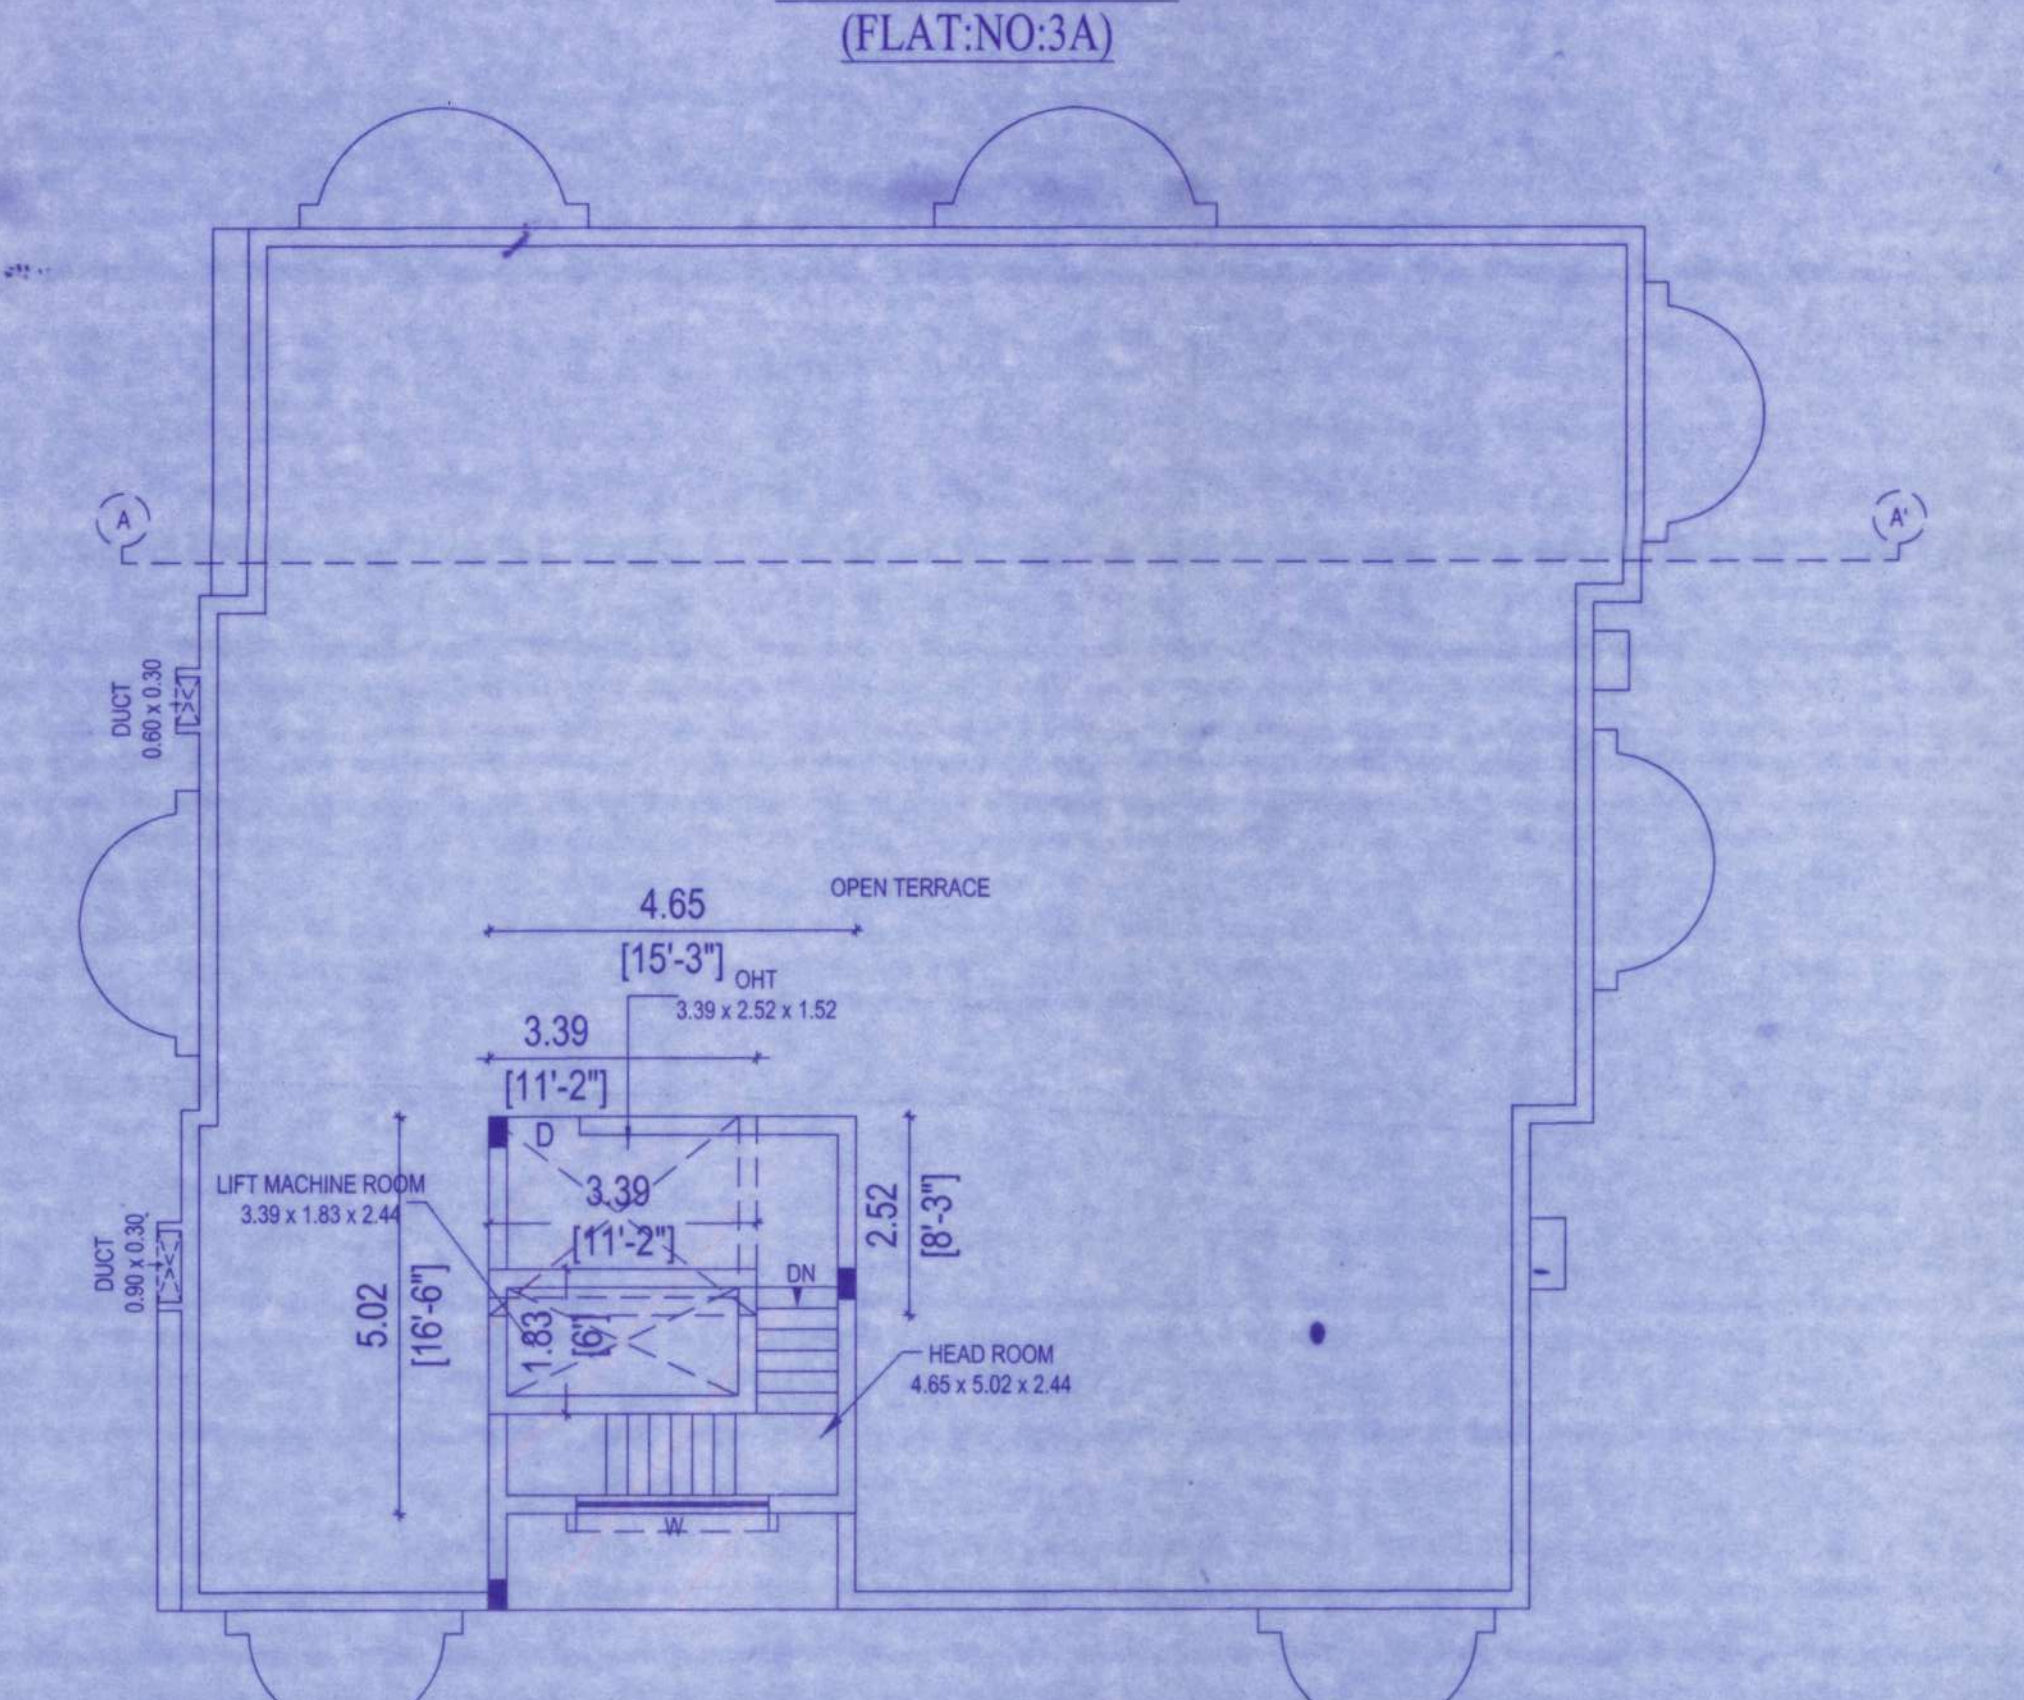

TERRACE FLOOR PLAN

PLAN SHOWING THE REGULARIZATION OF INDIVIDUAL RESIDENTIAL (UNDER REGULARIZATION SCHEME 1999) FLAT-3A AT 3rd FLOOR OF BF+GF+3F RESIDENTIAL BUILDING AT DOOR NO.29 PLOT NO.41, LUZ AVENUE, MYLAPORE, CHENNAI-600 004. COMPRISED IN T.S.NO.3572/20, BLOCK-71 IN MYLAPORE VILLAGE, GREATER CHENNAI CORPORATION. ZONE - IX, DIVISION - 123

PREVIOUS PLAN APPROVED BY CMDA VIDE NO. P.P.A NO.B/23543/278A&B/96 ON DATED - 15/07/96

SPECIFICATION		
FOUNDATION	- R.C.C COL.	FOUNDATION OVER P.C.C 1:5:10
FLOORING	- MOSAIC FLOORING OVER P.C.C 1:4:8	
S.STRUCTURE	- BRICK WORK IN C.M 1:5 MIX.	
PLASTERING	- CEMENT MORTAR IN 1:4 MIX.	
ROOF SLAB	- R.C.C ROOF SLAB M25 MIX.	
W.COURSE	- TWO LAYERS OF PRESSED TILES OVER BRICK JELLY WITH LIME MORTAR.	
JOINERY	- WITH BEST INDIAN TEAK WOOD.	
JOINERY		
MD	- MAIN DOOR	- 1.00 x 2.13
D	- DOOR	- 0.90 x 2.13
D1	- DOOR	- 0.76 x 2.13
FD	- FRENCH DOOR	- 1.83 x 2.13
FD1	- FRENCH DOOR	- 1.22 x 2.13
W	- WINDOW	- 2.44 x 1.37
W1	- WINDOW	- 1.83 x 1.37
W3	- WINDOW	- 0.90 x 1.37
V	- VENTILATOR	- 0.90 x 0.60

AREA DETAILS	
INDIVIDUAL RESIDENTIAL FLAT AT THIRD FLOOR AREA (FLAT : NO.3A)	142.46 M <sup>2</sup> (1533.44 SFT)

COLOR INDEX	
ROAD	
REGULARISATION	
SITE BOUNDARY	

OWNER

*[Signature]*

LICENCED SURVEYOR

M. VENKATASUBBA RAO,  
R.E. (S.C. DIVISION)  
Registered Engineer Grade (I) (RE),  
CMDA No. REG/GR-01/10/03/070  
C.S. No. REG/1008/0019  
Greater Chennai Corporation  
30/2, Basavan Road, T. Nagar, Ch-17,  
Pin: 262449/52 (262446/51).  
Email: vmadata@yahoo.com