


6

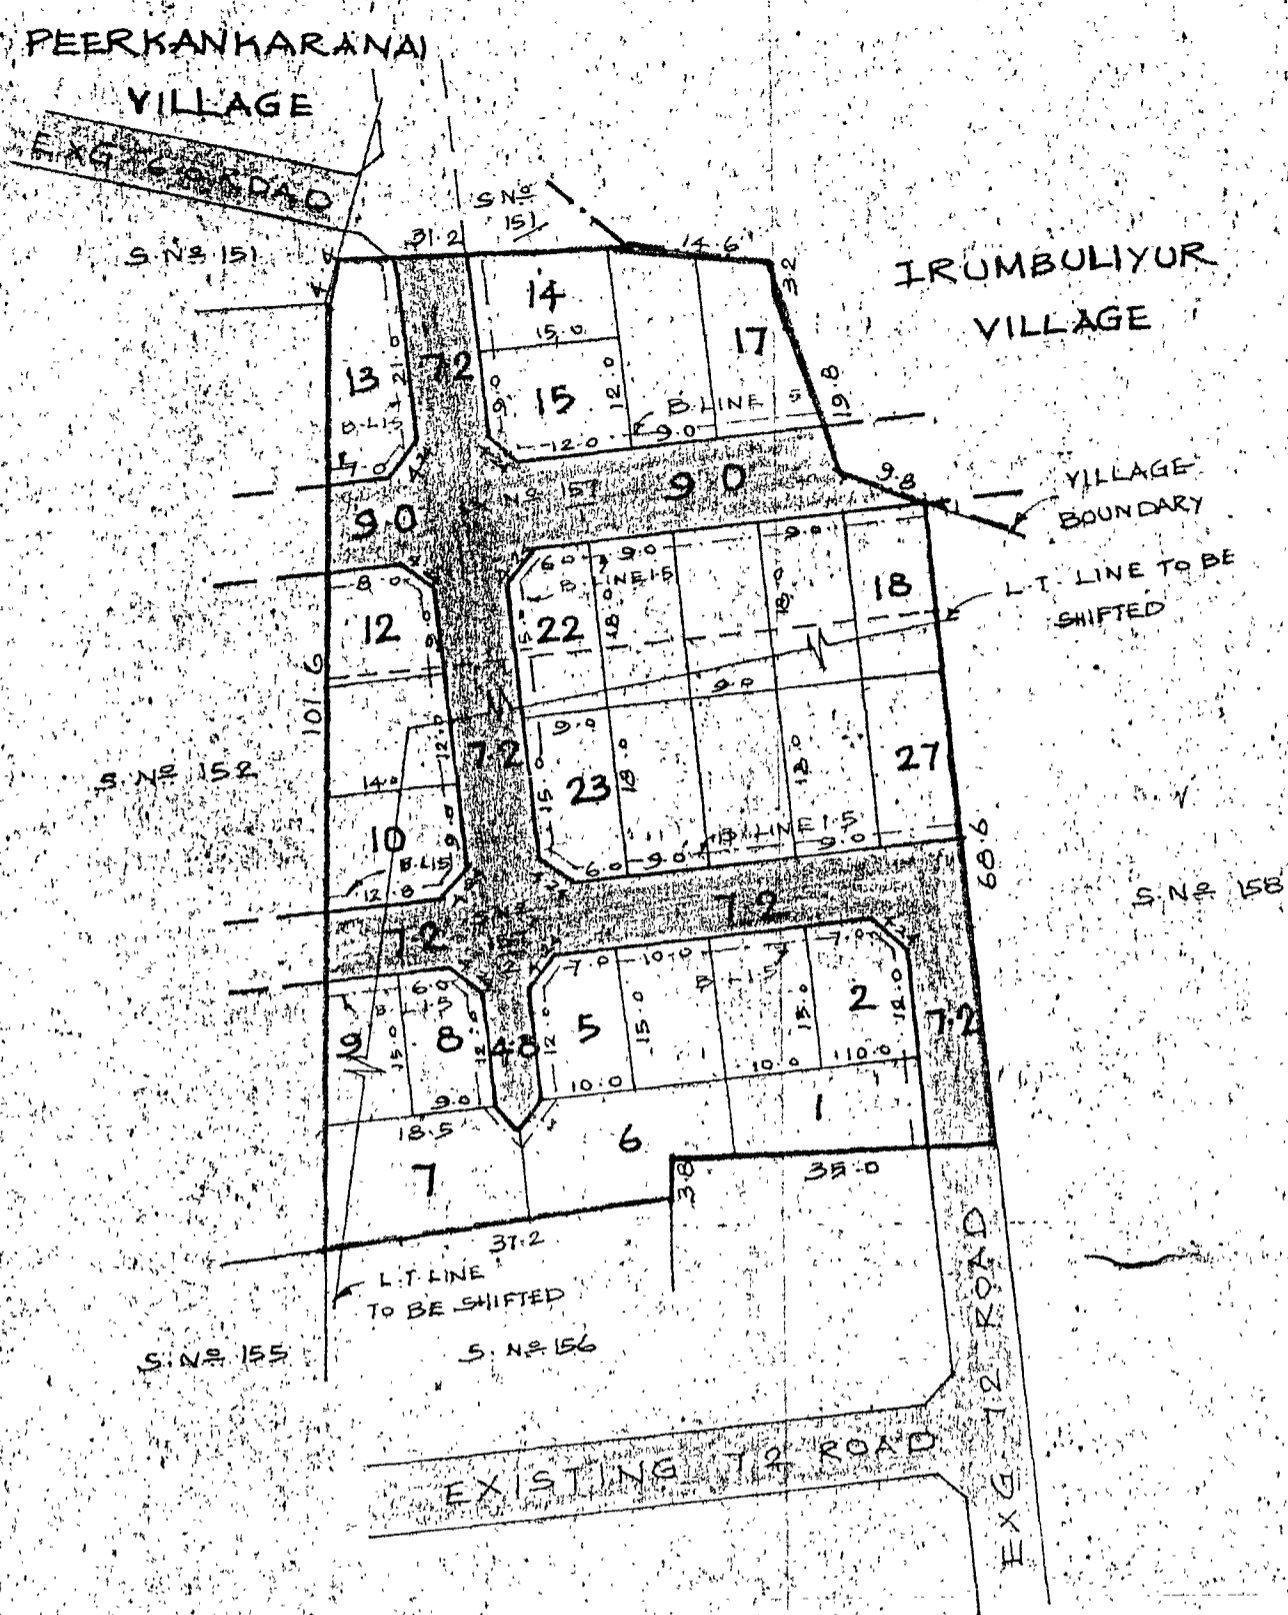

TOTAL EXTENT : 6313 M²
 ROAD AREA : 1727 M²
 NO OF PLOTS : 27

NOTE :

1. SPLAY 3M x 3M
2. MEASUREMENTS INDICATED ARE EXCLUDING SPLAY DIMENSIONS.
3. ROAD AREA WAS ALREADY HANDED OVER TO THE LOCAL BODY VIDE GIFT DEED DOC NO. 7460/2003 DATED: 17.12.2003.


LEGEND

- ▬ SITE BOUNDARY
- ▬ PROPOSED ROAD
- ▬ EXISTING ROAD

P.P.D. No. 6110
 L.O. No. 2004
APPROVED
 VIDE LETTER No. L/858/2004
 DATED: 4/2/2004

N. Mohan
 4/2/04

FOR MEMBER SECRETARY
 CHENNAI METROPOLITAN
 DEVELOPMENT AUTHORITY

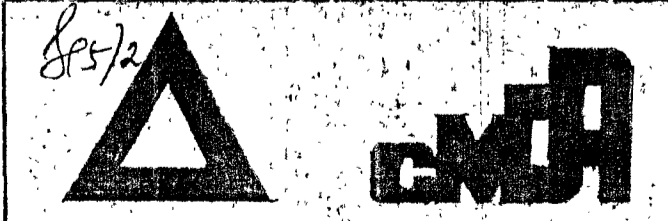

PEERKANKARANAI TOWN PANCHAYAT
 LAYOUT OF HOUSE SITES IN S.No 157/1 AND 157/2 OF

PEERKANKARANAI VILLAGE
 SCALE : 1:800