


TOTAL EXTENT : 63.36 m²
NO OF PLOT : 1 NO

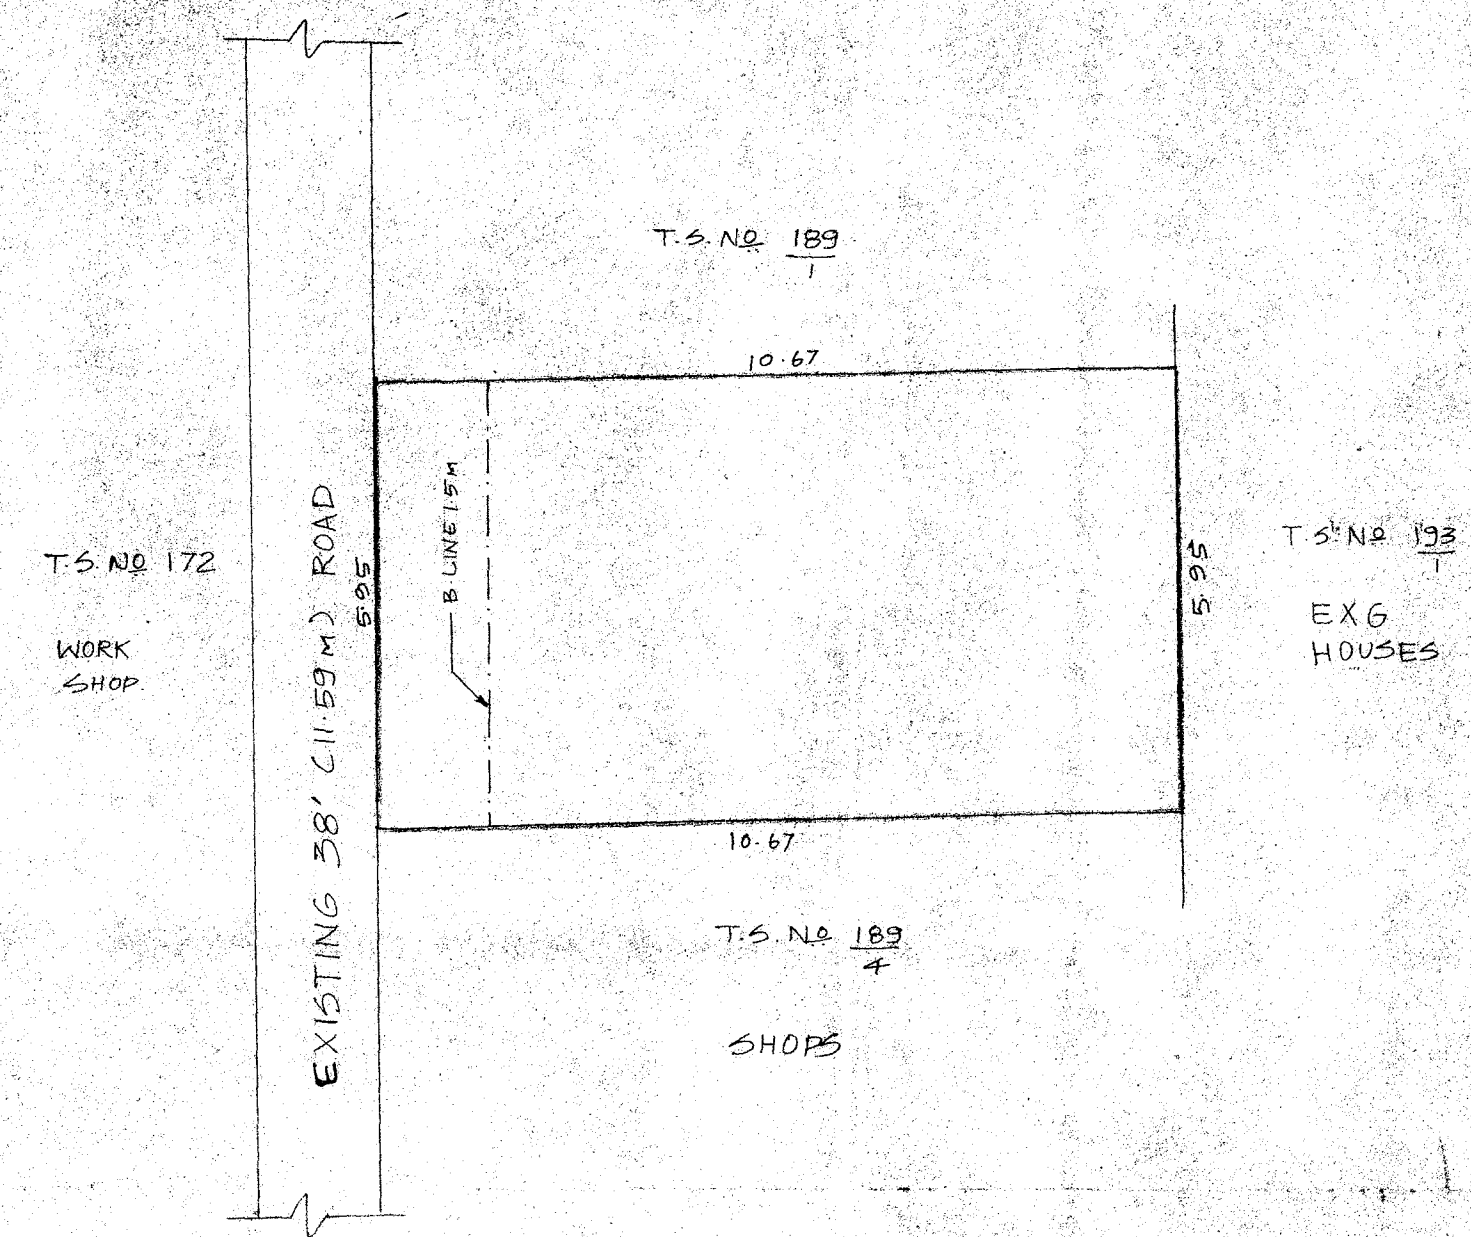

LEGEND:
SITE BOUNDARY
EXISTING ROAD

CORPORATION OF CHENNAI
REGULARISATION OF THE HOUSE SITE SUB-DIVISION IN DOOR NO. 26,
OLD T.S. NO: 189/1, NEW T.S. NO: 189/4, BLOCK NO: 6 OF CHINTADRIPET, CHENNAI.
SCALE : 1:100

P.P.D NO 12
L.O 2004
APPROVED
VIDE LETTER NO : L/41777/2002
DATED : 16.02.2004

OFFICE COPY

FOR MEMBER SECRETARY
CHENNAI METROPOLITAN
DEVELOPMENT AUTHORITY

