


TOTAL EXTENT : 3750 M<sup>2</sup>  
ROAD AREA : 981 M<sup>2</sup>  
NO OF PLOTS : 12

**NOTE**  
1. SPACES 3.0M X 3.0M  
2. MEASUREMENTS INDICATED ARE EXCLUDING SPACED DIMENSIONS  
3. ROAD AREA WHERE ALREADY HANDED OVER TO THE LIC BODY VIDE GIFT DEED DOC.NO. 5583/05 DATED : 12.7.05


**LEGEND**  
SITE BOUNDARY  
PROPOSED ROAD  
EXISTING ROAD

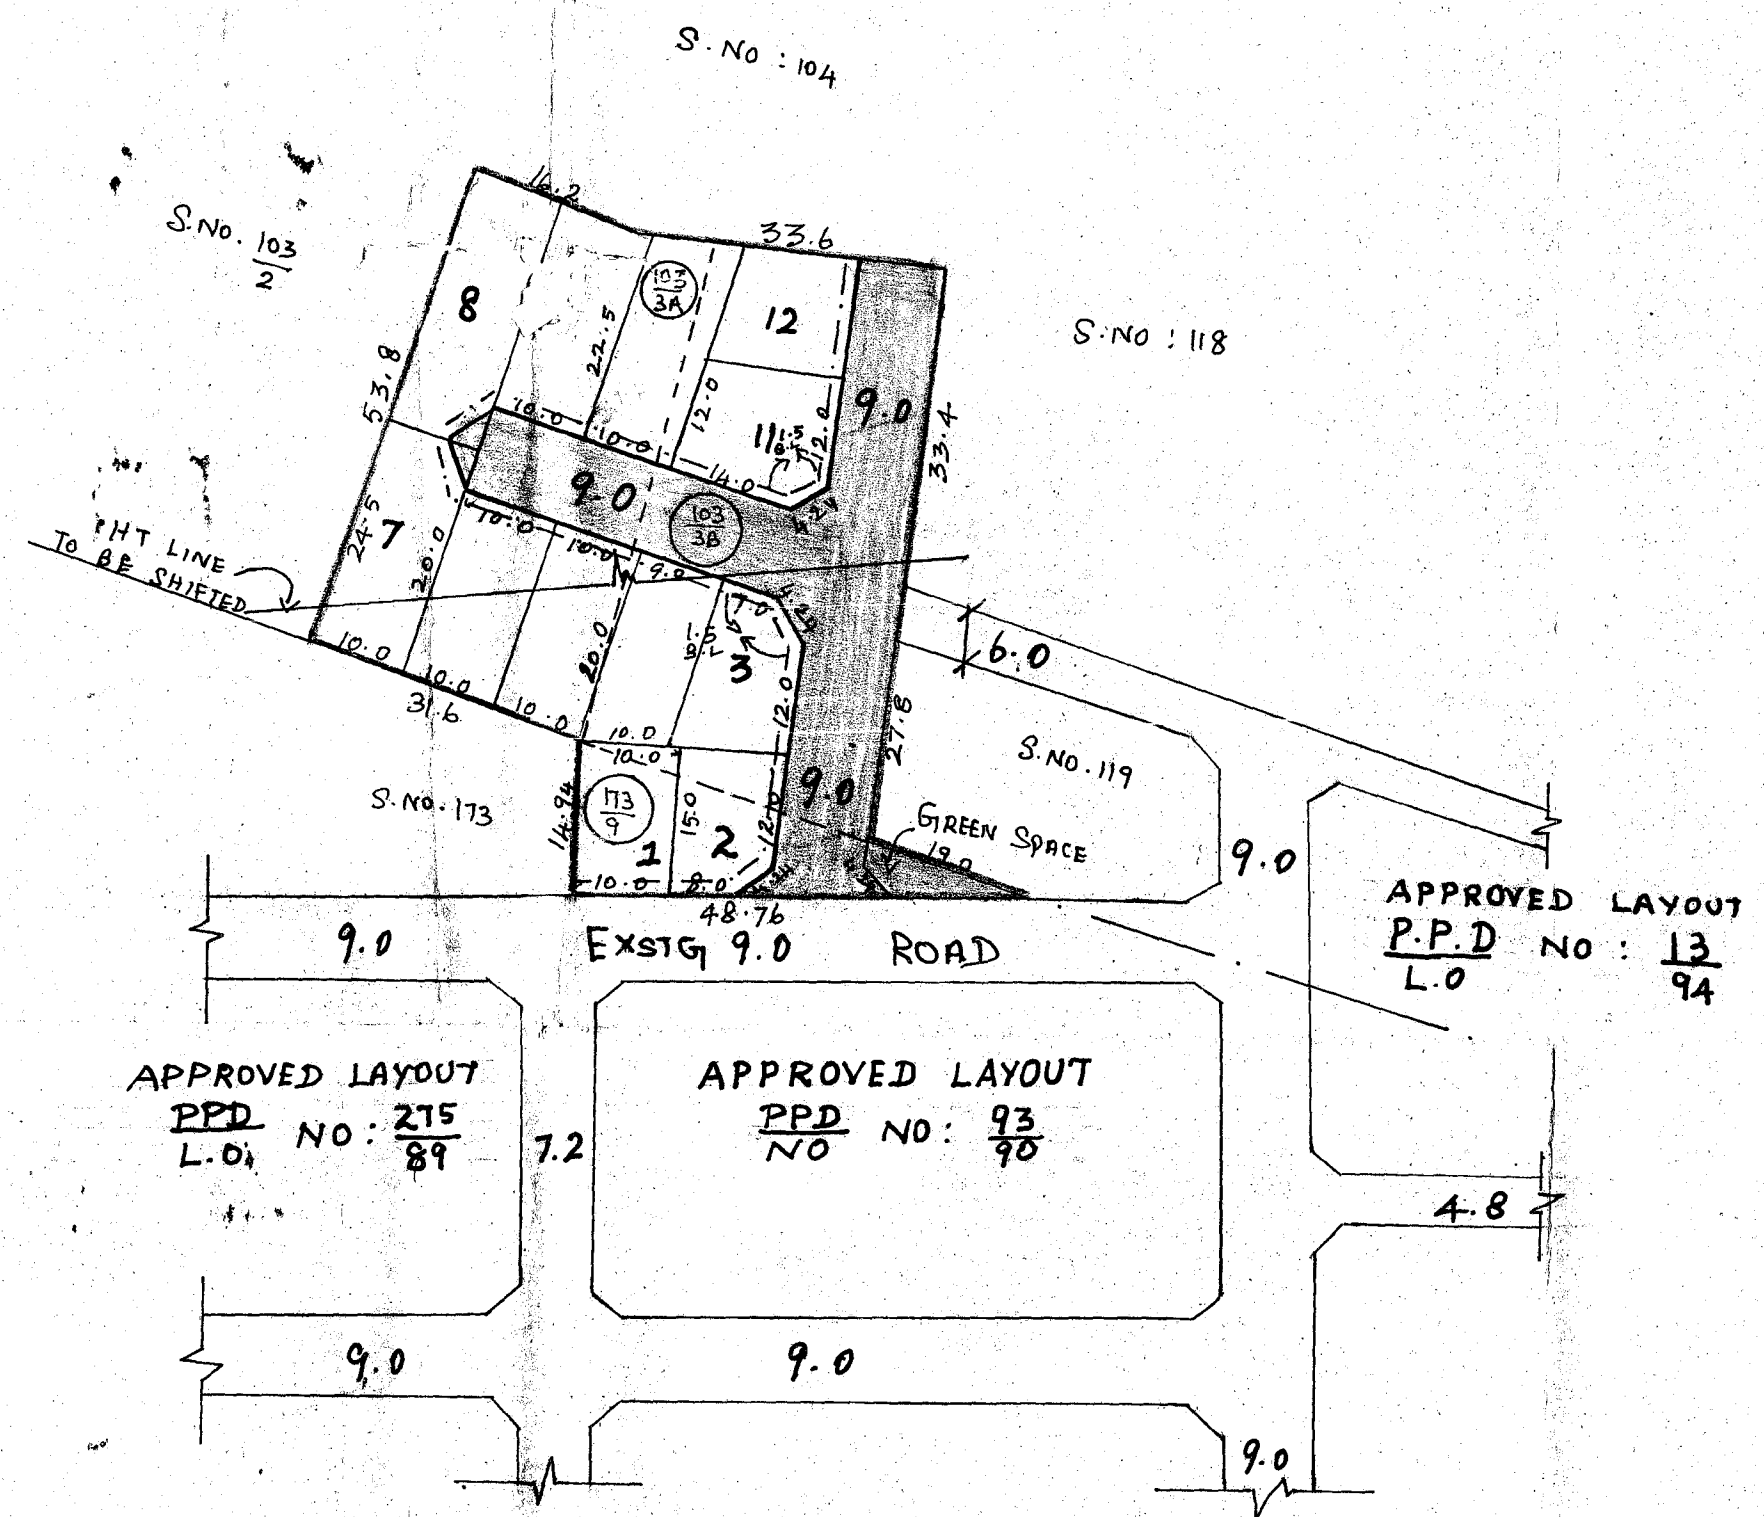

P.P.D NO. 74 L.O. 2005  
APPROVED  
VIDE LETTER NO : L1/1585/05  
DATED : 11/8/05

o/c

FOR MEMBER SECRETARY  
CHENNAI METROPOLITAN  
DEVELOPMENT AUTHORITY

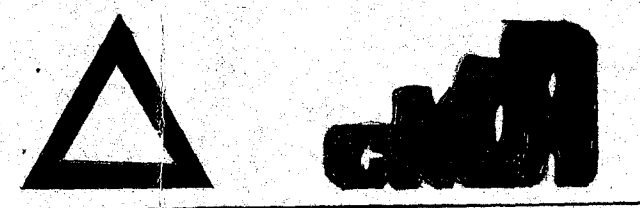

# SEMBAKKAM SPECIAL PANCHAYAT

LAYOUT OF HOUSE SITES IN S.NO. 103/3A, 3B AND PLOT NO: 3, IN S.NO: 173/9 IN THE APPD. LAYOUT P.P.D NO. 93 OF RAJAKILPAKKAM VILLAGE.

SCALE : 1 : 800