


TOTAL EXTENT : 84.50 M<sup>2</sup>  
NO OF PLOT : 1 NO.

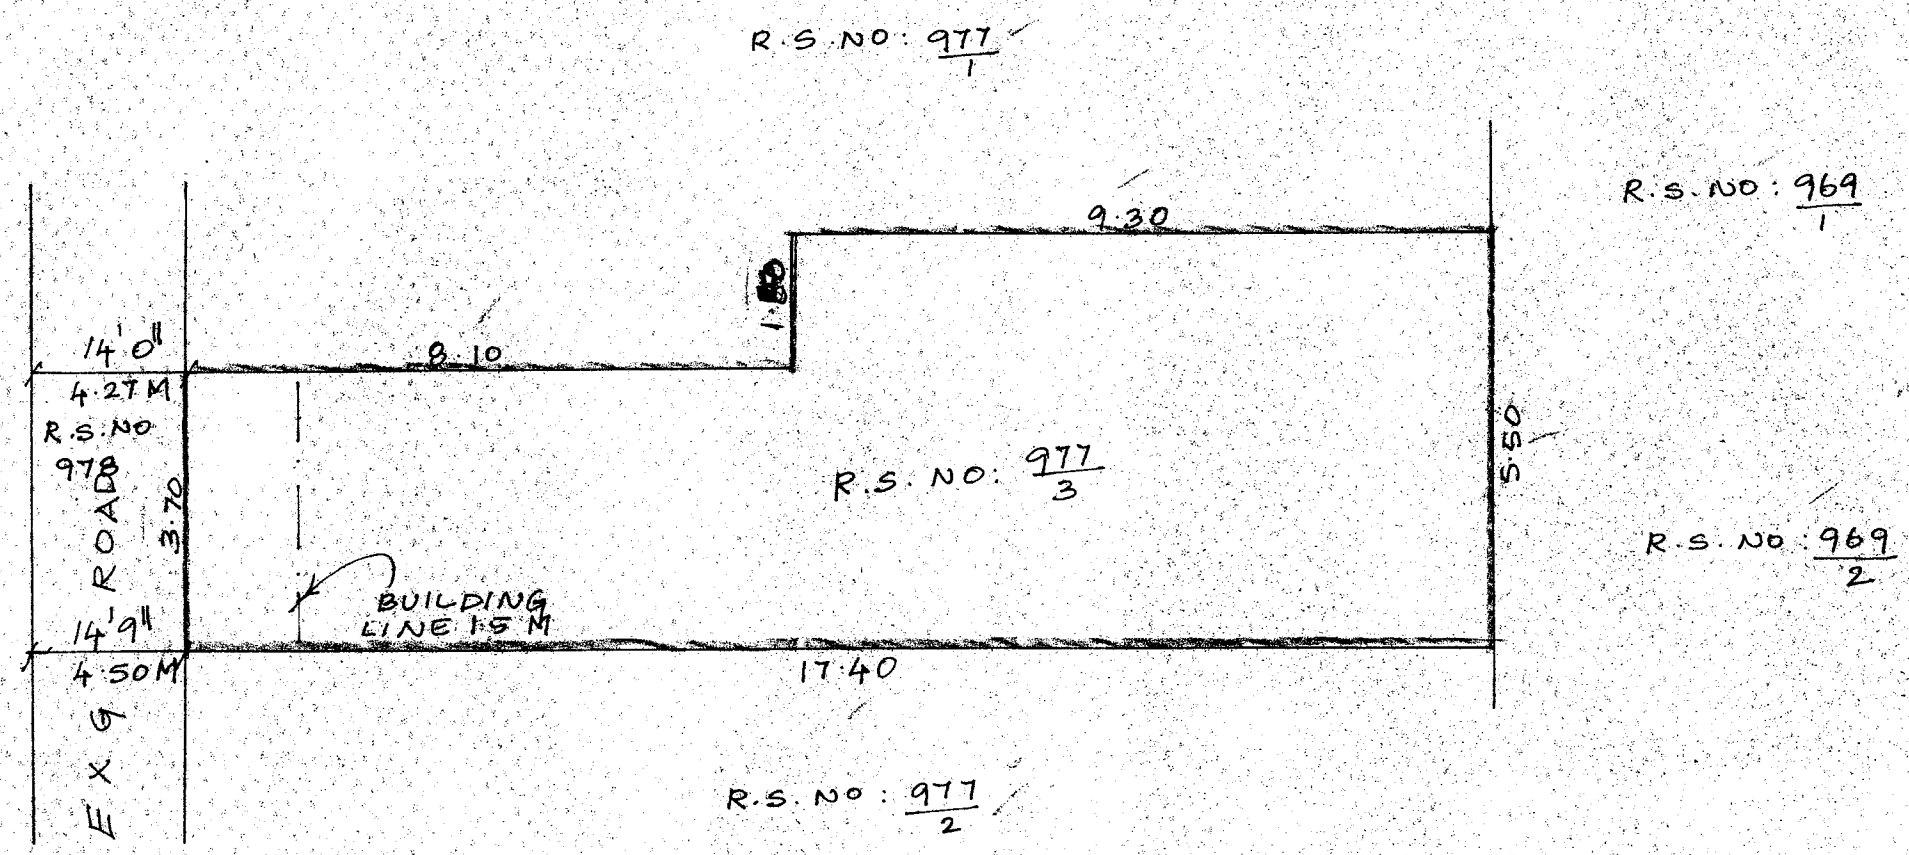

LEGEND  
SITE BOUNDARY  
EXISTING ROAD

CONDITION  
I. DISCLAIMER TO THE RESIDUARY PLOT ON THE NORTHERN SIDE.

P.P.D NO : 134  
L.O : 2006

APPROVED

VIDE LETTER NO : 41/3488/2006  
DATED : 27/12/2006

OFFICE COPY

FOR MEMBER-SECRETARY  
CHENNAI METROPOLITAN  
DEVELOPMENT AUTHORITY

CORPORATION OF CHENNAI

REGULARISATION OF HOUSE SITES IN NEW DOOR NO: 10, AUDIAPPA CHETTY STREET, R.S. NO: 977/3, BLOCK NO: 14, OF CHINDADRIPET VILLAGE.

SCALE : 1:100

