


TOTAL EXTEN. (2.05 AC) : 8296 M²
 ROAD AREA : 2202 M²
 TOTAL No. OF PLOTS : 22 Nos.
 SHOP SITE : 1 No.

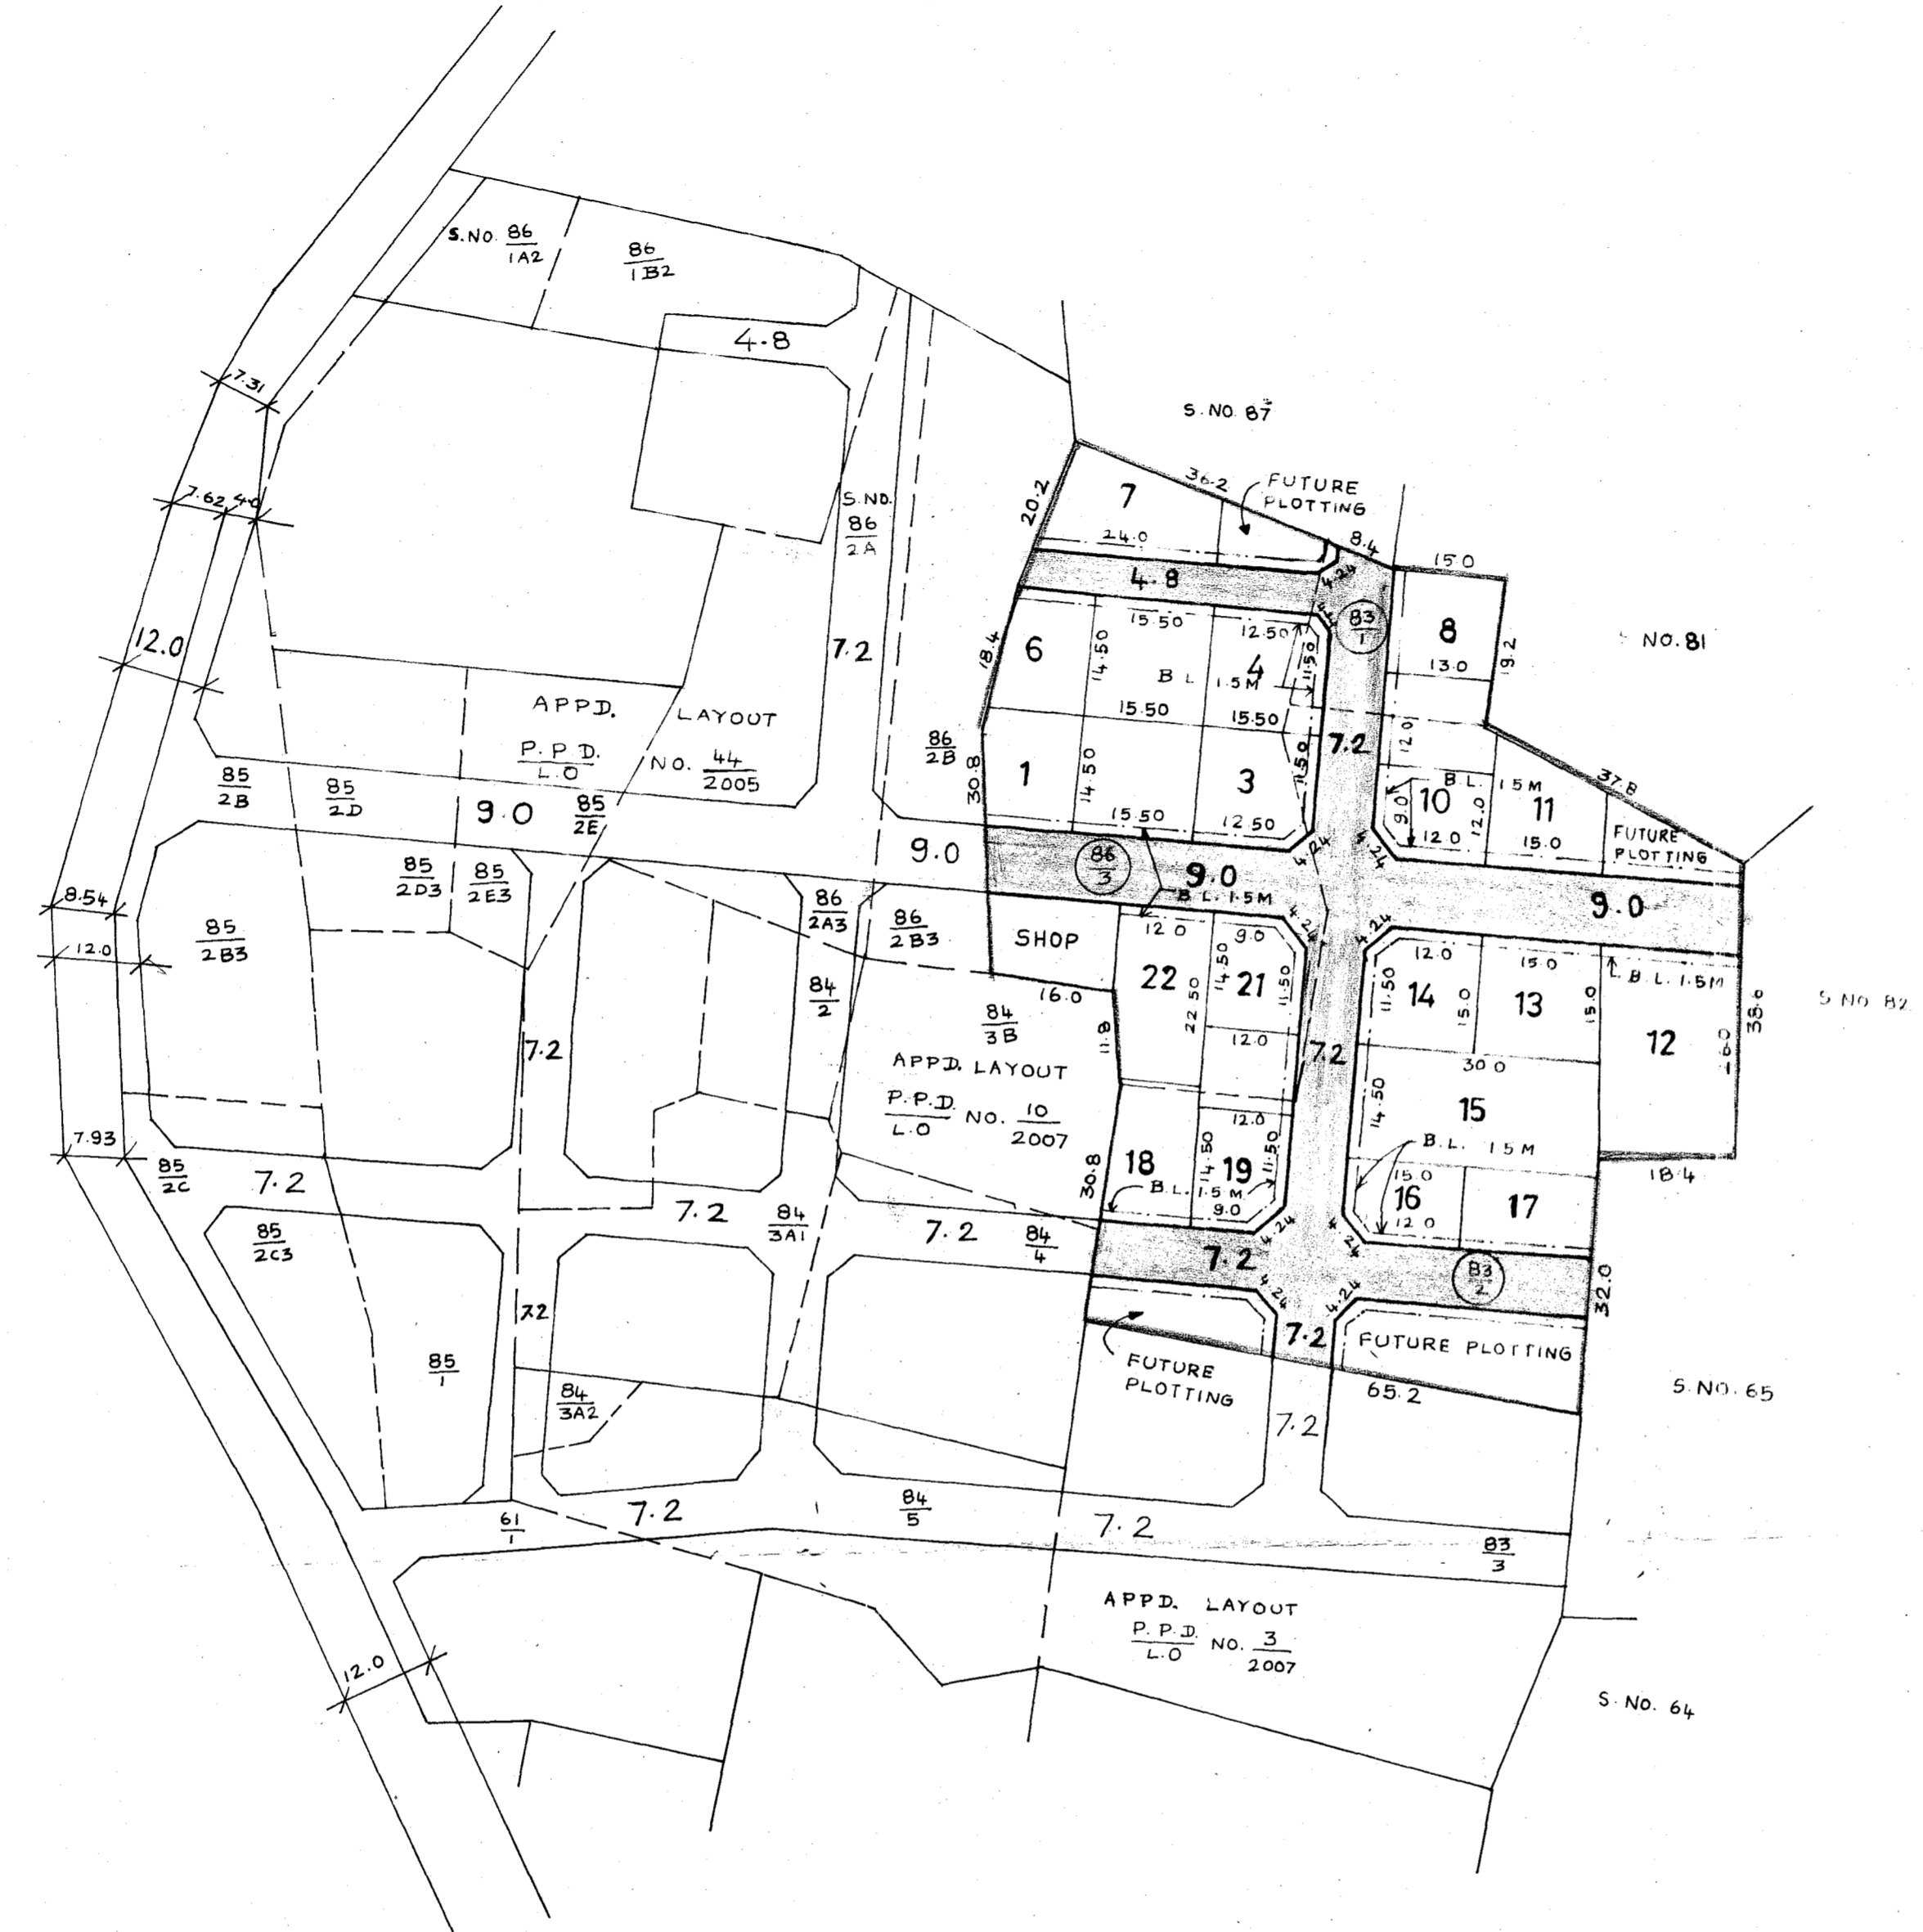

NOTE:-

1. SPLAY 3.0M X 3.0M
2. MEASUREMENTS INDICATED ARE EXCLUDING THE SPLAY DIMENSIONS.
3. ROAD AREA ALREADY HANDED OVER TO THE LOCAL BODY VIDE GIFT DEED. DOC. NO. 6343/07 DATED 24/08/07.

LEGEND:-

- SITE BOUNDARY
- PROPOSED ROAD
- EXISTING ROAD
- COMMERCIAL

ST. THOMAS MOUNT PANCHAYAT UNION
LAYOUT OF HOUSE SITES IN S.No. 83/1,2 & 86/3 OF
JALLADAMPETTAI VILLAGE.

SCALE: 1:800 (ALL DIMENSIONS ARE IN METRE)

P.P.D NO. 47 N.C.
 L.O APPROVED 2007
 VIDE LETTER NO. : L1/00481/07
 DATED : 12/10/07
OFFICE COPY
 FOR MEMBER SECRETARY
 CHENNAI METROPOLITAN
 DEVELOPMENT AUTHORITY

