


TOTAL EXTENT : 1057 M²
 OWNER'S USE : 402 M²
 TOTAL EXTENT OF LAYOUT : 655 M²
 ROAD AREA : 145 M²
 NO. OF PLOTS : 4 NOS

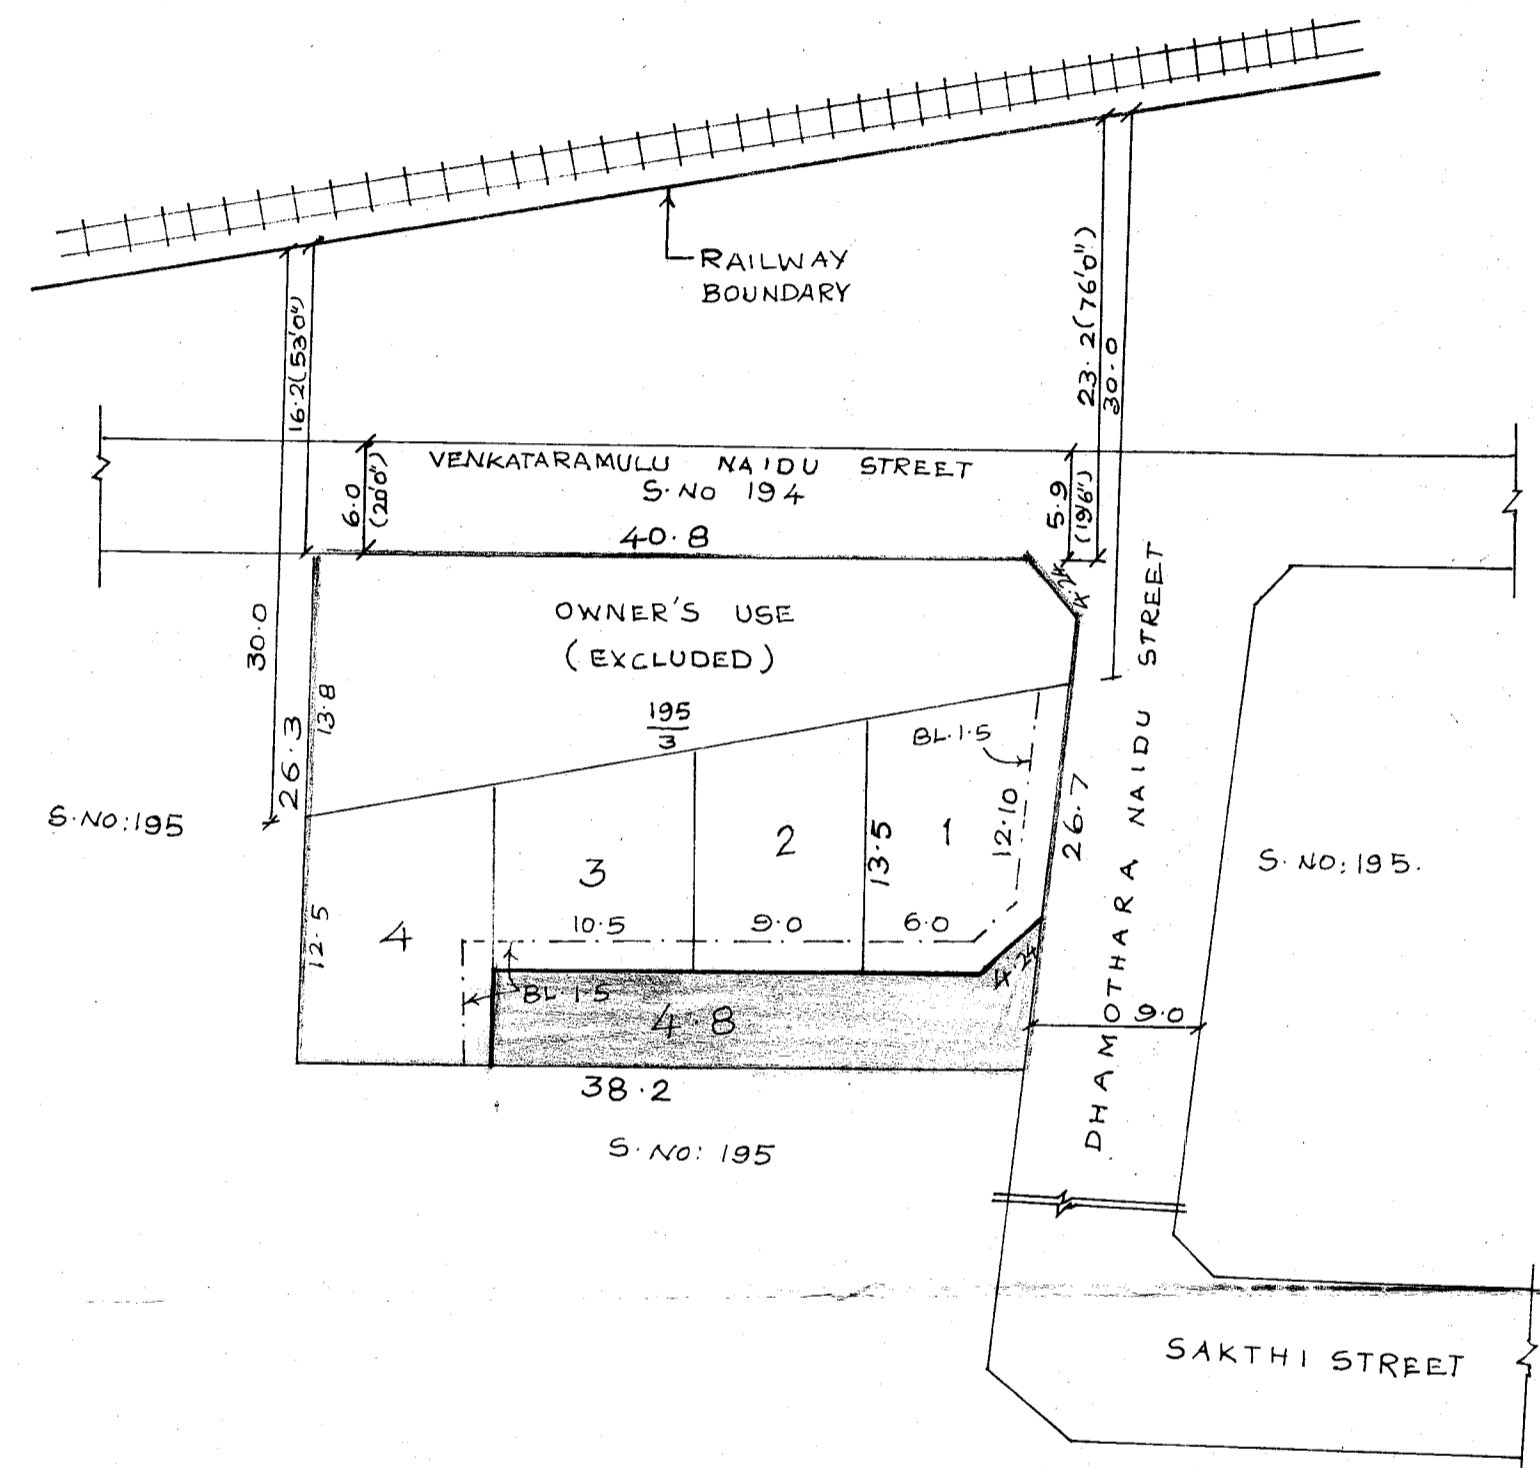

NOTE:-
 3.0 M X 3.0 M SPLAY SHOULD BE PROVIDED AT SITE.

LEGEND
 [Symbol] SITE BOUNDARY
 [Symbol] PROPOSED ROAD
 [Symbol] EXISTING ROAD

P.P.D NO 60
 L.O NO 2007
APPROVED
 VIDE LETTER NO : LI/6534/07
 DATED : 15/11/07
FOR OFFICE COPY
 FOR MEMBER SECRETARY
 CHENNAI METROPOLITAN
 DEVELOPMENT AUTHORITY

AMBATTUR MUNICIPALITY

SUB DIVISION OF HOUSE SITES IN S. NO: 195/3
 OF AMBATTUR VILLAGE

SALE 1:400 (ALL MEASUREMENTS ARE IN METRE)

