


4

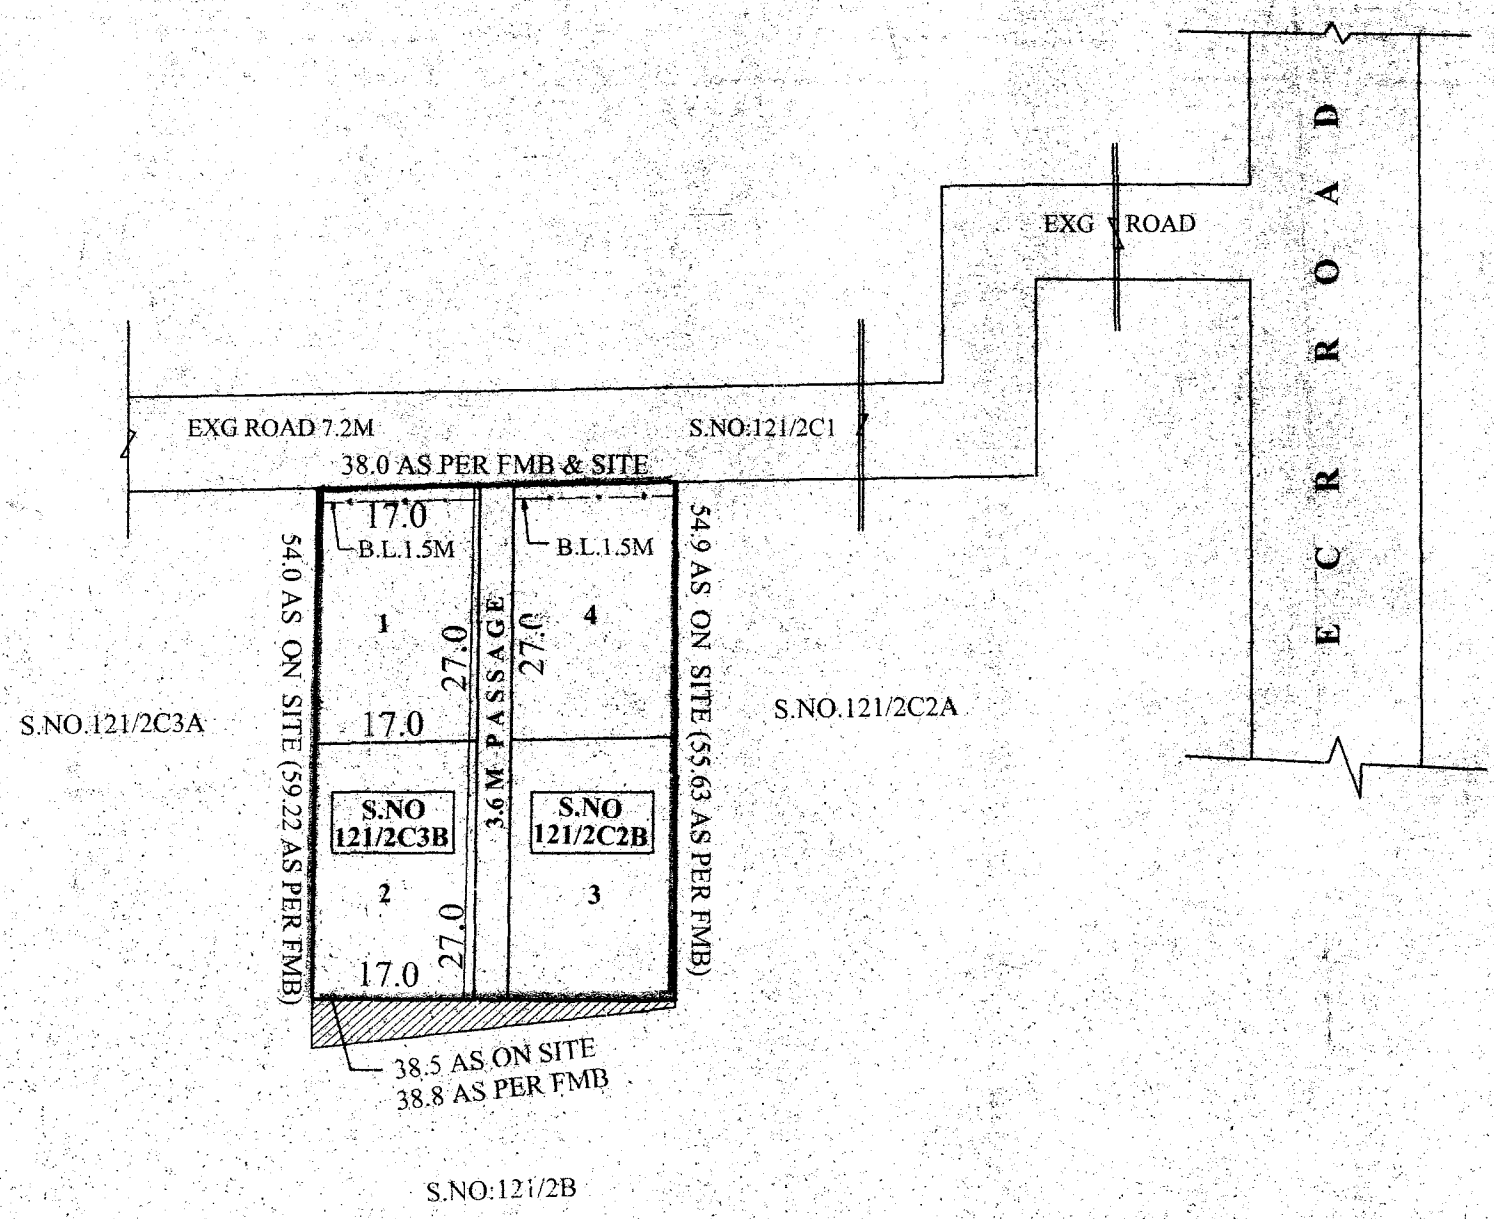

TOTAL EXTENT : 2083 M2

NO OF PLOTS : 4 NOS

CONDITION:-

1.DR. RULE NO:29(11)
THE COST OF LAYING IMPROVEMENTS TO THE SYSTEMS IN RESPECT OF ROAD, WATER SUPPLY, SEWERAGE, DRAINAGE OR ELECTRIC POWER SUPPLY THAT MAY BE REQUIRED AS ASSESSED BY THE COMPETENT AUTHORITY SHALL BE BORNE BY THE APPLICANT.

LEGEND

- SITE BOUNDARY
- EXISTING ROAD

CONDITION :
THE LAYOUT APPROVAL IS VALID SUBJECT TO OBTAINING SANCTION FROM THE LOCAL BODY CONCERNED

P.P.D NO. 4
L.O 2010

APPROVED

VIDE LETTER NO: LI/11790/09
DATED: 8/02/10

FOR OFFICE COPY

FOR MEMBER SECRETARY
CHENNAI METROPOLITAN DEVELOPMENT AUTHORITY

ST. THOMAS MOUNT PANCHAYAT UNION

**SUBDIVISION OF HOUSE SITES IN S.NO.121/2C2B, 121/2C3B OF
INJAMBAKKAM VILLAGE .**

SCALE 1 : 800 (ALL MEASUREMENTS ARE IN METRE)

