

TOTAL EXTENT : 4249 M<sup>2</sup>  
 ROAD AREA : 1312 M<sup>2</sup>  
 NO. OF PLOTS : 21 NOS.

NOTE :

1. SPLAY - 3.0 M X 3.0 M
2. MEASUREMENTS ARE INDICATED EXCLUDING SPLAY DIMENSIONS.
3. ROAD AREA WAS ALREADY HANDED OVER TO THE LOCAL BODY VIDE GIFT DEED DOC. NO : 349/2010. DT. 20.1.2010

CONDITION :

DR. RULE NO : 29 (11)  
 THE COST OF LAYING IMPROVEMENTS TO THE SYSTEMS IN RESPECT OF ROAD, WATER SUPPLY, SEWERAGE, DRAINAGE OR ELECTRIC POWER SUPPLY THAT MAY BE REQUIRED AS ASSESSED BY THE COMPETENT AUTHORITY, SHALL BE BORNE BY THE APPLICANT.


LEGEND :

- ▬ SITE BOUNDARY
- ▬ PROPOSED ROAD
- ▬ EXISTING ROAD
- ▬ CHANNEL

CONDITION :  
 THE LAYOUT APPROVAL IS VALID SUBJECT TO OBTAINING SANCTION FROM THE LOCAL BODY CONCERNED.

P.P.D NO. 13  
 L.O APPROVED 2010  
 VIDE LETTER NO: L1/1187/2010.  
 DATED : 23/04/2010.

FOR OFFICE COPY  
 FOR MEMBER SECRETARY  
 CHENNAI METROPOLITAN  
 DEVELOPMENT AUTHORITY.

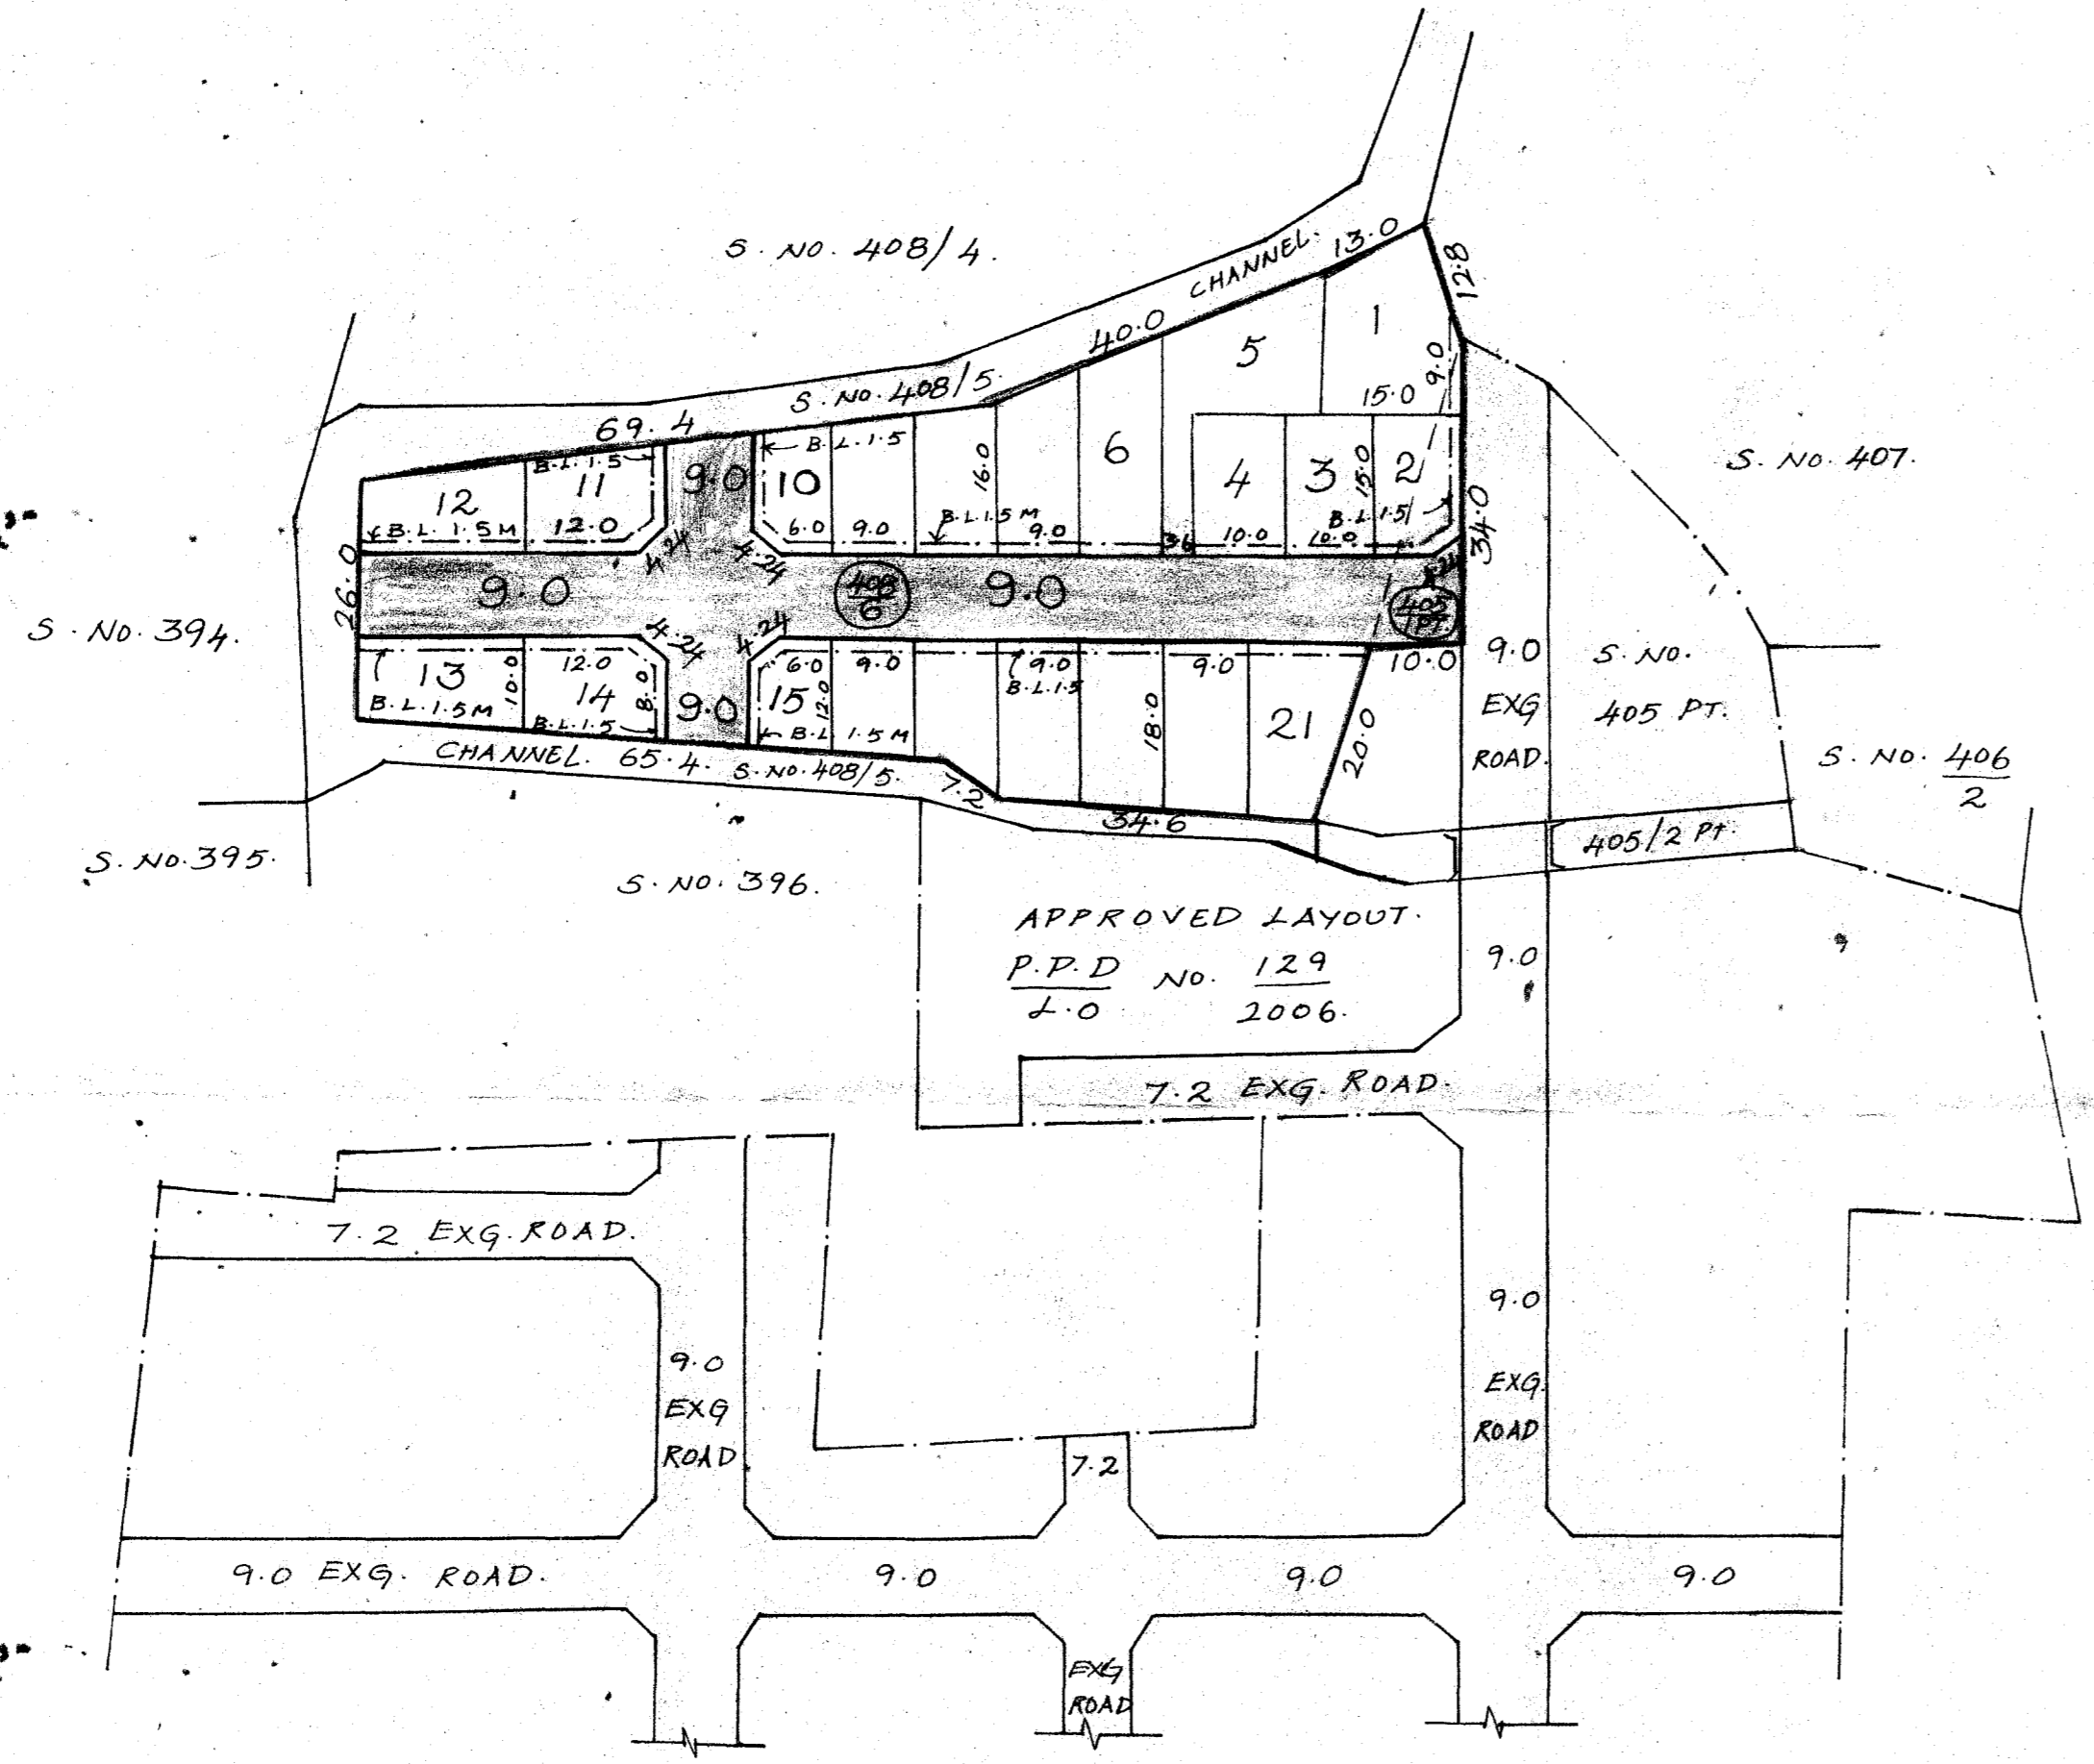

POONAMALLEE PANCHAYAT UNION.

LAYOUT OF HOUSE SITES IN S.NOS. 408/6, 405/1 PT OF THIRUNINRAVUR VILLAGE.

SCALE - 1:800. ( ALL MEASUREMENTS ARE IN METRE )