


TOTAL EXTENT : 4046 SQ.M  
 ROAD AREA : 1154 SQ.M  
 TOTAL NO. OF PLOTS : 18 NOS.

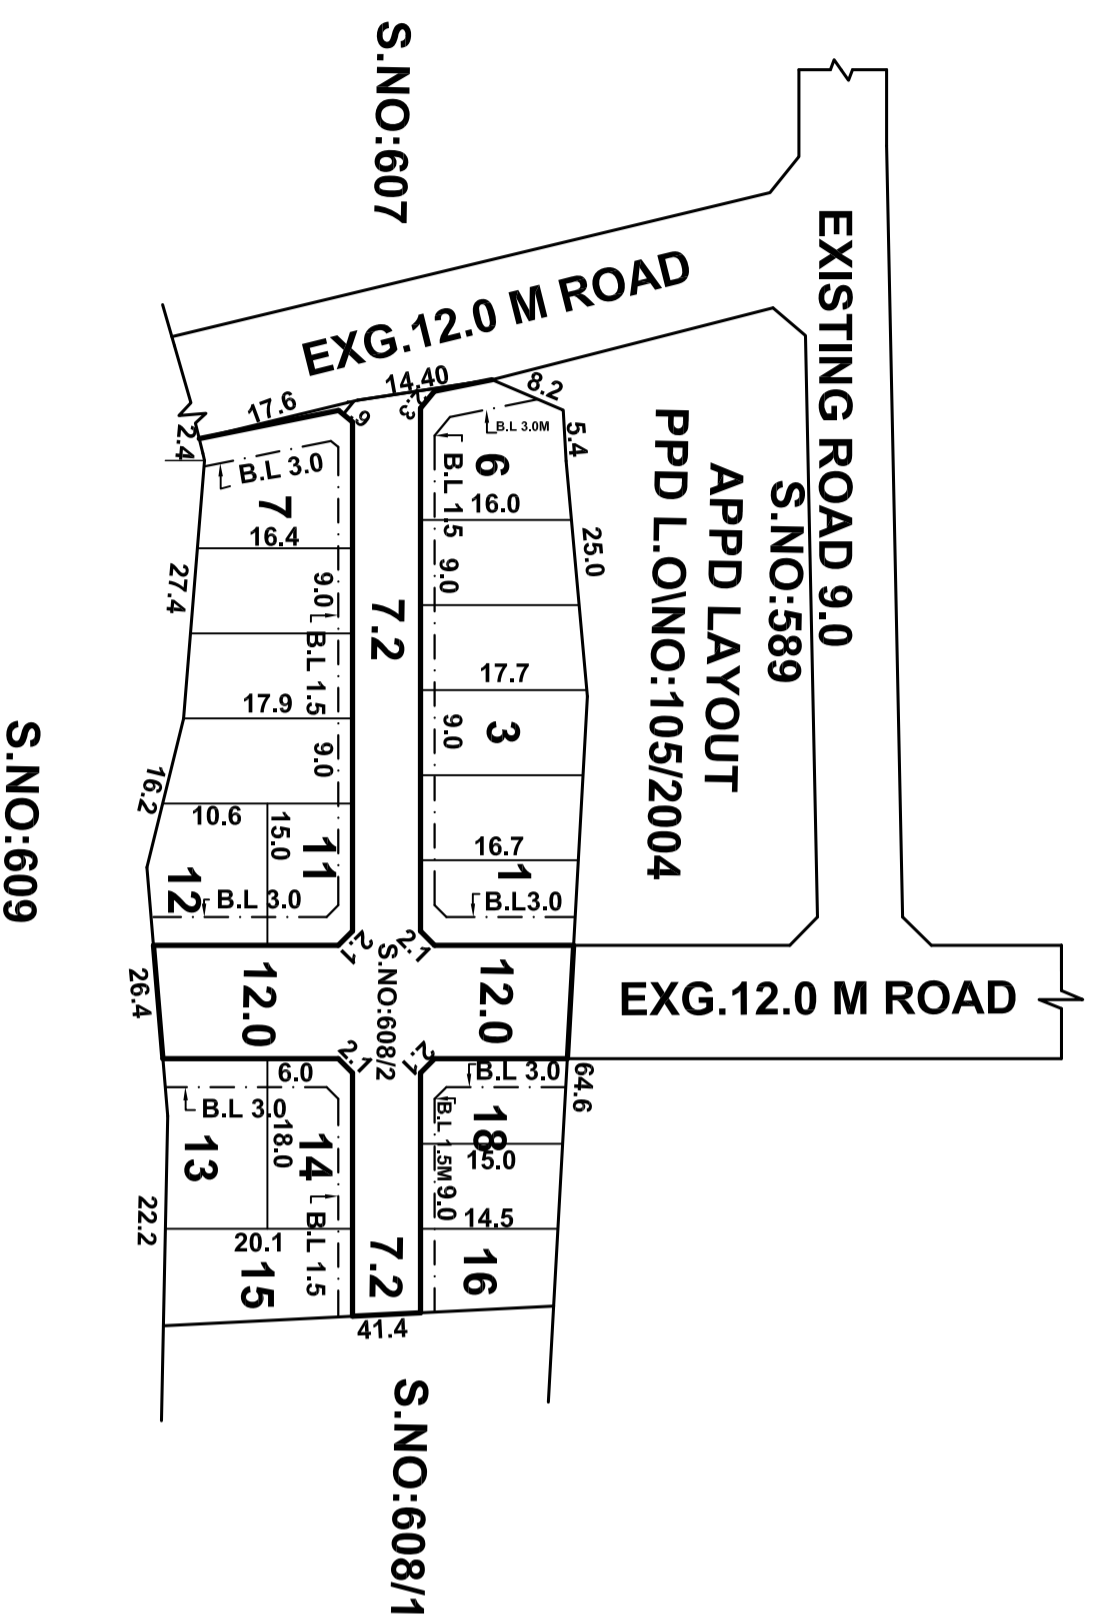

**CONDITION:**

1. DR RULE NO: 29 (11)

THE COST OF LAYING IMPROVEMENTS TO THE SYSTEMS IN RESPECT OF ROAD, WATER SUPPLY, SEWERAGE, DRAINAGE OR ELECTRIC POWER SUPPLY THAT MAY BE REQUIRED AS ASSESSED BY THE COMPETENT AUTHORITY, SHALL BE BORNE BY THE APPLICANT.

**LEGEND:**

- SITE BOUNDARY
- PROPOSED ROAD
- EXISTING ROAD

**CONDITIONS:**

THE LAYOUT APPROVED IS VALID SUBJECT TO OBTAINING SANCTION FROM THE LOCAL BODY CONCERNED.

P.P.D NO: 1  
 L.O APPROVED 2011

VIDE LETTER NO : L1 / 18783 / 10  
 DATE : 07 / 01 / 2011

OFFICE COPY

FOR MEMBER SECRETARY  
 CHENNAI METROPOLITAN  
 DEVELOPMENT AUTHORITY

**KUNDRATHUR TOWN PANCHAYAT**

LAYOUT OF HOUSE SITES IN S.NO : 608/2 OF KUNDRATHUR VILLAGE

SCALE 1 : 800 (ALL MEASUREMENTS ARE IN METRE.)

