

SITE EXTENT (AS PER PATTI) = **663 Sq.M**

TOTAL NO. OF PLOTS = **1 No**

CONDITIONS:

DR RULE NO: 29 (11)

THE COST OF LAYING IMPROVEMENTS TO THE SYSTEMS IN RESPECT OF ROAD, WATER SUPPLY, SEWERAGE, DRAINAGE OR ELECTRIC POWER SUPPLY THAT MAY BE REQUIRED AS ASSESSED BY THE COMPETENT AUTHORITY, SHALL BE BORNE BY THE APPLICANT.

LEGEND:

-  SITE BOUNDARY
-  EXISTING ROAD

CONDITIONS:

THE LAYOUT APPROVED IS VALID SUBJECT TO OBTAINING SANCTION FROM THE LOCAL BODY CONCERNED.

P.P.D NO: 42
L.O 2017


APPROVED

VIDE LETTER NO : L1 / 9001 / 2016

DATE : 18 / 09 / 2017

OFFICE COPY

FOR MEMBER SECRETARY
CHENNAI METROPOLITAN
DEVELOPMENT AUTHORITY

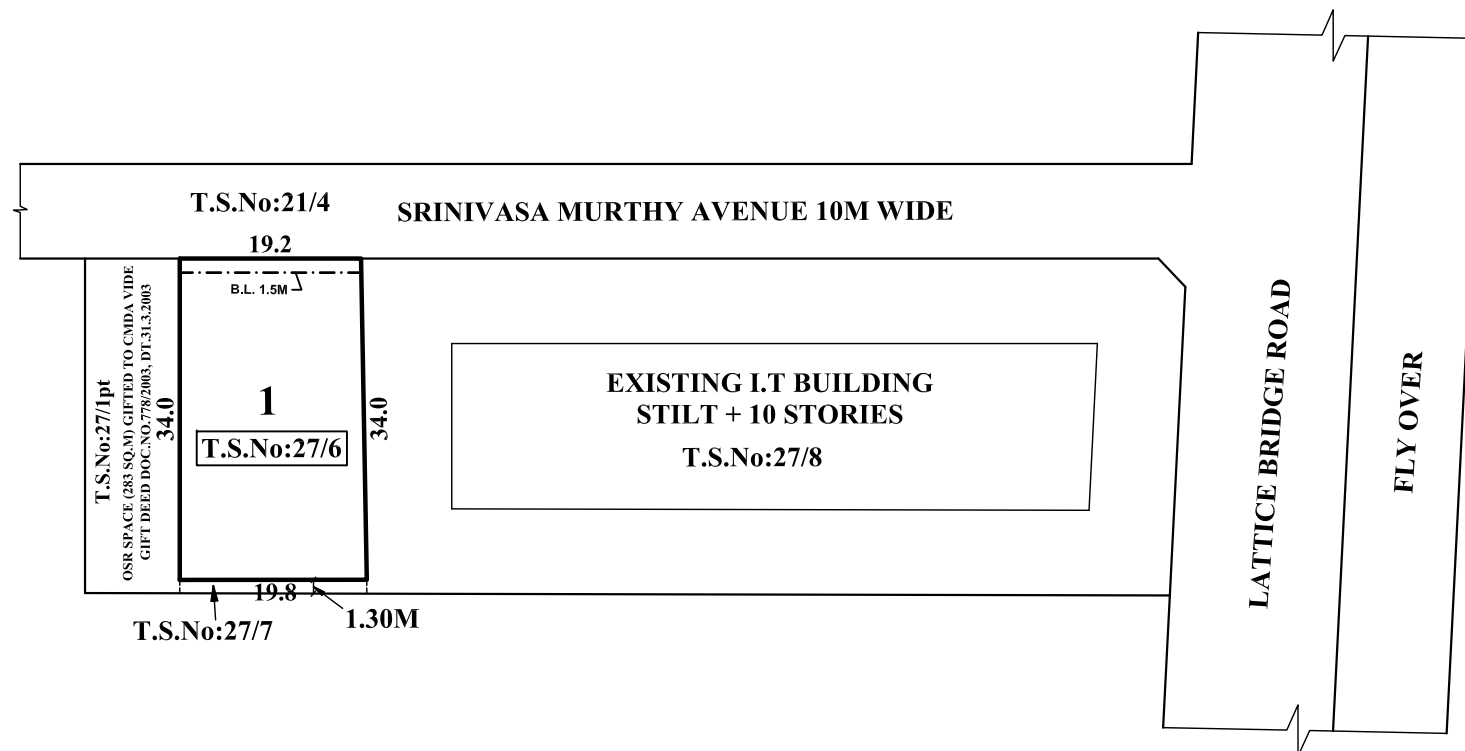

CORPORATION OF CHENNAI, DIVISION-175, ZONE-XIII

SKETCH SHOWING THE REGULARIZATION OF THE SUB-DIVISION OF THE PROPERTY COMPRISED IN

T.S.No: 27/6, BLOCK NO.40 (OLD S.Nos: 13/3 & 14/3) OF KOTTUR VILLAGE.

SCALE : 1:800 (ALL MEASUREMENTS ARE IN METRE.)

