


SITE EXTENT (AS PER APPD. LAYOUT) = **2779 Sq.M**

TOTAL NO. OF PLOTS = **24 Nos.**

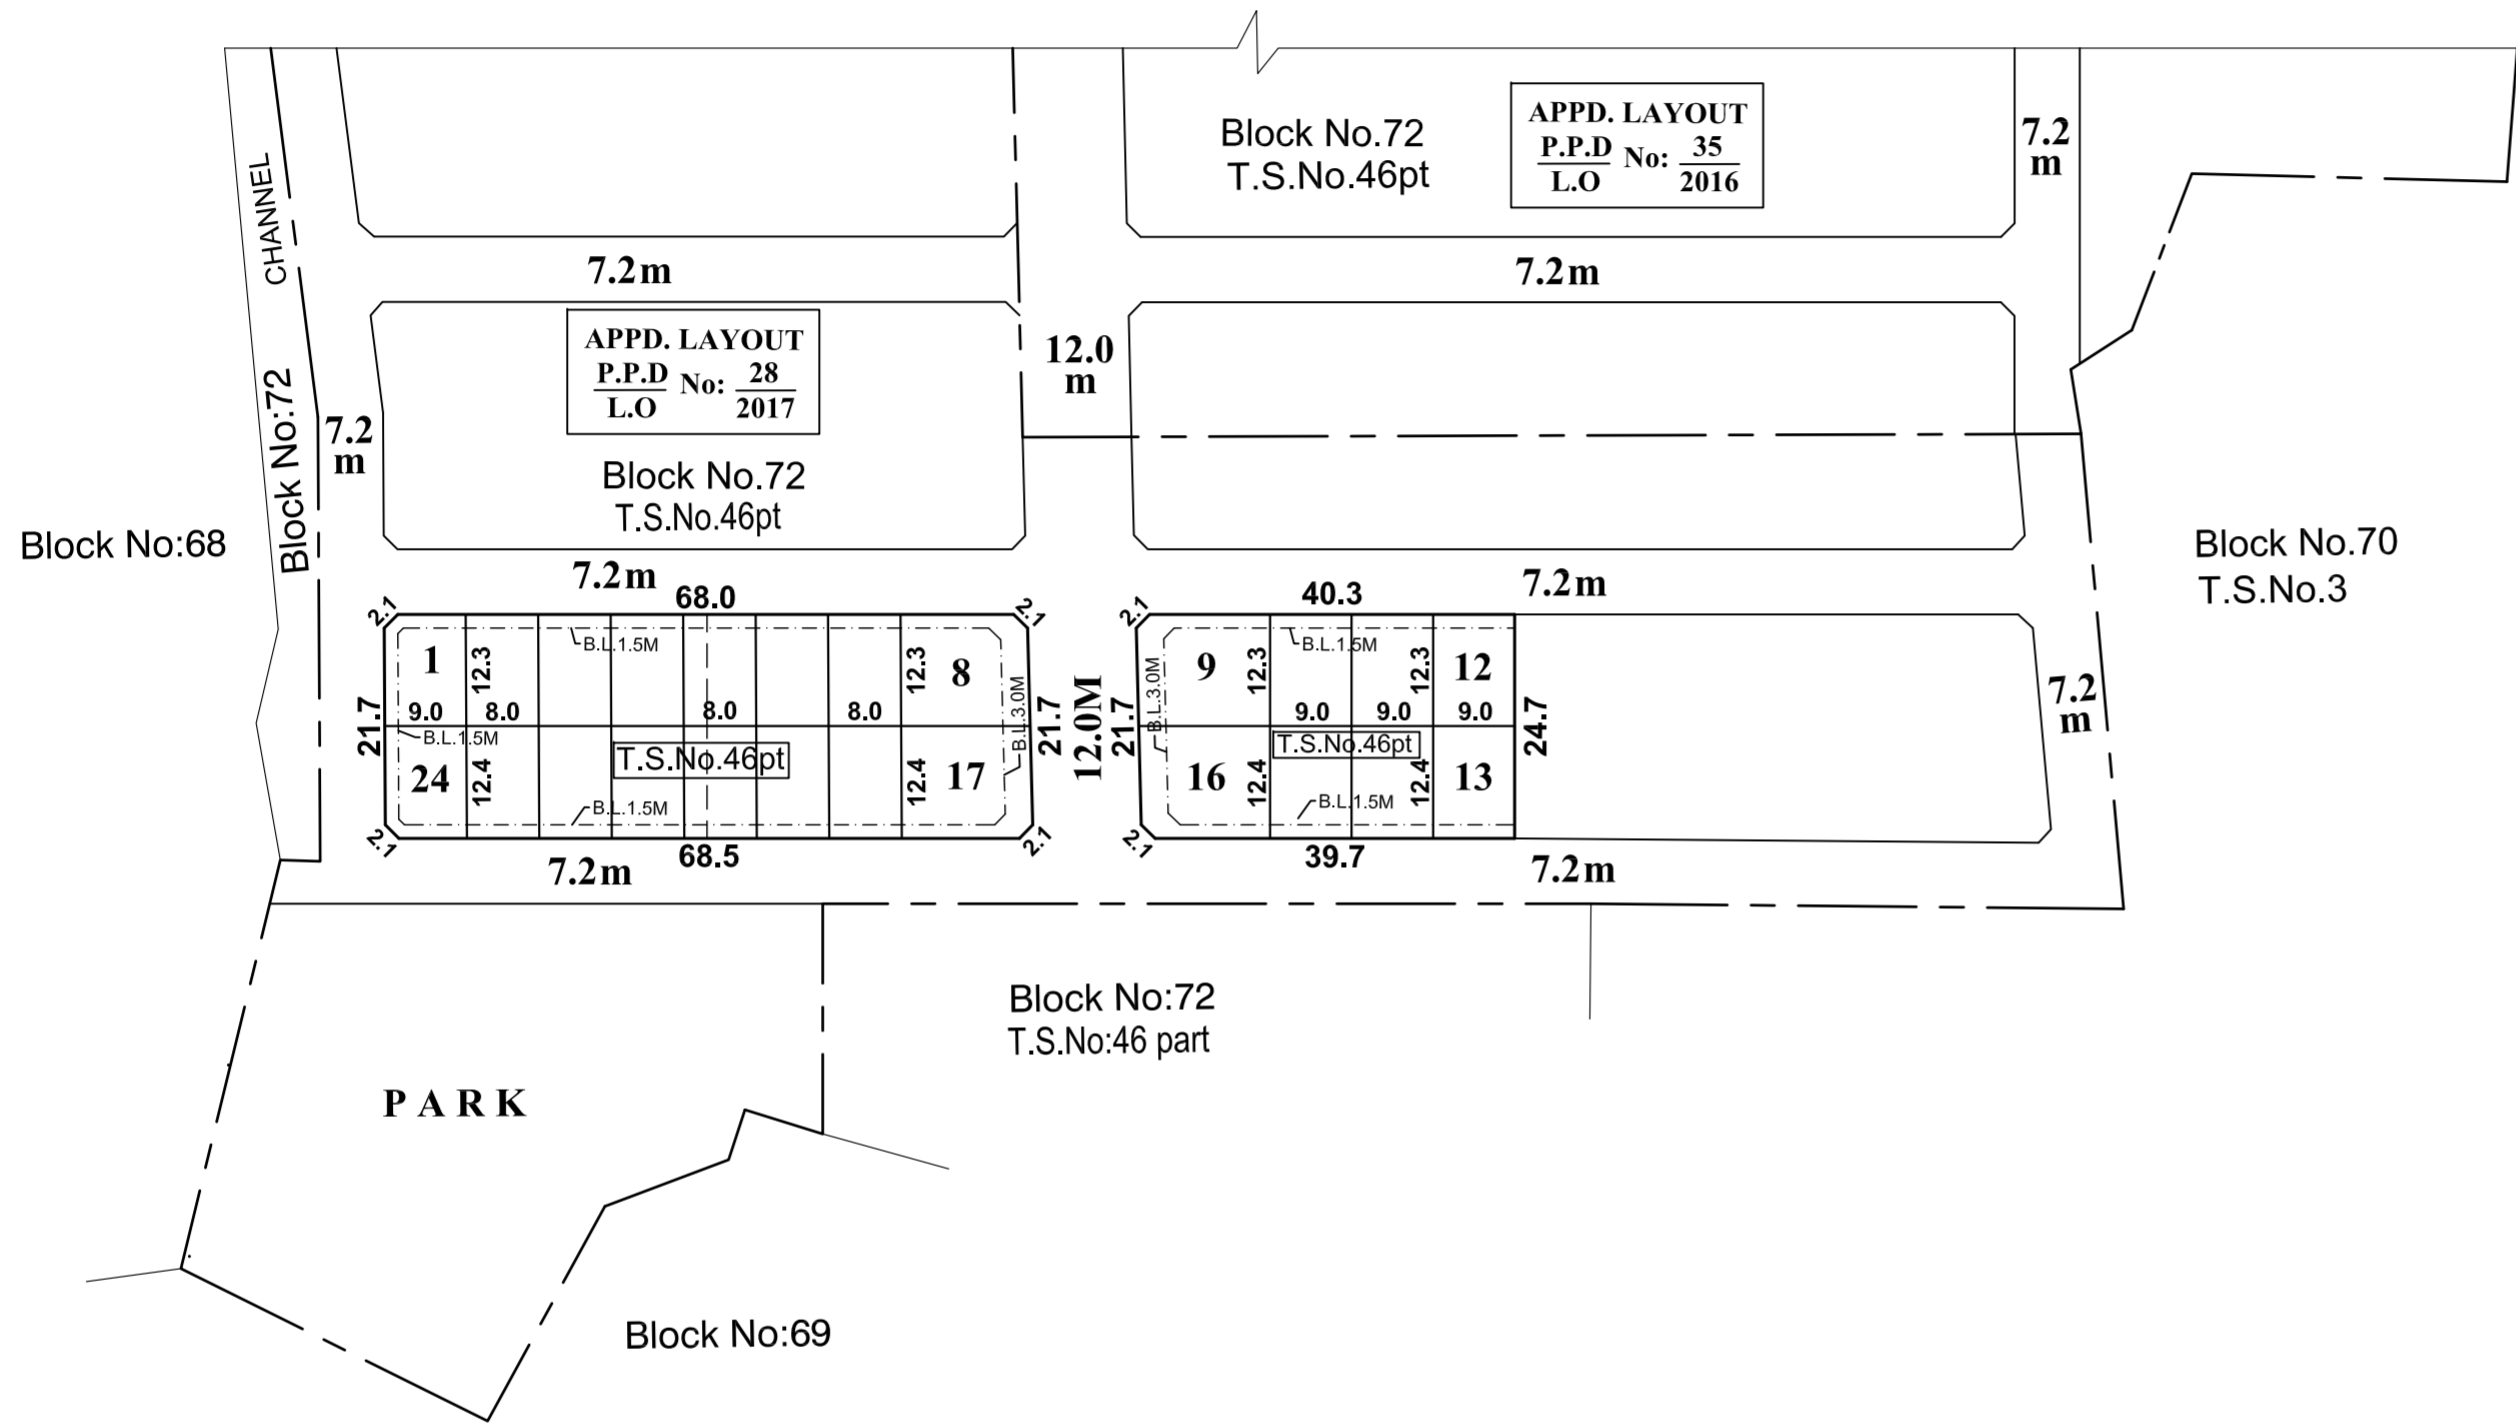

NOTE:
MEASUREMENTS ARE INDICATED EXCLUDING SPLAY DIMENSIONS

CONDITIONS :
DR RULE NO: 29 (11)
THE COST OF LAYING IMPROVEMENTS TO THE SYSTEMS INRESPECT OF ROAD, WATER SUPPLY, SEWERAGE, DRAINAGE OR ELECTRIC POWER SUPPLY THAT MAY BE REQUIRED AS ASSESSED BY THE COMPETENT AUTHORITY, SHALL BE BORNE BY THE APPLICANT.

LEGEND:
SITE BOUNDARY
EXISTING ROAD

CONDITIONS:
THE LAYOUT APPROVED IS VALID SUBJECT TO OBTAINING SANCTION FROM THE LOCAL BODY CONCERNED.

P.P.D NO : **25**
L.O **2019**
APPROVED
VIDE LETTER NO : **L1 / 21878 / 2018**
DATE : **21 / 02 / 2019**

OFFICE COPY

FOR MEMBER SECRETARY
CHENNAI METROPOLITAN
DEVELOPMENT AUTHORITY

GREATER CHENNAI CORPORATION, ZONE-VII

SKETCH SHOWING THE SUB-DIVISION OF PUBLIC PURPOSE PLOT Nos: I, II & III LYING IN THE APPROVED LAYOUT P.P.D/L.O.No:28/2017 INTO RESIDENTIAL PLOTS IN T.S.No:46pt (OLD S.No:471pt) IN BLOCK No.72, WARD-B OF AMBATTUR VILLAGE.

SCALE : 1:800 (ALL MEASUREMENTS ARE IN METRE.)

