

**SITE EXTENT** (AS PER PATTA) = **1980 Sq.M**  
**ROAD AREA** = **858 Sq.M**  
**NO. OF PLOTS** = **8 Nos.**

**NOTE:**

1. SPLAY - 1.5M x 1.5M
2. MEASUREMENTS ARE INDICATED EXCLUDING SPLAY DIMENSIONS
3. ROAD AREA WAS HANDED OVER TO THE LOCAL BODY VIDE GIFT DEED  
DOC. NO: 1179 / 2021, DATED: 11 / 02 / 2021 @ SRO, TAMBARAM


**CONDITION**

TNCDBR-2019, RULE NO:47 (11)  
THE COST OF LAYING IMPROVEMENTS TO THE SYSTEMS IN RESPECT OF ROAD, WATER SUPPLY, SEWERAGE, DRAINAGE OR ELECTRIC POWER SUPPLY THAT MAY BE REQUIRED AS ASSESSED BY THE CONCERNED AUTHORITY, NAMELY, THE LOCAL BODY AND TAMIL NADU ELECTRICITY BOARD, SHALL BE BORNE BY THE APPLICANT.

- ⊙ NECESSARY SPACE FOR BUILDING LINE TO BE LEFT AS PER THE RULE IN FORCE WHILE TAKING UP DEVELOPMENT IN EVERY PLOT.

**LEGEND :**

- SITE BOUNDARY
- ROAD GIFTED TO LOCAL BODY
- EXISTING ROAD

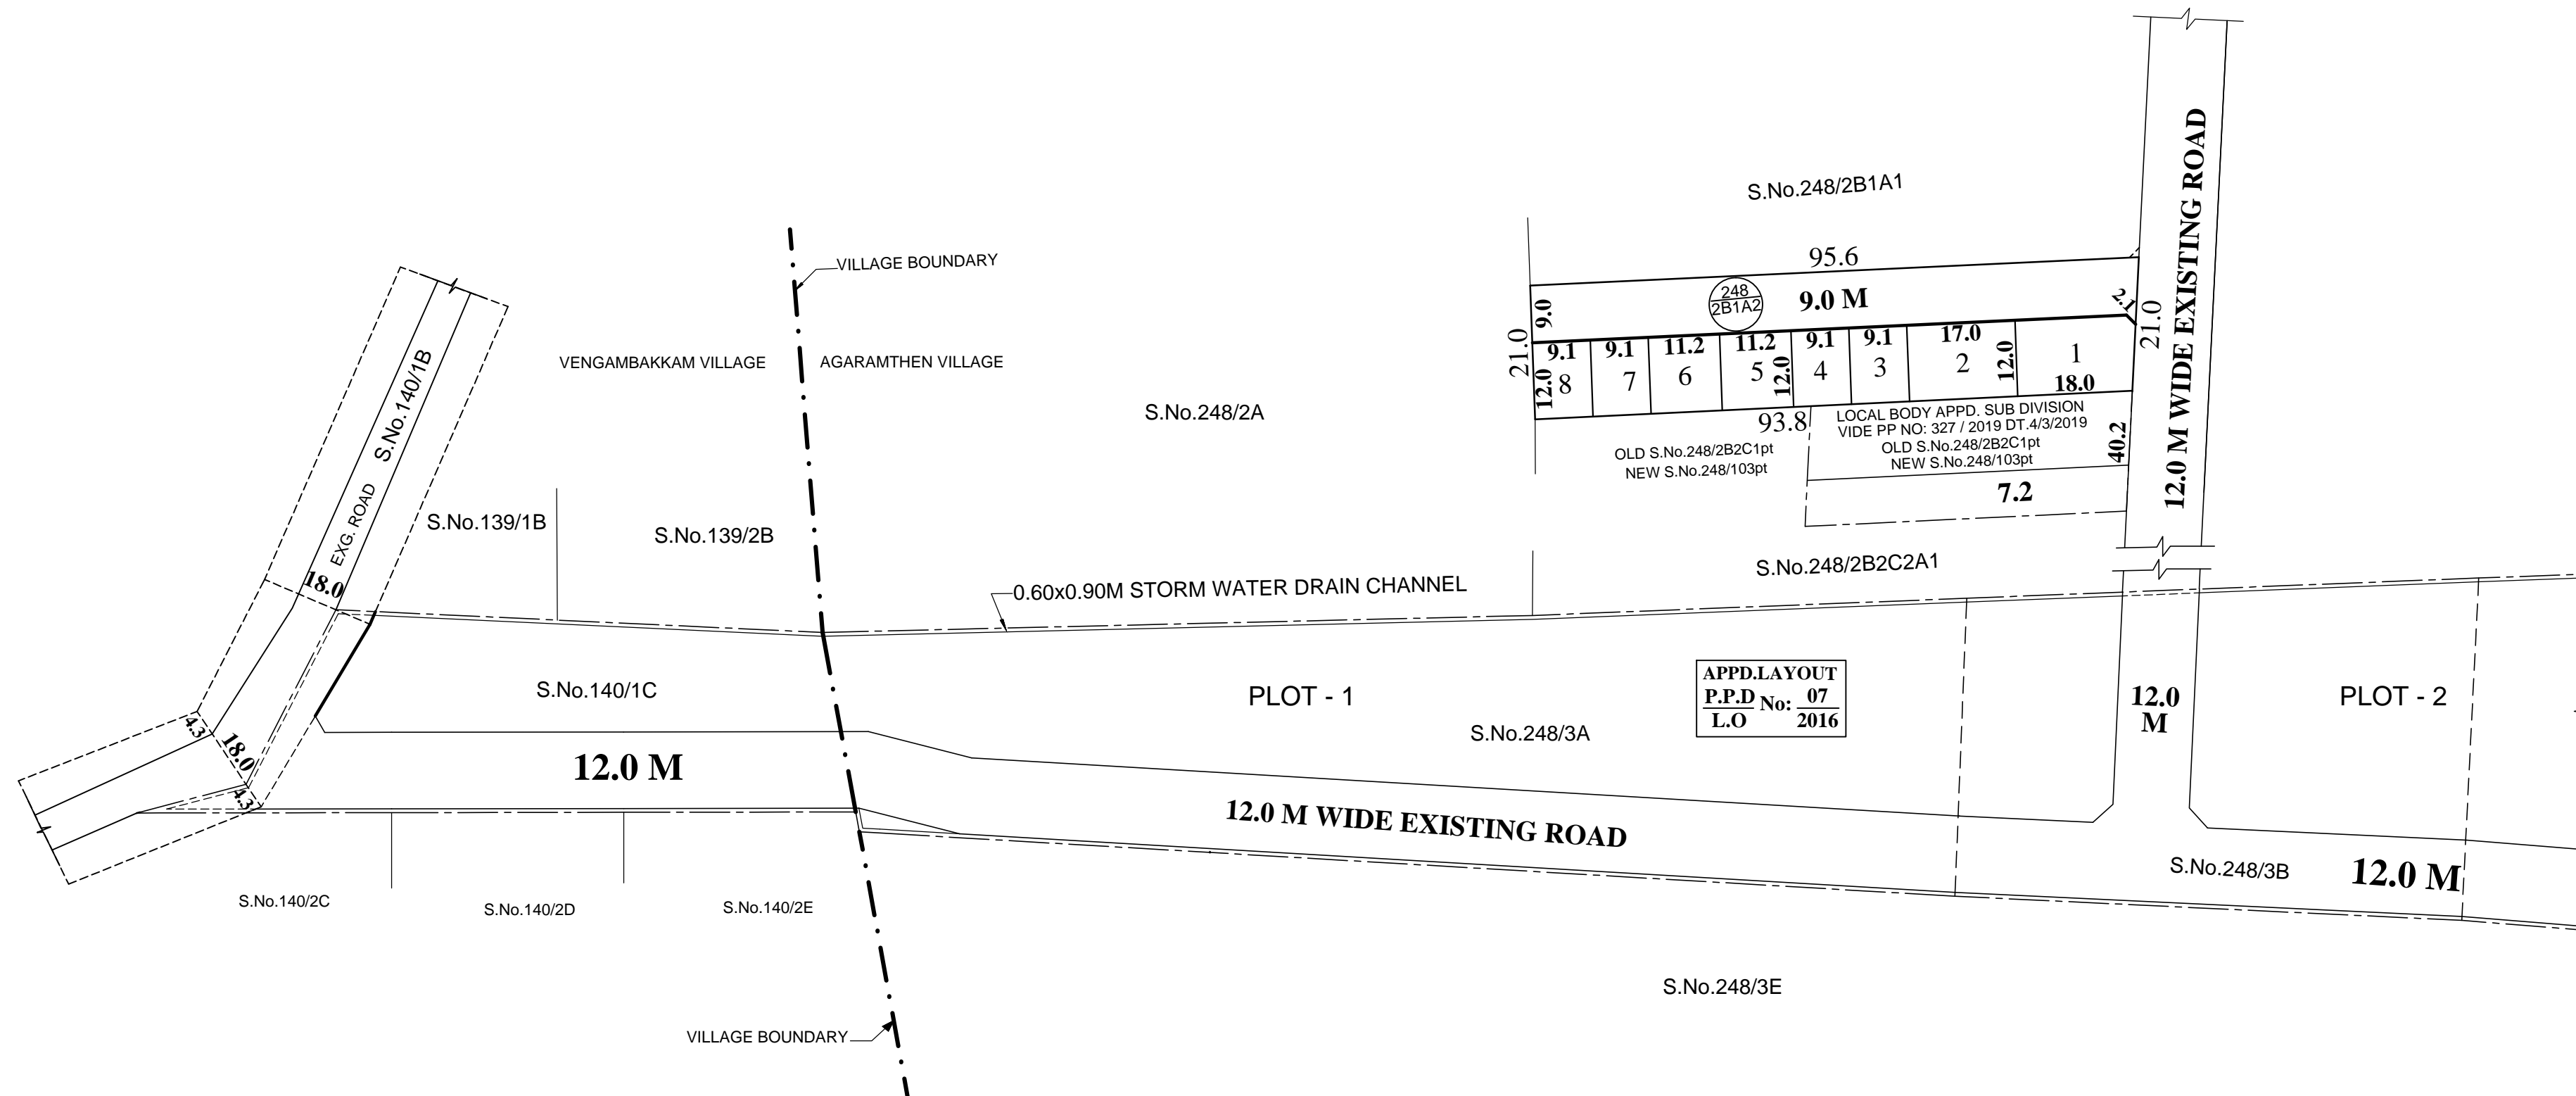

APPD.LAYOUT  
P.P.D No: 07  
L.O 2016

This Planning Permission Issued under New Rule TNCDBR.2019 is subject to final outcome of the W.P(MD) No.8948 of 2019 and WMP (MD) Nos. 6912 & 6913 of 2019.

**CONDITIONS:**  
THE SUB-DIVISION APPROVED IS VALID SUBJECT TO OBTAINING SANCTION FROM THE LOCAL BODY CONCERNED.

**P.P.D** NO : **15**  
**L.O** **2021**

**APPROVED**  
**VIDE LETTER NO** : **L1 / 11919 / 2020**  
**DATE** : **16 / 02 / 2021**

**OFFICE COPY**  
FOR CHIEF PLANNER (LAYOUT)  
CHENNAI METROPOLITAN  
DEVELOPMENT AUTHORITY

# ST. THOMAS MOUNT PANCHAYAT UNION

SUB-DIVISION OF HOUSE SITES IN S.Nos: 248 / 2B1A2 OF AGARAMTHEN VILLAGE.

SCALE : 1:800 (ALL MEASUREMENTS ARE IN METRE.)

