

**SITE EXTENT** (AS PER GPoA DOCUMENT) = **1052 Sq.M**  
**NO. OF PLOTS** = **8 Nos.**

**NOTE:**

1. SPLAY - 1.5M x 1.5M
2. MEASUREMENTS ARE INDICATED EXCLUDING SPLAY DIMENSIONS

**CONDITION :**

(1) TNCD BR-2019, RULE NO:47 (11) :

THE COST OF LAYING IMPROVEMENTS TO THE SYSTEMS IN RESPECT OF ROAD, WATER SUPPLY, SEWERAGE, DRAINAGE OR ELECTRIC POWER SUPPLY THAT MAY BE REQUIRED AS ASSESSED BY THE CONCERNED AUTHORITY, NAMELY, THE LOCAL BODY AND TAMIL NADU ELECTRICITY BOARD, SHALL BE BORNE BY THE APPLICANT.

(II) THE SPLAY AREA OF 1.5 M x 1.5 M HAVE TO BE GIFTED TO LOCAL BODY AT THE STAGE OF OBTAINING PLANNING PERMISSION FOR BUILDING.

⊙ NECESSARY SPACE FOR BUILDING LINE TO BE LEFT AS PER THE RULE IN FORCE WHILE TAKING UP DEVELOPMENT IN EVERY PLOT.

**LEGEND :**

-  SITE BOUNDARY
-  EXISTING ROAD

This Planning Permission Issued under New Rule TNCD BR.2019 is subject to final outcome of the W.P(MD) No.8948 of 2019 and WMP (MD) Nos. 6912 & 6913 of 2019.

**CONDITIONS:**

**THE SUB-DIVISION APPROVED IS VALID SUBJECT TO OBTAINING SANCTION FROM THE LOCAL BODY CONCERNED.**

**P.P.D** NO : **160**  
**L.O** : **2021**


**APPROVED**

**VIDE LETTER NO : LAYOUT-1 / 0174 / 2021**

**DATE : 29 / 10 / 2021**

**OFFICE COPY**

FOR SENIOR PLANNER (LAYOUT)  
 CHENNAI METROPOLITAN  
 DEVELOPMENT AUTHORITY

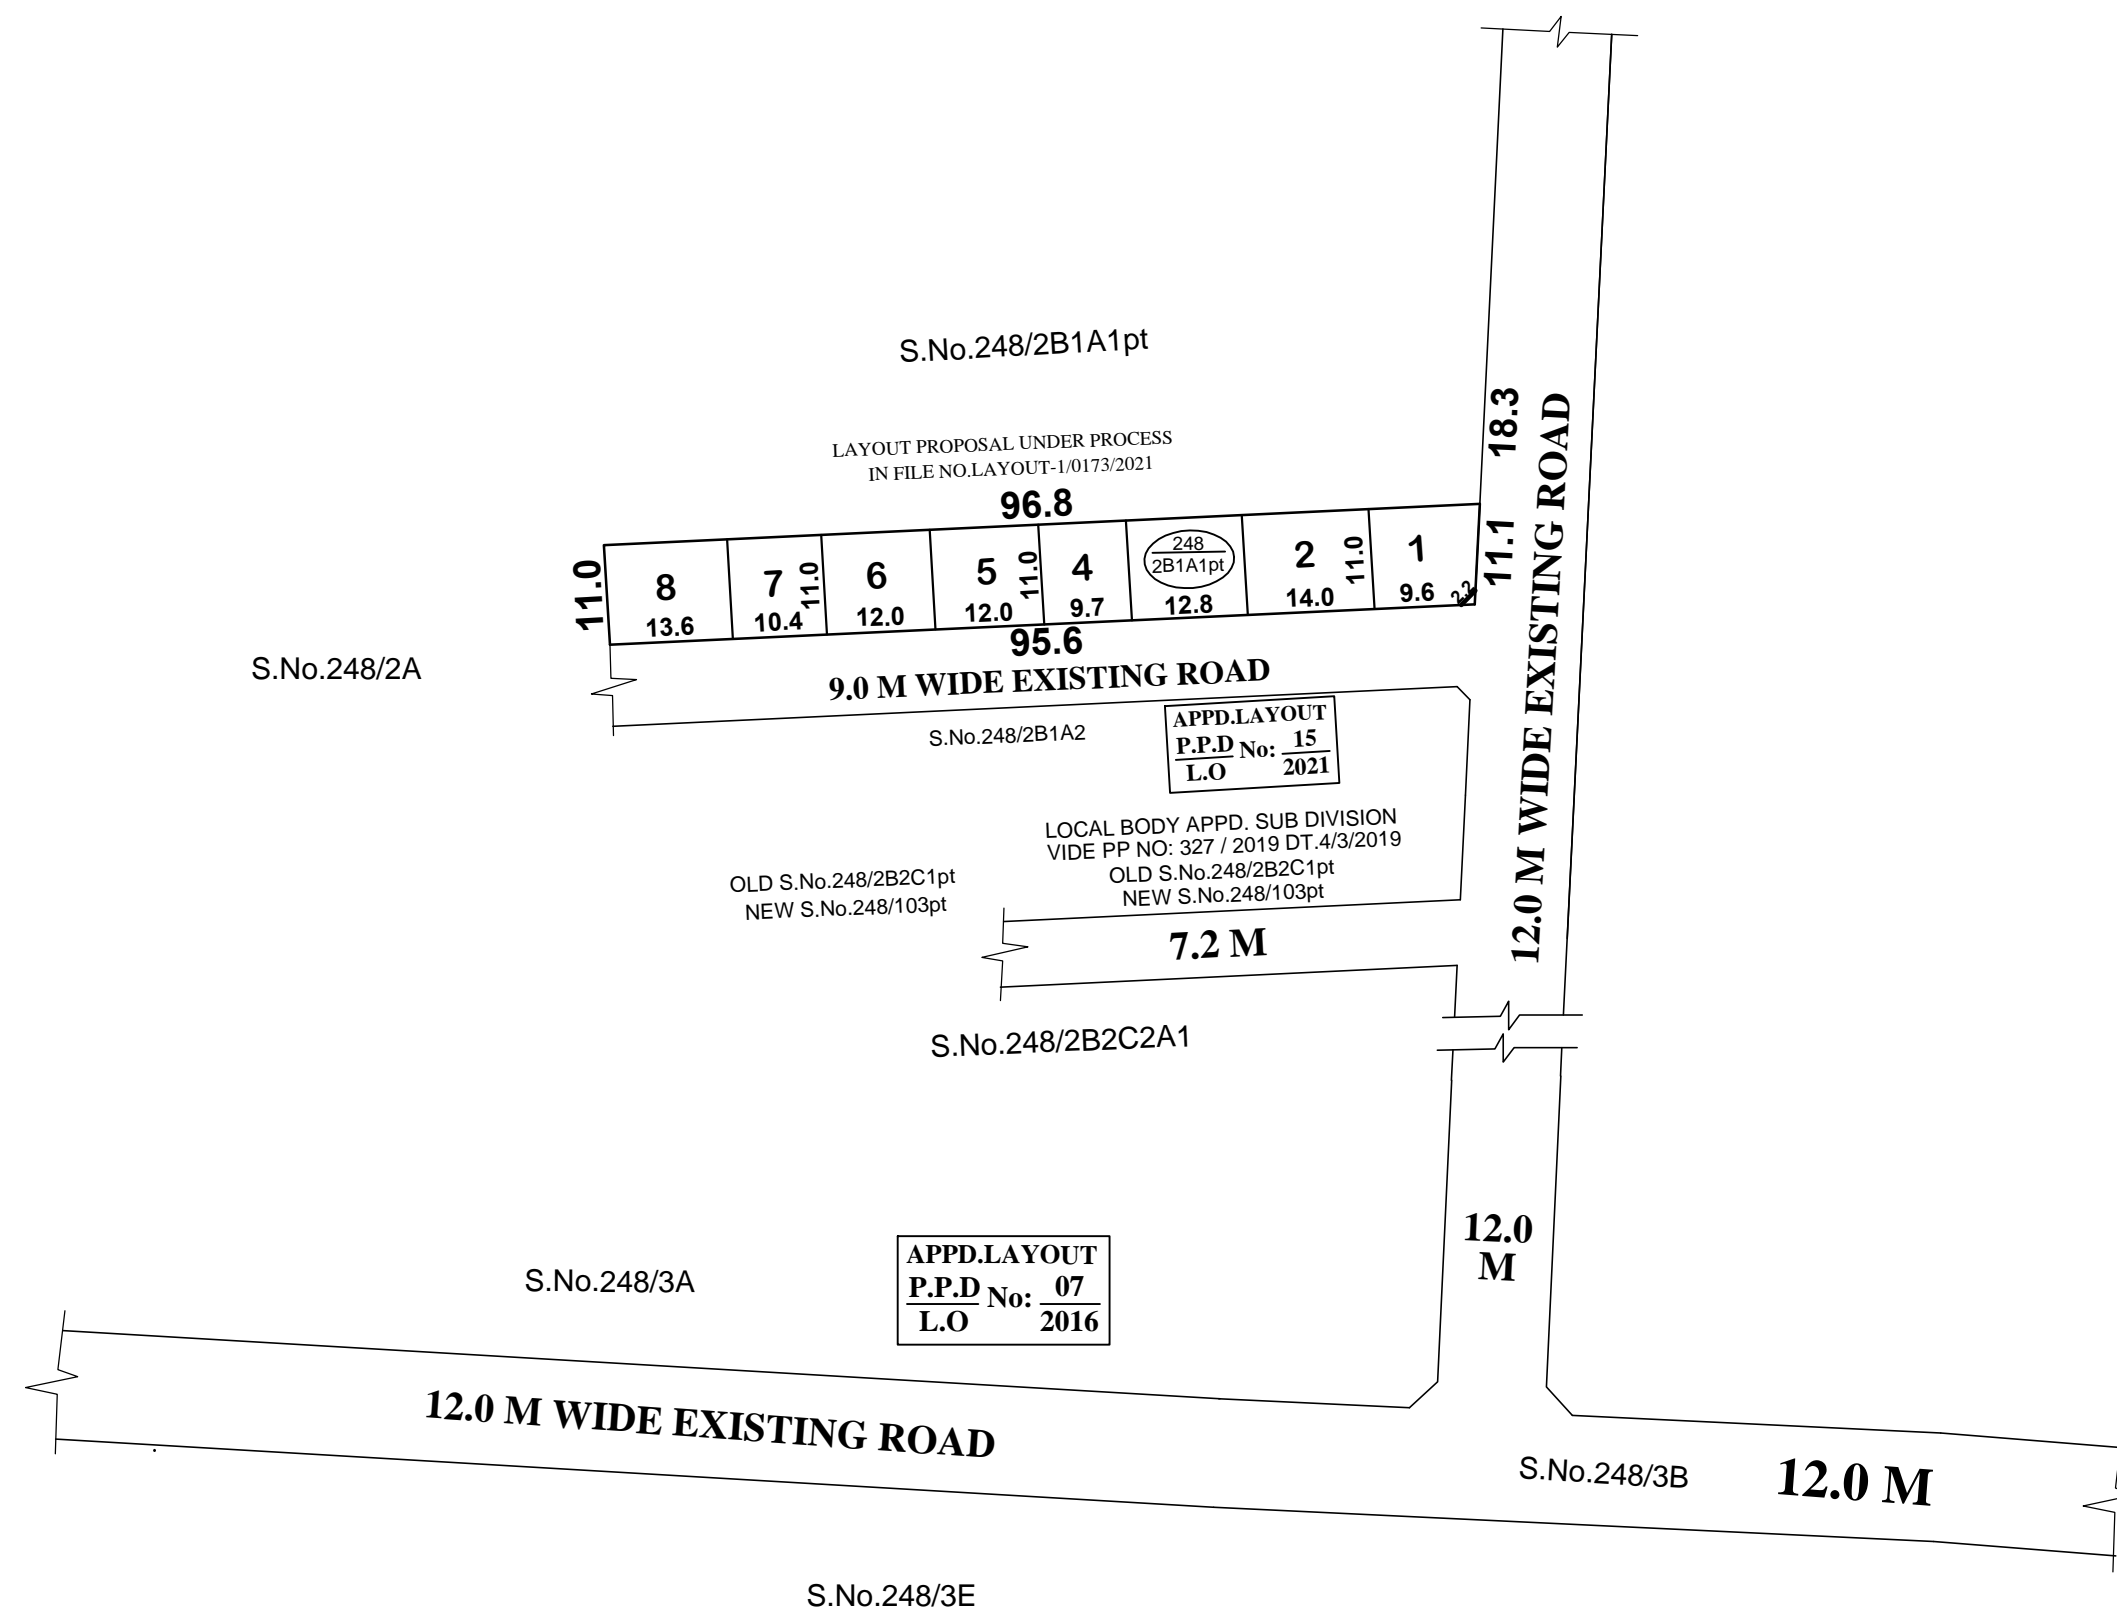

**ST. THOMAS MOUNT PANCHAYAT UNION**

**SUB-DIVISION OF HOUSE SITES IN S.Nos: 248 / 2B1A1 pt OF AGARAMTHEN VILLAGE.**

SCALE : 1:800 (ALL MEASUREMENTS ARE IN METRE.)