

**SITE EXTENT** (AS PER DOCUMENT) = **11747 SQ.M**  
**ROAD AREA** = **2781 SQ.M**  
**PARK AREA** = **910 SQ.M**  
**PUBLIC PURPOSE PROVIDED** = **114 SQ.M**  
 P.P - 1 HANDED OVER TO THE LOCAL BODY (0.5% AREA : 57.0 SQ.M)  
 P.P - 2 HANDED OVER TO THE TANGEDCO (0.5% AREA : 57.0 SQ.M)  
**EWS PROVIDED** = **1114 SQ.M**  
**REGULAR PLOTS** (1 TO 19, 25 TO 36, 48 TO 79) = **63 NOS**  
**EWS PLOTS** (20 TO 24, 37 TO 47) (1114 SQ.M) = **16 NOS**  
**TOTAL NO. OF PLOTS** = **79 NOS**

**NOTE:**


- SPLAY - 1.5M x 1.5M
- MEASUREMENTS ARE INDICATED EXCLUDING SPLAY DIMENSIONS
- |  |  |  |
|--|--|--|
|  | ROAD AREA  | } WERE HANDED OVER TO THE LOCAL BODY VIDE GIFT DEED<br>DOC. NO: 5273 / 2023, DATED: 28.06.2023 @ SRO, TAMBARAM |
|  | PARK AREA  |  |
|  | PUBLIC PURPOSE AREA-1<br>(RESERVED FOR LOCAL BODY) |  |
|  | PUBLIC PURPOSE AREA-2<br>(RESERVED FOR TANGEDCO)   |  |

**CONDITIONS :**

- TNCDBR-2019, RULE NO: 47 (8) IN G.O.(Ms) No.18, MAWS DEPARTMENT DATED 04.02.2019 & AMENDMENTS APPROVED IN G.O.Ms.No.16, MAWS (MAI) DEPARTMENT DATED 31.01.2020 AND PUBLISHED IN TNGG ISSUE No.41.DATED 31.01.2020  
 ONE PERCENT OF LAYOUT AREA EXCLUDING ROAD, ADDITIONALLY, SHALL BE RESERVED FOR "PUBLIC PURPOSE". WITHIN THE ABOVE CEILING 0.5% OF AREA SHALL BE TRANSFERRED TO THE LOCAL BODY AND 0.5% OF AREA SHALL BE TRANSFERRED TO THE TANGEDCO OR TO THE LOCAL BODY FREE OF COST THROUGH A REGISTERED GIFT DEED BEFORE THE ACTUAL SANCTION OF THE LAYOUT.
  - TNCDBR-2019, RULE NO: 47 (9) & AMENDMENTS PUBLISHED IN TNGG ISSUE NO.41 DATED 31.01.2020  
 THE OWNER OR DEVELOPER OR PROMOTER SHALL SELL THESE PLOTS ONLY FOR EWS PURPOSE. AMALGAMATION SHALL BE PERMISSIBLE IN THOSE CASES OF ECONOMICALLY WEAKER SECTION PLOTS AFTER A PERIOD OF THREE YEARS. IN SUCH CASES OF AMALGAMATION, THE PLANNING PARAMETERS FOR ECONOMICALLY WEAKER SECTION AREAS SHALL NOT APPLY.
  - TNCDBR-2019, RULE NO: 47 (11)  
 THE COST OF LAYING IMPROVEMENTS TO THE SYSTEMS IN RESPECT OF ROAD, WATER SUPPLY, SEWERAGE, DRAINAGE OR ELECTRIC POWER SUPPLY THAT MAY BE REQUIRED AS ASSESSED BY THE CONCERNED AUTHORITY, NAMELY, THE LOCAL BODY AND TAMIL NADU ELECTRICITY BOARD, SHALL BE BORNE BY THE APPLICANT.
  - THE APPLICANT IS RESPONSIBLE FOR THE SHAPE, SIZE & DIMENSIONS OF THE SITE UNDER REFERENCE.
- ☉ NECESSARY SPACE FOR BUILDING LINE TO BE LEFT AS PER THE RULE IN FORCE WHILE TAKING UP DEVELOPMENT.

**LEGEND:**

- SITE BOUNDARY
- ROAD GIFTED TO LOCAL BODY
- EXISTING ROAD
- PARK GIFTED TO LOCAL BODY
- EWS AREA
- PUBLIC PURPOSE-1 GIFTED TO LOCAL BODY
- PUBLIC PURPOSE-2 GIFTED TO TANGEDCO

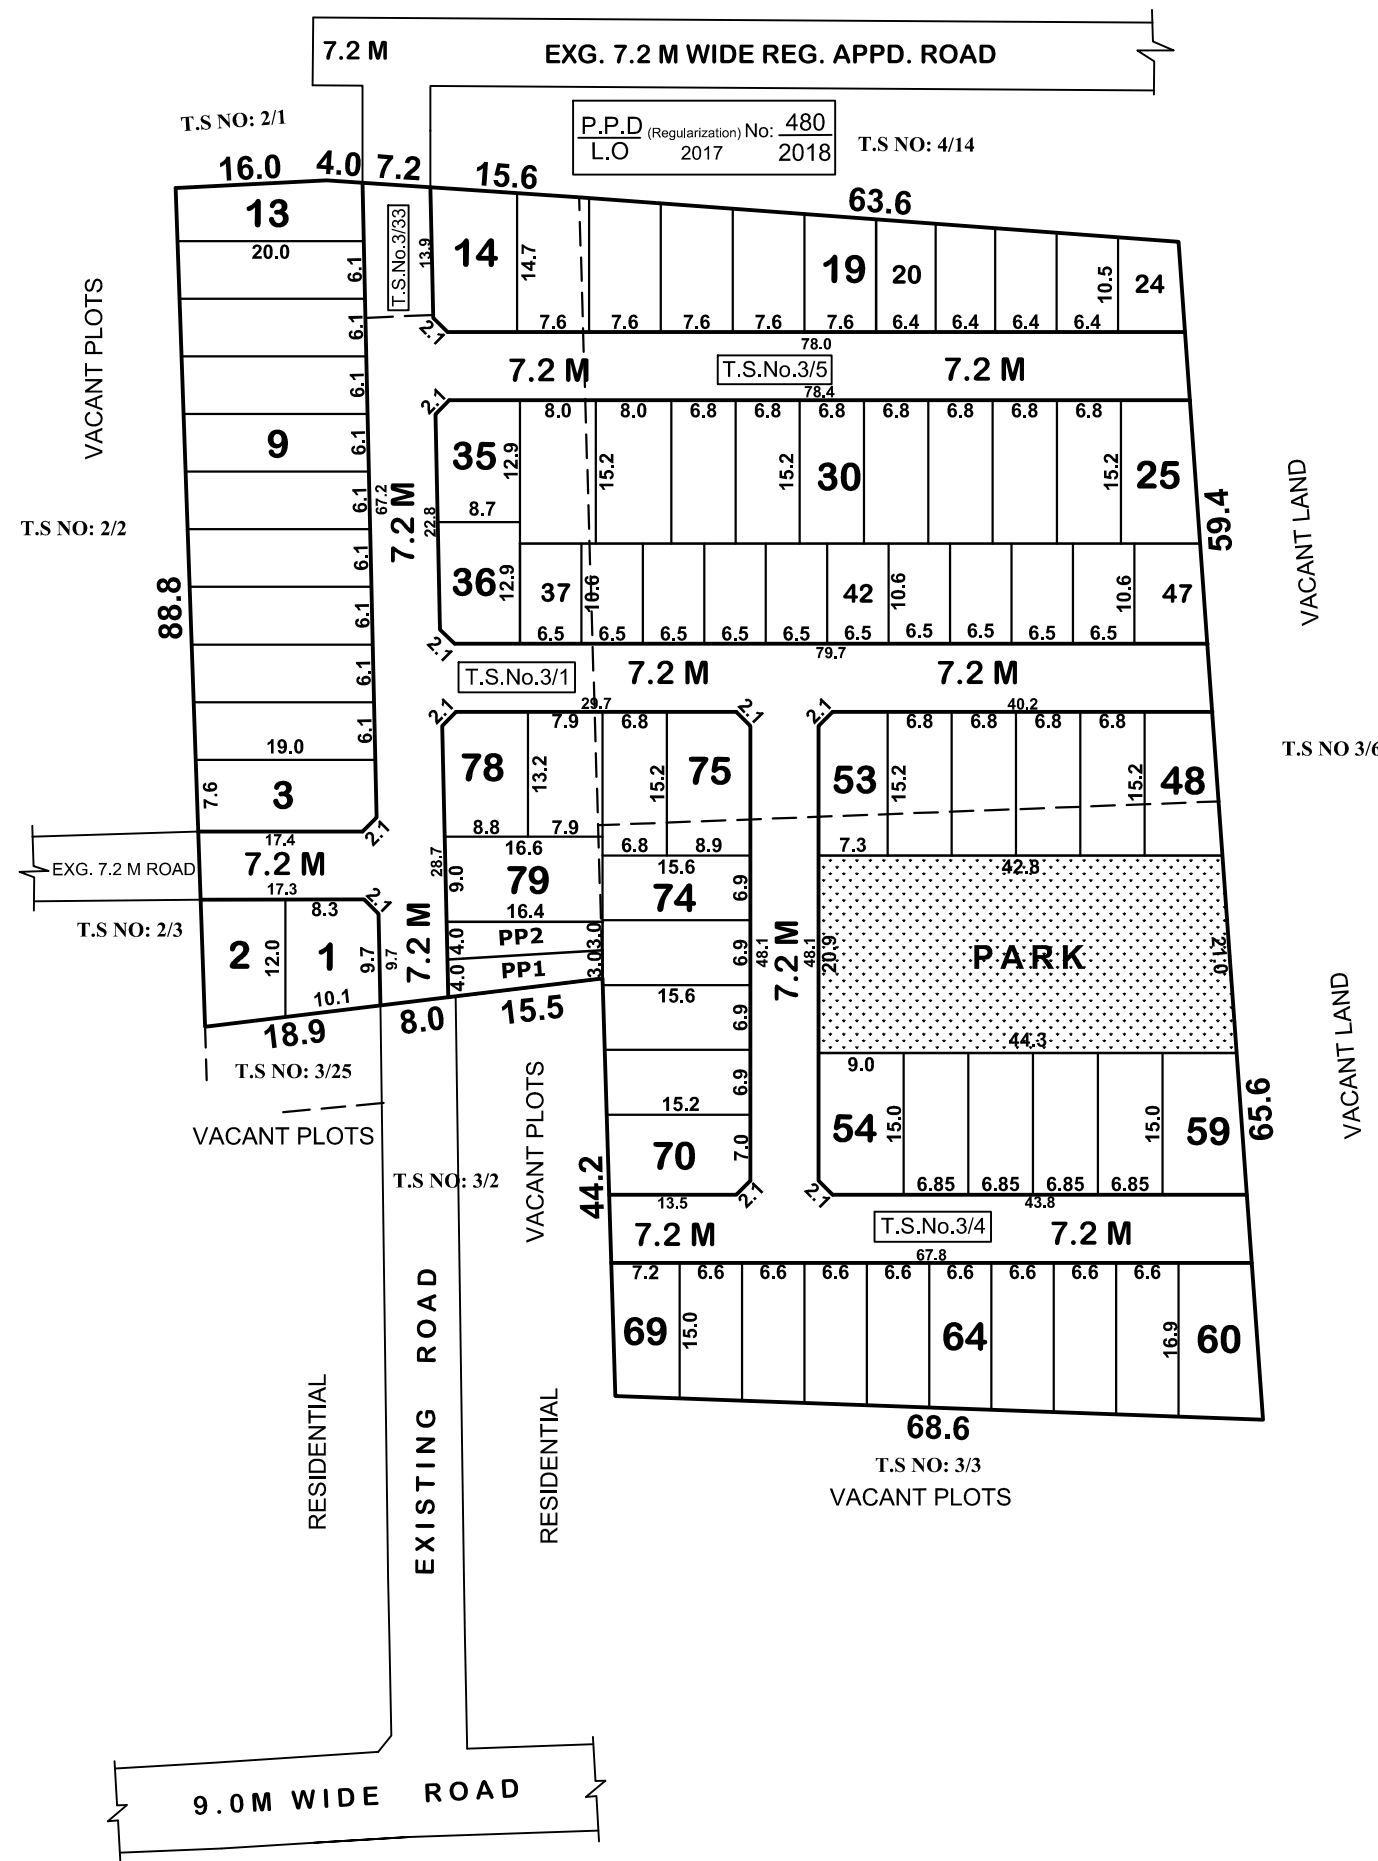

This Planning Permission Issued under New Rule TNCDBR.2019 is subject to final outcome of the W.P(MD) No.8948 of 2019 and WMP (MD) Nos. 6912 & 6913 of 2019.

**CONDITIONS:**  
 THE LAYOUT APPROVED IS VALID SUBJECT TO OBTAINING SANCTION FROM THE LOCAL BODY CONCERNED.

**P.P.D** NO : **189**  
**L.O** **2023**  
**APPROVED**  
 VIDE LETTER NO : LAYOUT-1 / 0093 / 2023  
 DATE : 03 / 07 / 2023

**OFFICE COPY**  
 FOR MEMBER SECRETARY  
 CHENNAI METROPOLITAN  
 DEVELOPMENT AUTHORITY

**TAMBARAM CORPORATION LIMIT**  
 LAYOUT OF HOUSE SITES IN OLD S.Nos: 13 / 1, 2A & 2B2, PRESENT T.S.Nos: 3 / 1, 4, 5 & 33, BLOCK NO:19, WARD-C OF TAMBARAM VILLAGE.  
 SCALE : 1:800 (ALL MEASUREMENTS ARE IN METRE)

