

SITE EXTENT (AS PER DOCUMENT) = **4209 SQ.M**
ROAD AREA = **957 SQ.M**
PUBLIC PURPOSE PROVIDED = **56 SQ.M**
 PP-1 HANDED OVER TO THE LOCAL BODY (0.5%) = 28.0 Sq.m
 PP-2 HANDED OVER TO THE TANGEDCO (0.5%) = 28.0 Sq.m
EWS AREA = **615 SQ.M**
REGULAR PLOTS (1 TO 17) = **17 NOS.**
EWS PLOTS (18 TO 28) (615 SQ.M) = **11 NOS.**
TOTAL NO.OF PLOTS = **28 NOS.**

NOTE:


- SPLAY - 1.5M x 1.5M
- MEASUREMENTS ARE INDICATED EXCLUDING SPLAY DIMENSIONS
- | | | |
|--|--|--|
| | ROAD AREA | } WERE ALREADY HANDED OVER TO THE LOCAL BODY VIDE GIFT DEED
DOC. NO: 6002 / 2023, DATED: 06.07.2023 @ SRO, PAMMAL |
| | PUBLIC PURPOSE AREA-1
(RESERVED FOR LOCAL BODY) | |
| | PUBLIC PURPOSE AREA-2
(RESERVED FOR TANGEDCO) | |

CONDITIONS :

- THE FOLLOWING AND OTHER CONDITIONS OF PWD VIDE THE CE, WRD, CHENNAI REGION, CHEPAUK, CHENNAI-5. LETTER NO.DB/T5(3) / F- INUNDATION- RENDAMKATTALAI/2022/M/17.02.2022. ARE TO BE COMPLIED BY THE APPLICANT BEFORE ISSUING OF THE LAYOUT APPROVAL BY THE COMPETENT AUTHORITY (LOCAL BODY)
- THE APPLICANT'S LAND SHOULD BE FILLED WITH EARTH WITH PROPER COMPACTION TO THE LEVEL OF (+)18.590M TO PROTECT THE SITE FROM INUNDATION DURING FLOODS. THE PROCESS OF EARTH FILLING AND COMPACTION SHOULD BE DONE IN LAYERS OF NOT MORE THAN 0.30M DEPTH TO ACHIEVE THE REQUIRED DEGREE OF COMPACTION FOR AN AVERAGE FILLING VARYING FROM 3.10M TO 3.28M DEPENDING UPON THE EXISTING FIELD LEVELS AND THE EXISTING APPLICANT LAND SHOULD BE RAISED TO A LEVEL OF (+)18.590M I.E. 0.12M BELOW THE SILL LEVEL OF SLUICE NO.4 OF CHEMBARAMBAKKAM TANK I.E.(+)18.710M.
- THE APPLICANT SHOULD PREPARE THE LAYOUT PROPOSAL BY CONSIDERING THE SUITABLE INTERNAL STORM WATER DRAINAGE NETWORK OF SUITABLE SIZE (PERIPHARAL & LATERAL), RAINWATER HARVESTING, ROADS & ROAD SIDE DRAIN AND SEWERAGE ALIGNMENT AND ITS DISPOSAL & GARBAGES/DEBRIS AND OTHER SOLID WASTE MANAGEMENT AS PER NORMS IN EXISTENCE WITHIN THE APPLICANT'S LAND ACCORDING TO THE EXISTING RULES IN FORCE AND SHOULD GET PROPER APPROVAL FROM THE COMPETENT AUTHORITY WITHOUT FAIL.
THE SEWAGE OR ANY UNHYGIENIC DRAINAGE (TREATED OR UNTREATED) SHOULD NOT BE LET INTO THE DRAIN/CHANNEL COURSE AT ANY COST AND THE DEBRIS AND OTHER MATERIALS SHOULD NOT BE DUMPED INTO THE DRAIN/SURPLUS COURSE OBSTRUCTING FREE FLOW OF WATER. THE APPLICANT SHOULD MAKE DRAIN NETWORKS AT HIS OWN COST AND THE SAME IS TO BE CONNECTED TO THE NATURAL STORM WATER DRAINAGE OR CHANNEL.
- THE NECESSARY SETBACK DISTANCE SHOULD BE PROVIDED AS PER THE NORMS IN EXISTENCE AND AS PER THE RULES IN FORCE OF CMDA (CIRCULAR ISSUED BY THE OFFICE OF THE COMMISSIONER OF TOWN & COUNTRY PLANNING, CHENNAI-2 VIDE ROC.NO.4367/2019-BA2/13.03.2019) DURING DEVELOPMENT ESPECIALLY ON NORTHERN SIDE.
- THE APPLICANT SHOULD CLEARLY DEMARCATTE THE BOUNDARY OF HIS LAND BEFORE COMMENCEMENT OF ANY DEVELOPMENTAL ACTIVITIES ESPECIALLY ON THE NORTHERN SIDE IN THE PRESENCE OF REVENUE AND WRD AUTHORITIES. THE APPLICANT SHOULD ALSO MAINTAIN THE MEASUREMENT OF THE CHANNEL ON THE NORTHERN SIDE WITHOUT ANY ENCROACHMENTS AND SHOULD BE MAINTAINED AS PER REVENUE RECORDS (FMB). IF ANY DAMAGES OCCURRED TO THE CHANNEL, THE SAME SHOULD BE RESTORED TO ITS ORIGINAL CONDITION AT HIS OWN COST.
- IF THE APPLICANT NEEDS TO CONSTRUCT A PERMANENT COMPOUND WALL ON THE NORTHERN BOUNDARY OF THE SITE, AFTER MARKING THE BOUNDARY BY THE REVENUE DEPARTMENT, AND ALSO IN THE PRESENCE OF THE WRD OFFICIALS AND LEAVE MINIMUM SET BACK DISTANCE AS PER NORMS AT HIS OWN LAND FOR MAINTAINING THE WATER WAY OF WRD. THERE SHOULD NOT BE ANY HINDRANCE TO THE FREE FLOW OF WATER IN THE WATER COURSES, WHICH IS RUNNING AT THE NORTHERN SIDE OF THE SITE.
- THE APPLICANT SHOULD ABIDE BY THE RULES AND REGULATION OF THE WRD FROM TIME TO TIME. THE APPLICANT SHOULD ALSO ABIDE COURT OF LAW OF BOTH STATE & CENTRAL GOVERNMENT FROM TIME TO TIME.
- THE PERMISSION GRANTED TO THE APPLICANT, SHOULD NOT BE ALTERED/MODIFIED/CHANGED TO ANY OTHERS. BASED ON THE RECORDS SUBMITTED BY THE APPLICANT, THE PERMISSION IS GRANTED. IF ANY DOCUMENTS SEEM TO BE FAKE / MANIPULATED / FABRICATED, IN FUTURE THE ABOVE PERMISSION WILL BE CANCELLED WITHOUT ANY CORRESPONDENCE. HENCE, THE APPLICANT IS SOLELY RESPONSIBLE OF GENUINETY OF THE DOCUMENTS SUBMITTED.
- THE WRD OFFICERS SHOULD BE ALLOWED TO INSPECT THE SITE AT ANY TIME, DURING EXECUTING AND THEREAFTER, IF NECESSARY. ADVANCE INTIMATION SHOULD BE GIVEN TO THE WRD OFFICERS CONCERNED BEFORE COMMENCEMENT OF WORK.
- THE APPLICANT SHOULD NOT CONSTRUCT ANY OTHER CROSS MASONRY STRUCTURES ACROSS THE WATER COURSES (CHANNEL), IF REQUIRED, PRIOR PERMISSION FROM WRD DEPARTMENT HAS TO BE OBTAINED.
- THE APPLICANT SHOULD GET CLEARANCE CERTIFICATE FOR HIS SITE FROM THE REVENUE DEPARTMENT TO MAKE SURE THAT THE SITE IS NOT AS ENCROACHED PROPERTY FROM THE WATER BODY AS WELL AS CONFIRMING THIS PROPOSED SITE BOUNDARIES.
- WRD IS GIVING OPINION ONLY IN CONNECTION WITH THE INUNDATION ASPECT AND DOES NOT DELIVER ANY RIGHTS TO THE APPLICANT TO ENCROACH THE WRD / GOVERNMENT LANDS. THE NOC FOR HIS SITE FROM THE WRD IS PURELY ISSUED ON THE BASIS OF INUNDATION POINT OF VIEW.
- THE CHANNEL IN S.F.NO.246 & 247 RUNS ON NORTHERN SIDE OF THE APPLICANT SITE ALONG THE BOUNDARY OF APPLICANT'S LAND SHOULD BE COMPLETELY DESILTED AND RESECTIONED BY CONSTRUCTING RETAINING WALL ON EITHER SIDES INCLUDING BED LINING OF THE CHANNEL UPTO THE APPLICANT'S LAND STRETCH (UPTO THE STRETCH) AS PER THE FMB AT THE APPLICANT'S OWN COST. THE BED LEVEL OF THE ABOVE CHANNEL SHOULD BE ASCERTAINED AND RESTORED BEFORE COMMENCING THE DEVELOPMENT ACTIVITY IN THE PRESENCE OF THE CONCERNED WRD EXECUTIVE ENGINEER. MOREOVER, THE WIDTH OF ENTIRE CHANNEL AS PER REVENUE RECORDS (FMB) AND ALONG THE STRETCH OF APPLICANT'S LAND SHOULD BE MAINTAINED PROPERLY WITHOUT ANY CHANGE AND NO ENCROACHMENTS.
- THE GOVERNMENT SUPPLY CHANNEL S.F.NO.246 & 247 ON NORTHERN SIDE OF THE STRETCH ABUTTING THE BOUNDARY OF THE PROPOSED LAND SHOULD BE MARKED AS PER FMB AND MONITORED AND MAINTAINED BY THE APPLICANT AT HIS OWN COST. THE WIDTH OF THE CHANNEL SHOULD BE MAINTAINED WITHOUT ENCROACHMENT AS PER REVENUE RECORDS AND THE HYDRAULIC PARAMETERS OF THE FIELD CHANNEL SHOULD BE MAINTAINED. THE APPLICANT SHOULD PROVIDE NECESSARY PERIODICAL ARRANGEMENTS FOR FREE FLOW OF WATER THROUGH THE EXISTING CHANNEL TO THE DOWNSIDE AREA WITHIN THE PROPOSED LAYOUT SITE. ALSO, THE APPLICANT SHOULD DE-SILT THE CHANNEL PERIODICALLY AND REMOVE THE OBSTRUCTION THEN AND THERE WITHOUT ANY HINDRANCE FOR FREE FLOW OF WATER AT HIS OWN COST WITHIN THE PROPOSED LAND.
- THE SEWAGE WATER FROM APPLICANT'S LAND SHOULD NOT LET INTO THE CHANNEL OR DRAIN AND FOR THE DISPOSAL OF THE SEWAGE WATER SUITABLE ARRANGEMENTS SHOULD BE MADE FOR THE SAME BY THE APPLICANT, AND AS WELL AS THE CONSTRUCTION MATERIALS/DEBRIS/GARBAGES SHOULD NOT BE DUMPED INTO THE CHANNEL AT ANY COST.
THE APPLICANT SHOULD NOT DUMP THE GARBAGES/DEBRIS IN THE CHANNEL AND AVOID THE SEWAGE WATER INTO THE CHANNEL, ETC., AT ANY COST, SEWAGE/SULLAGE SHOULD NOT BE LET INTO FIELD CHANNEL, AND THE GARBAGES, DEBRIS AND CONSTRUCTION MATERIALS SHOULD NOT BE DUMPED INTO THE CHANNEL RESTRICTING THE FREE FLOW OF WATER.
- THE APPLICANT SHOULD NOT OBJECT AT ANY TIME FOR THE MAINTENANCE WORK / IMPROVEMENTS WORK OF THE CHANNEL PROPOSED TO BE CARRIED OUT BY WRD. THE APPLICANT SHOULD GIVE AN UNDERTAKING IN WRITING TO THE EFFECT THAT THE ABOVE PROPOSAL WILL NOT OBSTRUCT IN CASE ANY MAINTENANCE/IMPROVEMENT/DEVELOPMENT WORKS AS PER REVENUE RECORDS (FMB) WHICH ARE PROPOSED TO BE CARRIED OUT BY WRD IN FUTURE PERIODICALLY.
THE TRUENESS OF THE DOCUMENT RECEIVED FROM THE APPLICANT IN RESPECT TO THE OWNERSHIP IS PURELY OF APPLICANT RESPONSIBILITY AND IT IS ONLY FOR REFERENCE PURPOSE TO THIS DEPARTMENT. THE LEGAL VALIDITY OF THIS DOCUMENT SHOULD BE VERIFIED AND ENSURED BY THE DEVELOPMENT / REVENUE AUTHORITIES. FAILING TO COMPLY WITH ANY OF THE ABOVE CONDITIONS, WRD RESERVES THE RIGHT WITHDRAW THE TECHNICAL OPINION ON INUNDATION POINT OF VIEW FOR THE ABOVE PROPOSED SITE AND IN THAT EVENT, THE APPLICANT SHALL NOT BE ELIGIBLE FOR ANY COMPENSATION WHAT SO EVER AS WELL AS LEGAL ENTITY.
- LOCALBODY SHOULD ENSURE COMPLIANCE OF ALL THE CONDITIONS STIPULATED BY PWD IN THEIR LETTERNO.DB/T5(3) / F- INUNDATION- RENDAMKATTALAI/2022/M/17.02.2022 AND SHALL OBTAIN A LETTER FROM PWD CONFIRMING THE COMPLIANCE OF THE CONDITIONS BEFORE THE SANCTION AND RELEASE OF THE LAYOUT.
(III) TNCDBR-2019 RULE NO: 47 (8) IN G.O.(Ms) No.18, MAWS DEPARTMENT DATED 04.02.2019 & AMENDMENTS APPROVED IN G.O.Ms.No.16, MAWS (MAI) DEPARTMENT DATED 31.01.2020 AND PUBLISHED IN TNGG ISSUE No.41, DATED:31.01.2020:
ONE PERCENT OF LAYOUT AREA EXCLUDING ROAD, ADDITIONALLY, SHALL BE RESERVED FOR "PUBLIC PURPOSE". WITHIN THE ABOVE CEILING 0.5% OF AREA SHALL BE TRANSFERRED TO THE LOCAL BODY AND 0.5% OF AREA SHALL BE TRANSFERRED TO THE TANGEDCO OR TO THE LOCAL BODY FREE OF COST THROUGH A REGISTERED GIFT DEED BEFORE THE ACTUAL SANCTION OF THE LAYOUT.
(IV) TNCDBR-2019 RULE NO: 47 (9) & AMENDMENTS PUBLISHED IN TNGG ISSUE NO.41 DATED 31.01.2020
THE OWNER OR DEVELOPER OR PROMOTER SHALL SELL THESE PLOTS ONLY FOR EWS PURPOSE. AMALGAMATION SHALL BE PERMISSIBLE IN THOSE CASES OF ECONOMICALLY WEAKER SECTION PLOTS AFTER A PERIOD OF THREE YEARS. IN SUCH CASES OF AMALGAMATION, THE PLANNING PARAMETERS FOR ECONOMICALLY WEAKER SECTION AREAS SHALL NOT APPLY.
(V) TNCDBR-2019, RULE NO:47 (11)
THE COST OF LAYING IMPROVEMENTS TO THE SYSTEMS IN RESPECT OF ROAD, WATER SUPPLY, SEWERAGE, DRAINAGE OR ELECTRIC POWER SUPPLY THAT MAY BE REQUIRED AS ASSESSED BY THE CONCERNED AUTHORITY, NAMELY, THE LOCAL BODY AND TAMIL NADU ELECTRICITY BOARD, SHALL BE BORNE BY THE APPLICANT.
(VI) THE APPLICANT IS RESPONSIBLE FOR THE SHAPE, SIZE & DIMENSIONS OF THE SITE UNDER REFERENCE.
⊙ NECESSARY SPACE FOR BUILDING LINE TO BE LEFT AS PER THE RULE IN FORCE WHILE TAKING UP DEVELOPMENT IN EVERY PLOT.

LEGEND:

- SITE BOUNDARY
- ROAD GIFTED TO LOCAL BODY
- EXISTING ROAD
- EWS PLOTS
- PUBLIC PURPOSE-1 GIFTED TO LOCAL BODY
- PUBLIC PURPOSE-2 GIFTED TO TANGEDCO
- CHANNEL

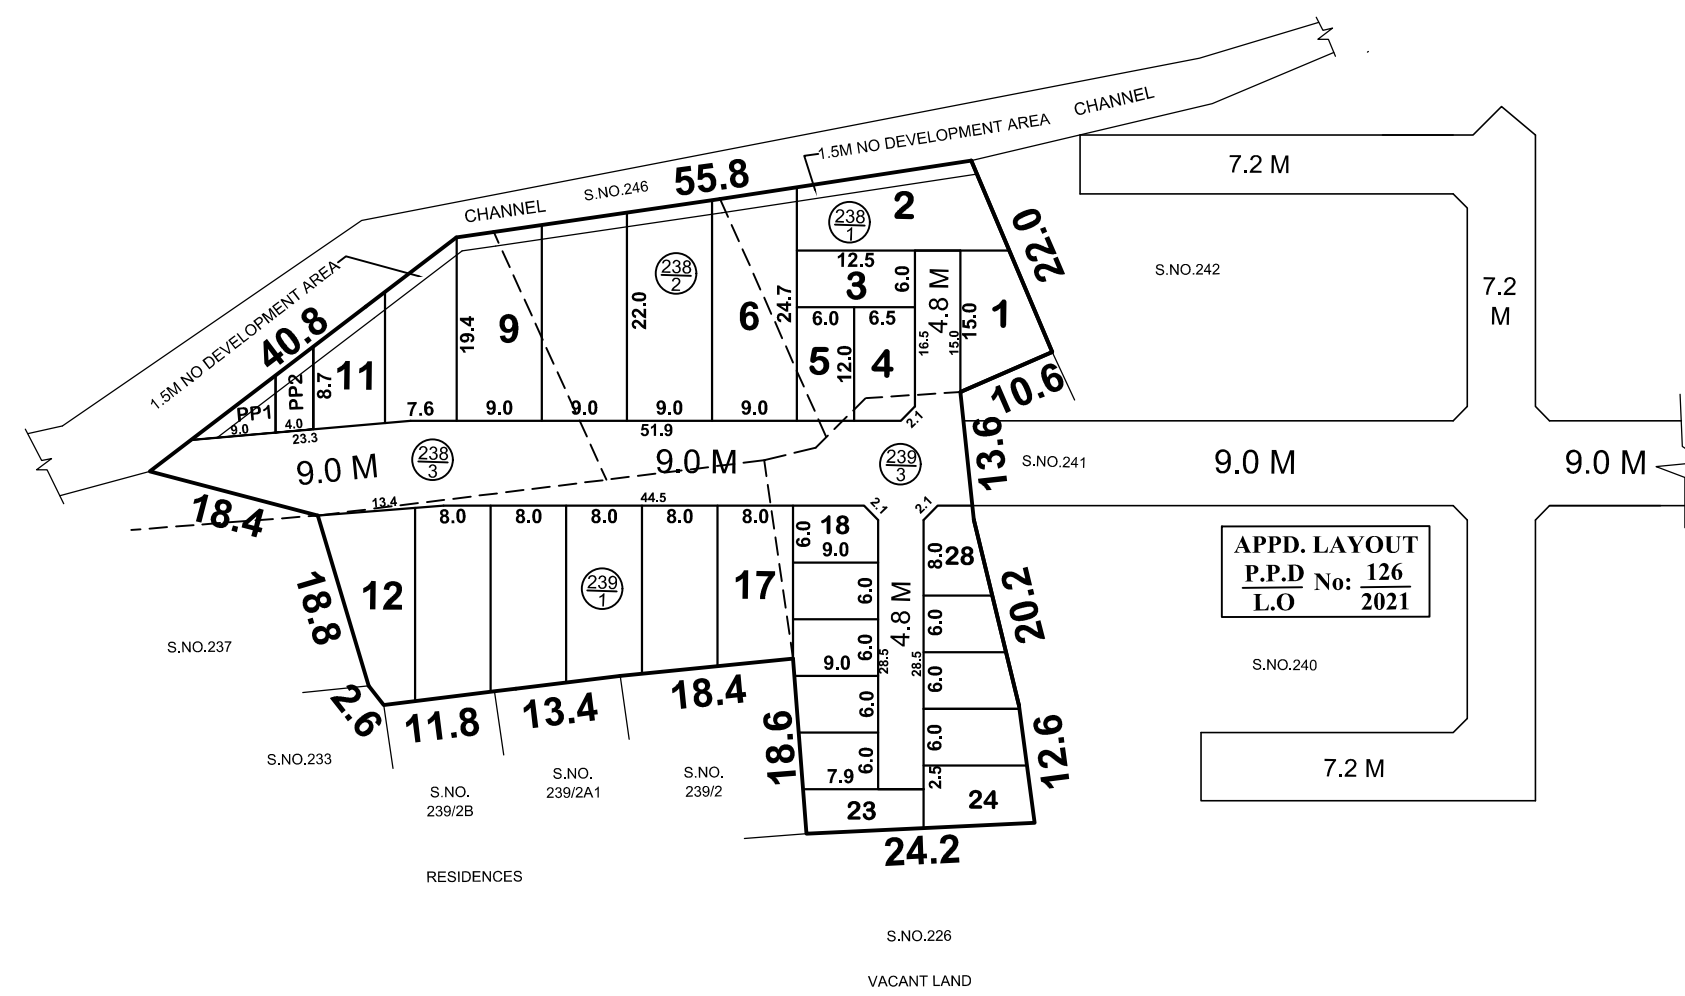

This Planning Permission Issued under New Rule TNCDBR.2019 is subject to final outcome of the W,P(MD) No.8948 of 2019 and WMP (MD) Nos. 6912 & 6913 of 2019.

CONDITIONS:
THE LAYOUT APPROVED IS VALID SUBJECT TO OBTAINING SANCTION FROM THE LOCAL BODY CONCERNED.

P.P.D NO : **202**
L.O NO : **2023**
APPROVED
VIDE LETTER NO : **L1 / 0200 / 2021**
DATE : **21 / 07 / 2023**

OFFICE COPY

FOR SENIOR PLANNER (LAYOUT)
CHENNAI METROPOLITAN
DEVELOPMENT AUTHORITY



KUNDRATHUR PANCHAYAT UNION
LAYOUT OF HOUSE SITES IN S.No: 238 / 1, 2 & 3 AND 239 / 1 & 3 OF RENDAMKATTALAI VILLAGE.

SCALE : 1:800 (ALL MEASUREMENTS ARE IN METRE.)