
FILE NO: LAYOUT-1 / 0175 / 2023

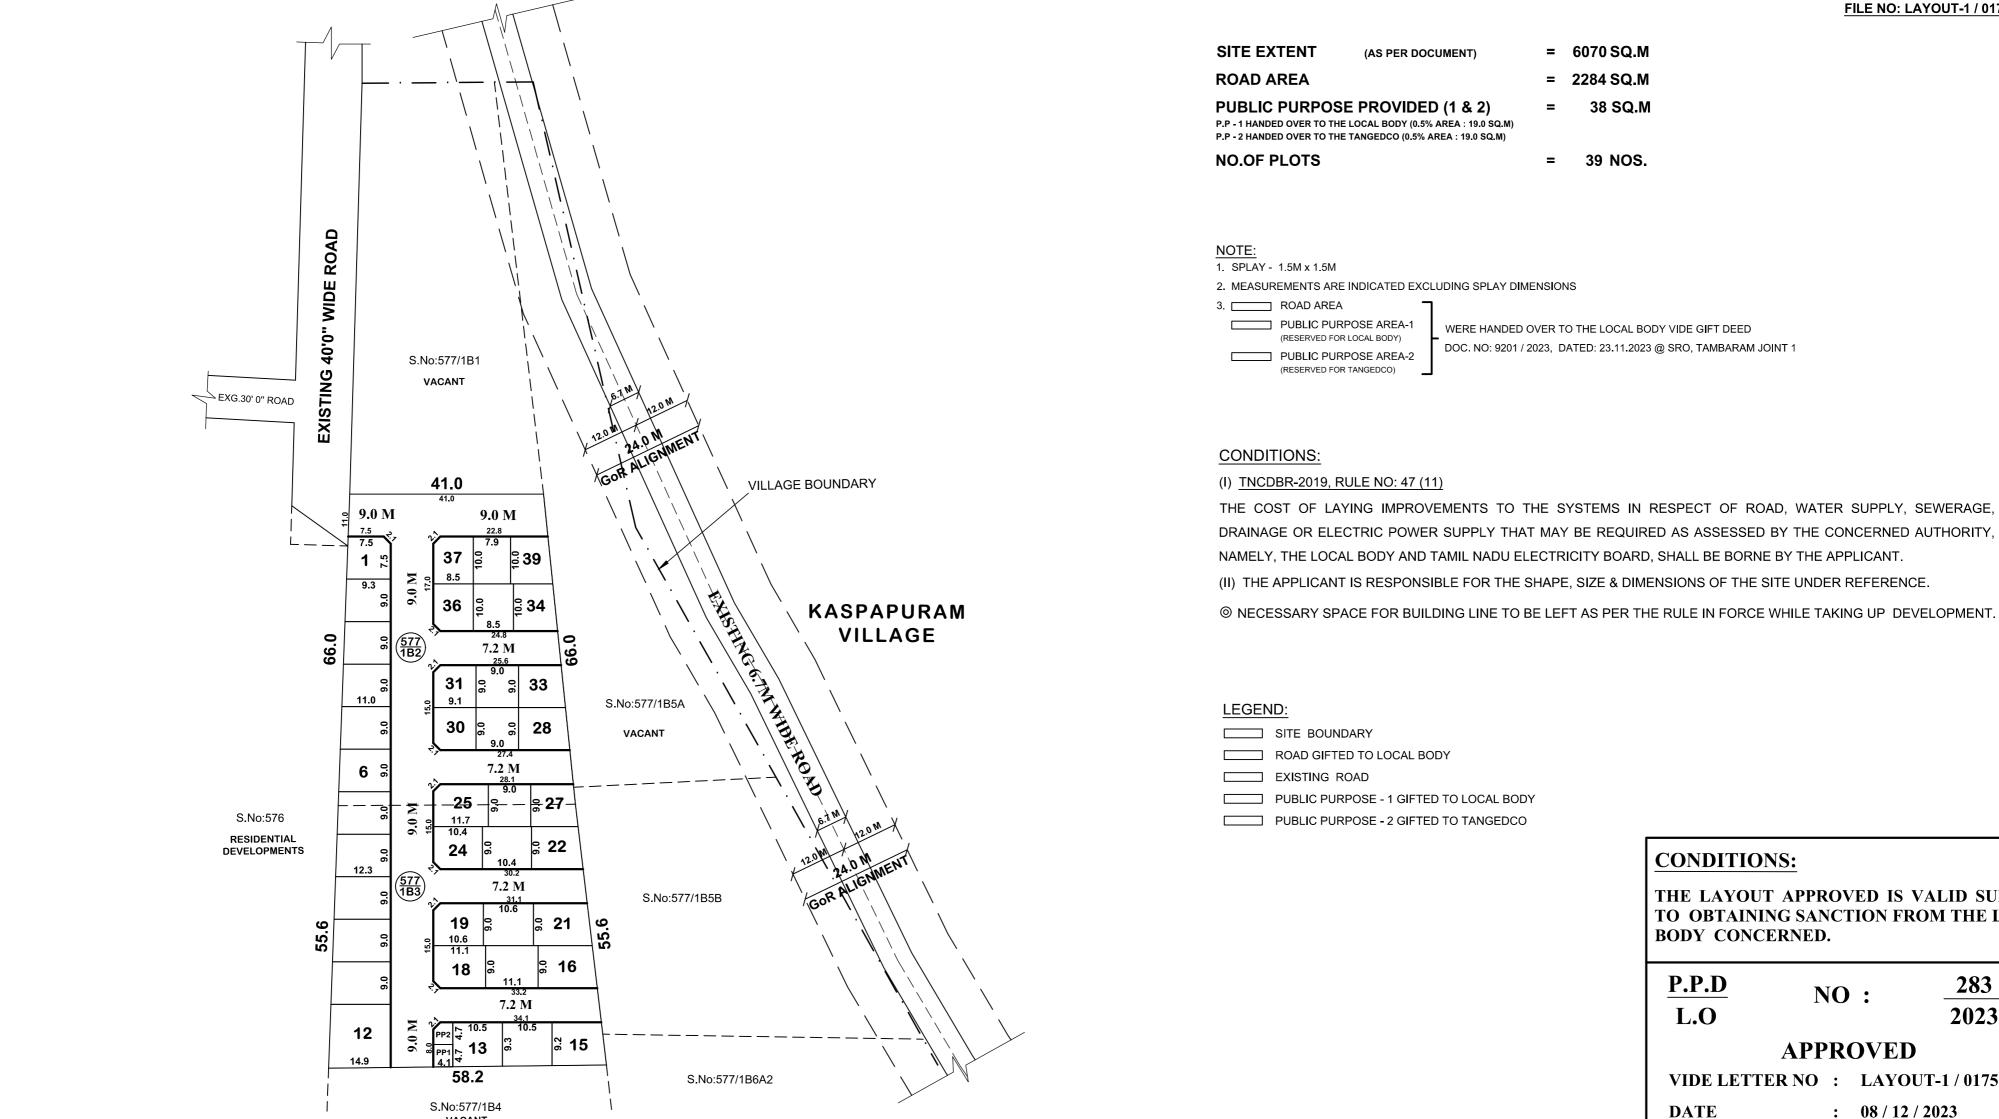

KATTANKOLATHUR PANCHAYAT UNION

LAYOUT OF HOUSE SITES IN S.No: 577 / 1B2, 1B3 OF NEDUNGUNDRAM VILLAGE.

SCALE: 1:800 (ALL MEASUREMENTS ARE IN METRE)

THE LAYOUT APPROVED IS VALID SUBJECT TO OBTAINING SANCTION FROM THE LOCAL

NO:

283 2023

APPROVED

VIDE LETTER NO: LAYOUT-1/0175/2023

: 08 / 12 / 2023

OFFICE COPY

FOR SENIOR PLANNER (LAYOUT) CHENNAI METROPOLITAN **DEVELOPMENT AUTHORITY**



This Planning Permission Issued under New Rule TNCDBR.2019 is subject to final outcome of the W.P(MD) No.8948 of 2019 and WMP (MD)

Nos. 6912 & 6913 of 2019.

