

TOTAL EXTENT (LEAST EXTENT AS PER TSLR) : 7236 SQ.M
ROAD AREA : 3150 SQ.M
PUBLIC PURPOSE PROVIDED : 41 SQ.M
(P.P-1 HANDED OVER TO THE LOCAL BODY 0.5% AREA : 20.5 SQ.M)
(P.P-2 HANDED OVER TO THE TANGEDCO 0.5% AREA : 20.5 SQ.M)
TOTAL NO.OF.PLOTS : 55 Nos.

NOTE:

1. SPLAY-1.5MX1.5M
2. MEASUREMENTS ARE INDICATED EXCLUDING SPLAY DIMENSION
3.

	ROAD AREA	}	WERE HANDED OVER TO THE LOCAL BODY VIDE GIFT DEED DOCUMENT No.3411/2023, DATED: 08.03.2023, @ SRO AVADI.
	PUBLIC PURPOSE AREA-1		
	PUBLIC PURPOSE AREA-2 (RESERVED FOR TANGEDCO)		

CONDITIONS :

(I)TNCDBR-2019,RULE NO: 47 (8) IN G.O(Ms) No.18,MAWS DEPARTMENT DATED:04.02.2019 & AMENDMENTS APPROVED IN G.O.Ms.No.16,(MAI)DEPARTMENT DATED:31.1.2020 AND PUBLISHED IN TNGG ISSUE NO.41, DATED:31.1.2020

ONE PERCENT OF LAYOUT AREA EXCLUDING ROAD,ADDITIONALLY,SHALL BE RESERVED FOR"PUBLIC PURPOSE" WITHIN THE ABOVE CEILING 0.5%OF AREA SHALL BE TRANSFERRED TO THE LOCAL BODY AND 0.5% OF AREA SHALL BE TRANSFERRED TO THE TANGEDCO OR TO THE LOCAL BODY FREE OF COST THROUGH A REGISTERED GIFT DEED BEFORE THE ACTUAL SANCTION OF THE LAYOUT.

(II) TNCDBR-2019, RULE NO: 47 (11)


THE COST OF LAYING IMPROVEMENTS TO THE SYSTEMS IN RESPECT OF ROAD, WATER SUPPLY, SEWERAGE, DRAINAGE OR ELECTRIC POWER SUPPLY THAT MAY BE REQUIRED AS ASSESSED BY THE CONCERNED AUTHORITY, NAMELY, THE LOCAL BODY AND TAMIL NADU ELECTRICITY BOARD, SHALL BE BORNE BY THE APPLICANT.

(III) THE APPLICANT IS RESPONSIBLE FOR THE SHAPE,SIZE & DIMENSIONS OF THE SITE UNDER REFERENCE.

©NECESSARY SPACE FOR BUILDING LINE TO BE LEFT AS PER THE RULE IN FORCE WHILE TAKING UP DEVELOPMENT IN EVERY PLOT

LEGEND :

- SITE BOUNDARY
- ROADS GIFTED TO LOCAL BODY
- EXISTING ROAD
- PUBLIC PURPOSE-1 GIFTED TO LOCAL BODY
- PUBLIC PURPOSE-2 GIFTED TO TANGEDCO

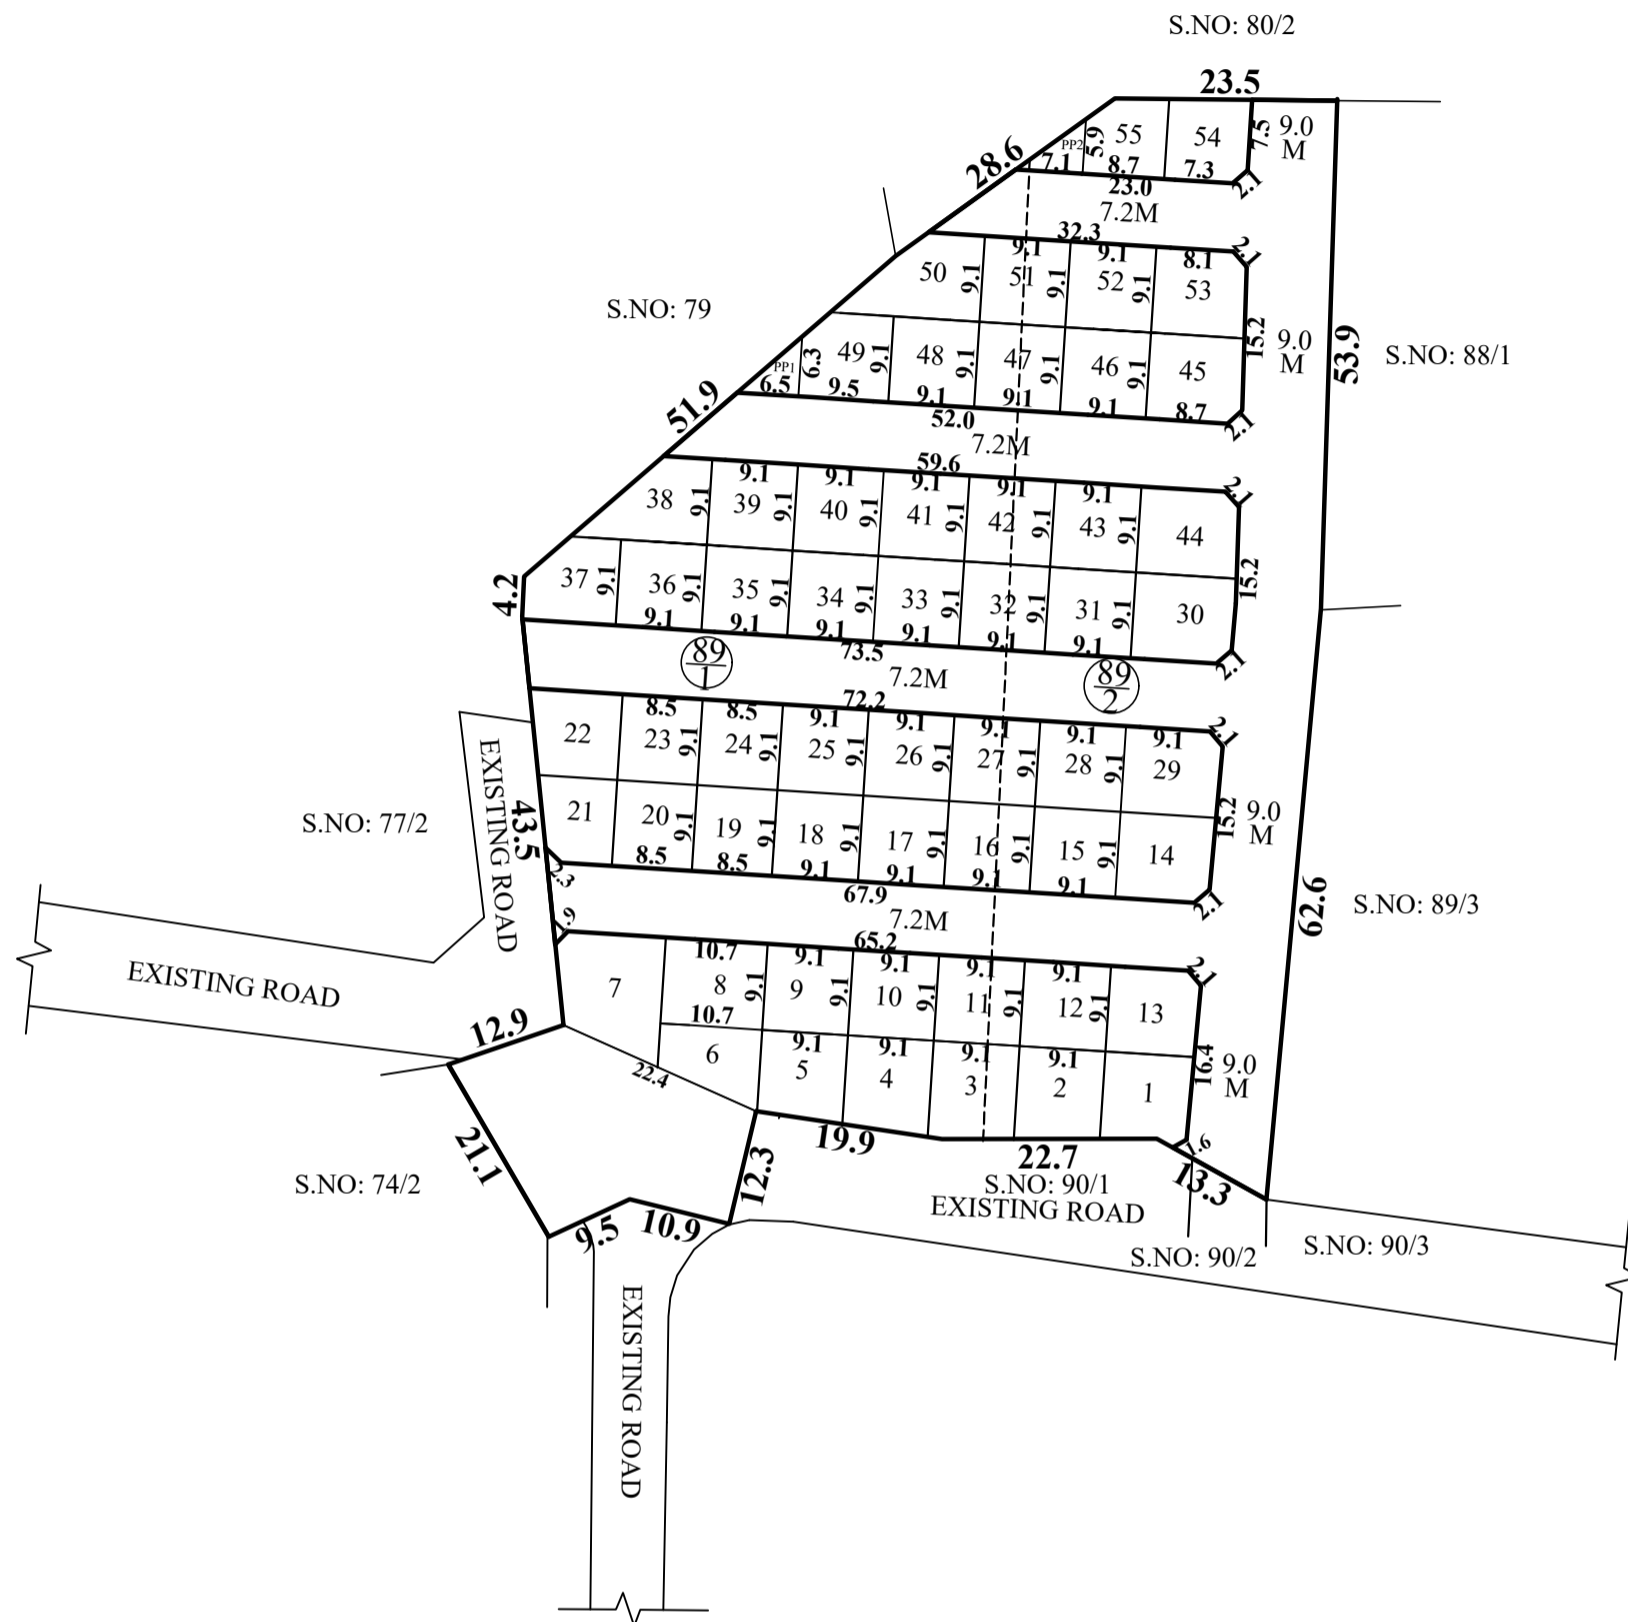

This Planning Permission Issued under New Rule TNCDBR.2019 is subject to final outcome of the W.P(MD) No.8948 of 2019 and WMP (MD) Nos. 6912 & 6913 of 2019.

CONDITION:

THE LAYOUT APPROVED IS VALID SUBJECT TO OBTAINING SANCTION FROM THE LOCAL BODY CONCERNED.

P.P.D NO : **74**
L.O **2023**

APPROVED

VIDE LETTER NO : LAYOUT-1 / 0006 / 2022

DATE : 14 / 03 / 2023

OFFICE COPY

**FOR SENIOR PLANNER (LAYOUT)
CHENNAI METROPOLITAN
DEVELOPMENT AUTHORITY**



AVADI CORPORATION

LAYOUT OF HOUSE SITES IN T.S.No: 89/1&2 (OLD S.No:494 / 1A1pt & 1A2pt) WARD - I, BLOCK No.84 OF PARUTHIPATTU VILLAGE.

SCALE-1:800 (ALL MEASUREMENTS ARE IN METRE)