

TOTAL EXTENT (AS PER DOCUMENT) = 8094 SQ.M
ROAD AREA = 1961 SQ.M
PARK AREA = 319 SQ.M
PUBLIC PURPOSE AREA (1%) = 66 SQ.M
 (P.P-1 HANDED OVER TO THE LOCAL BODY 0.5% AREA : 32.0 SQ.M)
 (P.P-2 HANDED OVER TO THE TANGEDCO 0.5% AREA : 34.0 SQ.M)
No.OF.PLOTS = 48 Nos.

NOTE:


- SPLAY-1.5MX1.5M
- MEASUREMENTS ARE INDICATED EXCLUDING SPLAY DIMENSION
- | | | |
|--|---|---|
| <ul style="list-style-type: none"> <input type="checkbox"/> ROAD AREA <input type="checkbox"/> PARK AREA <input type="checkbox"/> PUBLIC PURPOSE AREA-1 <input type="checkbox"/> PUBLIC PURPOSE AREA-2 (RESERVED FOR TANGEDCO) | } | WERE HANDED OVER TO THE LOCAL BODY VIDE GIFT DEED DOCUMENT NO. 2997/2024, DATED: 04.04.2024, @ SRO PADAPPAI |
|--|---|---|

CONDITIONS :

- (I) TNCD BR-2019, RULE NO: 47 (11)
 THE COST OF LAYING IMPROVEMENTS TO THE SYSTEMS IN RESPECT OF ROAD, WATER SUPPLY, SEWERAGE, DRAINAGE OR ELECTRIC POWER SUPPLY THAT MAY BE REQUIRED AS ASSESSED BY THE CONCERNED AUTHORITY, NAMELY, THE LOCAL BODY AND TAMIL NADU ELECTRICITY BOARD, SHALL BE BORNE BY THE APPLICANT.
- (II) THE APPLICANT IS RESPONSIBLE FOR THE SHAPE, SIZE & DIMENSIONS OF THE SITE UNDER REFERENCE.
- © NECESSARY SPACE FOR BUILDING LINE TO BE LEFT AS PER THE RULE IN FORCE WHILE TAKING UP DEVELOPMENT IN EVERY PLOT.

LEGEND:

- SITE BOUNDARY
- ROADS GIFTED TO LOCAL BODY
- EXISTING ROAD
- PARK GIFTED TO LOCAL BODY
- PUBLIC PURPOSE-1 GIFTED TO LOCAL BODY
- PUBLIC PURPOSE-2 GIFTED TO LOCAL BODY (FOR TANGEDCO)

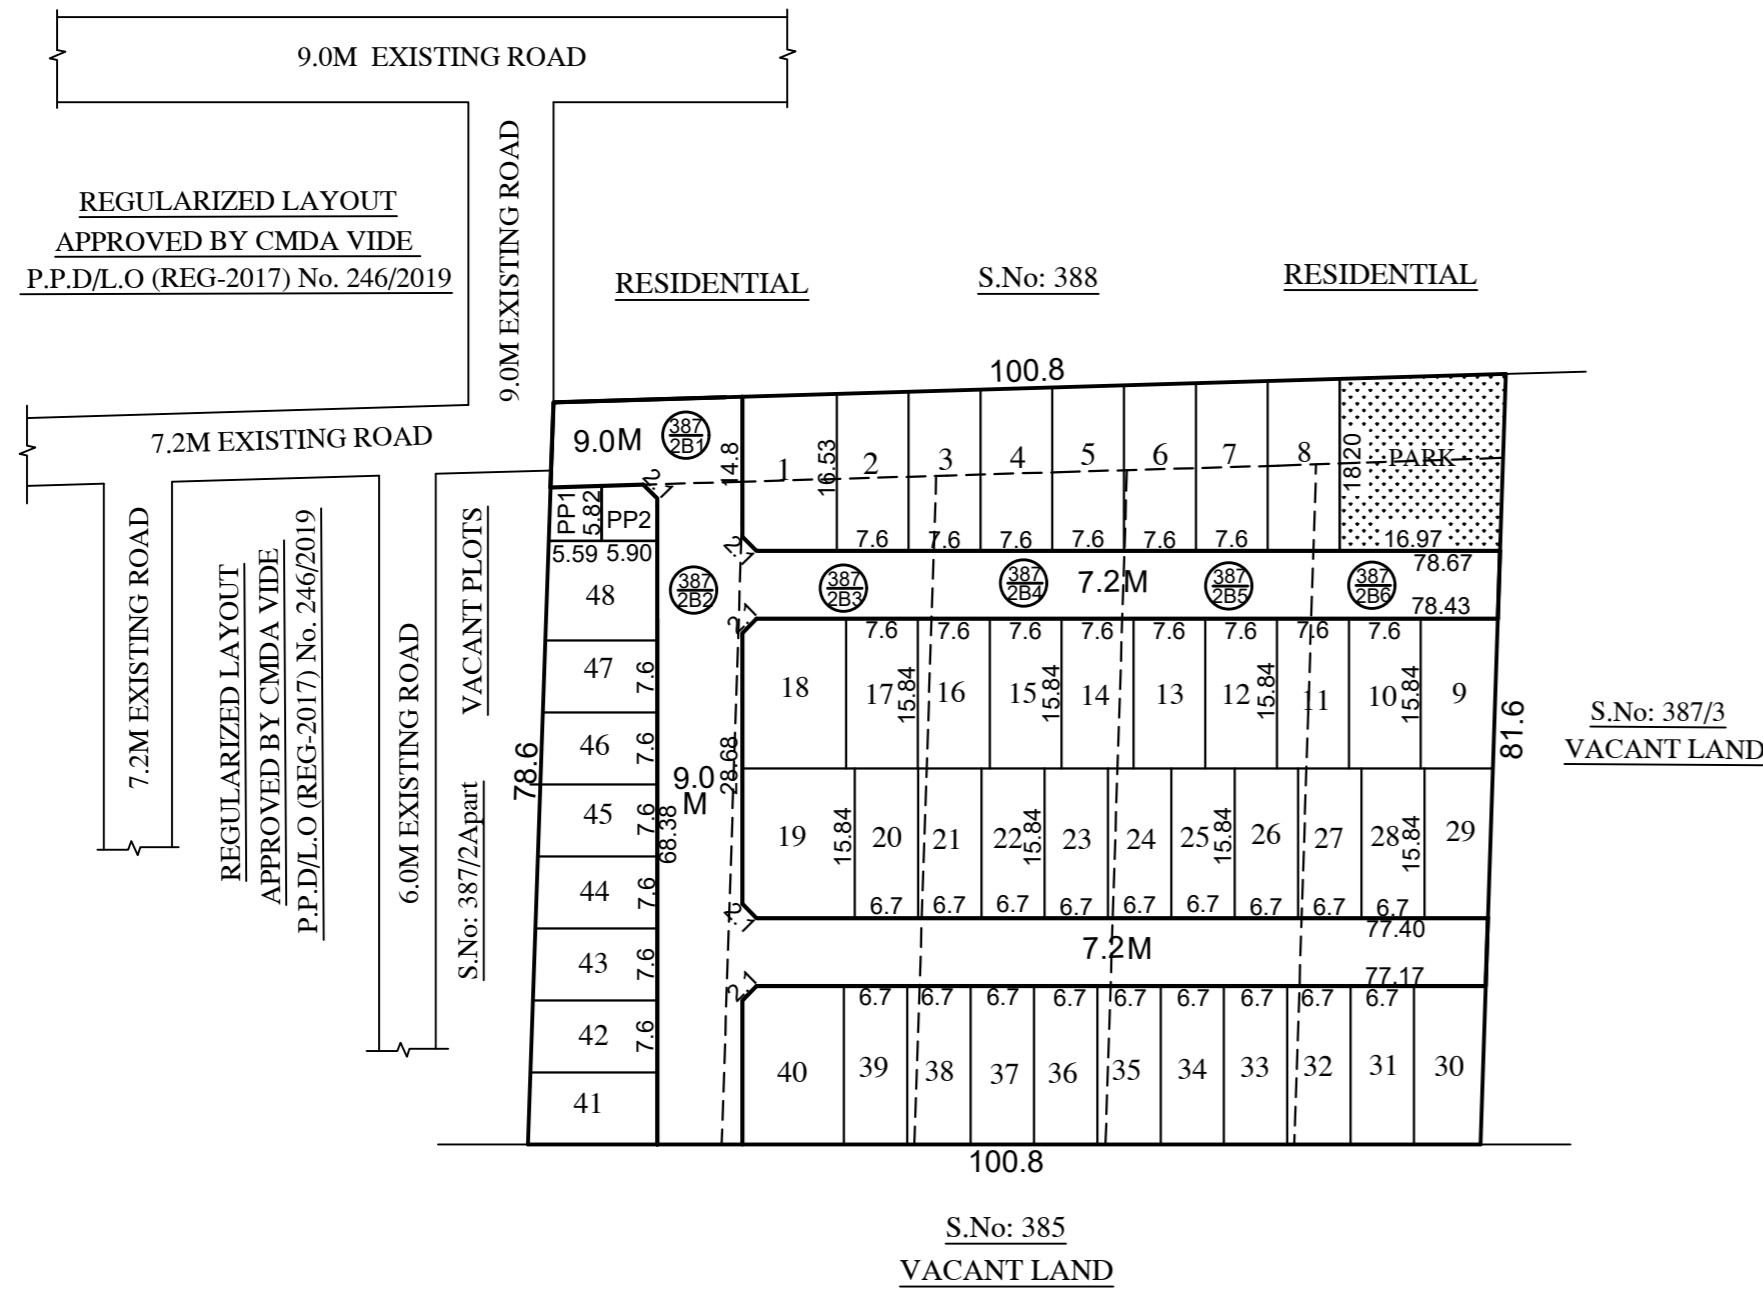

This Planning Permission Issued under New Rule TNCD BR.2019 is subject to final outcome of the W.P(MD) No.8948 of 2019 and WMP (MD) Nos. 6912 & 6913 of 2019.

CONDITION:
 THE LAYOUT APPROVED IS VALID SUBJECT TO OBTAINING SANCTION FROM THE LOCAL BODY CONCERNED.

P.P.D L.O NO : 87 / 2024

APPROVED

VIDE LETTER NO : LAYOUT-1 / 0218 / 2023

DATE : 24 / 04 / 2024

OFFICE COPY

FOR CHEIF PLANNER (LAYOUT)
 CHENNAI METROPOLITAN
 DEVELOPMENT AUTHORITY

KUNDRATHUR PANCHAYAT UNION
LAYOUT OF HOUSE SITES IN S.Nos:387/2B1, 2B2, 2B3, 2B4, 2B5 & 387/2B6
OF VARADHARAJAPURAM VILLAGE.

SCALE - 1:800 (ALL MEASUREMENTS ARE IN METRE)

