




OVERALL DEVELOPMENT PLAN M.M. NAGAR, NEW TOWN

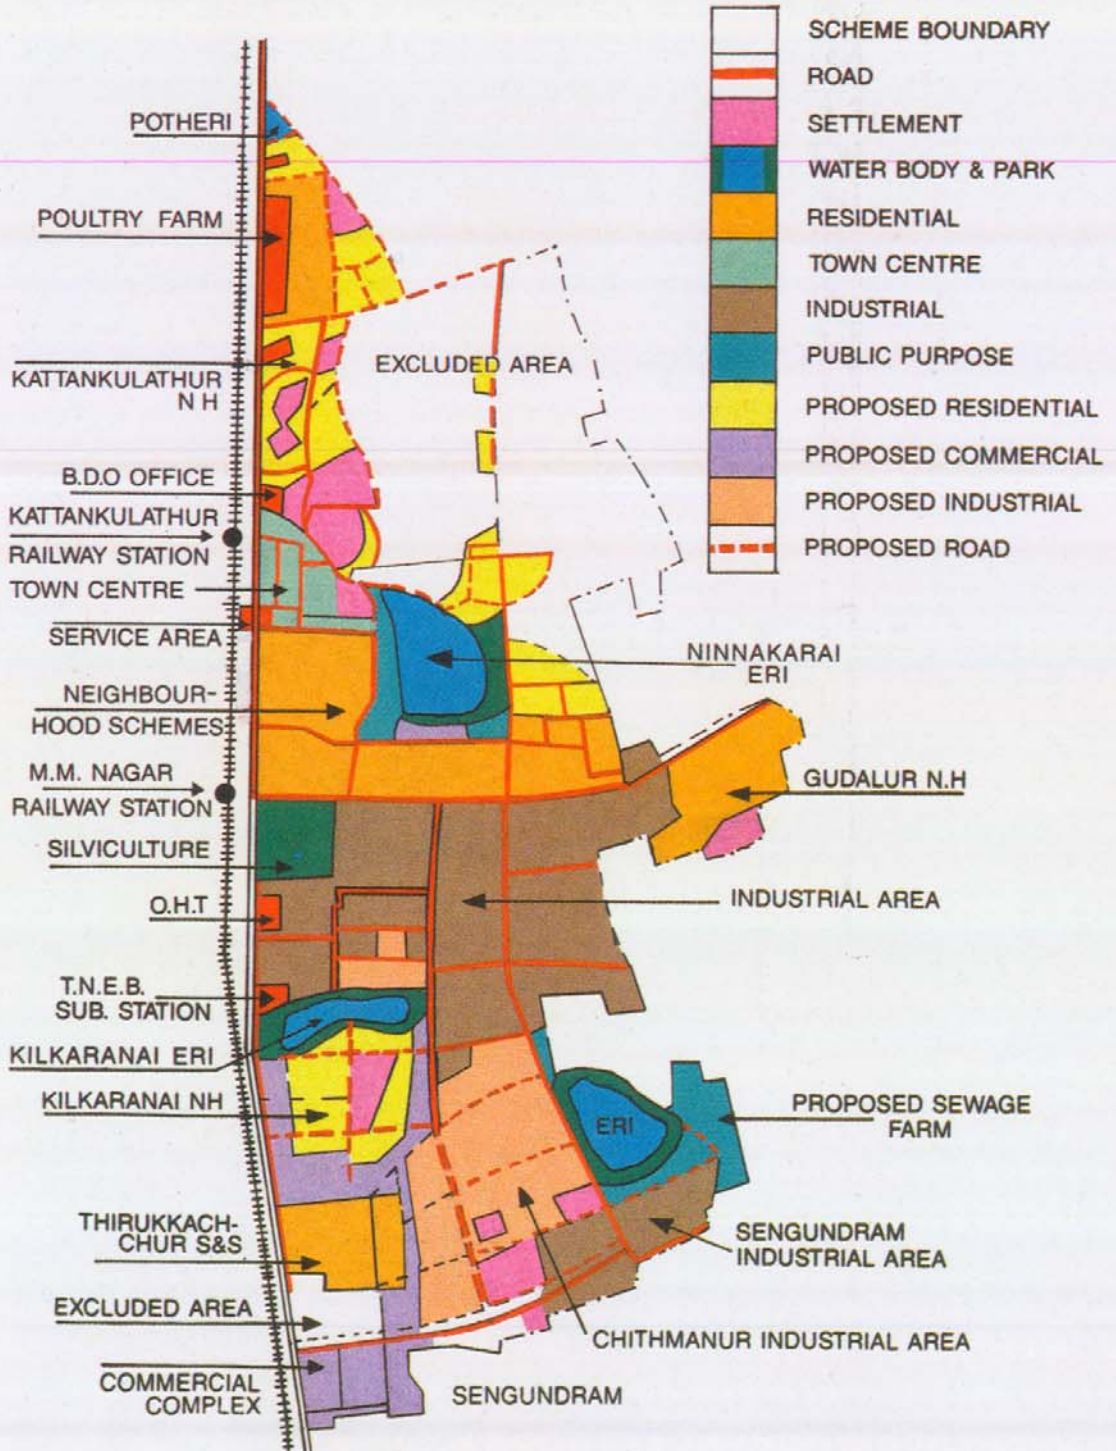


MARAIMALAI NAGAR PRESENT DEVELOPMENT SPREAD

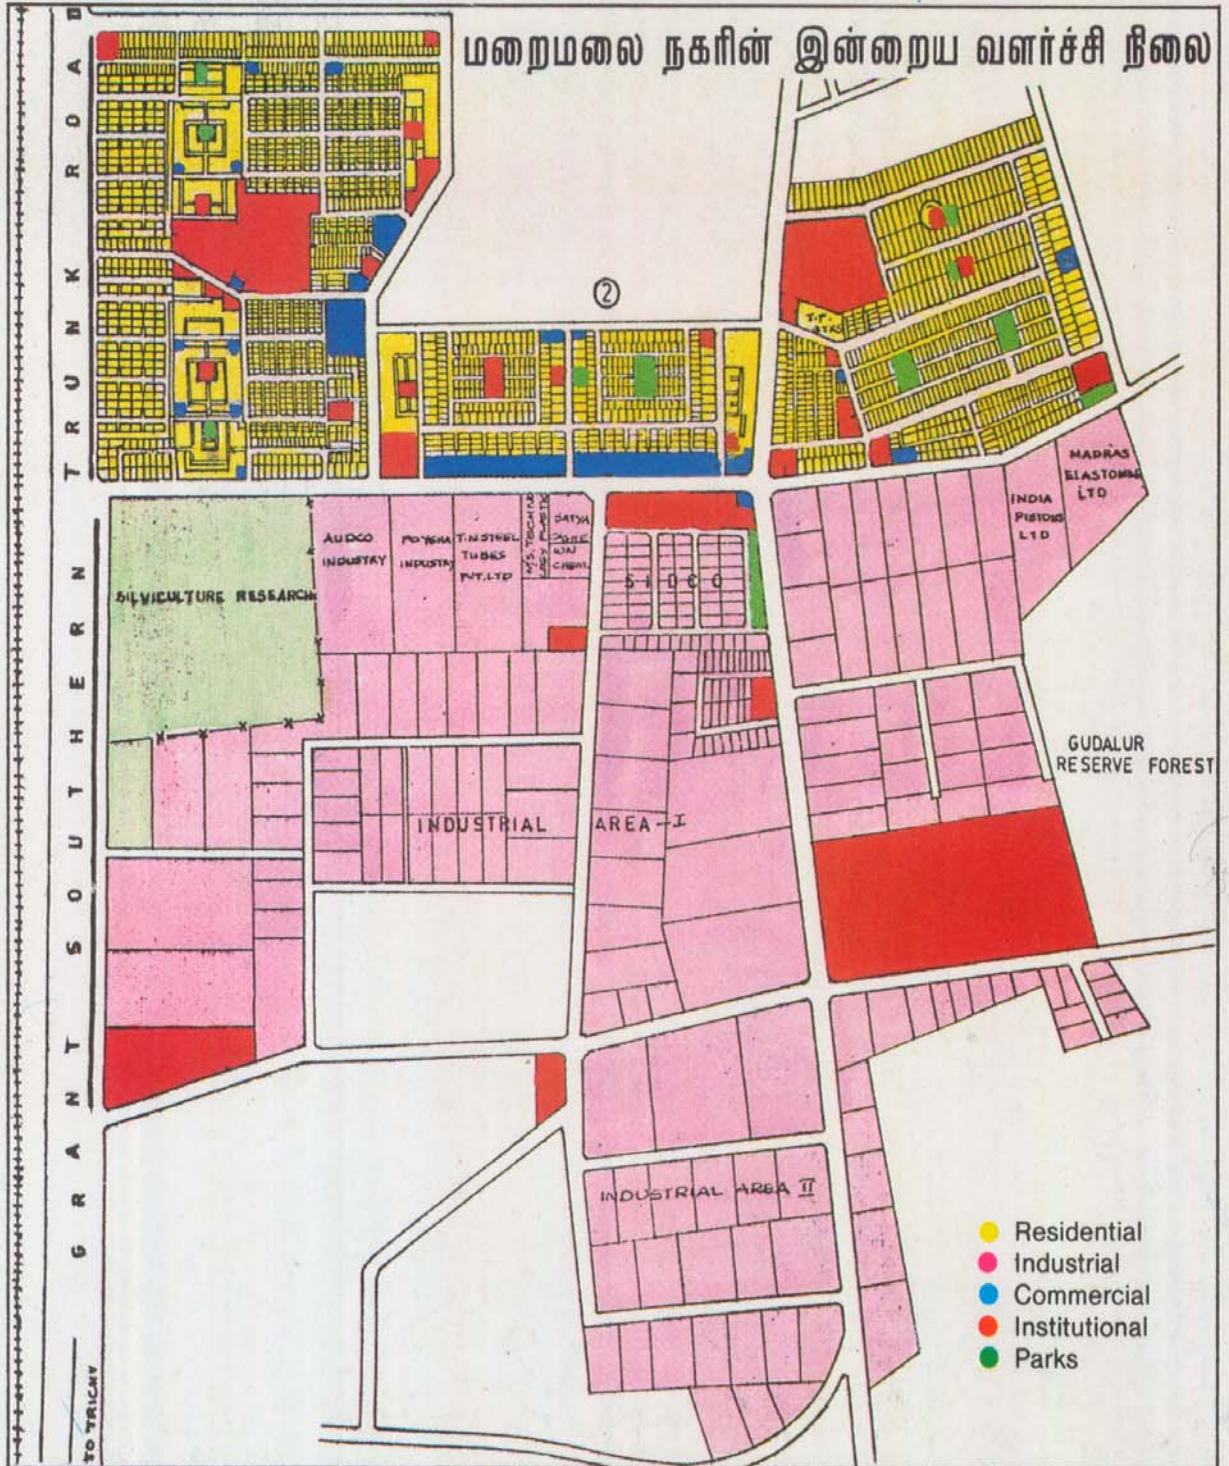


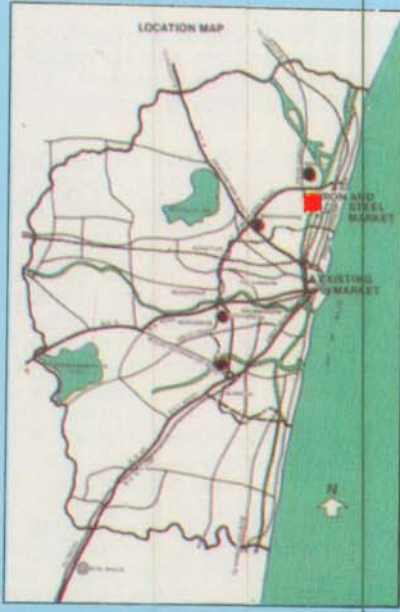


■ SATHANGADU
IRON & STEEL
MARKET

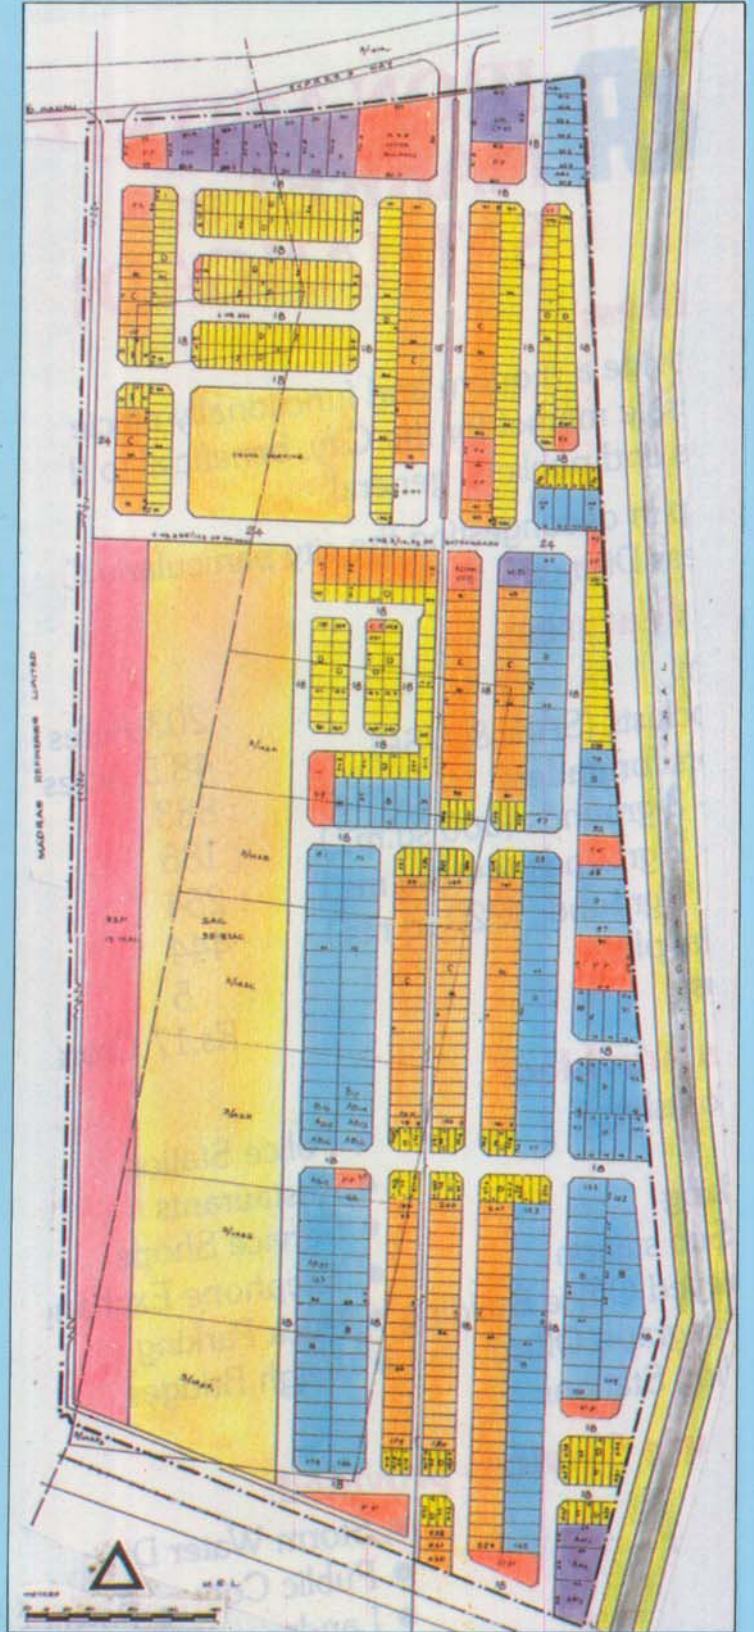

- : B Type
- : C Type
- : D Type
- : Comml. Plots
- : Public Purpose
- : SAIL
- : VSP

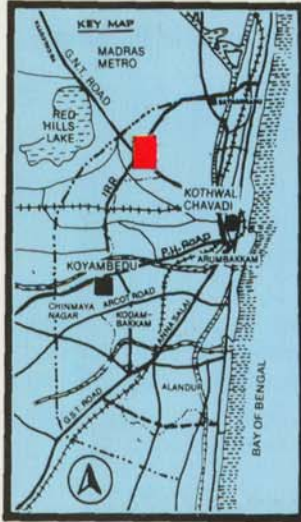

**MADHAVARAM
BUS & TRUCK
TERMINAL
COMPLEX**

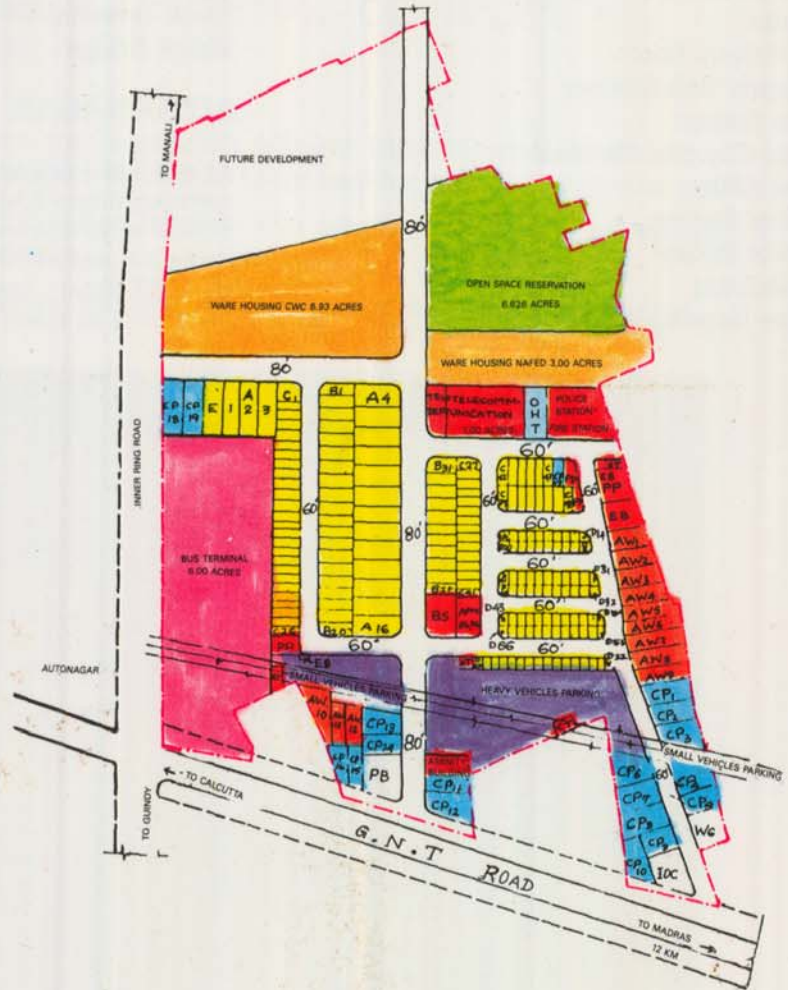


LEGEND

- | | |
|--------------------------------|------------------|
| SCHEME BOUNDRY B.019 AC | COMMON TOILET |
| PLOTS FOR OPERATORS AND AGENTS | PUBLIC PURPOSE |
| PETROL BUNK | COMMERCIAL PLOTS |
| | AUTOWORKSHOP |
| | WEIGH BRIDGE |
| | POST OFFICE. |

**LAY OUT PLAN
TRUCK TERMINAL COMPLEX
AT MADHAVARAM.**

SCALE 320 FEET TO AN INCH.



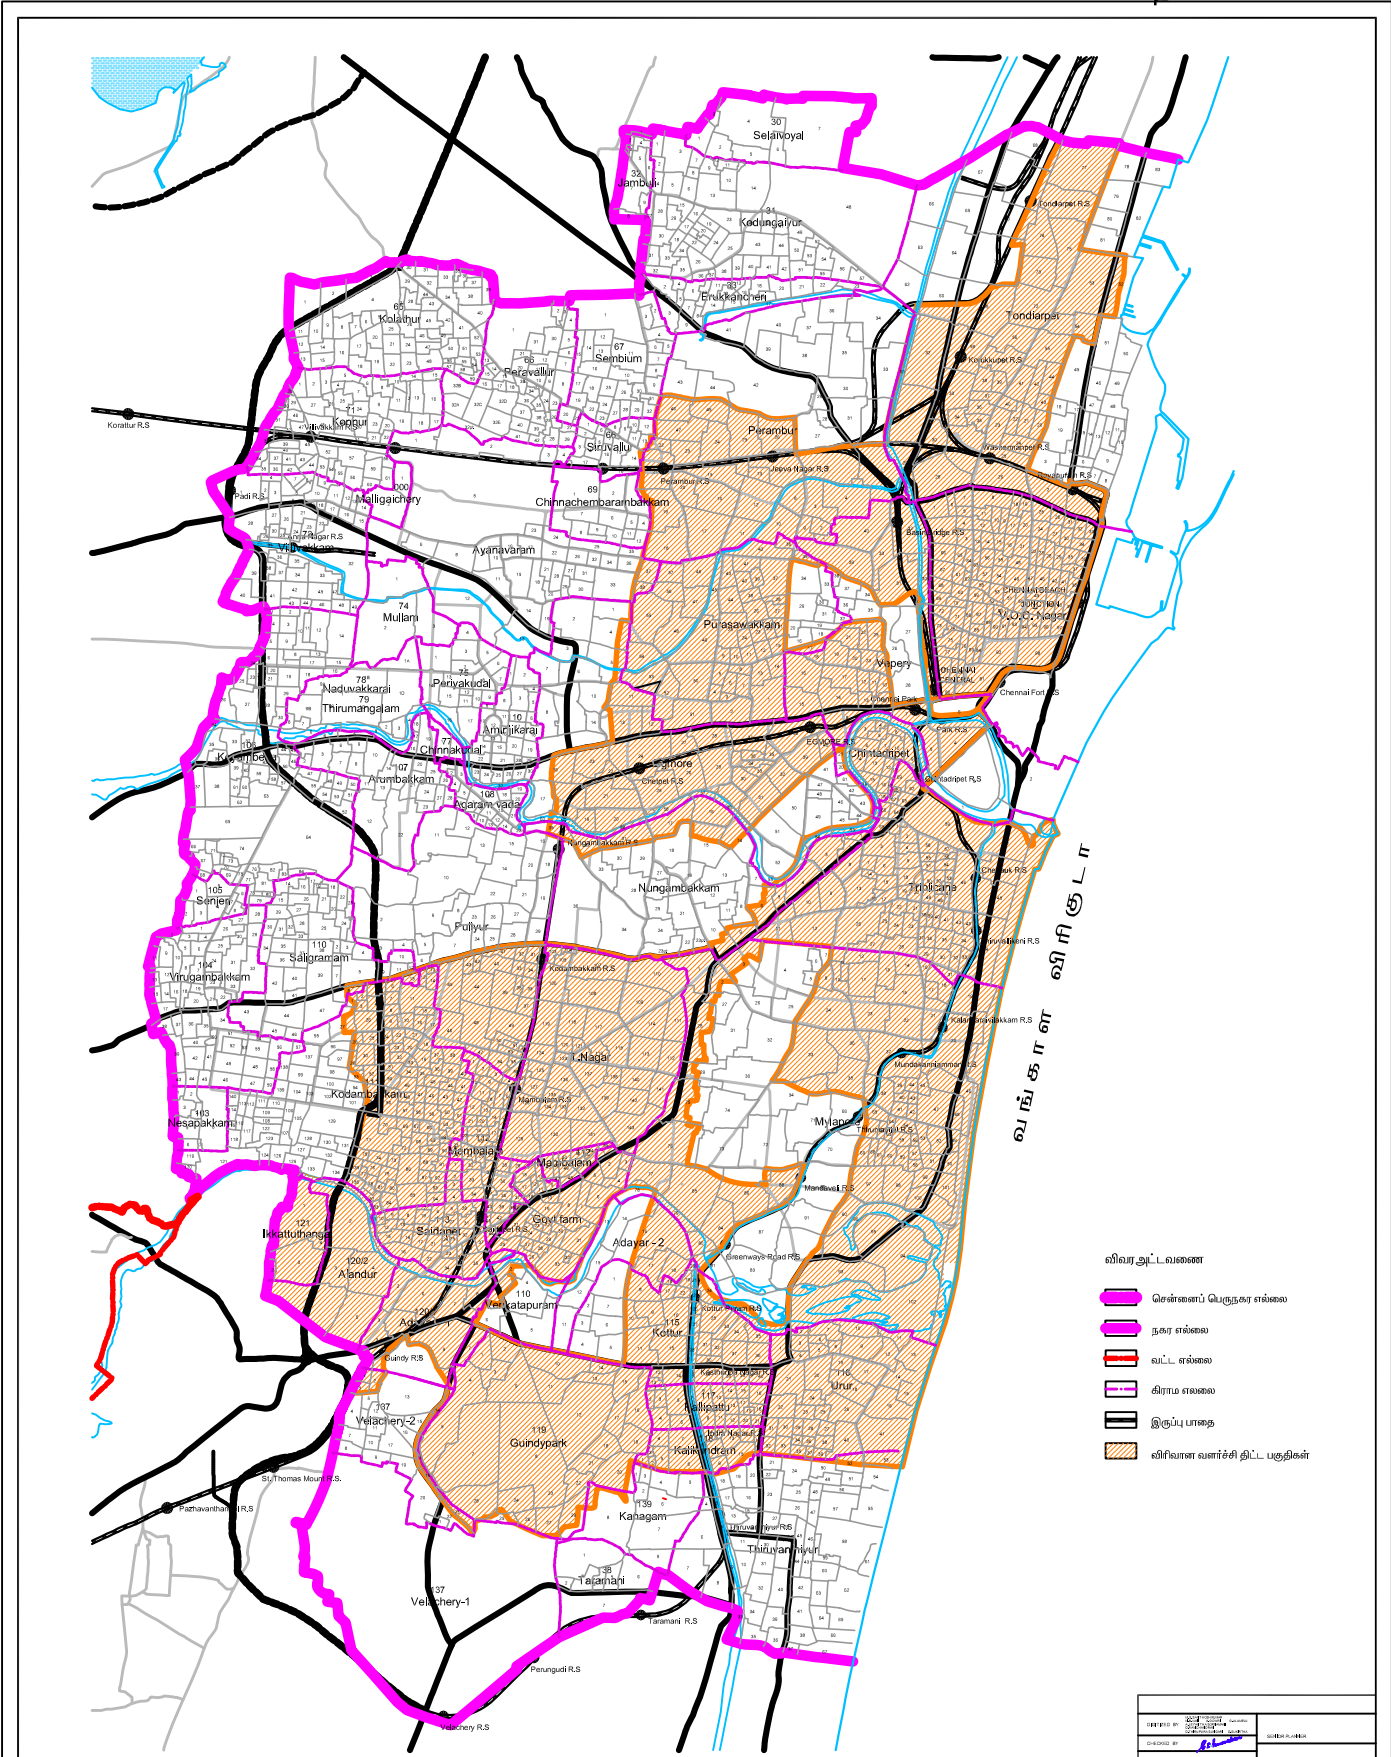

வ ள் க ர ள் வ ி ரி க ட ல ர

- விவர அட்டவணை
- சென்னைப் பெருநகர எல்லை
 - நகர எல்லை
 - வட்ட எல்லை
 - கிராம எல்லை
 - இடம்பாசை
 - விரிவான வளர்ச்சி திட்ட பகுதிகள்

சென்னை நகரம் - விரிவான வளர்ச்சி திட்ட பகுதிகள்
 சென்னைப் பெருநகரப் பகுதிக்கான இரண்டாம் முழுமைத்திட்டம்

MEMBER SECRETARY CHENNAI METROPOLITAN DEVELOPMENT AUTHORITY	



சென்னைப் புறநகர் பேருந்து நிலையம் - கோயம்பேடு



தேசிய நெடுஞ்சாலை புறவழிச்சாலை



கோயம்பேடு மொத்த விற்பனை அங்காடி வளாகம் - மலர் அங்காடி



கோயம்பேடு மொத்த விற்பனை அங்காடி வளாகம் - காய், கனி அங்காடி