


PLAN SHOWING THE PROPOSED RESIDENTIAL BUILDING


AT DOOR NO. 31 SAROJINI STREET T. VAGAR

MS: 17 T.S. NO. 6075 & 7784 BLOCK NO. 135 DU NO. 120

SCALE: 1/4" = 8' 0"

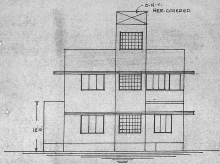

FRONT ELEVATION

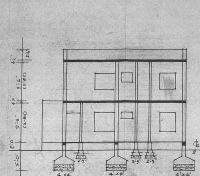


SECTION CUT AB

SPECIFICATION:


Broken stone jelly concrete in cm 144 for foundation, check brick work in cm 144 for superstructure & foundation, R.C.C. columns, beam, lintel, r/c concrete roof slab etc in cm 144 with reinforcement plastering with cm 13 12 mm mesh colour washing two coats over a coat white wash, painting two coats over a coat of primer, mosaic flooring with colour tiles, weathering course with flat tiles.

JOBBY:


- O FLUSH DOOR 5'6\" x 5'0\" (0-911132)
 - D1 - DOOR - 3'0\" x 6'6\" (0-911132)
 - D2 - DOOR - 3'0\" x 6'0\" (0-911132)
 - W GLAZED WINDOW 3'0\" x 4'6\" (0-911132)
 - W1 - DOOR - 3'0\" x 4'6\" (0-911132)
 - W2 - DOOR - 4'0\" x 4'6\" (0-911132)
 - V VENTILATOR 3'0\" x 3'6\" (0-911132)
 - G.W. GRILL WORK 3'0\" x 3'0\" (0-911132)
- REP: EXA WORK /
 PRO. WORK /
 ROAD /
 BOUNDARY /

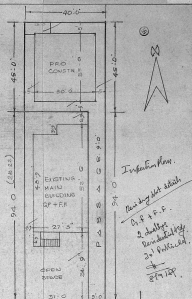


Interlock Plan.
One way street
 0.4 x 4.5
 2 double
 Reinforcement
 2' x 2' x 2'
 etc
 879127

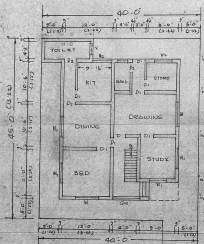

GROUND FLOOR

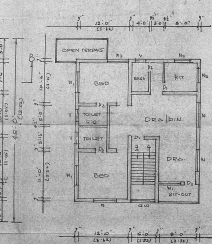


FIRST FLOOR

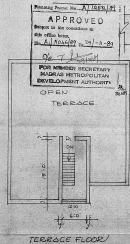

TERRACE FLOOR

APPROVED
 Subject to the conditions of the office plan.
 No. 2/10/2019/10/19-3-23
 For Member Secretary
 MADRAS METROPOLITAN
 DEVELOPMENT AUTHORITY
 OPEN

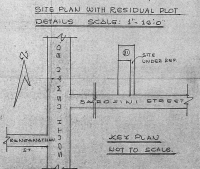

SITE PLAN WITH RESIDUAL PLOT DETAILS SCALE: 1\"/>

S. VILASAR
 V. Srinivasan I.L.C.E.
 And. Technical Engineer (Survey)
 Chennai City Engineer,
 Section No. 27A
 CLASS LICENSED SURVEYOR
 CORPORATION OF MADRAS
 No. 80, T. V. Nagar Road,
 CHENNAI - 600 029
 LICENSED SURVEYOR