



FRONT ELEVATION

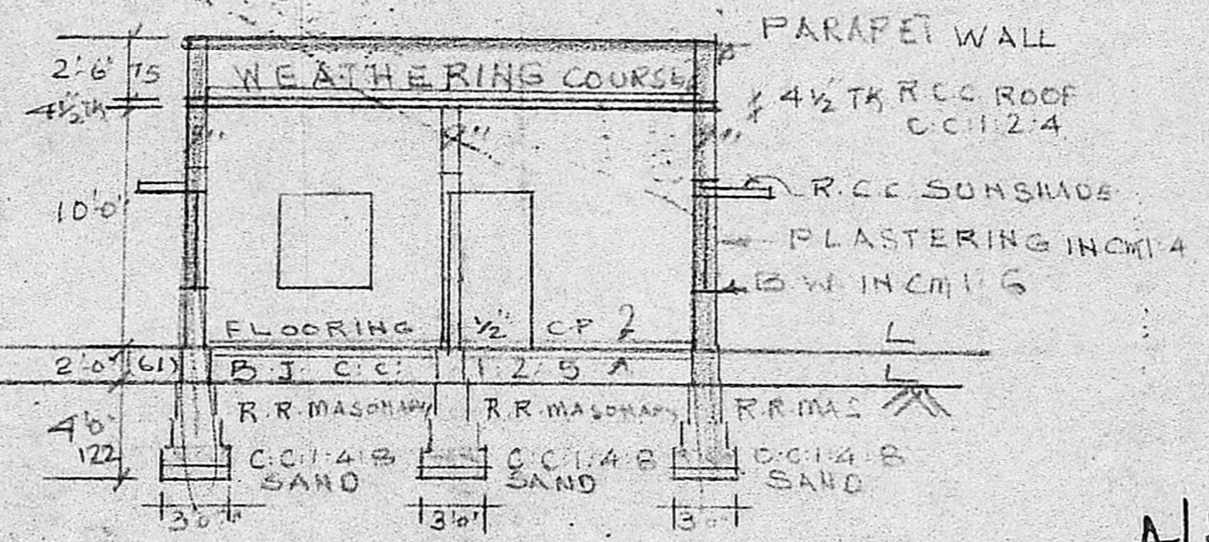


SECTION ON AB

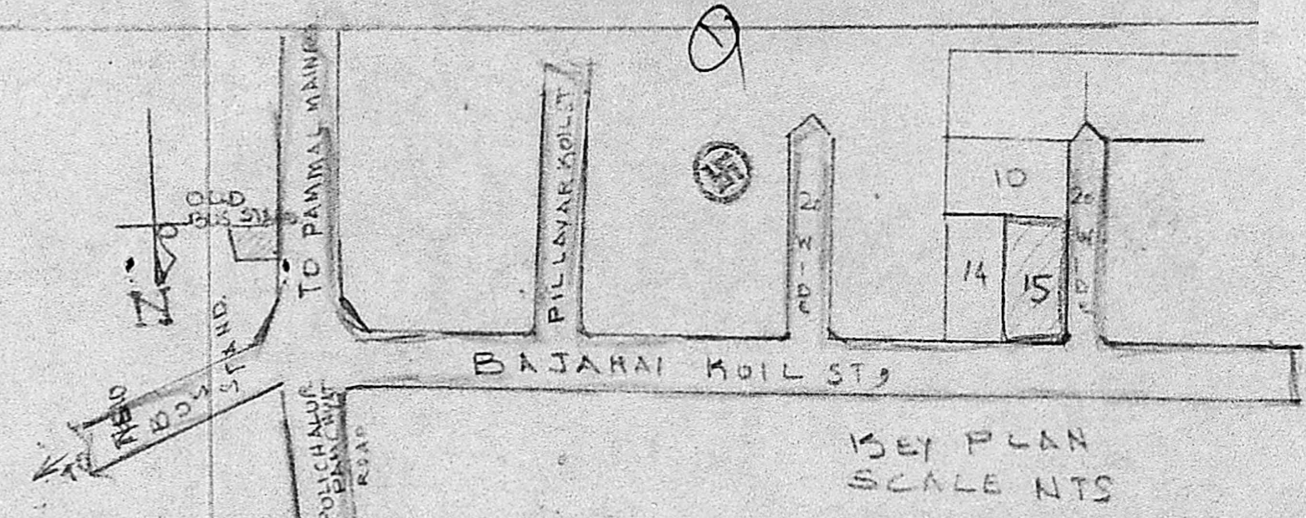


1501 PLAN SCALE NTS


Planning Permit No. **APPROVED**
 Subject to the conditions in this office letter.
 No. **A/11504/89** Dt. **8-9-88**
T. Jayavelu 8/9/88
 FOR MEMBER SECRETARY
 MADRAS METROPOLITAN DEVELOPMENT AUTHORITY

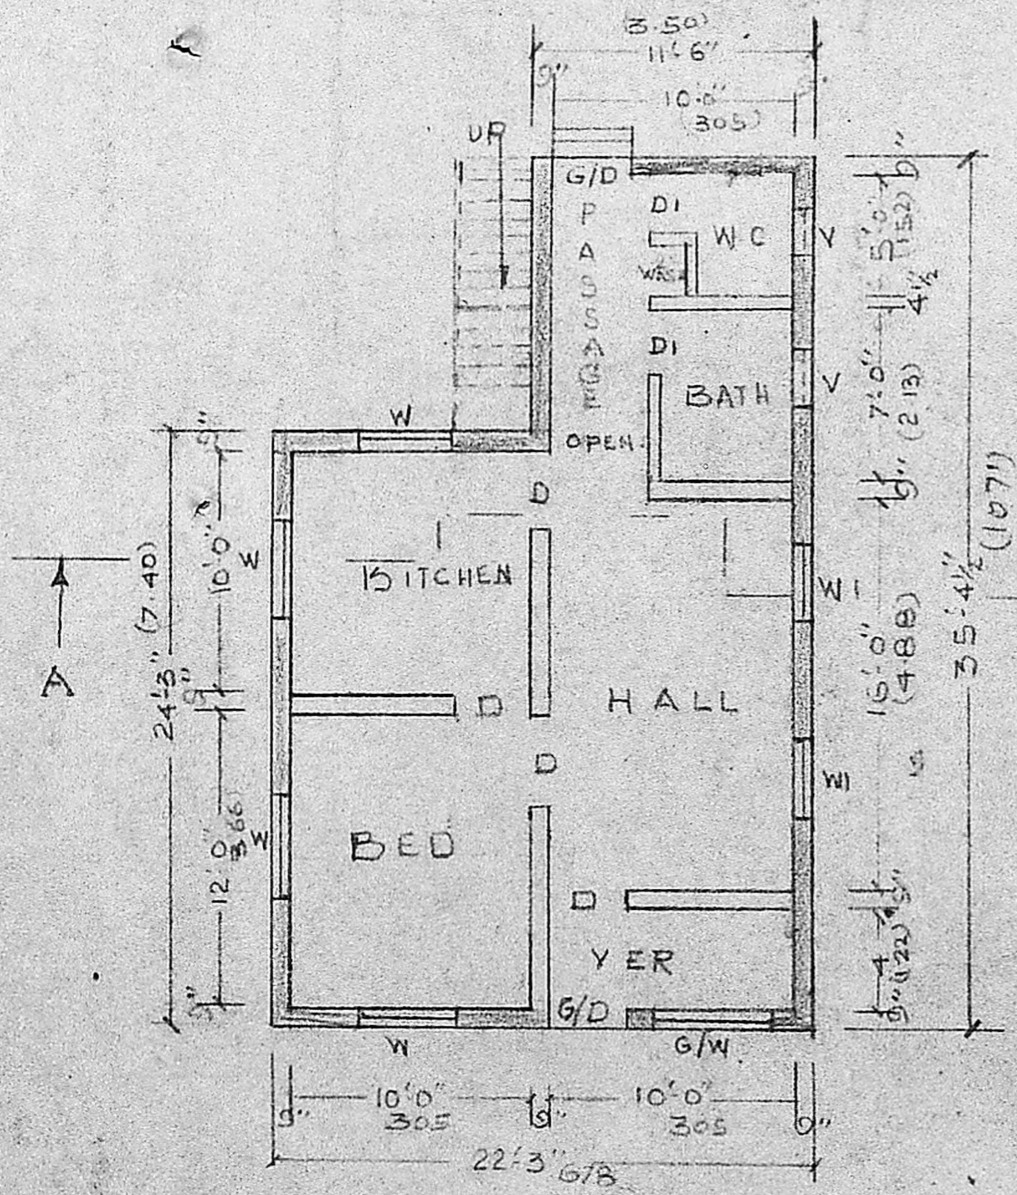


GROUND FLOOR PLAN

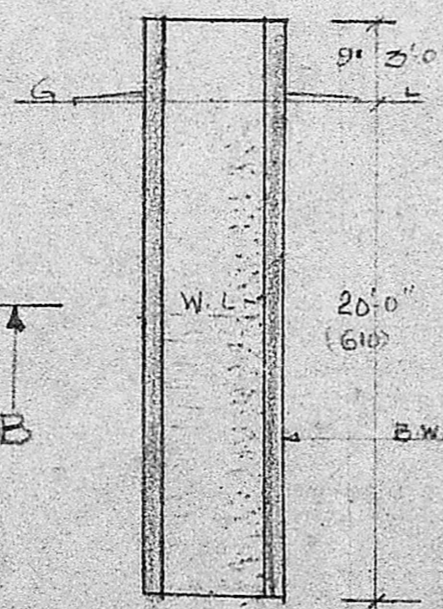


SECTION OF WELL

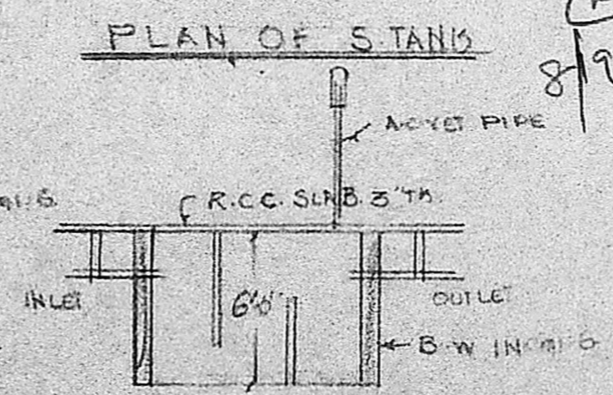

SECTION OF PLAN

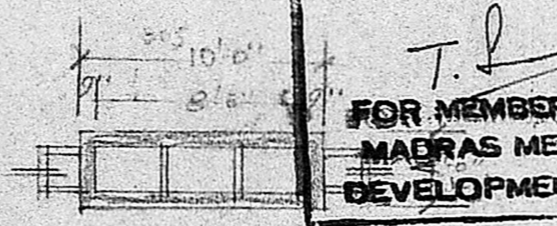

PLAN OF STAND

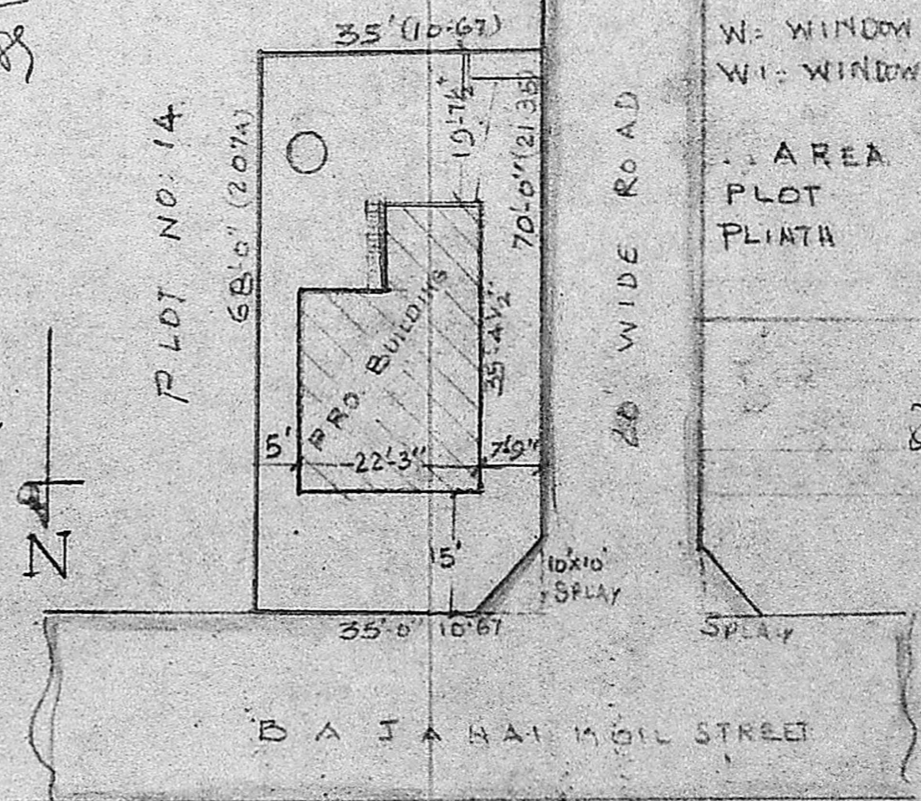

SITE PLAN SCALE 1"=24'-0"

PLAN SHOWING THE PRO. BUILDING IN PLOT NO 15 IN S. NO 280/1 AT BAJANAI KOIL ST, OF 9B POLICHALUR VILLAGE SAIDAPET TALUK ST. THOMAS MOUNT UNION. SCALE 1"=8'-0"

- REF:-
 D - DOOR 3' x 6'-6" (91x198)
 G.D - GIRILL DOOR 3'-6" x 6'-6" (100x198)
 DI - DOOR 2'-6" x 6'-0" (75x183)
 W - WINDOW 4' x 4' (122x122)
 WI - WINDOW 3' x 4' (91x122)

AREA	SQ. FT	SQ. MTS.
PLOT	2415	224.65
PLINTH	664	61.76

Jayavelu
 OWNER

R. Jayavelu
R. JAYAVELU,
 Structural-Civil Engineering Consult.
 Licensed Surveyor-Water Diviner
 ALANDUR MUNICIPALITY
JAYAM ENTERPRISES,
 NO. 2, TANNARY STREET,
 B. PALLAVARAM, M-DRAS-600 043.