




ELEVATION

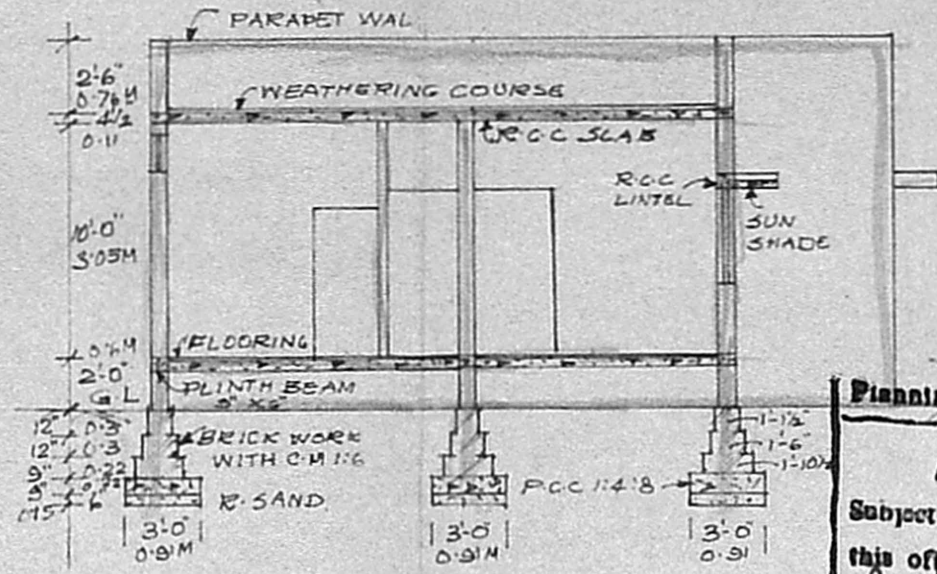


SECTION ON AB

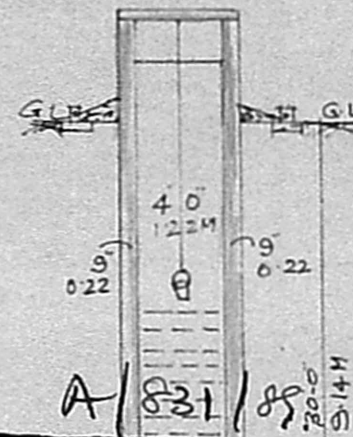


Planning Permit No. **A/821/89**
APPROVED
 Subject to the conditions in this office letter. **A.L/118-98/89**
 J.P. 28.8.89
 MEMBER SECRETARY
 MADRAS METROPOLITAN DEVELOPMENT AUTHORITY

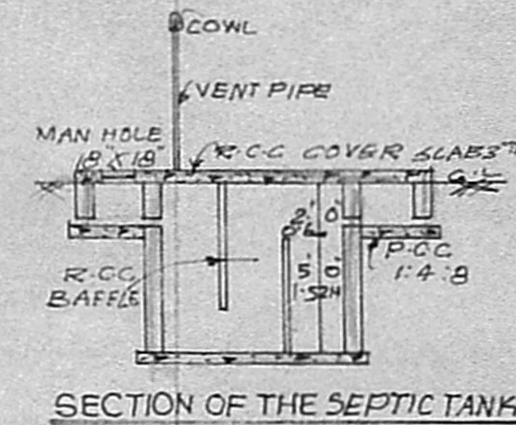


SECTION OF THE SEPTIC TANK

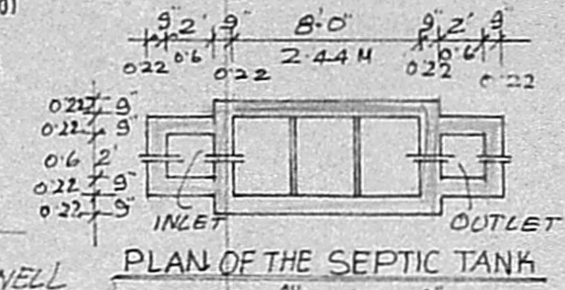


PLAN OF THE SEPTIC TANK

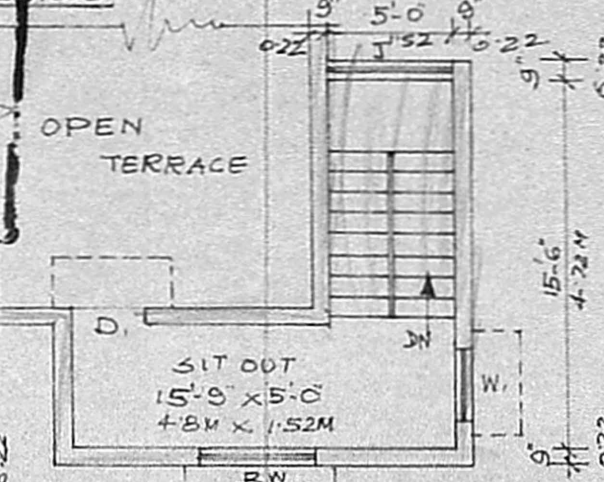


TERRACE FLOOR PLAN

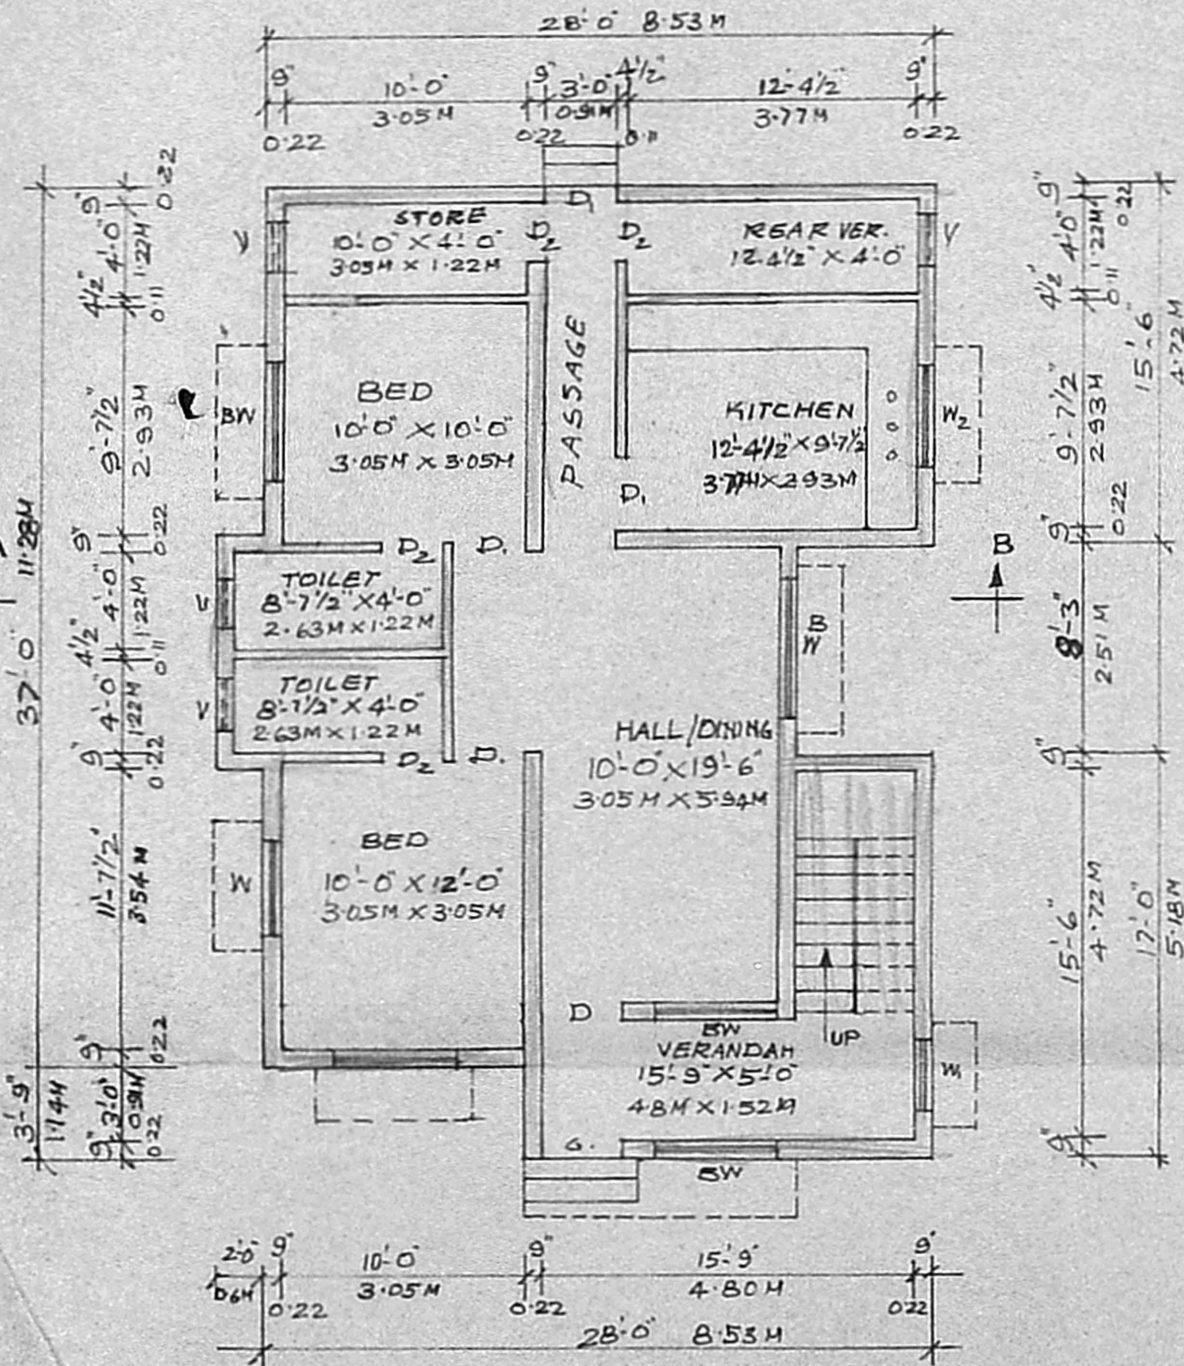

GROUND FLOOR PLAN

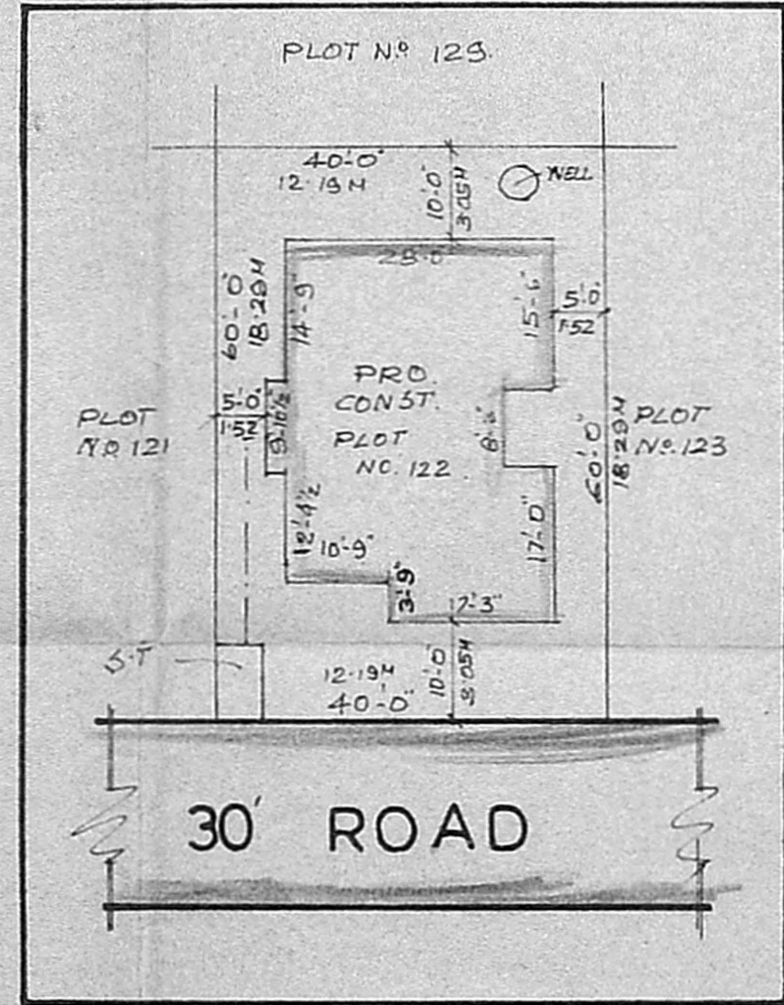

SITE PLAN SCALE 1"=20'-0"

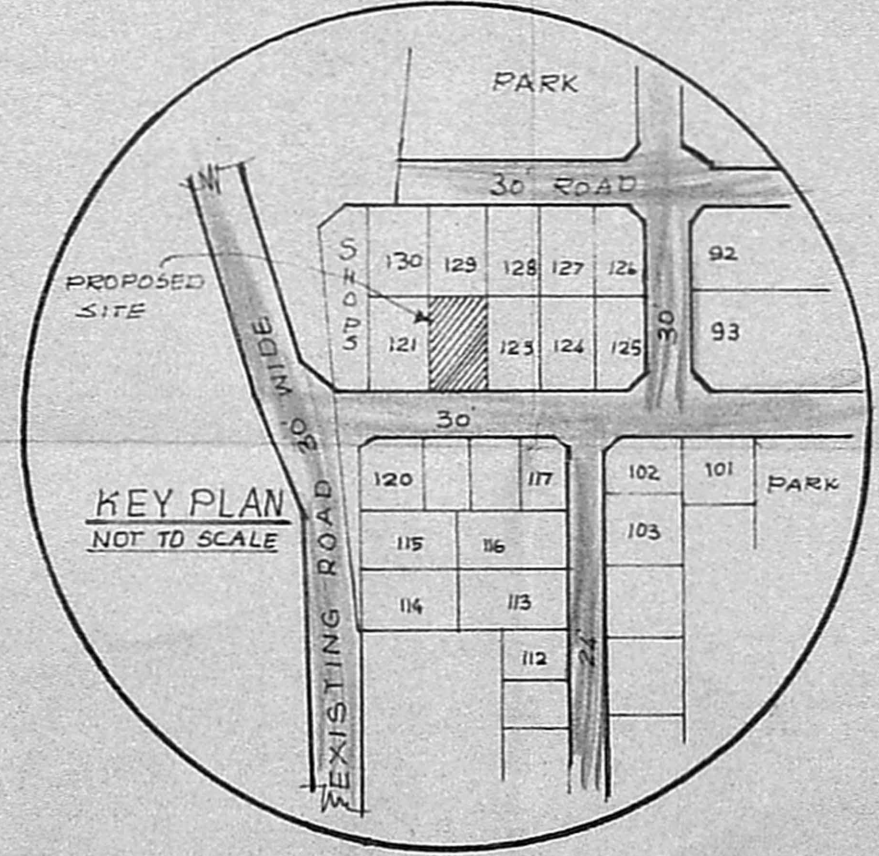

KEY PLAN NOT TO SCALE

REFERENCE

D	DOOR	3'-6" X 7'-0"	106 X 213M
D ₁	DOOR	3'-0" X 7'-0"	0.91 X 2.13M
D ₂	DOOR	2'-6" X 6'-6"	0.76 X 1.98M
BW	BIG WINDOW	5'-0" X 4'-0"	1.52M X 1.22M
W	WINDOW	4'-0" X 4'-0"	1.22M X 1.22M
W ₁	WINDOW	3'-0" X 4'-0"	0.91M X 1.22M
W ₂	WINDOW	4'-0" X 3'-0"	1.22M X 0.91M
V	VENTILATOR	2'-0" X 1'-6"	0.60M X 0.46M
J	JOLLY.		

COLOUR INDEX

PROPOSED CONSTRUCTION	[Pattern]
ROAD	[Pattern]
SITE BOUNDARY	[Pattern]

SPECIFICATION
 FOUNDATION: 3'-0" WIDE 4'-6" DEPTH.
 RIVER SAND 6" TK, P.C.C 1:4:8 9" TK.
 BRICK WORK WITH C.M 1:6
 ALL R.C.C WORK IN C1:2:4 MIX.
 PLASTERING: 1/2" TK WITH C.M 1:4
 FLOORING: MOSAIC TILE FLOORING.
 WEATHERING COURSE: ONE LAYER OF FLAT TILES WITH C.M 1:5 MIXED WITH WASTE OIL OVER A BED OF BRICK JELLY & PURE LIME 3" TK.

PLOT AREA	2400 SQ.FT.	223.25M ²
PLINTH AREA		
GROUND FLOOR	1122 SQ.FT.	104.3 M ²
FIRST FLOOR	180 ..	16.7 ..

PLAN SHOWING THE PROPOSED CONSTRUCTION IN PLOT NO. 122, METRO NAGAR, APPD. LAY OUT PPD/LO NO. 40/87 S.N. 460/1, MADURAVOYAL VILLAGE, SAIDAPET TK, CHINGLEPUT DISTRICT. (SCALE 1"=8'-0")

OWNER *Joswin*

R. Mohan Rao, D.C.M.
 LICENSED SURVEYOR
 CORPORATION OF MADRAS
 REG. NO. 14
 AMBATTUR TOWN SHIP
 ALANDUR MUNICIPALITY
 CIVIL ENGINEER & CONTRACTOR
 15, MADLEY ROAD
 NAGAR, MADRAS-600 017