


OFFICE COPY

PROPOSED BUILDING AT S.F. NO: 152/IA VANDALUR VILLAGE, CHINGLPUT TALUK, CHINGLPUT DIST. FOR MRS. S. SAROJA


NORTH

A/1005/89


Planning Permit No. **APPROVED**
 Subject to the conditions of this office letter.
 A/133/10/89
 FOR MEMBER SECRETARY
 MADRAS METROPOLITAN DEVELOPMENT AUTHORITY

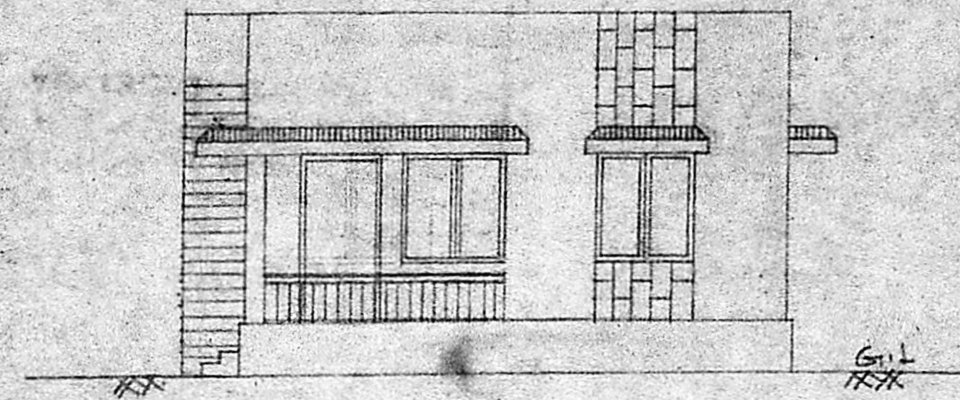


FRONT ELEVATION

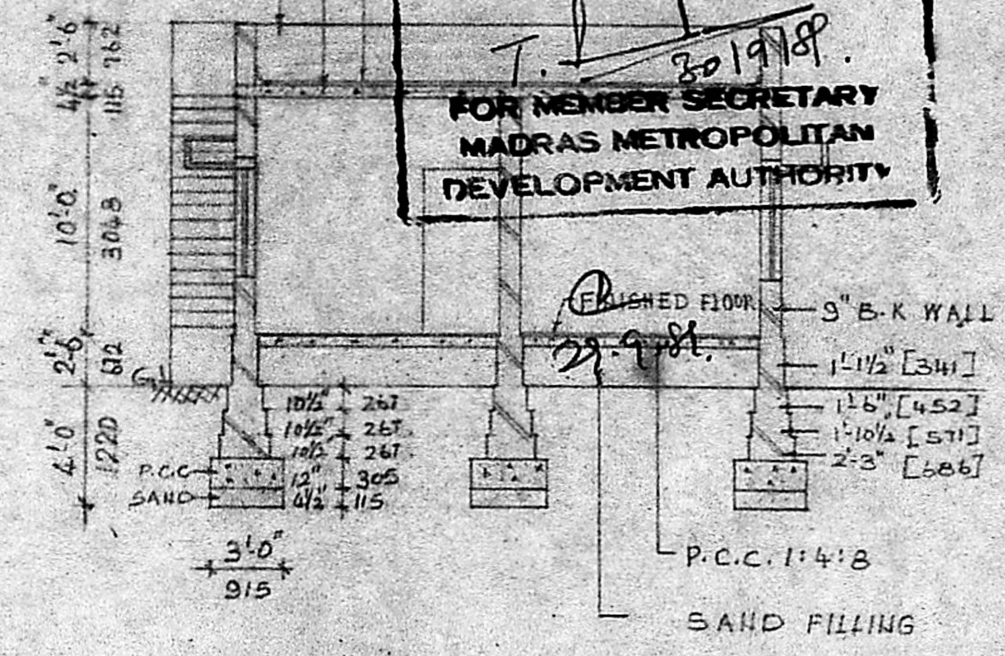


SECTION ON 'AB'

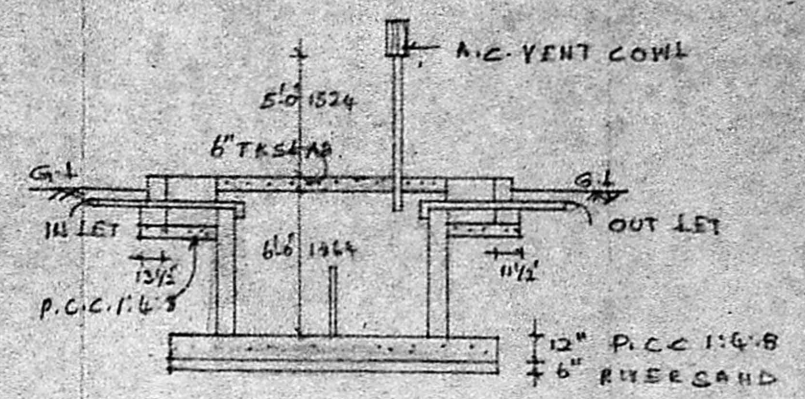


SEPTIC TANK

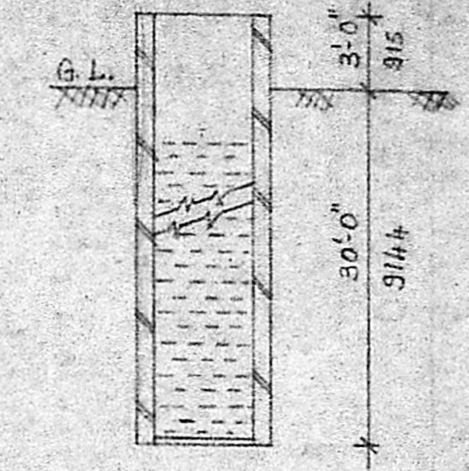


4.0' DIA WELL DETAIL

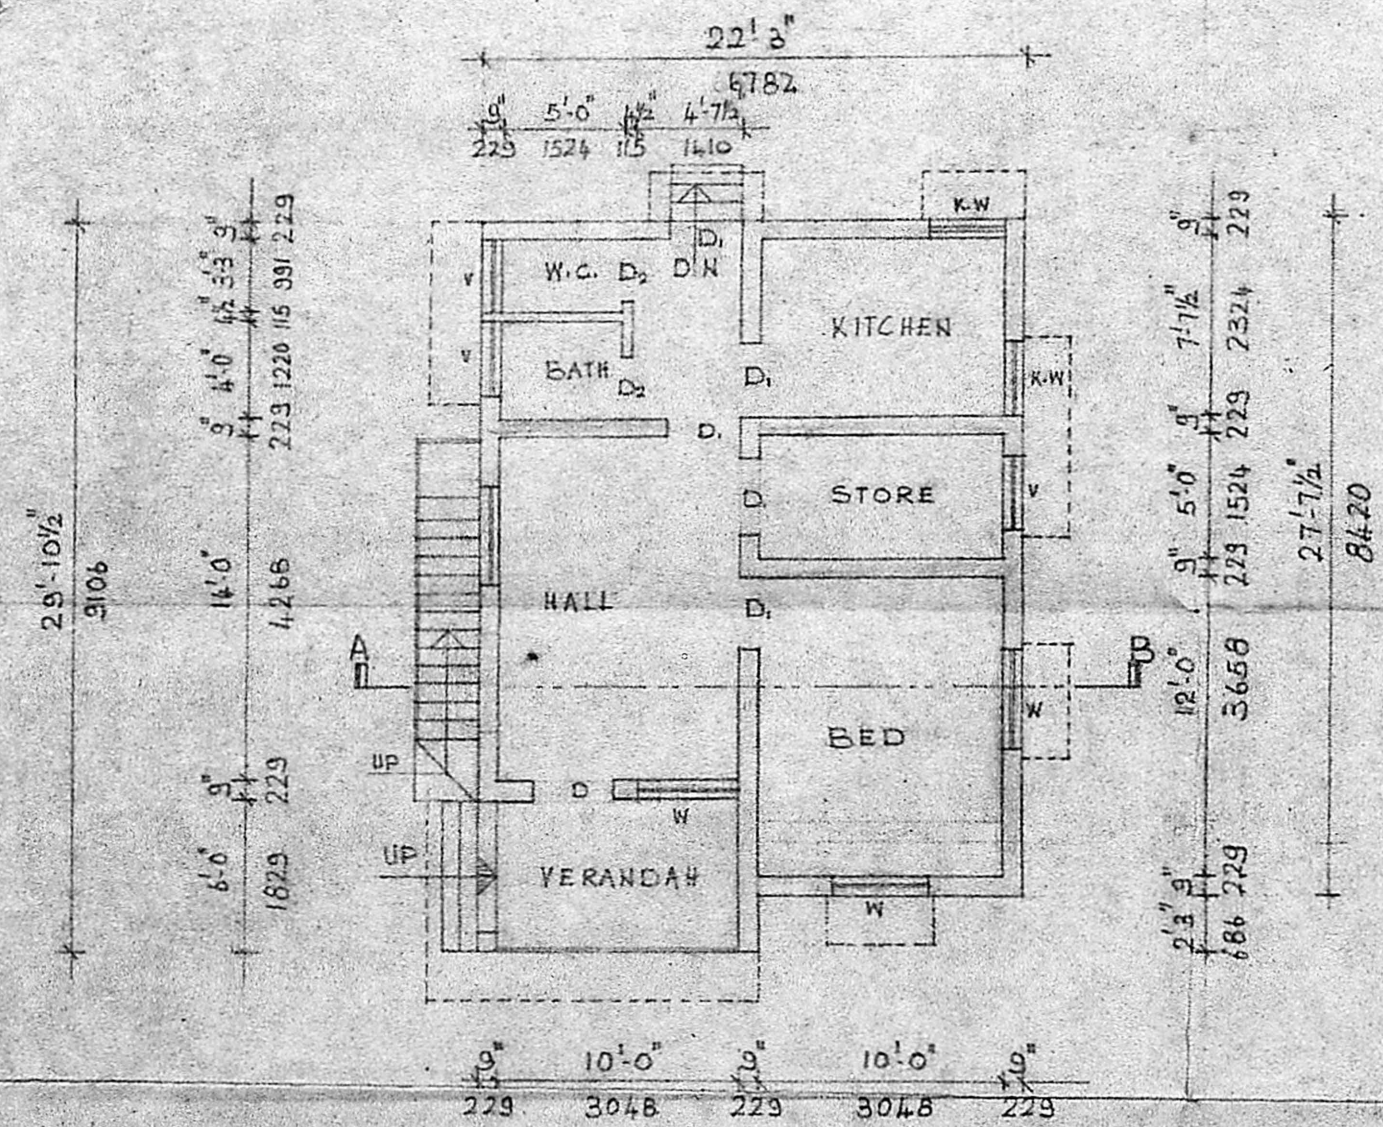

GROUND FLOOR PLAN

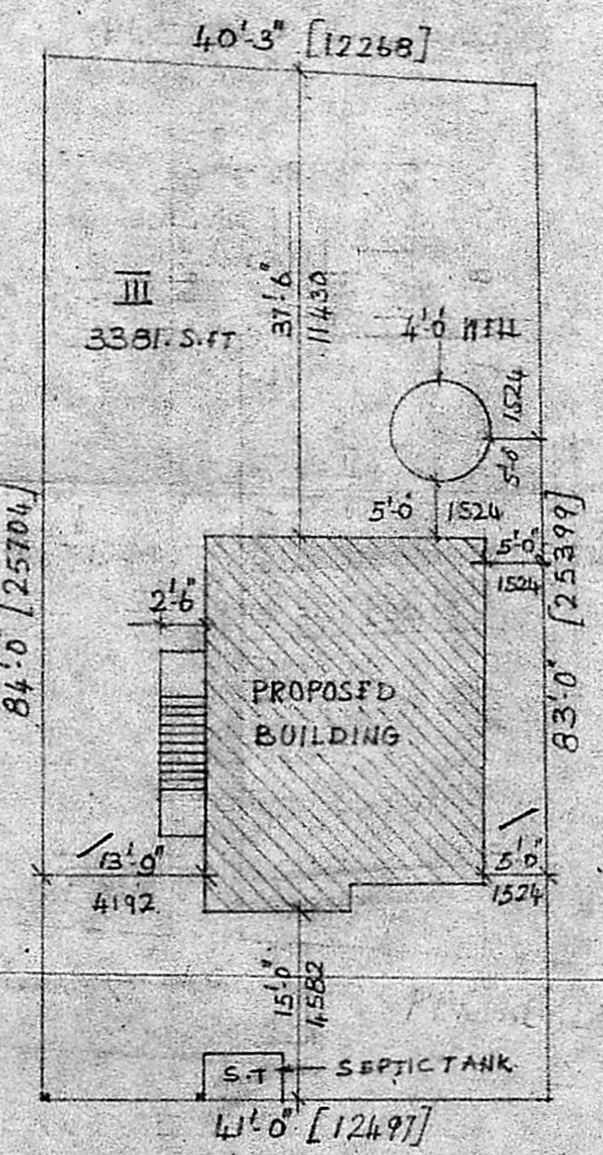

SITE - PLAN SCALE: 1" = 16'-0"

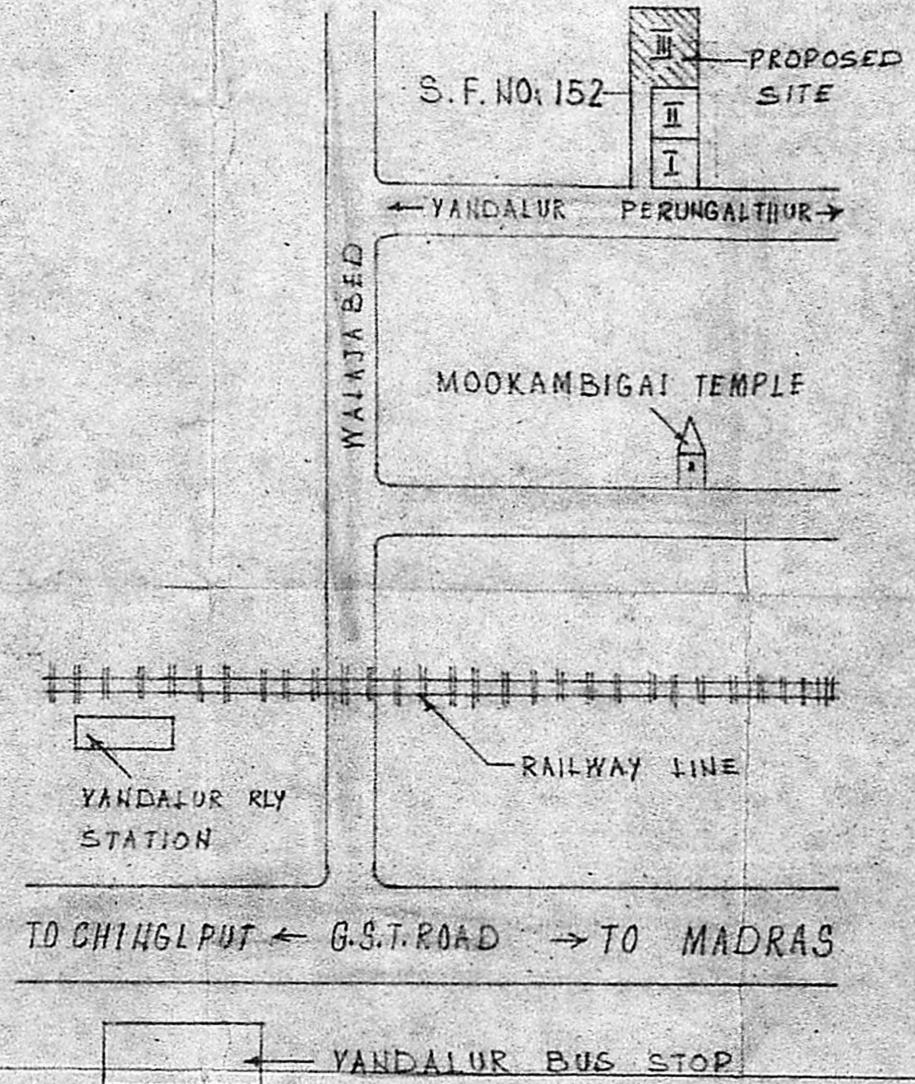

KEY PLAN

SCHEDULE OF JOINERY

D	DOOR	3'-3" X 7'-0"
D1	"	3'-0" X 7'-0"
D2	"	2'-6" X 7'-0"
W	WINDOW	4'-0" X 4'-6"
K.W	KITCHEN WINDOW	3'-0" X 3'-0"
V	VENTILATOR	3'-0" X 2'-0"

SPECIFICATIONS

FOUNDATION R.C.C. 1:4:8 B.K. IN CM R.C.C. 1:2:4
 SUPER STRUCTURE B.K. IN CM. 1:5
 FLOORING P.C.C. 1:4:8 AT BASE MOSAIC TILE
 FLOOR & ROOF R.C.C. 1:2:4
 WEATHERING BRICK JELLY IN LIME MORTAR TO COURSE
 SLOPE OF 1:60 3" X 7" FLAT TILES
 JOINERY BEST INDIAN TEAK WOOD

SCALE: 1" = 6'-0"

PROPOSED BUILDING SHOWN THUS
 ROAD " "
 SITE " "

EXTENT AREA: 3381. S.F.T / 314.22 M²
 GROUND FLOOR PLINTH AREA: 6885 S.F.T / 64 M²

OWNER.

S. Saroja

LICENCED SURVEYOR

M. Chakshinamurthy

M. DHAKSHINAMURTHY
 Consulting Civil Engineer,
 Licensed Surveyor,
 Corporation of Madras - 111
 Al. Indu. Municipality,
 H-33-N, Manthorpe Colony,
 Aahok Nagar, Madras-600 083