

PLAN SHOWING THE PROPOSED RESIDENTIAL BUILDING AT S.No: 132/1A2 1A3

PLOT NO: OF PERUNGALATHUR VILLAGE & TOWN PANCHAYAT SCALE: 1" = 8'-0" (1:100)

OWNER OF R.V. VARADHAN.

SPECIFICATION :-

FOUNDATION & ALL R.C.C. WORK 1:2:4 MIX WITH NOMINAL REINFORCEMENT, SUPER STRUCTURE BRICK WORK IN C.M:5. ROOF SLAB R.C.C 5" TK PLASTERING WALLS FLOOR FINISH 1:4 MIX, CEILING 1:3 MIX, WEATHERING COURSE WITH ONE LAYER FLAT TILES. LAID IN C.M 1:4, MIX. THREE COATS OF WHITE COLOUR WASH TEAK WOOD DOORS & WINDOWS AND TWO COATS OF PAINTING.

SCHEDULE OF JOINERY:

D	DOOR PANELLED	= 3'-6" x 6'-6" (106 x 197)
D1	"	= 3'-0" x 6'-6" (91 x 197)
D2	"	= 2'-6" x 6'-0" (75 x 181)
W1	WINDOW GLAZED	= 4'-0" x 4'-6" (122 x 137)
W2	"	= 3'-0" x 4'-6" (91 x 137)
W3	"	= 3'-0" x 3'-0" (91 x 91)
V	VENTILATOR	= 3'-0" x 2'-0" (91 x 61)
C.B.	CUP BOARD.	W.R = WARD ROBE. W.B = WASH BASIN

COLOR INDEX:-

PROPOSAL IN RED	
ROADS IN GREEN	
PLOT BOUNDARY IN BLACK	

AREA:

PLOT AREA	= 2172 Sq. FT. 201.78 m ²
PRO. CONST. AREA	= 699.0 Sq. FT. 66.10 m ²

R.V. Varadhan


OWNER

K. VENUGOPAL
AEE (Rtd)


CONSULTING CIVIL ENGINEER
LICENSE SURVEYOR CLASS I
CORPORATION OF MADRAS

3, NEELAKANDAN STREET
MUNGAMBAKKAM LAKE AREA
MADRAS-600 034


LICENCED SURVEYOR.

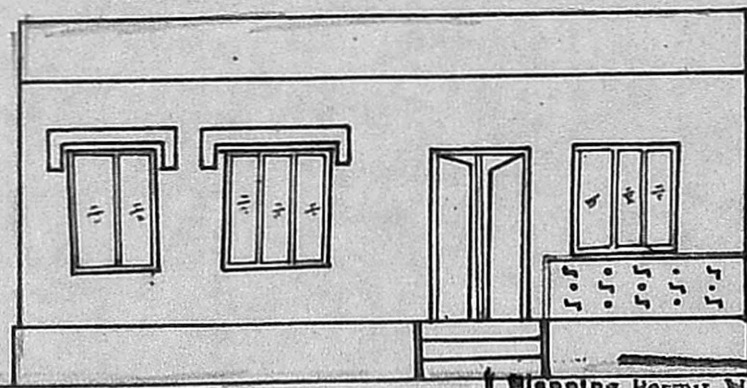


ELEVATION

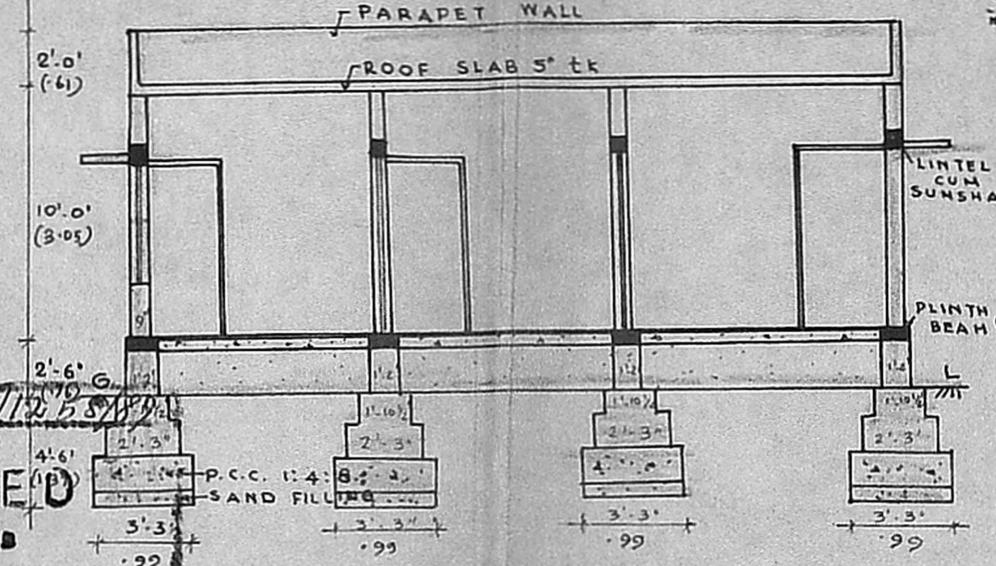


SECTION ON A-A

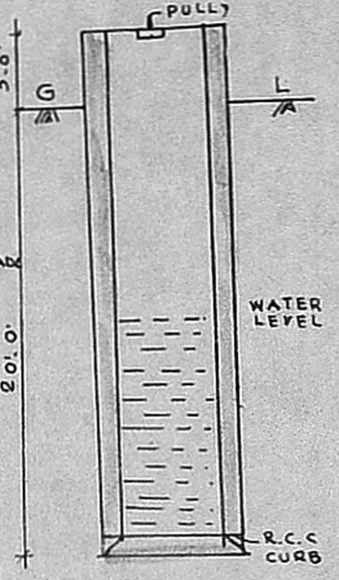


DETAILS OF WELL

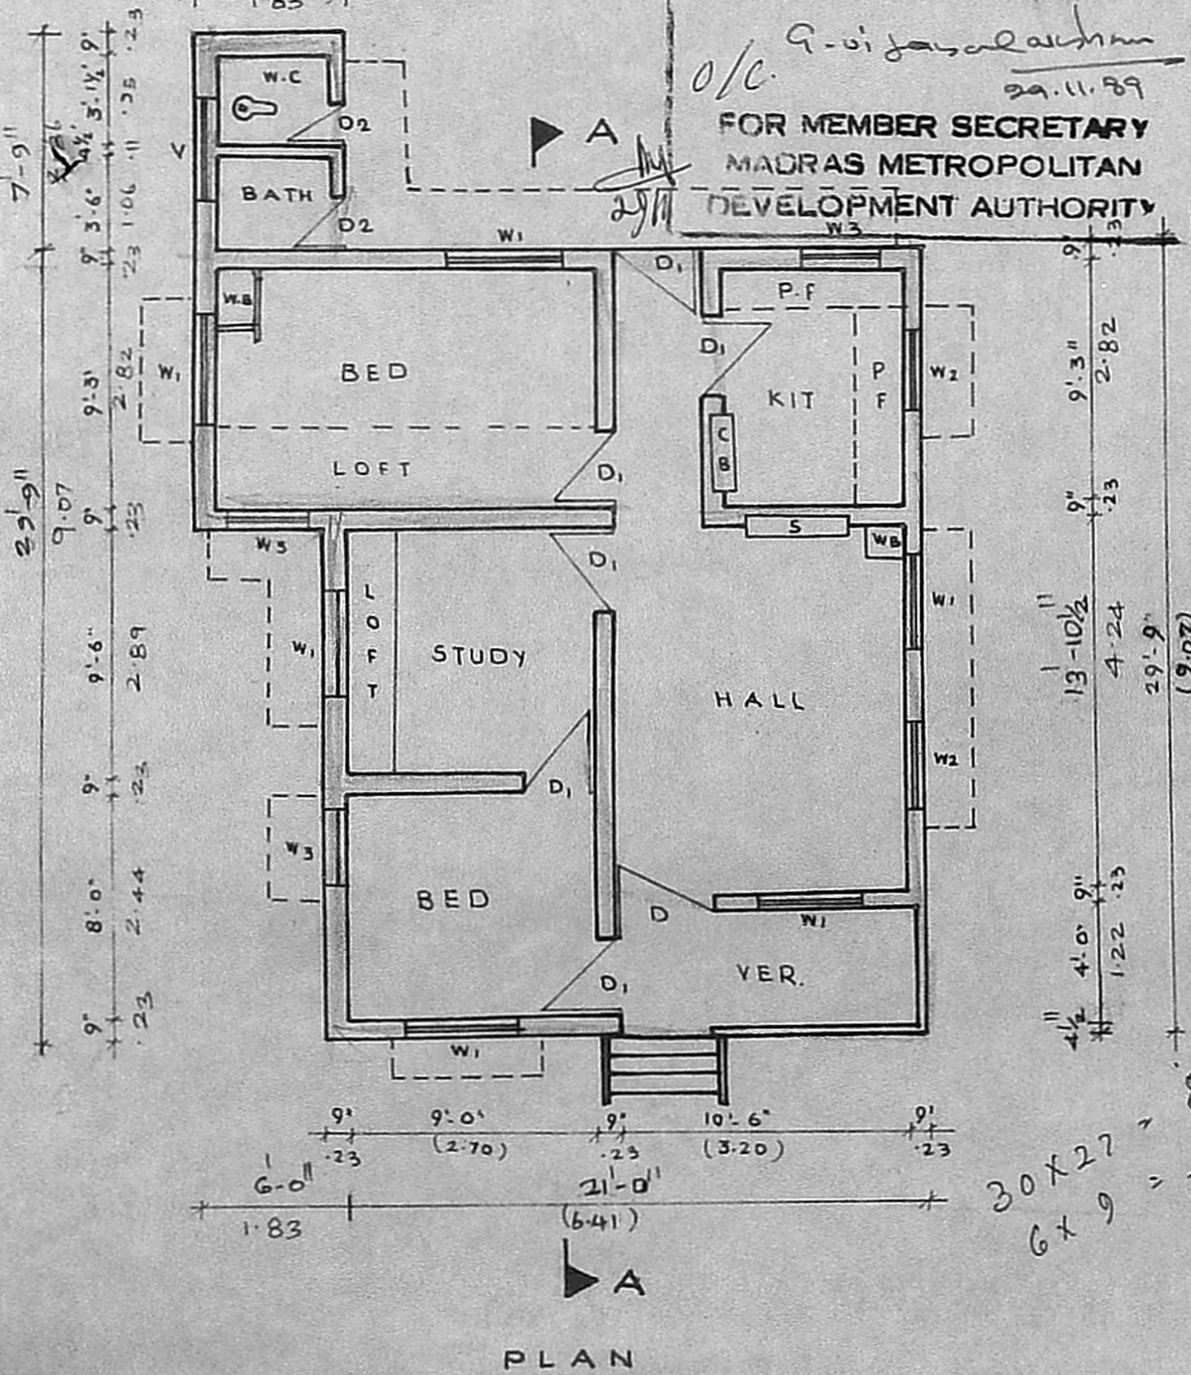


PLAN

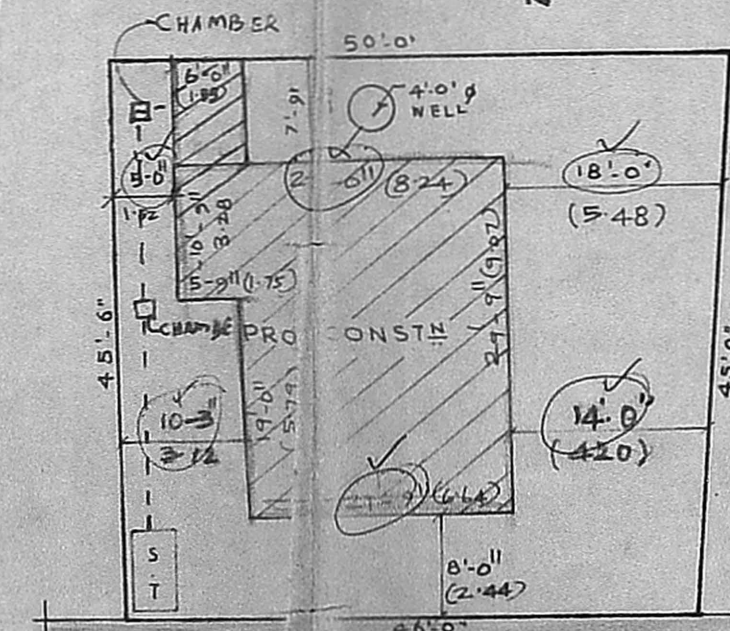

SITE PLAN
SCALE: 1" = 16'-0"

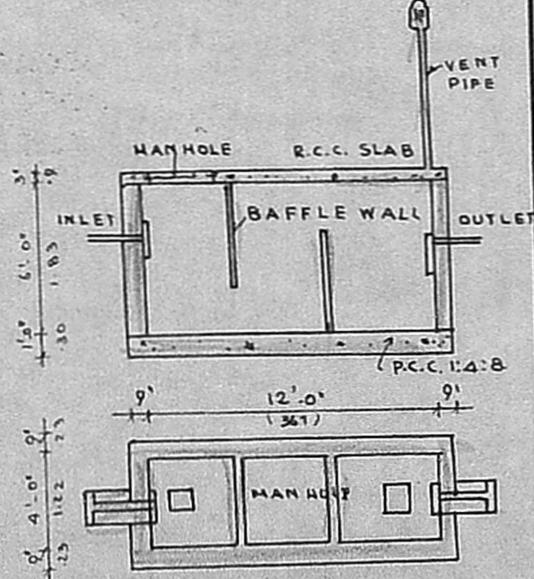

DETAILS OF SEPTIC TANK

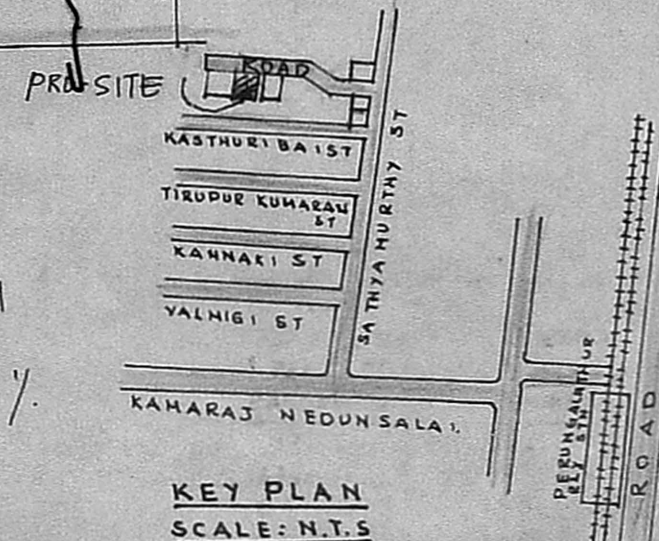

KEY PLAN
SCALE: N.T.S

Planning Permit No. A/112558/89
APPROVED
Subject to the conditions in this office letter.
No. A/112558/89 29.11.89
o/c. R. Vijayarathnam
29.11.89
FOR MEMBER SECRETARY
MADRAS METROPOLITAN
DEVELOPMENT AUTHORITY

30x27 = 810
6x9 = 54
86A
80m²

80 = 0.39
201 = 39%