




PROPOSED CONSTRUCTION OF RESIDENTIAL BUILDING IN S NO 644-2A
 OF THIRUMULLA VOIL VILLAGE, SRI SAKTHINAGAR, AVADI MUNICIPAL
 TOWNSHIP. OWNER: SRI. K. KARUNAKAR

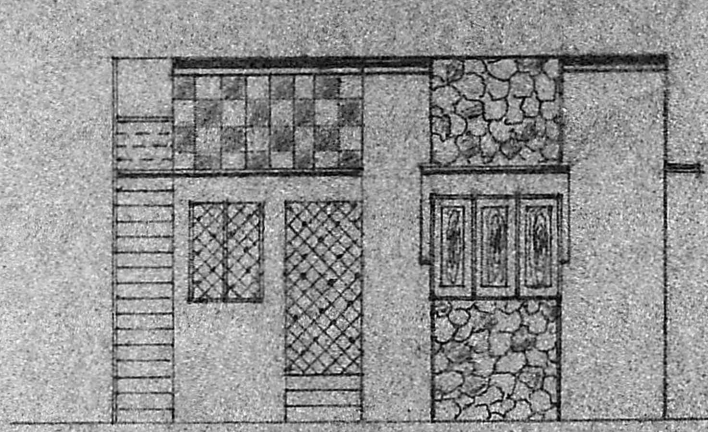


FRONT ELEVATION

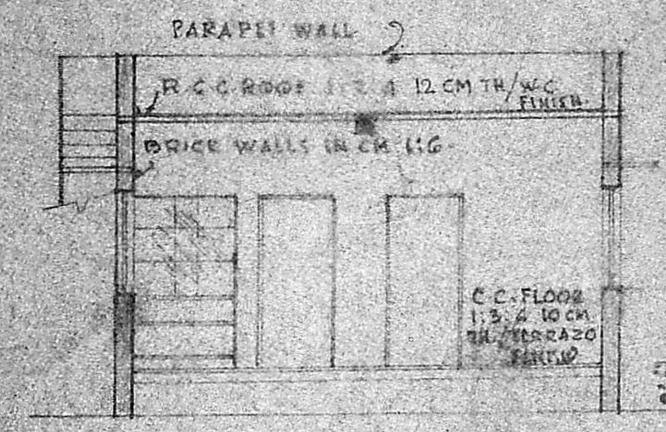

CROSS SECTION AA

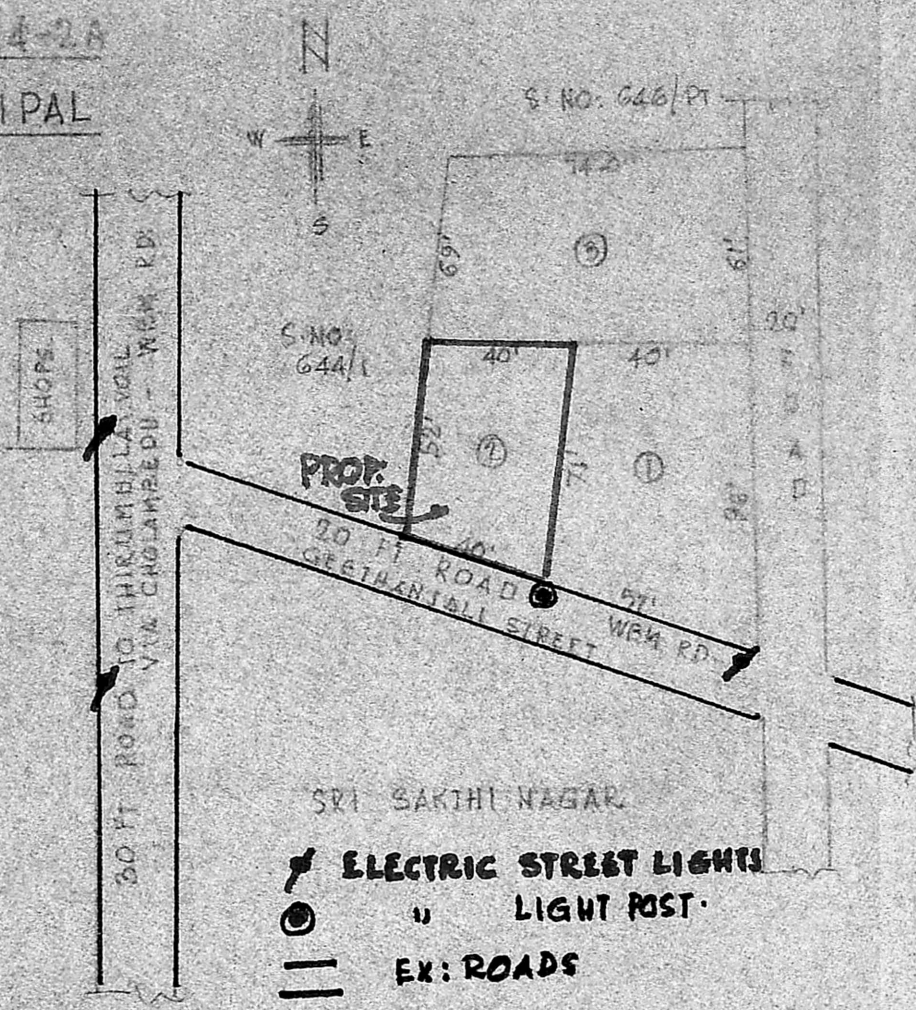

- ⚡ ELECTRIC STREET LIGHTS
- " LIGHT POST.
- EX: ROADS

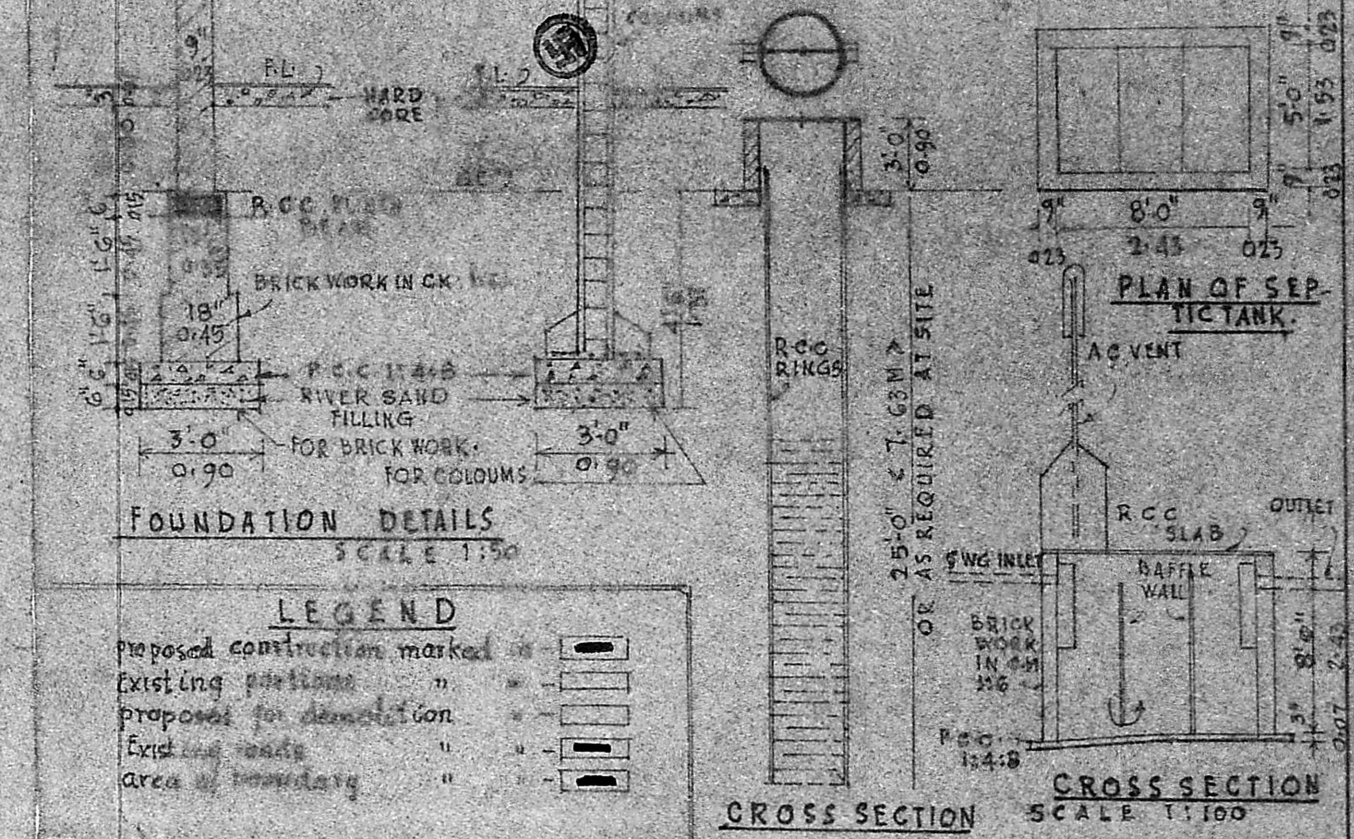

SPECIFICATION

foundation in all as per details given
 basement/ against cross section
 superstructure

JOINERY DETAILS

doors 'D' - 3'-6" x 7'-0" < 1.05 x 2.13 M >
 " 'D1' - 3'-0" x 7'-0" < 0.90 x 2.13 M >
 " 'D2' - 2'-9" x 6'-0" < 0.83 x 1.83 M >
 windows 'W' - 2'-0" x 4'-0" < 0.90 x 1.22 M >
 " 'W1' - 5'-0" x 4'-0" < 1.53 x 1.22 M >
 ventilators 'V' - R.C.C. jolly as required (3' x 2')

SANITARY CONVENIENCE

Flushout latrine - one seat as in plan
 bathroom one cubicle
 well 4' (1.22m) dia in R.C.C. rings including parapet wall and stand posts (depth as required).
 septic tank 15 users with all connections
 waste water for gardening
 smoke outlet in masonry hood / a.c. vent pipe/exhaust fan

FINISHING

plastering on walls/ceilings in cm 1:4
 12 mm th / white / colour wash 3 coats
 painting to joinery 3 coats
 weathering course for roofing as per M.D.S

SPACE FOR DEPARTMENT REMARKS.



Planning Form No. A/1182/89

APPROVED

Subject to the conditions in this office letter.
 D.No. 17165/89 Dt. 13/11/89

G. Jayalaxmi
 13.11.89

**FOR MEMBER SECRETARY
 MADRAS METROPOLITAN
 DEVELOPMENT AUTHORITY**

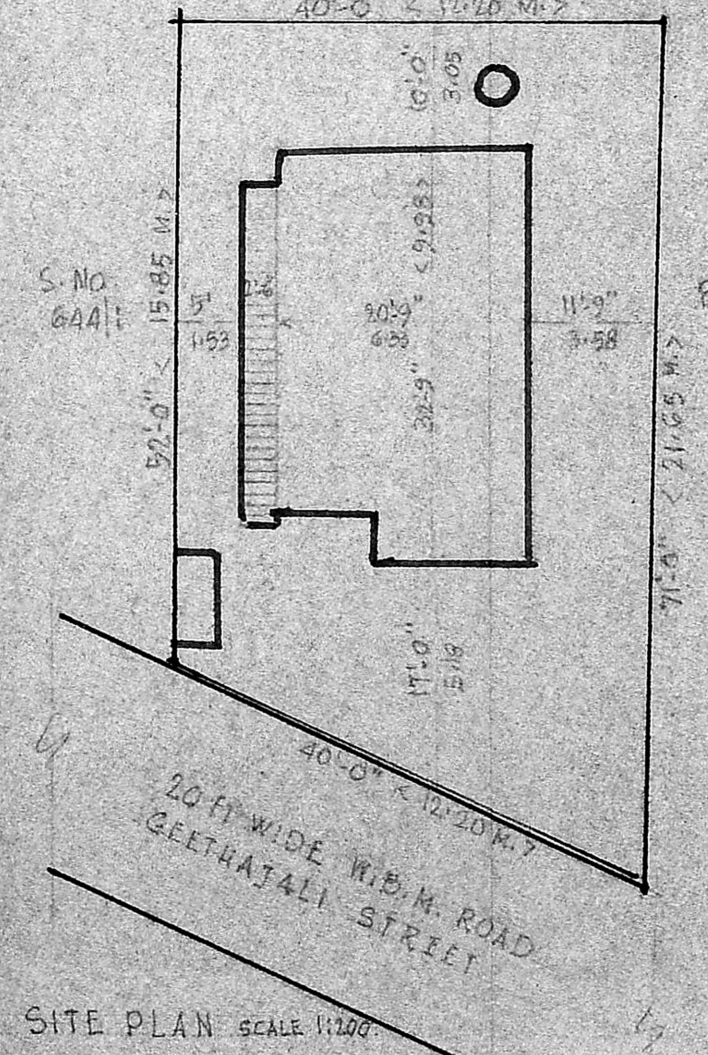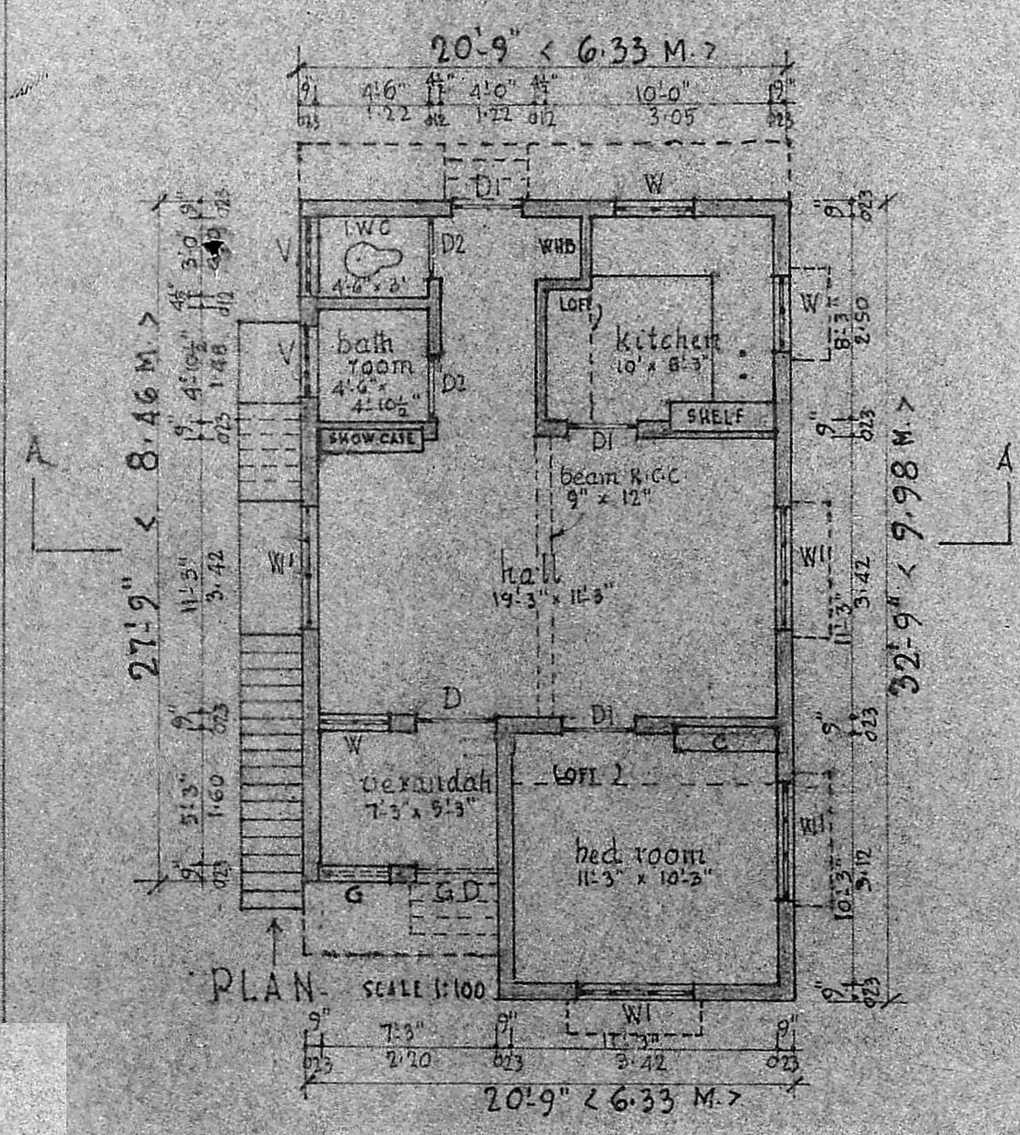

area details.

Plinth area - 639 SFT < 59.36 M² >
 carpet area - 524 " < 48.68 M² >
 site area - 2460 " < 228.53 M² >
 F.S.I - 0.26
 coverage - 26%

K. Karunakar
 SIGNATURE OF OWNER.

P. GOPALAKRISHNAN,
 LICENSED SURVEYOR, AVADI TOWNSHIP
 (L. No. 6820/80 FI Dt. 30-12-80)
 No. 2, MUTHUKUMARAN STREET,
 KAMARAJNAGAR, MADRAS-600 071

"Bandanadiga" 9.7.89