


PLAN, SHOWING THE PROPOSED CONSTRUCTION OF BUILDING  
AT PLOT NO 1B, S. NO 233/2, T. S. NO 82/4, BLOCK NO NEW 3, OLD 1B,


ARUMBAKKAM VILLAGE, MADRAS.

SCALE 1" = 8'-0"

Planning Permit No. A/1185/90  
**APPROVED**  
Subject to the conditions in  
this office letter.  
No. A/1/2048/59 27/2-90  
o/e. T. P. L. 22/2/90  
FOR MEMBER SECRETARY  
MADRAS METROPOLITAN  
DEVELOPMENT AUTHORITY

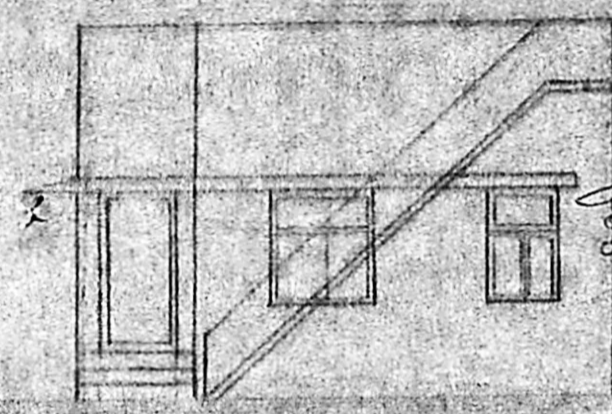


ELEVATION

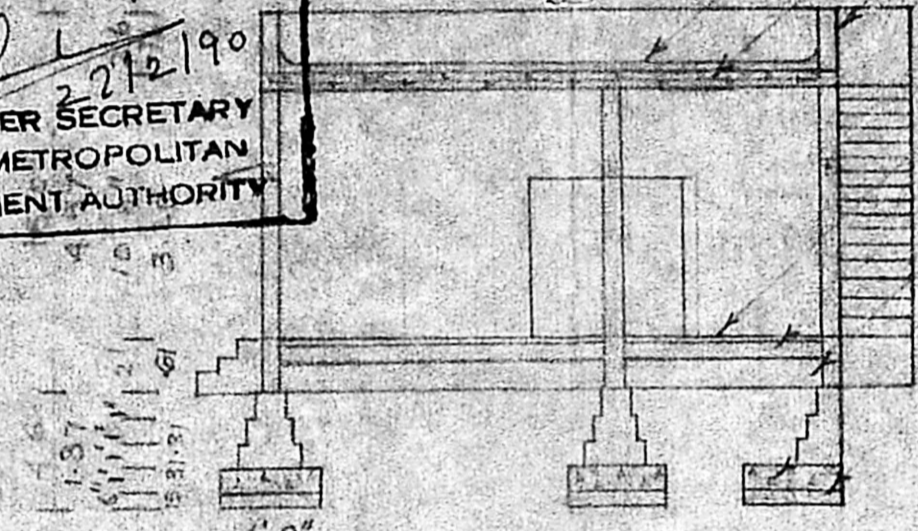


SECTION ON "BB"

- WEATHERING COURSE
- R.C.C. ROOF SLAB 6" TK. (1:2:4)
- 9" TK PARAPET WALL.
- FLOOR FINISHING
- P.C.C. 1:4:8 MIX.
- EXCAVATED EARTH FILLING
- P.C.C. 1:4:8.
- SAND FILLING


SITE PLAN.

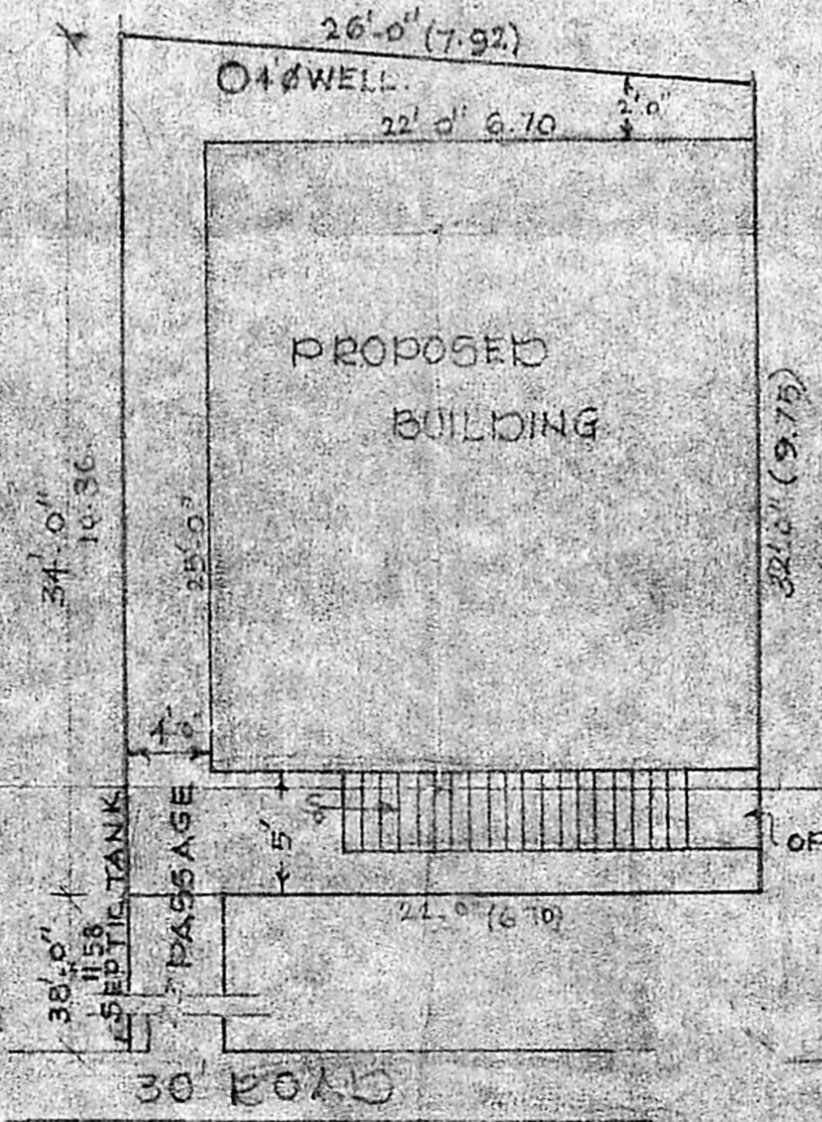

TOPO PLAN.

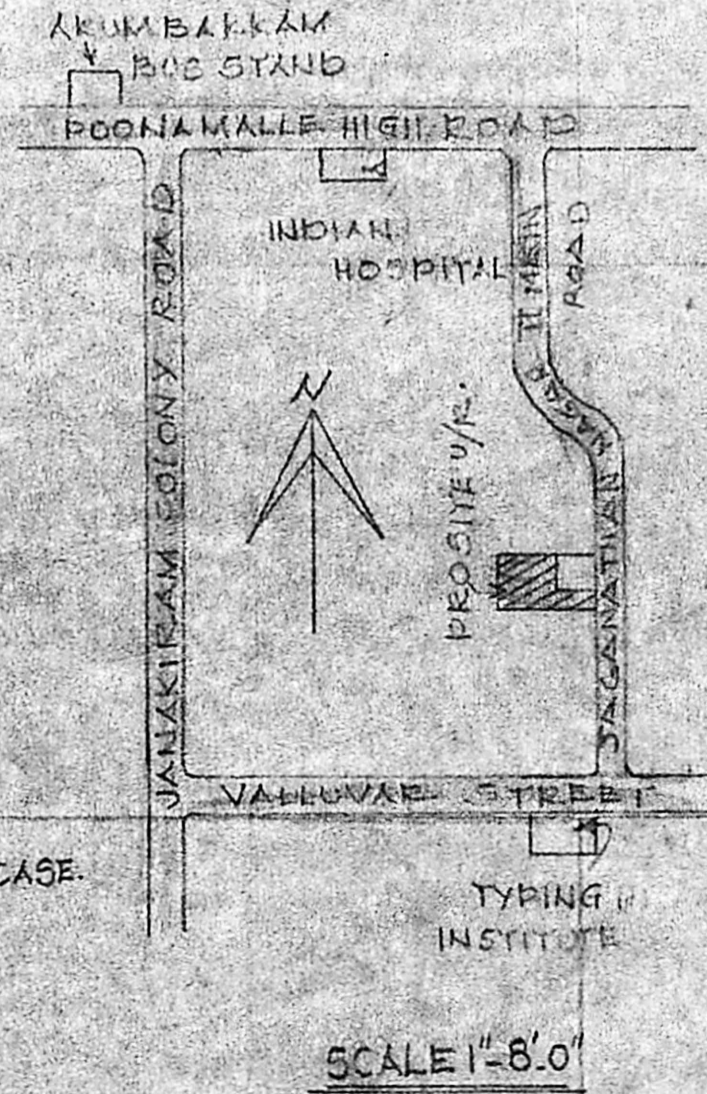

SCALE 1" = 8'-0"

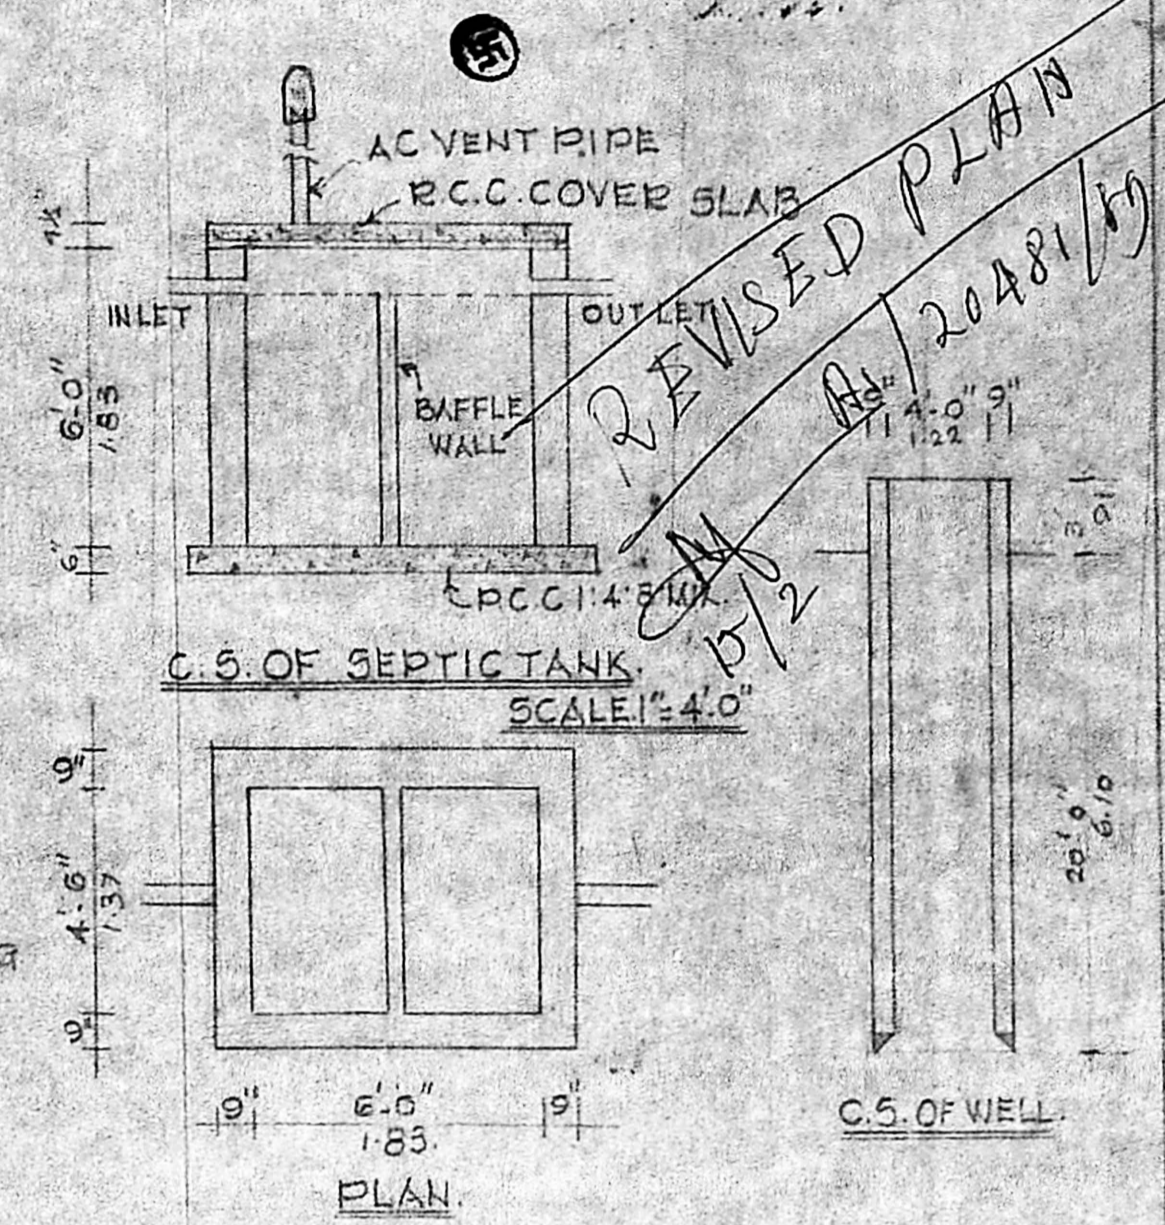

PLAN.


JOINERY DETAILS.

D.	DOOR	3'3" x 7'0"	1.00 x 2.13
D1	DOOR	3'0" x 7'0"	.91 x 2.13
D2	DOOR	2'6" x 7'0"	.76 x 2.13
W	WINDOW	4'6" x 4'6"	1.37 x 1.37
W1	WINDOW	3'0" x 4'6"	.91 x 1.37
V	VENTILATOR	3'0" x 1'6"	.91 x .46

DETAILS OF AREA.


SITE AREA	858 SQ. FT.	79.78 m <sup>2</sup>
PLINTH AREA	550 SQ. FT.	51 m <sup>2</sup>
PASSAGE	152 SQ. FT.	14 m <sup>2</sup>

REFERENCE.

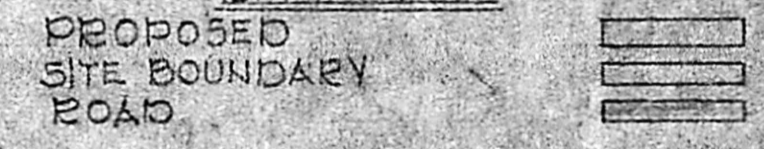

Susalya Venkataraman  
OWNER

M. RAJAGOPALAN, I.C.E.  
Dicensed Surveyor No. 394 Class-II  
CORPORATION OF MADRAS.  
39, Vyasar Nagar Colony II Street,  
MADRAS-600 039  
LICENSED SURVEYOR.

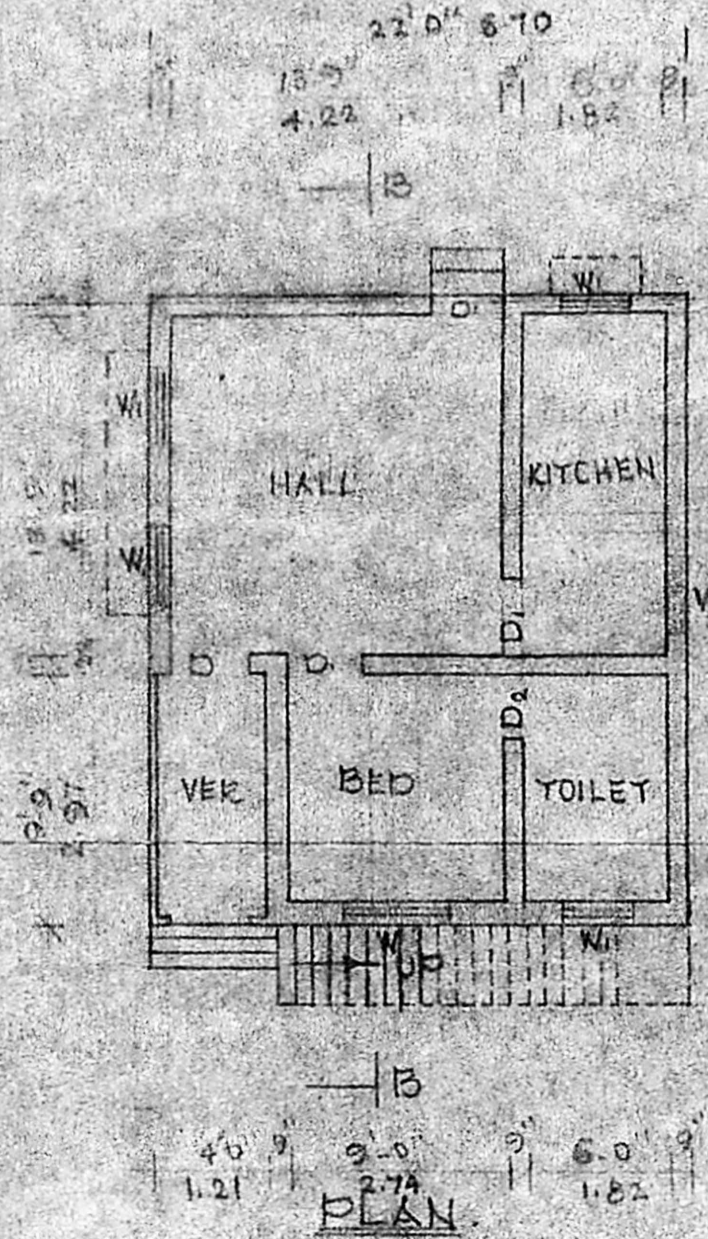

PLAN.