



PLAN SHOWING THE PROPOSED CONSTRUCTION OF RESIDENTIAL BUILDING IN S-NO 121/5A, PLOT NO. 6
 NO 58, THIRD MULLAI VOYAL VILLAGE, AVADI TOWNSHIP LIMIT. SCALE: 1:100

OWNER: THIRD P.M. RAMA MURTHY.

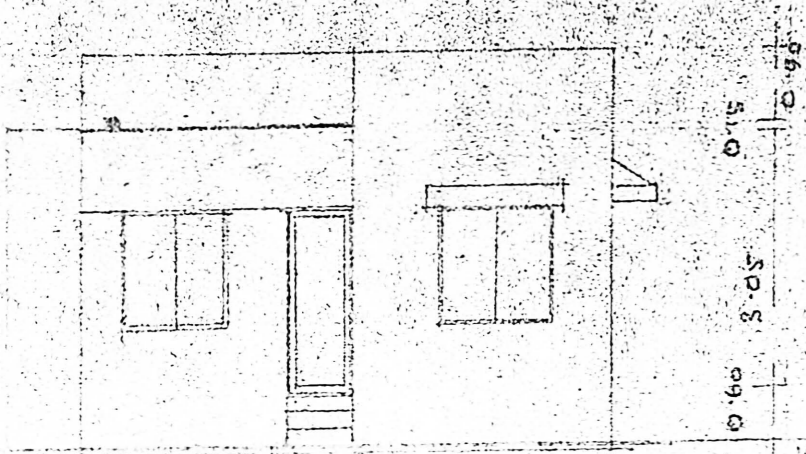

FRONT ELEVATION

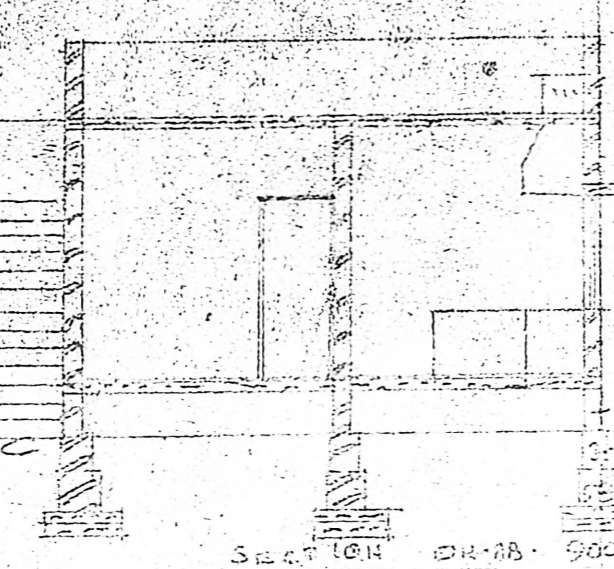

SECTION DR-AB-900

PARADET WALL 3'-0"


R.c.c 1:2:4 15cm BK

R.c.c SUN SHADE


R.W IN C-101:6

PLINTH BEAM


1:2:4:8 SAND FILLING

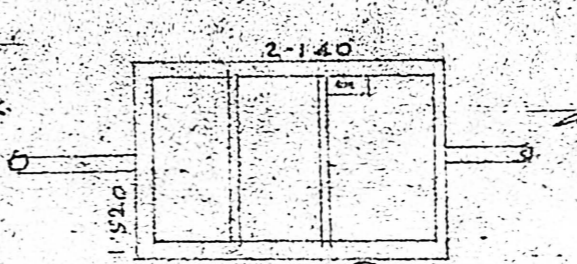


PLAN AIR VENT

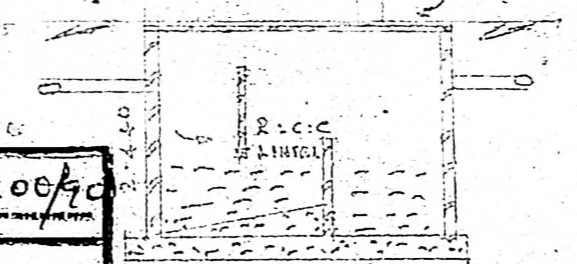

SECTION OF ST

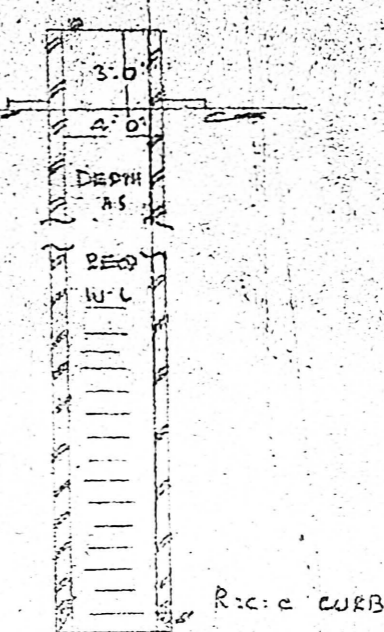

SECTION OF WELL

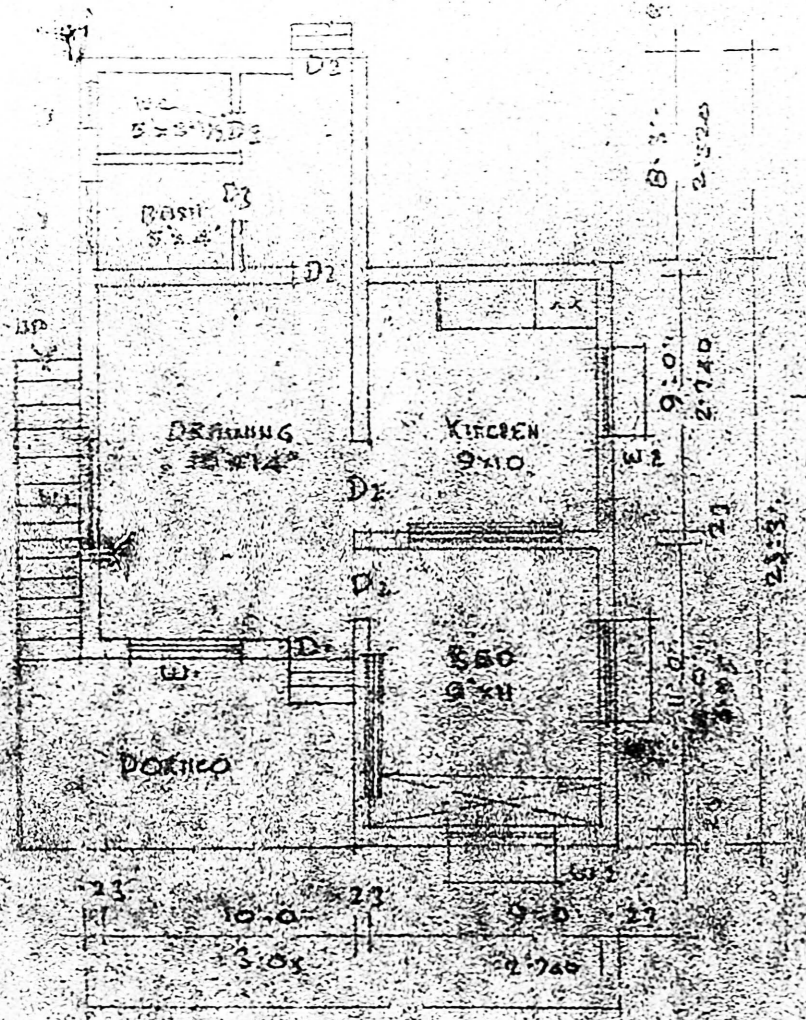

6 x 100 PLAN

Planning Permit No. A/400/90


APPROVED

SUBJECT TO THE CONDITIONS IN THIS OFFICE LETTER.


No. 88/A1/2243 / Date 10/1-4-90

B/c T. P. 1 / 10/4/90

FOR MEMBER SECRETARY
 MADRAS METROPOLITAN
 DEVELOPMENT AUTHORITY
 MADRAS - 600 008.

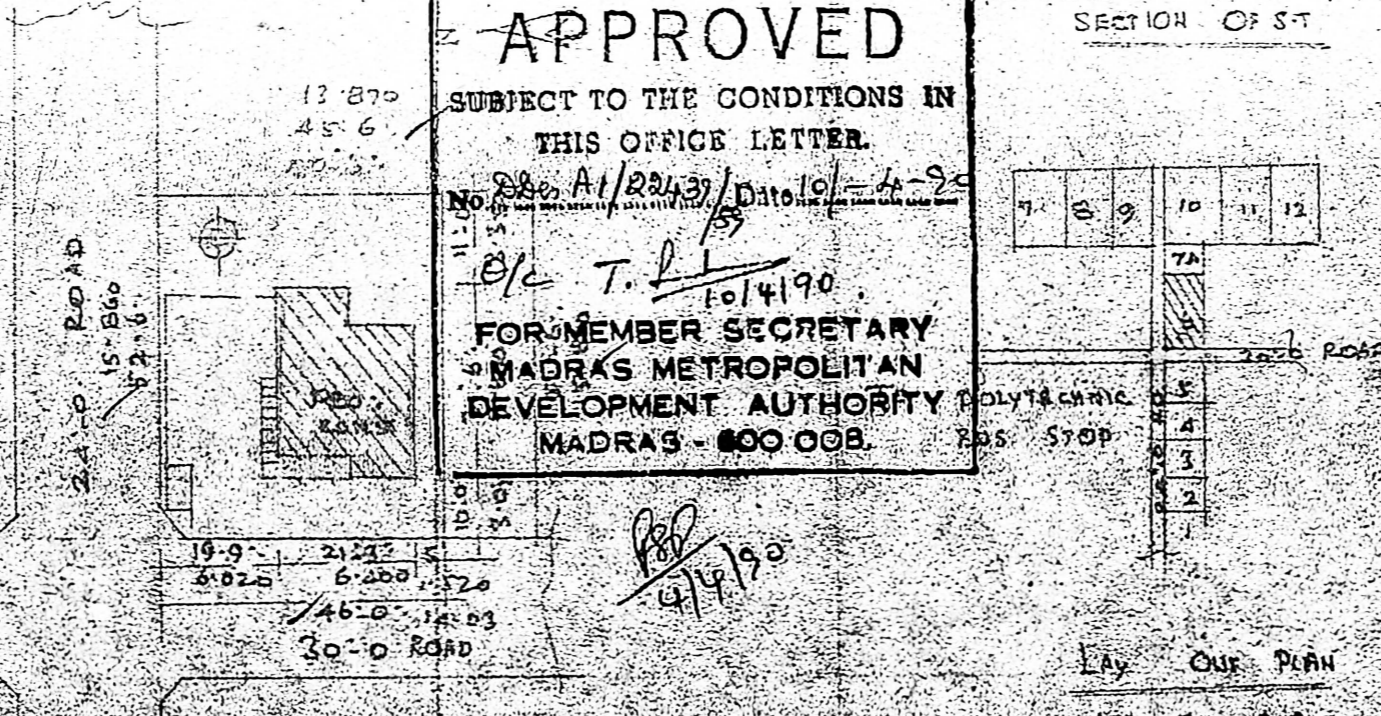

SITE PLAN
 SCALE 1:400

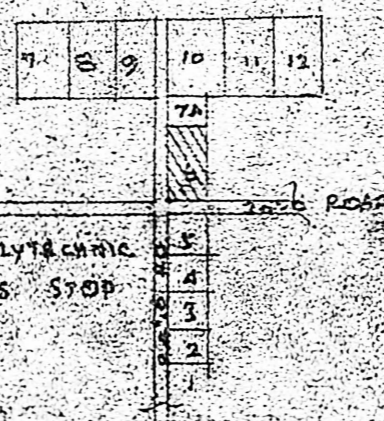

LAY OUT PLAN
 NOT TO SCALE

BRIEF SPECIFICATIONS

- FOUNDATION: C.C 1:4:8 15cm FC OVER SAND FILLING
- SOPEL STRUCTURE: BRICK WORK INC. 1:1:6
- ROOF: R.c.c 1:2:4 15cm BK WITH WEATHERING COURSE ON TOP
- FLOORING: C.C 1:4:8 10cm BK OVER HARD CORE
- PLASTERING: C:1:1:4 20mm FOR WALLS
- JOINERIES: FIRST CLASS HARD WOOD

SCHEDULE OF JOINERIES

DOOR	T.W. PANELLLED	D1: 1000 x 2000
DOOR		D2: 900 x 2000
DOOR		D3: 750 x 2000
WINDOW		W1: 1500 x 1370
WINDOW		W2: 900 x 1370
VENTILATOR		V: 600 x 450

AREA STATEMENT:
 AREA OF SITE: 2402.00 SFT. OR 224.00 m²
 AREA OF CONST: 500.00 SFT. OR 47.00 m²

LEGEND:
 BOUNDARY SHOWN
 PRO: CONST SHOWN

[Signature]

OWNER

K. PERIASAMY D.C.E.
 LICENSED SURVEYOR
 CONSULTING ENGINEER
 AVADI TOWNSHIP
 MADRAS - 600 054
 LICENSED SURVEYOR