


ELEVATION


SECTION ON AB

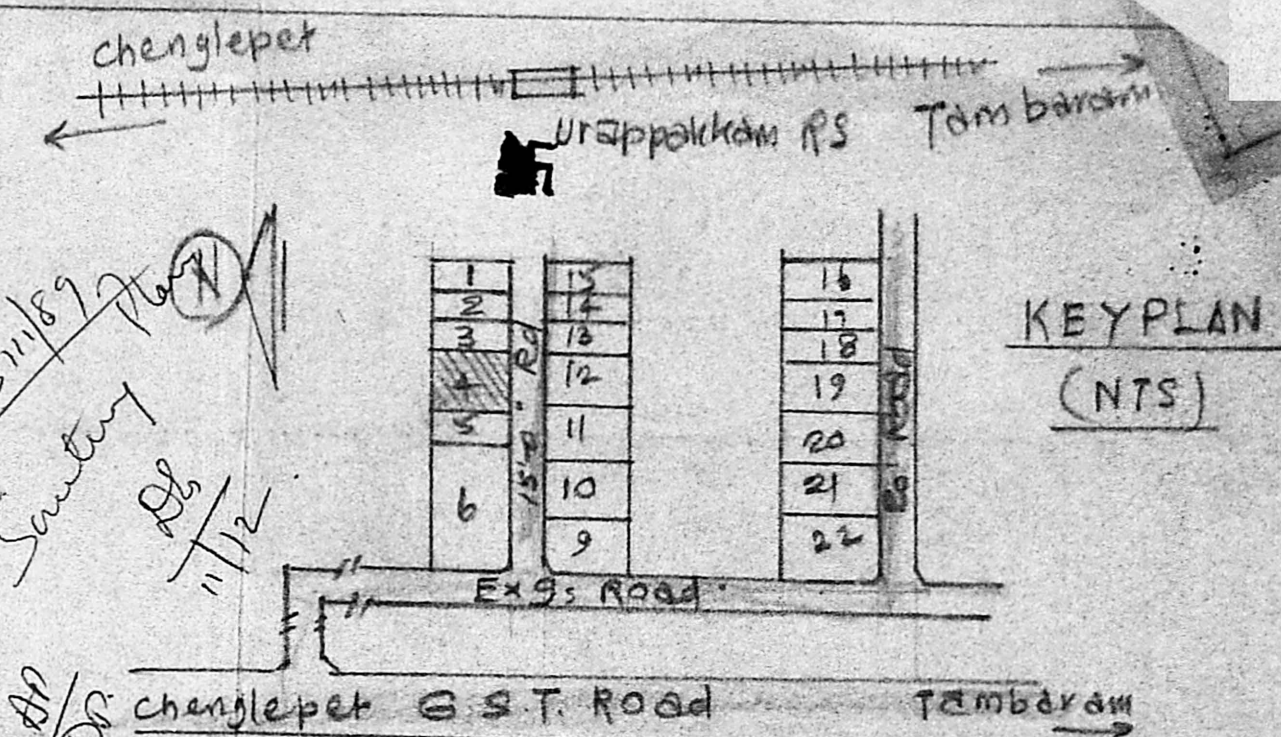


KEY PLAN (NTS)

PLAN OF PRO. BUILDING AT PLOT NO. 4, OF LAYOUT IN GRAMA NATHAM S. NO. 144 PT. OF KILAMBAKKAM VILLAGE, CHENGLEPET DISTRICT, FOR MR. M.S. VIJAYAKUMAR. Scale = (1" = 8'0") 1:100


Planning Permit No. A/612/90
APPROVED
 SUBJECT TO THE CONDITIONS IN THIS OFFICE LETTER.
 No. D.P.S. A1/2311/90 Date: 25-5-90
 o/c S. Jayaram 25.5.90.
 FOR MEMBER SECRETARY
 MADRAS METROPOLITAN
 DEVELOPMENT AUTHORITY
 MADRAS - 600 008.

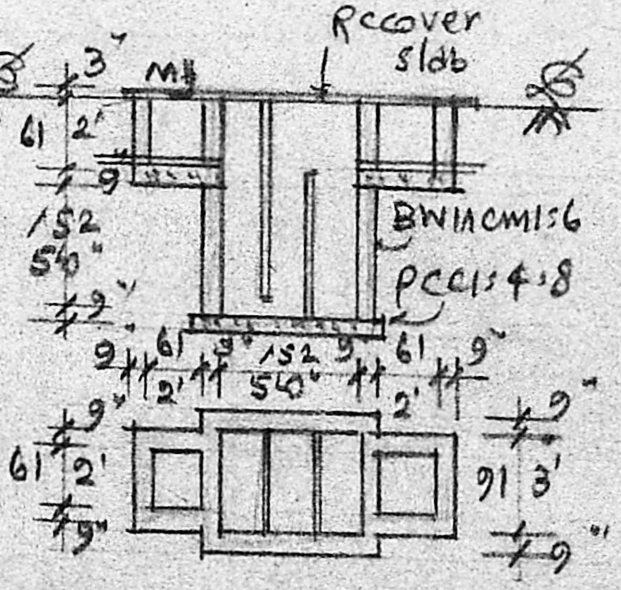


PLAN & SEC. OF SEP. TANK

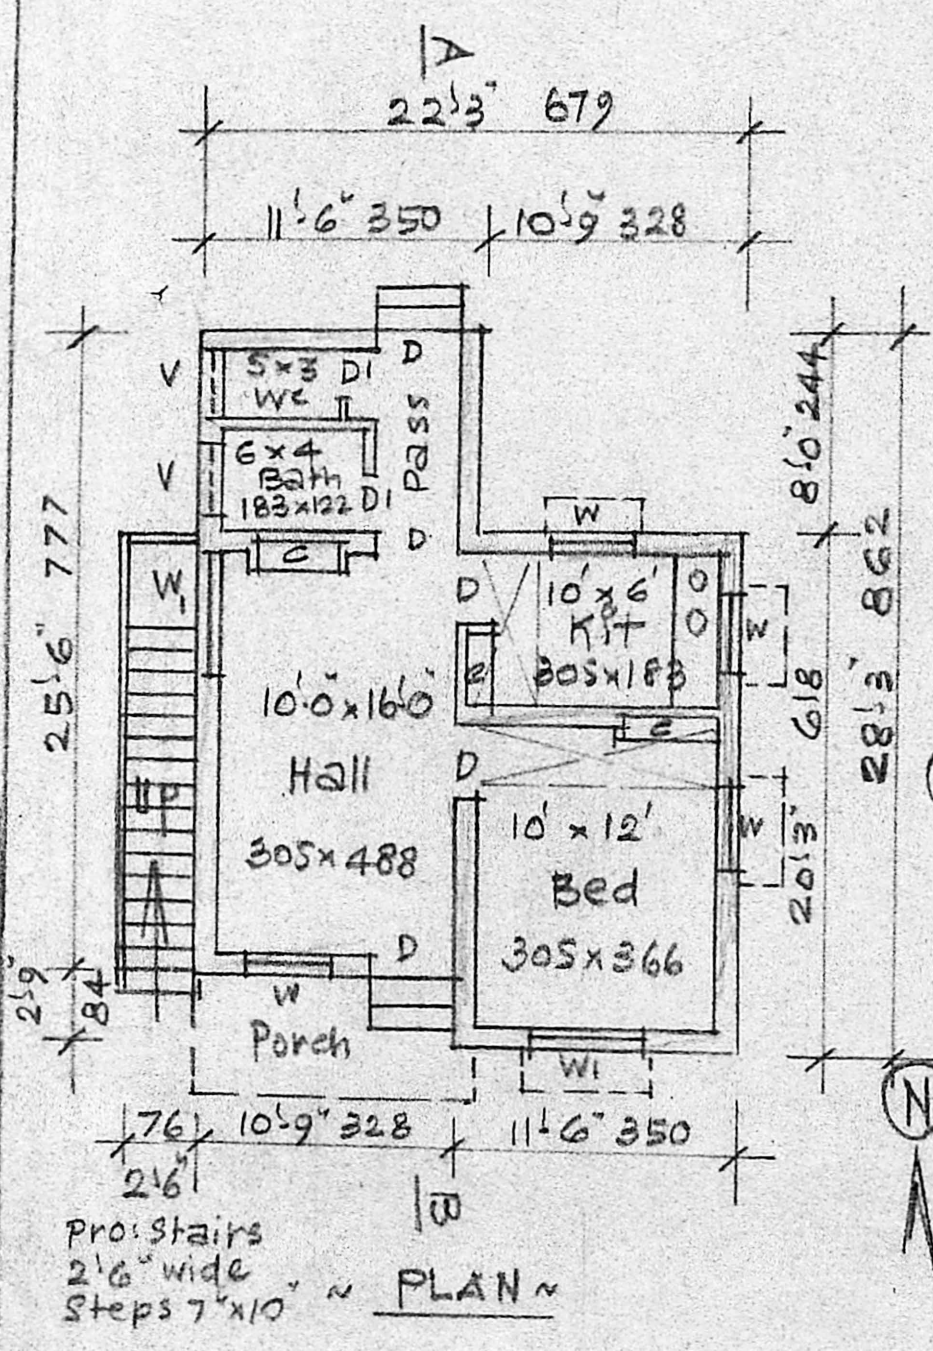

PLAN

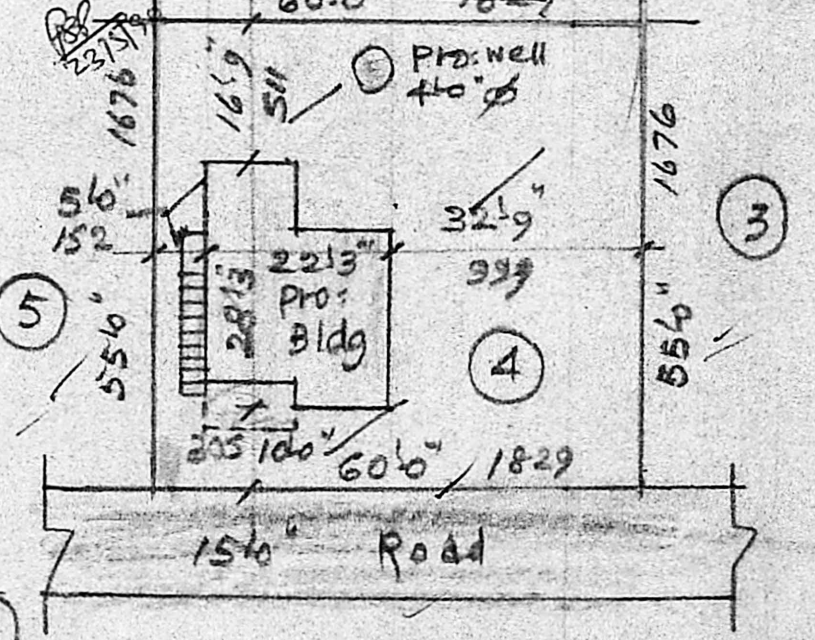

SITE PLAN
 Scale = (1" = 24') 1:300

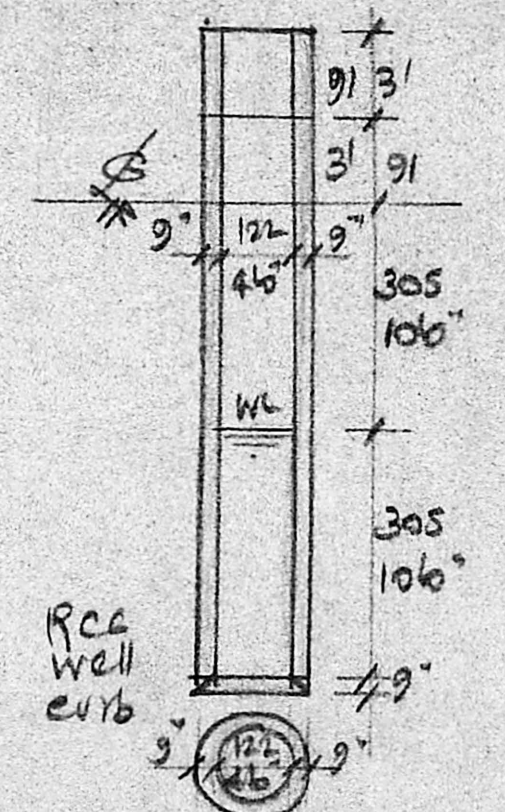

PLAN & SEC. OF WELL

REFERENCE

D Door	3'3" x 6'6"	99 x 198	W Window	3'6" x 4'6"	91 x 137
DI "	2'6" x 6'6"	76 x 198	WI "	5'6" x 4'6"	152 x 137
V Ventilator	3'6" x 2'6"	91 x 61			

Plot Area: 3300 sq ft or 307 m²
 Plinth Area: 513 sq ft
 Open Space: 2787 sq ft

Plinth area 50.42 m²
 30.49 m²

S. Jayaram
 Owner
 A. ARUNACHALAM, D.C.E.
 CORPORATION LICENSED SURVEYOR
 ALANDUR, ANANTHUR TOWNSHIP S.S. NO. 4
 2, KALAIANGAR KARUNANIDHI ROAD
 SALIGRAMAM, MADRAS 93
 Engineer