



ELEVATION

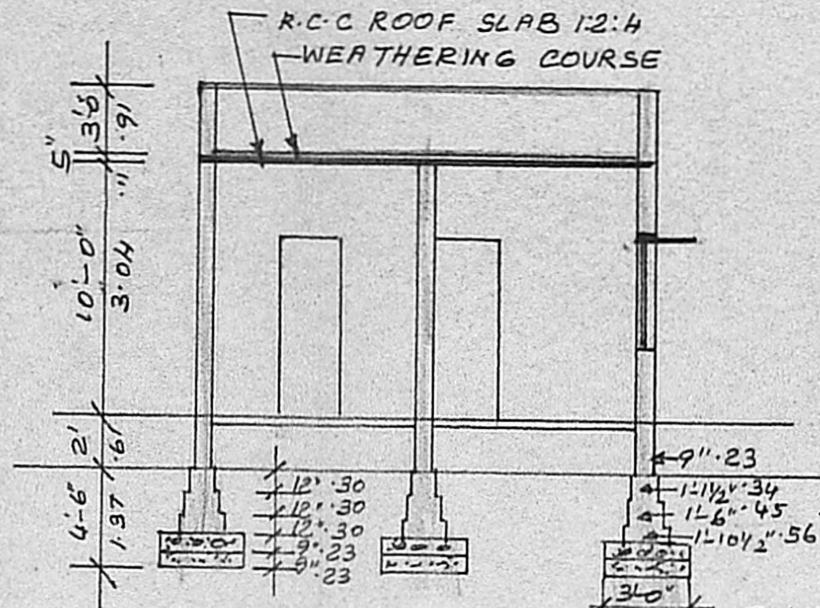


SECTION ON "AB"

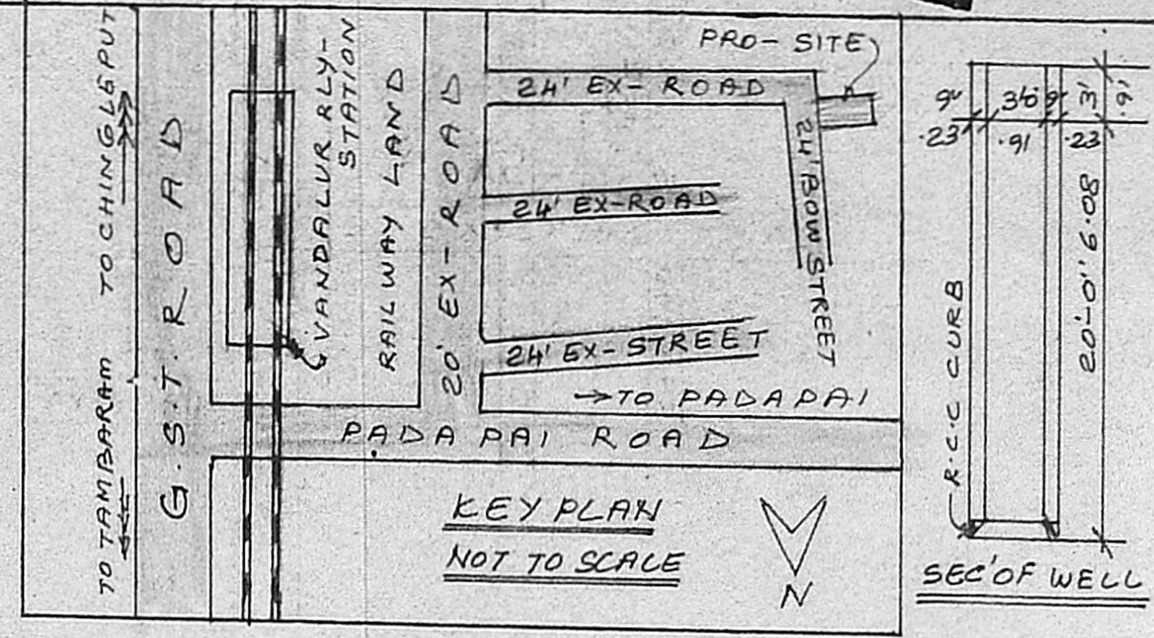

KEY PLAN
NOT TO SCALE


SEC' OF WELL

PLAN SHOWING THE PROPOSED RESIDENTIAL BUILDING
R.S. NO. 167/1A, 1A2, 1A3, PLOT NO. 23, AT V. NO. VANDALUR
VILLAGE, CHINGLEPUT TK & Dt. SCALE: 1" = 80' (1:100)
LAYOUT APPROVED L.P./D.T.C.P. NO. 354/88

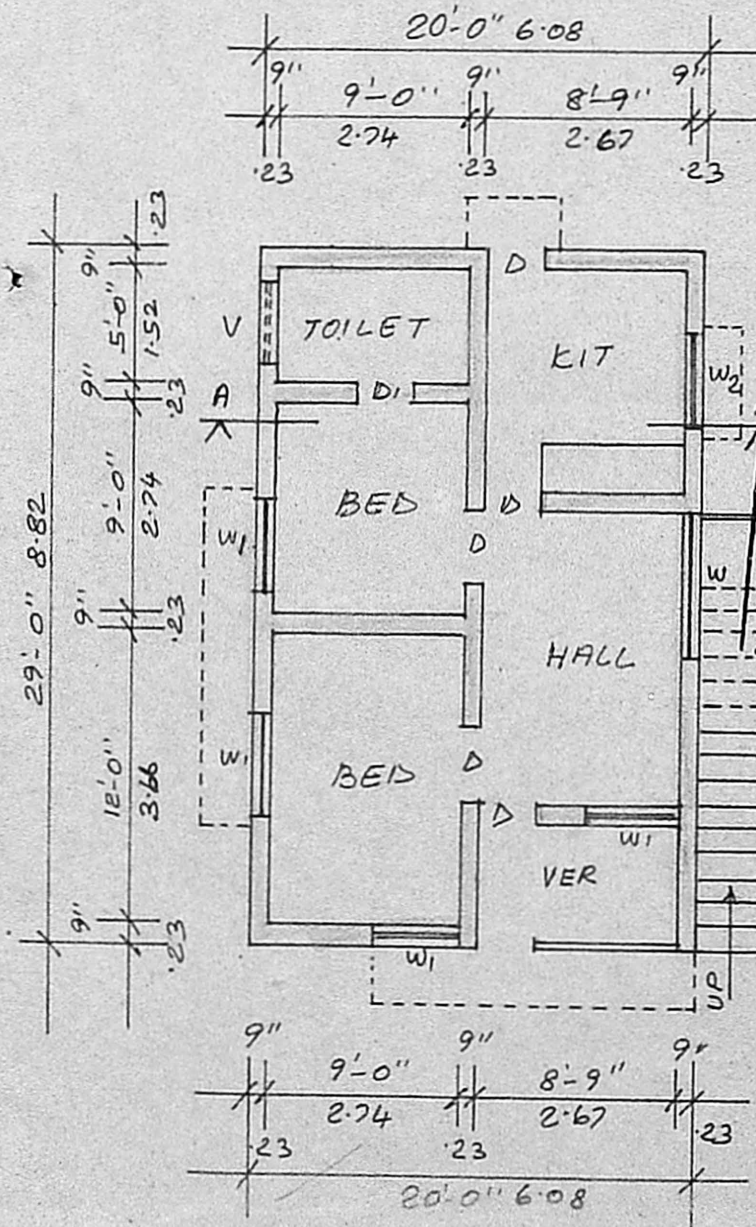


PLAN

Planning Permit No. A/777/90
APPROVED
SUBJECT TO THE CONDITIONS IN
THIS OFFICE LETTER.
No. A/1/25064/89 Date 23/6/90
FOR MEMBER SECRETARY
MADRAS METROPOLITAN
DEVELOPMENT AUTHORITY
MADRAS - 600 008.

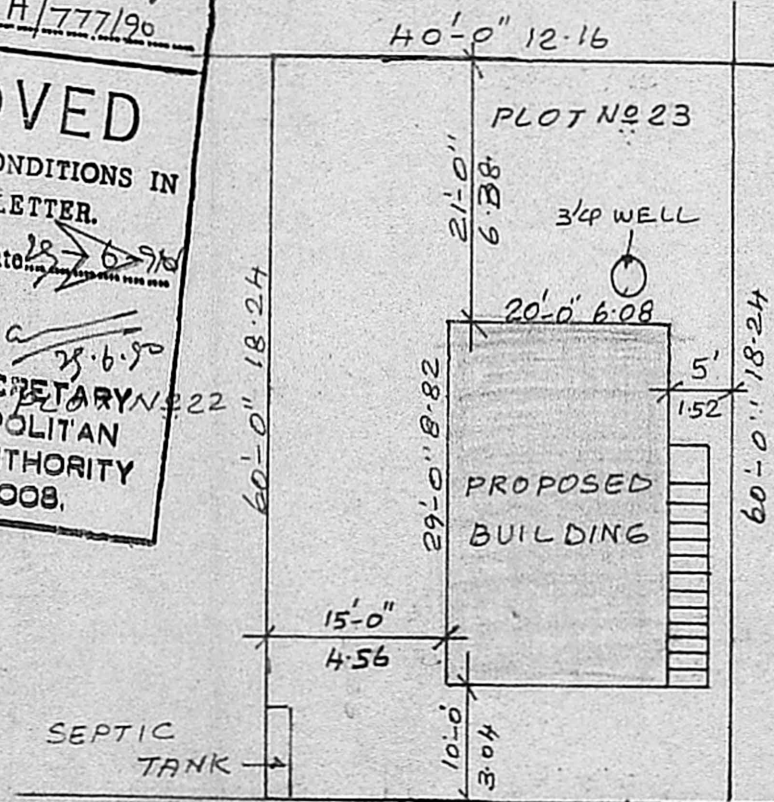

SITE PLAN
SCALE: 1" = 16'-0" (1:200)

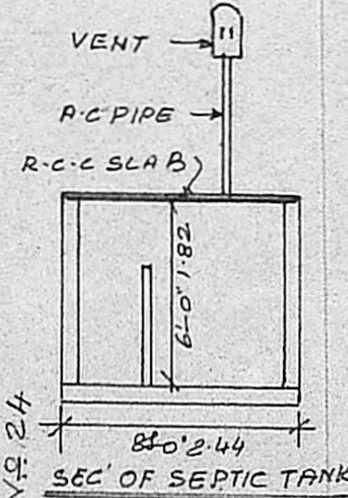

SEC' OF SEPTIC TANK

|| SCHEDULE OF JOINERY ||

- D : PANELLED DOOR : 3'-0" x 2'-0" .91 x 2.10
- DI : -DO- : 2'-6" x 6'-0" .75 x 1.82
- W : PANELLED WINDOW : 6'-0" x 4'-6" 1.82 x 1.37
- WI : -DO- : 4'-0" x 4'-6" 1.22 x 1.37
- W2 : -DO- : 4'-0" x 3'-0" 1.22 x .91
- V : VENTILATOR : 3'-0" x 2'-0" .91 x .61

|| REFERENCE ||

SAND FILLING FOR FOUNDATION & FLOORING
P.C.C 1:4:8 FOR FOUNDATION & FLOORING
BRICK WORK WITH C.M 1:5 FOR WALLS.
R.C.C LINTEL, SUNSHADE, ROOF SLAB
WITH C.C 1:2:4. PLASTERING WITH C.M 1:5,
1/2" TK FOR WALLS, WEATHERING COURSE
OVER ROOF SLAB FIXING THE PRESSED
TILES WITH C.M 1:3 3/4 TK.

PLOT AREA : 2400 SQ. FT.
BUILT UP AREA : 580 SQ. FT.

(Signature)
OWNER

(Signature)
Phone: 440782
R. Mohan Rao, D.C.E.,
LICENSED SURVEYOR
Corporation of Madras
REG No: 14
AMBATTUR TOWN SHIP
MADRAS MUNICIPALITY
Consulting Engineer & Contractor
Office: 15, Madley Road
T. NAGAR, MADRAS-600 017