
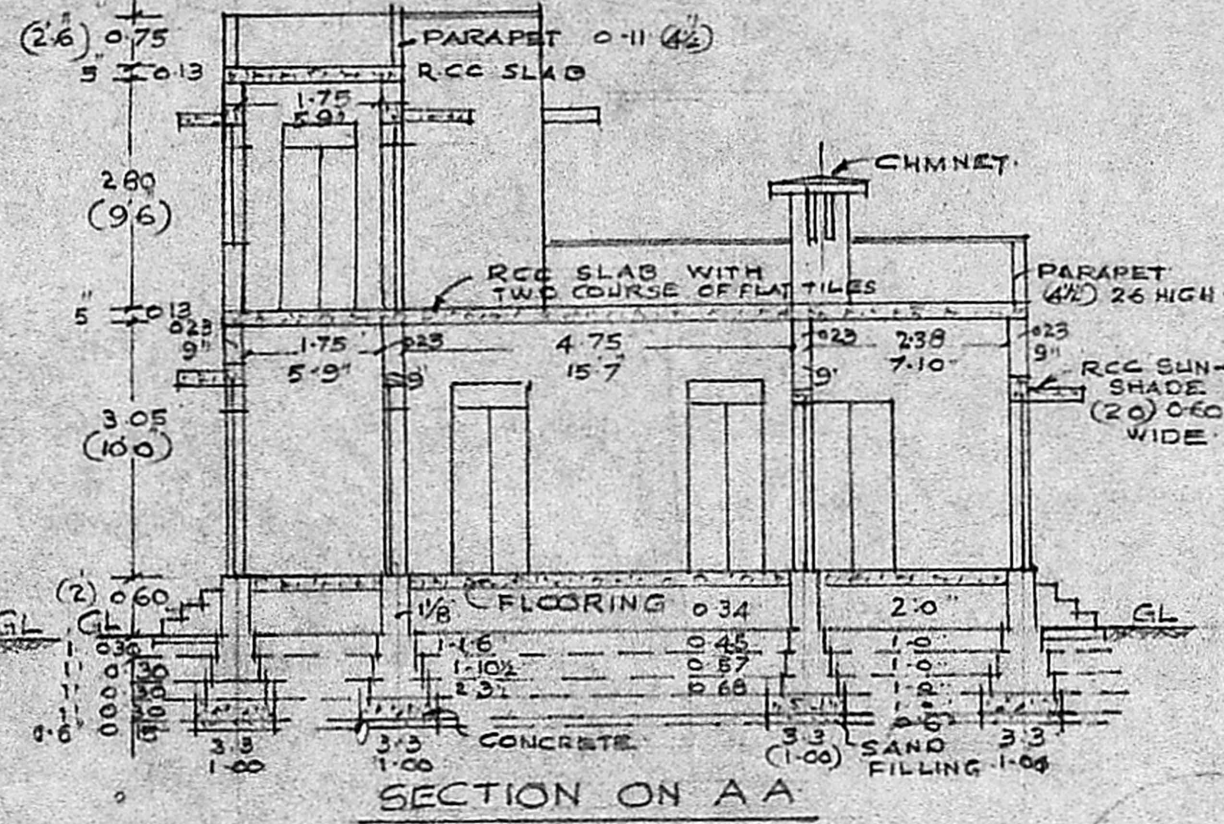
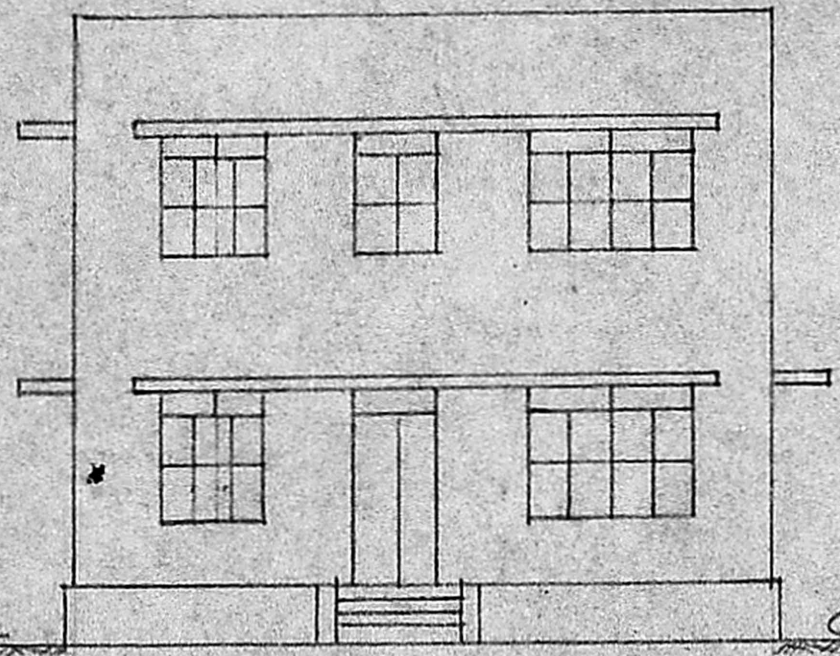


THE PLAN SHOWING THE PROPOSED CONSTRUCTION OF
 A RESIDENTIAL BUILDING IN SNO 94/2A3A1A1 OLD NO 94/2A3 OF
 NO173 SALAYUR VGE (AT VALMEEKI STREET TAMBARAM-EAST)
 (TAMBARAM MUNICIPAL LIMIT) SAIDAPET TALUK CHINGLEPET DT.
 SCALE 1 CM = ONE METRE.

SITE PLAN
 SCALE 1 CM = 4 METRE

TOPOGRAPHICAL MAP
 SCALE 1 CM = 20.00 METRE





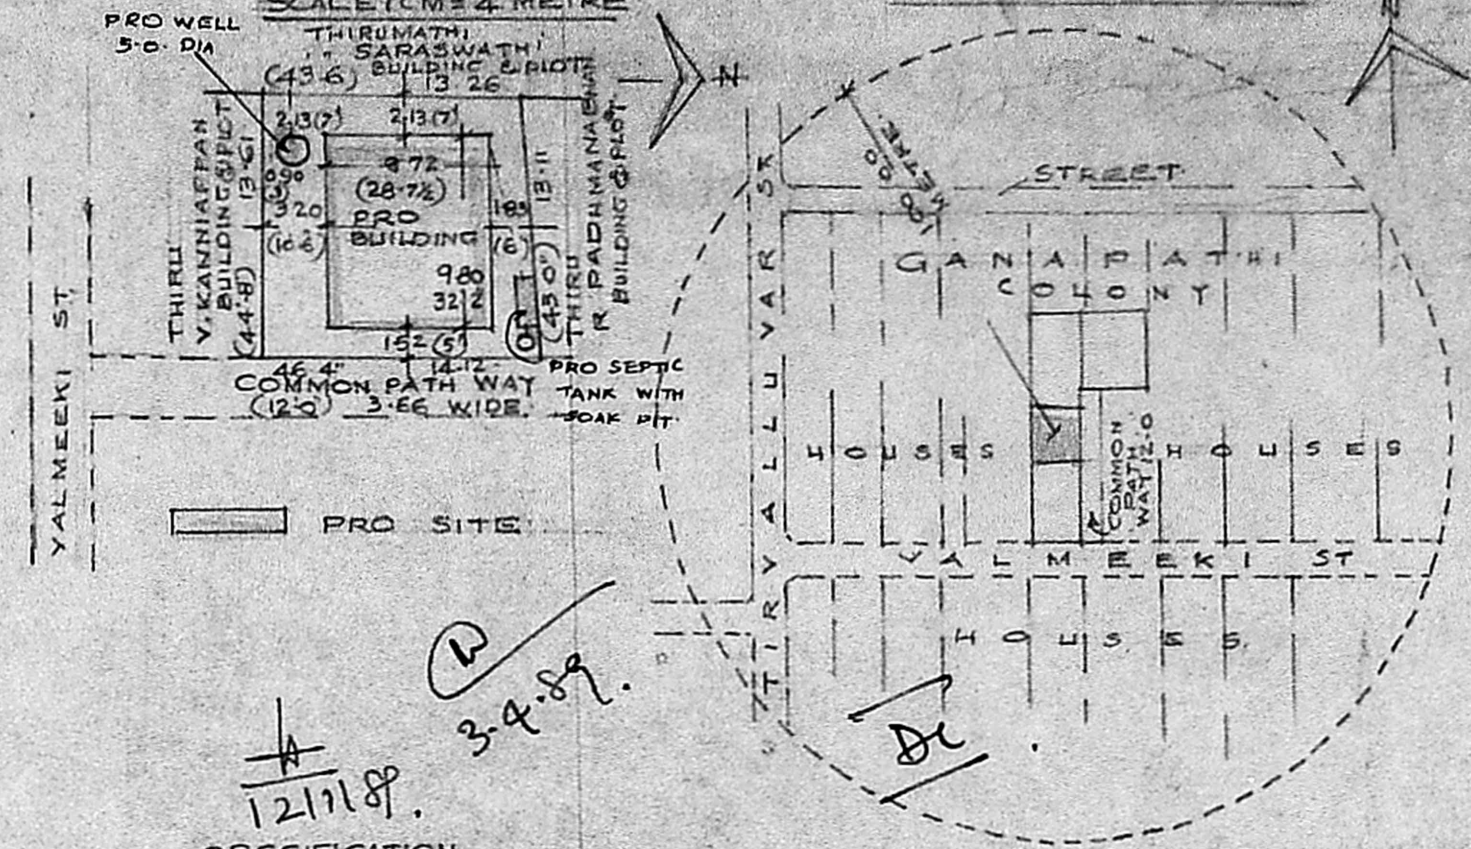


SPECIFICATION



FOUNDATION CONCRETE WITH BROKEN STONES
 BASEMENT & SUPERSTRUCTURE BRICK WORK IN C.M. 1:6 USING STOCK BRICKS
 PLASTERING WITH C.M. 1:4
 ROOFING WITH R.C.C. SLAB WITH WEATHER PROOF AND TWO COURSE OF CORRUGATED WOOD WORK COUNTRY WOOD WROUGHT AND PUTUP FLOORING COUNCRE WITH VERANDHA STAIRS AND PLASTERED WITH C.M. 1:4

TOINERIES
 3-3x7-6 1-00x2-28
 3-3x6-6 1-00x2-00
 3-0x6-0 0-90x1-83
 2-6x6-0 0-60x1-83
 4-0x5-6 1-22x1-52
 7-0x5-0 2-13x1-52
 3-0x5-0 0-90x1-52
 3-0x4-0 0-90x1-22
 3-0x2-0 0-90x0-60
 4-0x6-0 1-22x1-83
 6-0x6-0 1-83x1-83

APPROVED
 G. V. JAYALAKSHMI
 26-8-89
 FOR MEMBER SECRETARY
 MADRAS METROPOLITAN
 DEVELOPMENT AUTHORITY

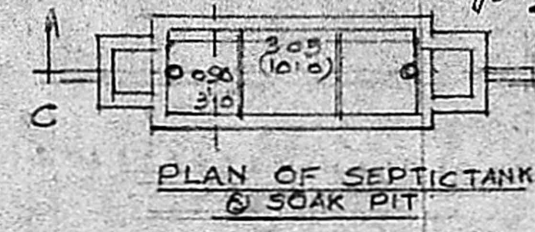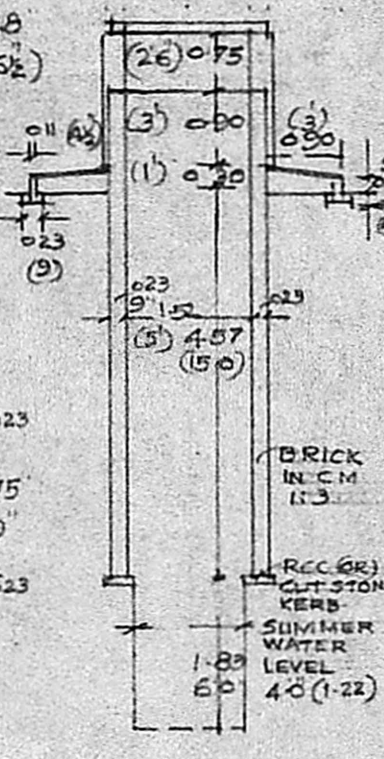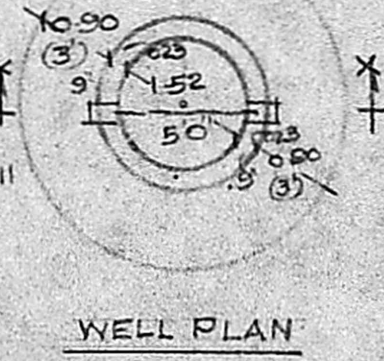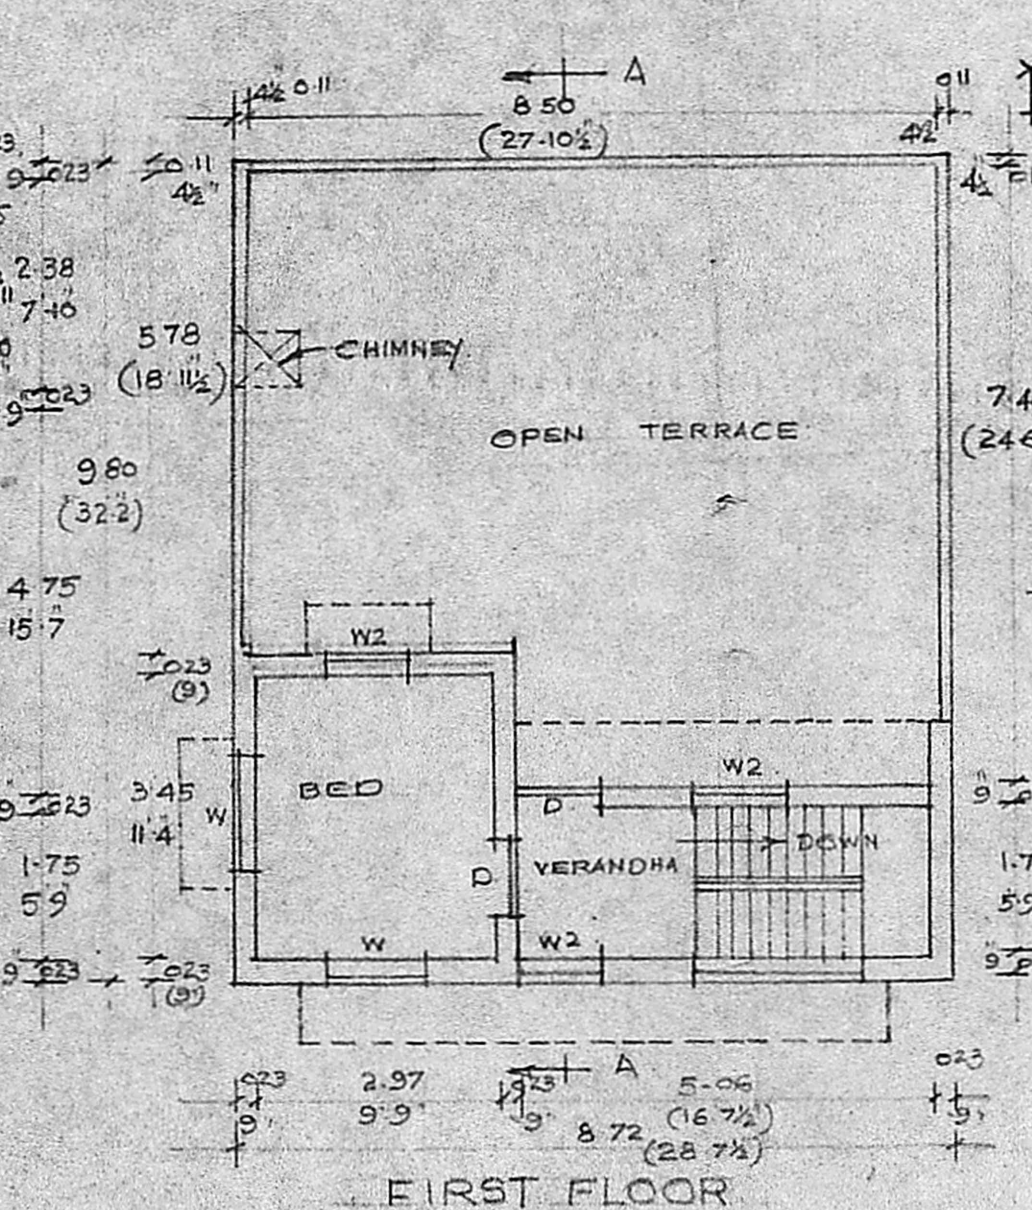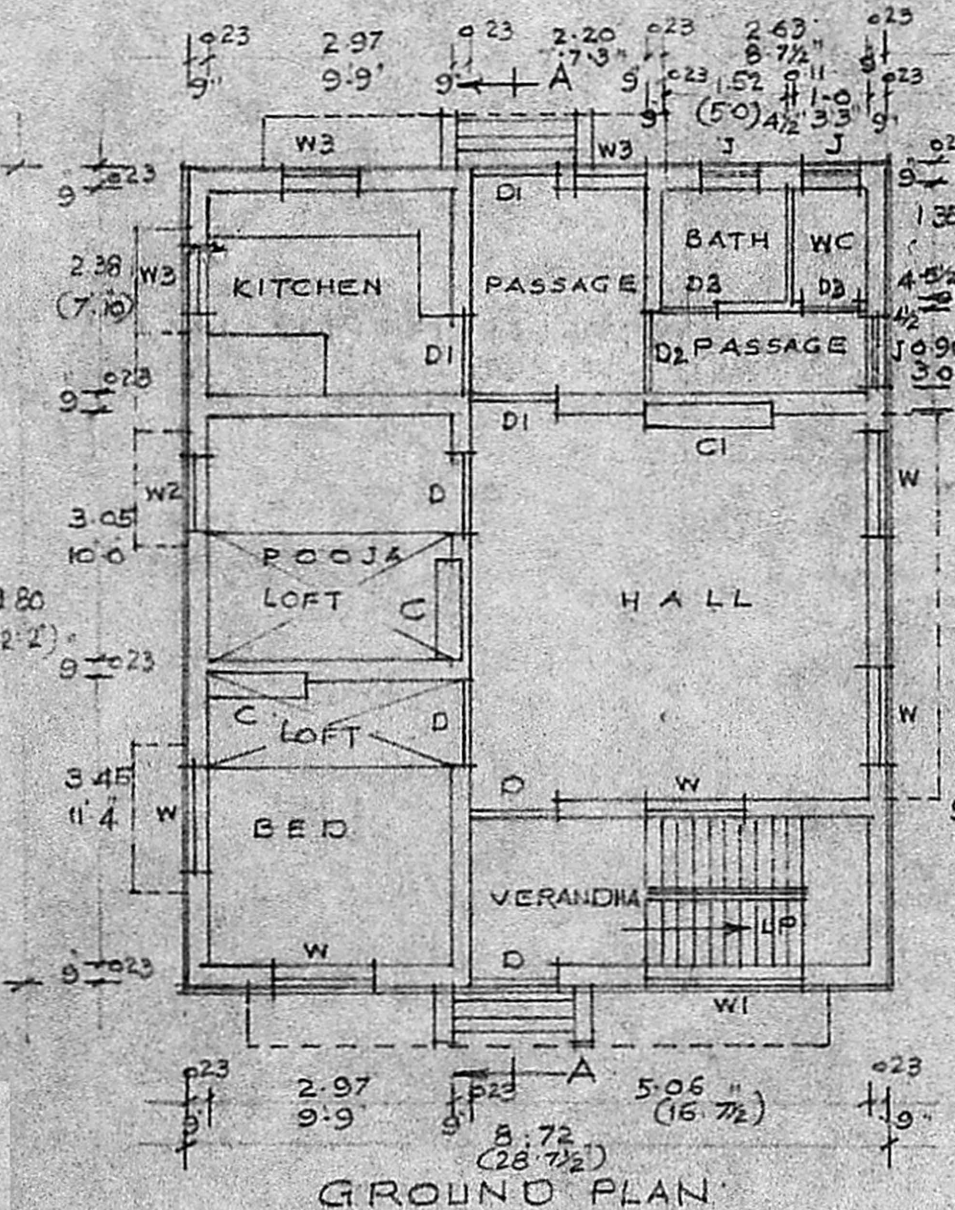

NOTE
 TOTAL AREA OF THE SITE 1936 SFT (OR) 179.26 SQM
 TOTAL AREA OF THE BUILDING
 GROUND FLOOR 921 SFT (OR) 85.56 SQM
 1ST FLOOR 195 SFT (OR) 18.11 SQM

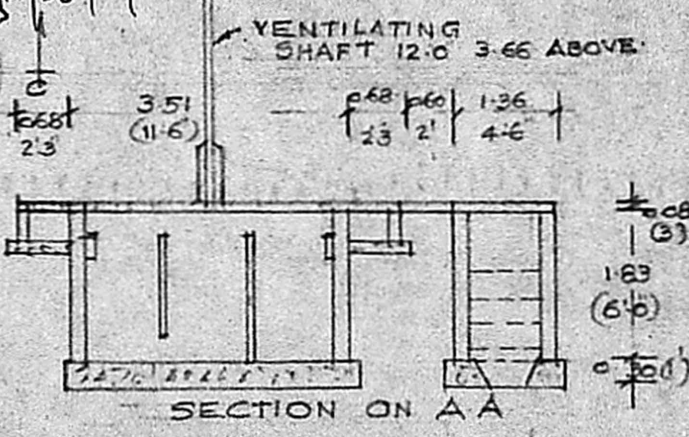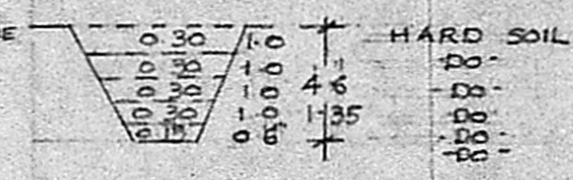

SIGNATURE OF OWNER
 SIGNATURE OF LICENSED SURVEYOR
 K. Krishnarajan
 Consulting Engineer
 LICENSED SURVEYOR
 TAMBARAM MUNICIPALITY
 173, SALAYUR VILLAGE