



PLAN SHOWING THE PROPOSED RESIDENTIAL BUILDING AT PLOT No 215 & 216, SURVEY No 100,
SRI GANAPATHY NAGAR COLONY, No 122 NANDAMBAKKAM VILLAGE, SAIDAPET TALUK,
CHENGLEPUT DISTRICT.
SCALE 1" = 8' 0" (1:100)

① E. Floor 45.112 sqm
② E. Floor 54.108 sqm
③ Terrace 7.99 sqm
④ G.P. 10.10 sqm
⑤ 2750 sqm
⑥ 2750 sqm
⑦ 30 sqm

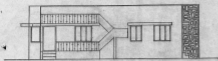


ELEVATION

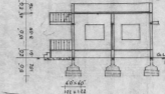

SECTION ON 'A'



SECTION OF WELL

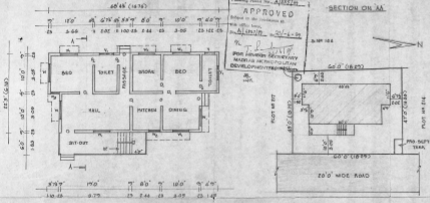

PLAN


PLINth AREA : 1135 SQFT 105.26 SQM.

DATE PLAN

SCALE 1" = 30' 0" (1:360)

PLOT AREA : 2170 SQFT 201.91 SQM.

PLOT COVERAGE : 41%

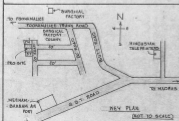

KEY PLAN (NOT TO SCALE)

SPECIFICATIONS AND LEVELLING

FOUNDATIONS AND LEVELLING CURSE ARE IN F.C.C. OF CONC. BENCH MARK IN C.M. CONC. REINFORCED CEMENT CONC. MIXES AS 1:2:4 MR. PLASTERING THE WALLS IN ONE PARTS CEILING AND FLOOR FINISHING IN ONE MR. WEATHERING COURSE WITH TWO LAMBS OF PLAT. SLCS LAID IN ONE PART MR. DOORS AND WINDOWS ARE IN WELL SQUARED WORK WITH TWO COATS OF EMERALD PAINT.

- ▬▬▬ PROPOSED
- ROADS
- ▬▬▬ SITE BOUNDARY LINE

SCHEDULE OF JOINTMENTS

D. DOOR	3' 3" x 7' 0"	(0.98 x 2.0)
D. DOOR	3' 0" x 7' 0"	(0.91 x 2.0)
D. DOOR	2' 6" x 7' 0"	(0.76 x 2.0)
W. WINDOW	6' 0" x 6' 0"	(1.82 x 1.82)
W. WINDOW	6' 0" x 6' 0"	(1.82 x 1.82)
W. WINDOW	3' 0" x 6' 0"	(0.91 x 1.82)
V. VENTILATOR	6' 0" x 6' 0"	(1.82 x 1.82)
W. WINDOW	6' 0" x 6' 0"	(1.82 x 1.82)

✓

OWNER (S.A. INDARAKARAN)

V. Venkatesan

V. VENKATESAN, B.A. & B.A. (H)
Civil Engineer

Plot 102, Kamaraj Nagar, No. 4
Chengleput Taluk, Chengleput Dist.