




SITE PLAN
SCALE 1"=33'0"

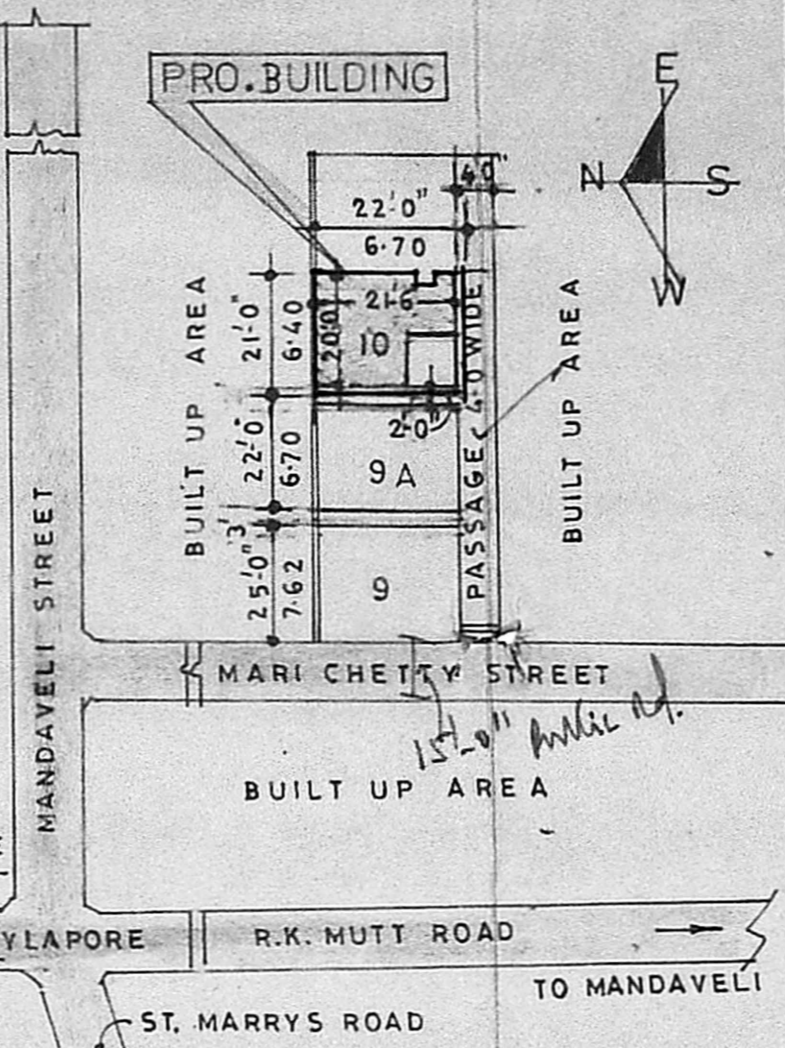

PLAN SHOWING THE PROPOSED ADDITIONS TO THE EXISTING DWELLING HOUSE IN (OLD DØR NØ 7/2-A) NEW DØR NØ 10, MARI CHETTY STREET, R.A.PURAM, MADRAS. 600028. RS. NØ 4379 Part and 4379/1. DIVISION NØ 133. FOR: THIRU. A.R. RAMANATHAN. SCALE: 1 INCH = 8 FEET (1:100)

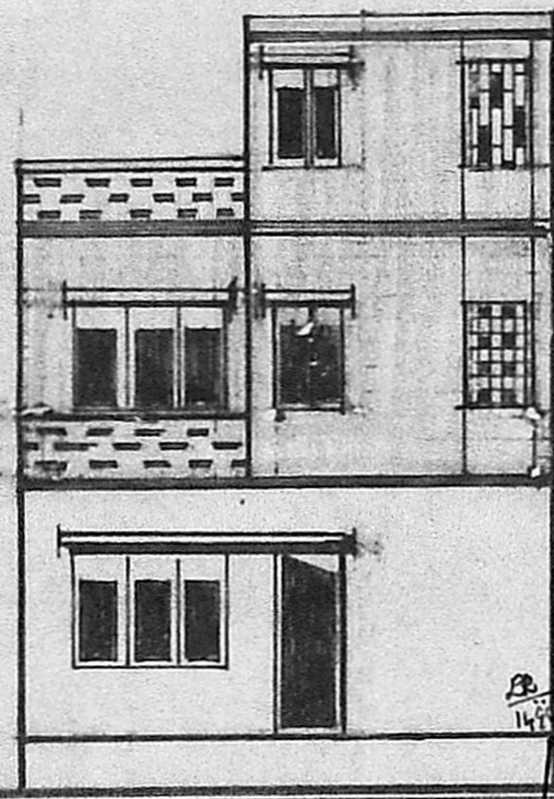

Planning Permit No. A/915/89
APPROVED
Subject to the conditions in this office letter.
No. A/5937/89
FOR MEMBER SECRETARY
MADRAS METROPOLITAN DEVELOPMENT AUTHORITY



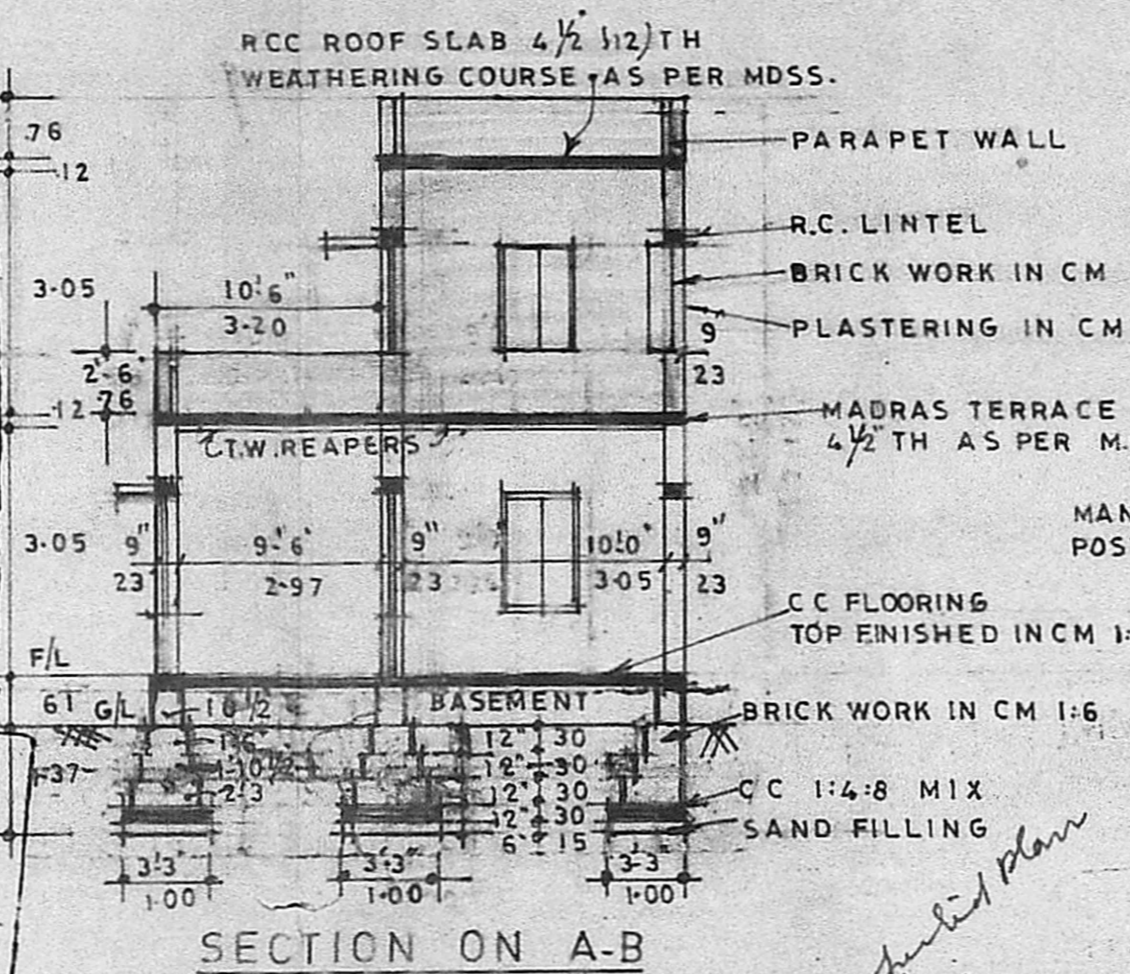


	JOINERIES	FEET	METRIC
D	DOOR C.T. PANELLED	3'-3" X 7'-0"	1-00X2-10
D ₁	"	3'-0" X 7'-0"	0-90X2-10
D ₂	"	2'-6" X 6'-6"	0-75X1-90
W	WINDOW	6'-0" X 4'-6"	1-83X1-37
W ₁	"	3'-0" X 4'-6"	0-90X1-37
J	RC JALLY	4'-6" X 3'-0"	1-37 X 0-90

MMDA (A)/PP NO. 4/6
C.No. A/5937/89
Asst. Scrutiny
PART I
PART II

FRONT ELEVATION

SECTION ON A-B

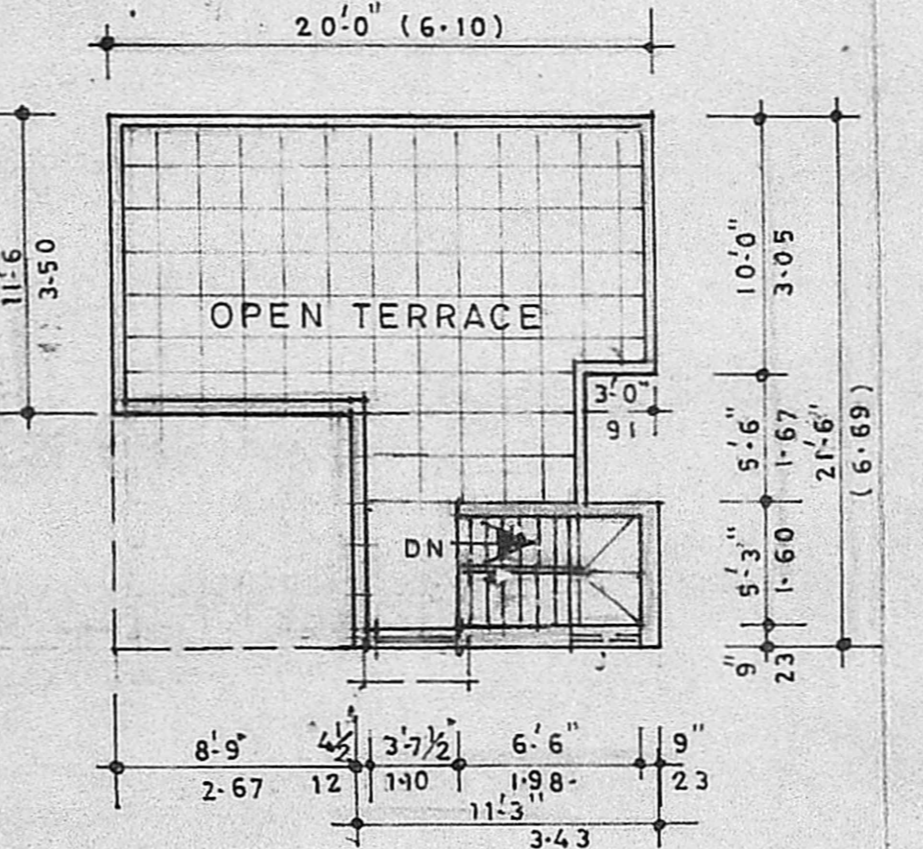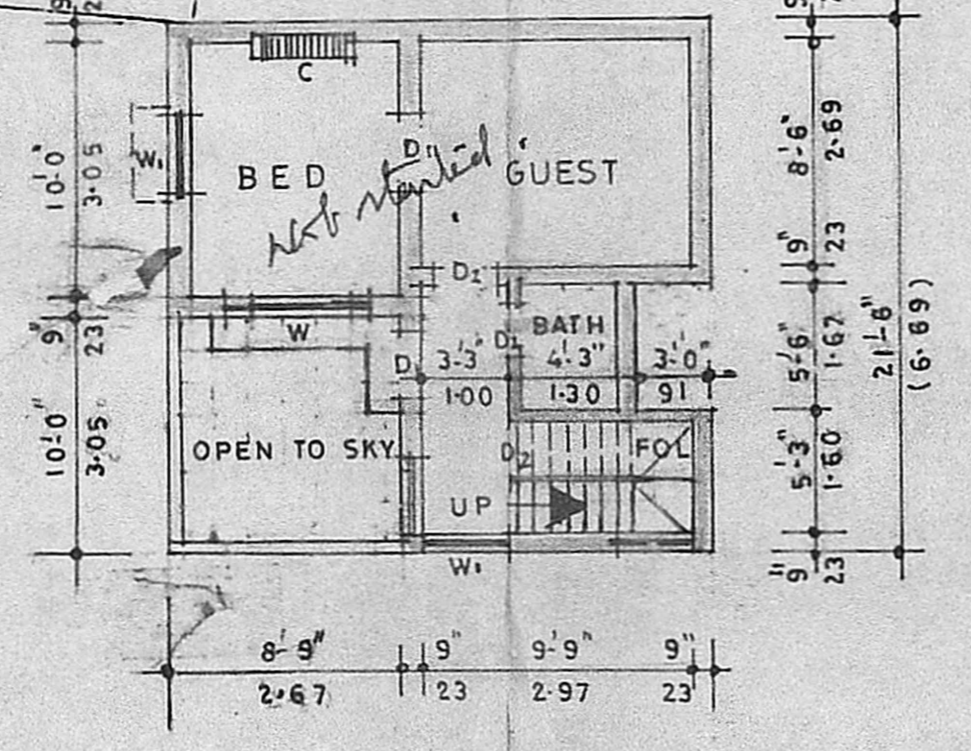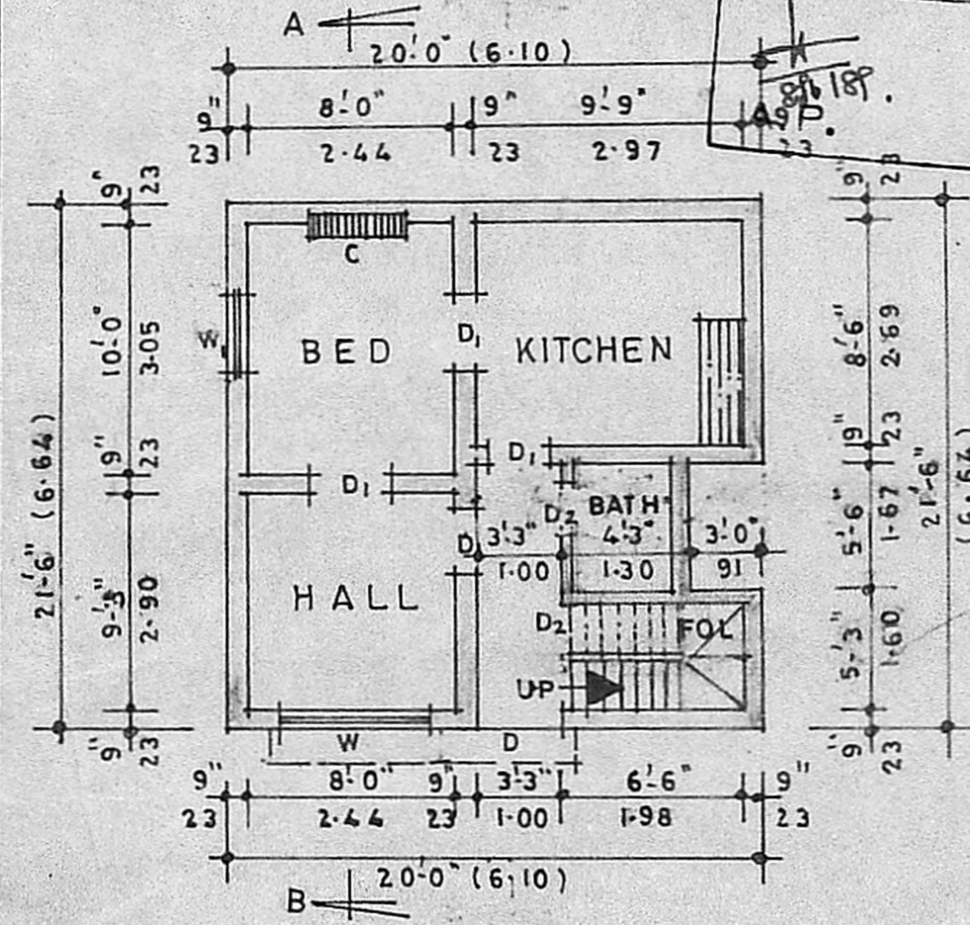

COLOUR INDEX:

PROPOSALS SHOWN IN	[Symbol]
EXISTINGS	[Symbol]
ROAD STREETS	[Symbol]
PLOT BOUNDARY	[Symbol]

AREA PARTICULARS	SQ. FEET	SQ. METRES
PLOT EXTENT	446.00	41.45
EXG. BUILDING G.FLOOR	414.00	38.45
PRO. FIRST FLOOR	326.00	30.30
STAIRCASE ROOM	40.00	3.70
PRO. BUILT UP AREA	366.00	34.00
OPEN AREA	32.00	3.00

SPECIFICATIONS:
EXG FOUNDATION 4'-6" (137) BELOW G.LEVEL OVER 6" (15) SAND FILLING AND S.J. CONCRETE IN CM 1:4:8 MIX. BRICK WORK IN CM 1:6 MIX FOR SUPER STRUCTURE, FOUNDS ETC., FLOORING OVER 4 1/2" (12) TH. B.J.C. AND TOP FINISHED IN CM 1:3 MIX 3/4" (23) TH. ROOF SLAB 4 1/2" TH. RCC IN 1:2:4 MIX AND REINFORCEMENT AS PER M.D.S.S. AND EXG. MADRAS TERRACED ROOF. WOOD WORKS IN C.TEAK. COLOUR WASHING 3 COATS.

[Signature]
K. VENUGOPAL
AEE (Rtd)
CONSULTING CIVIL ENGINEER
LICENSE SURVEYOR CLASS I
CORPORATION OF MADRAS
3, NEELAKANGAN STREET
NUNGAMBAKKAM (LAKE AREA)
MADRAS-600 034

OWNER: [Signature] LICENSED SURVEYOR: [Signature]