

Planning Permit No. A/720/18

APPROVED

Subject to the conditions in this office letter.

No. A/7429/89 Dt. 5/08/88

T. S. [Signature]

**FOR MEMBER SECRETARY
MADRAS METROPOLITAN
DEVELOPMENT AUTHORITY**

**PRO. BLDG
IN PLOT NO
3**


VACANT LAND

SEPTIC TANK

20'0" ROAD

PLOT NO 5 PLOT NO 4

SITE PLAN
SCALE 1" = 24'0"

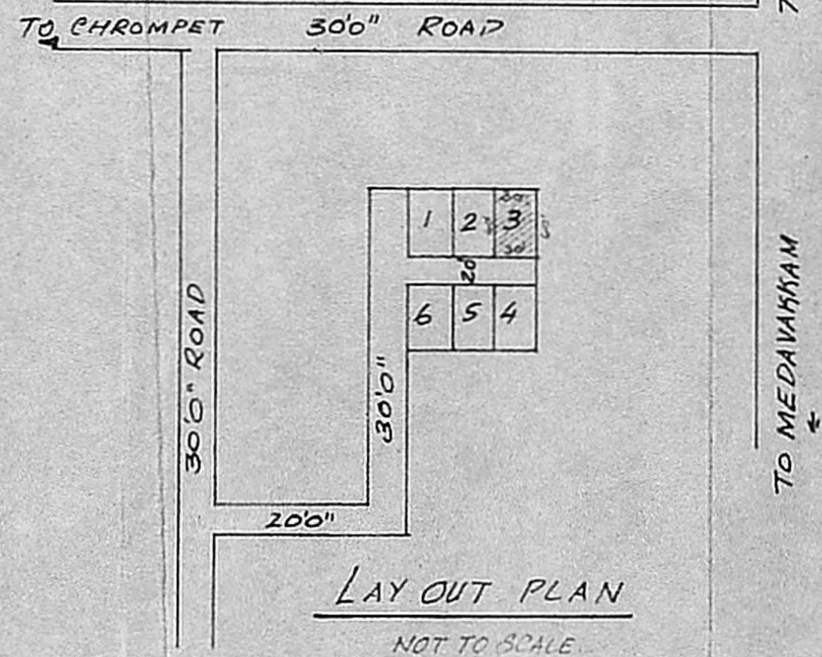

PLAN SHOWING THE PROPOSED BUILDING
PLOT NO:3, S.NO:242/2A1, NANMANGALAM
VILLAGE, SAIDAPET TALUK, CHINGLEPUT
DISTRICT.

JOINERIES

D	DOOR	3'0" x 6'6"	91 x 200
D ₁	DOOR	2'6" x 6'6"	76 x 200
W	WINDOW	4'6" x 4'0"	136 x 121
W ₁	WINDOW	3'0" x 4'0"	91 x 121
V	VENTILATOR	3'0" x 2'0"	91 x 60
S	SHELF	-	-

AREA OF	Sq. Ft	Sq. m.
PLOT	1800	167.22
PLINTH	385	35.77
CARPET	305	28.33

SCALE 1" = 80" (1:100)

P. Raj [Signature]
OWNER

S. Krishnan
S. KRISHNAN.
Licensed Surveyor & Engineering Consultant,
Reg. No. D-DIS. 0513/3/87 F-1
ALANDUR MUNICIPALITY,
No. 12, Narmada Nagar, Madipakkam,
MADRAS-600 091.
SURVEYOR.