


Plan Showing Proposed Construction Of R.C.C Terraced Roof Residential



Building In S.no.117/1AII, NO19, Nadukuthagai Village, Poonamallee Panchayat
 Union, Chingleput DISTRICT.

OWNER: SRIMATHI: S. BACKYALAKHSMI Annal. W/o. Sri: P. SHANMUGAM


SCALE 1:100

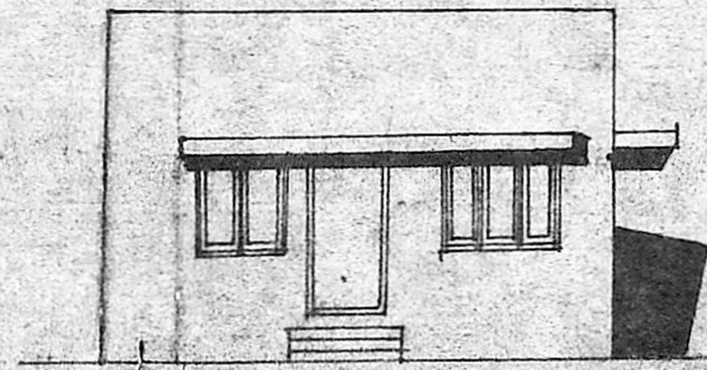


FRONT ELEVATION FACING

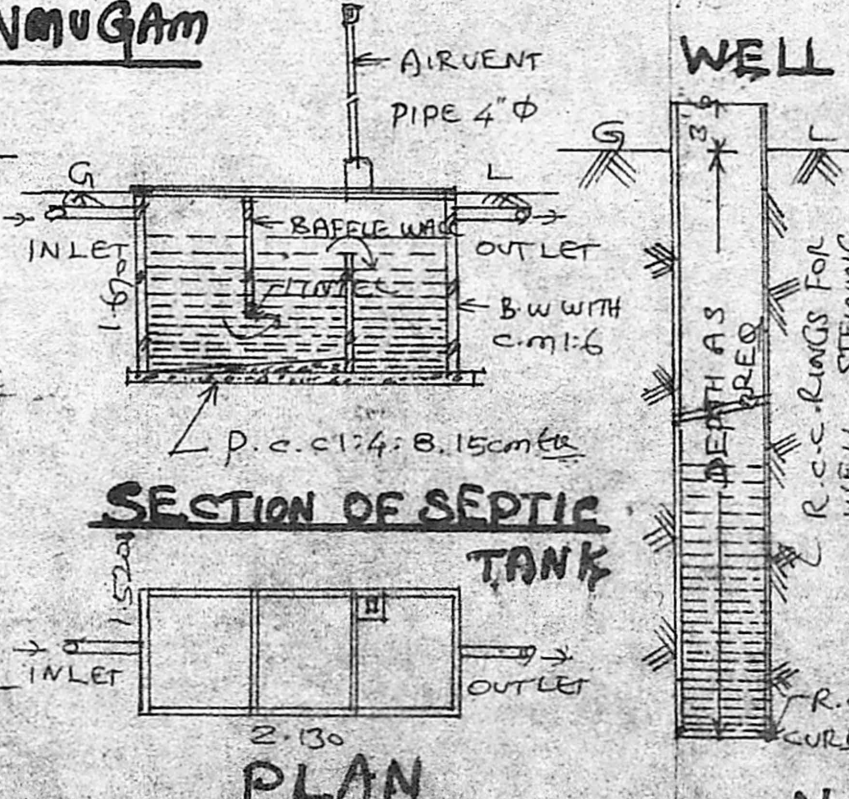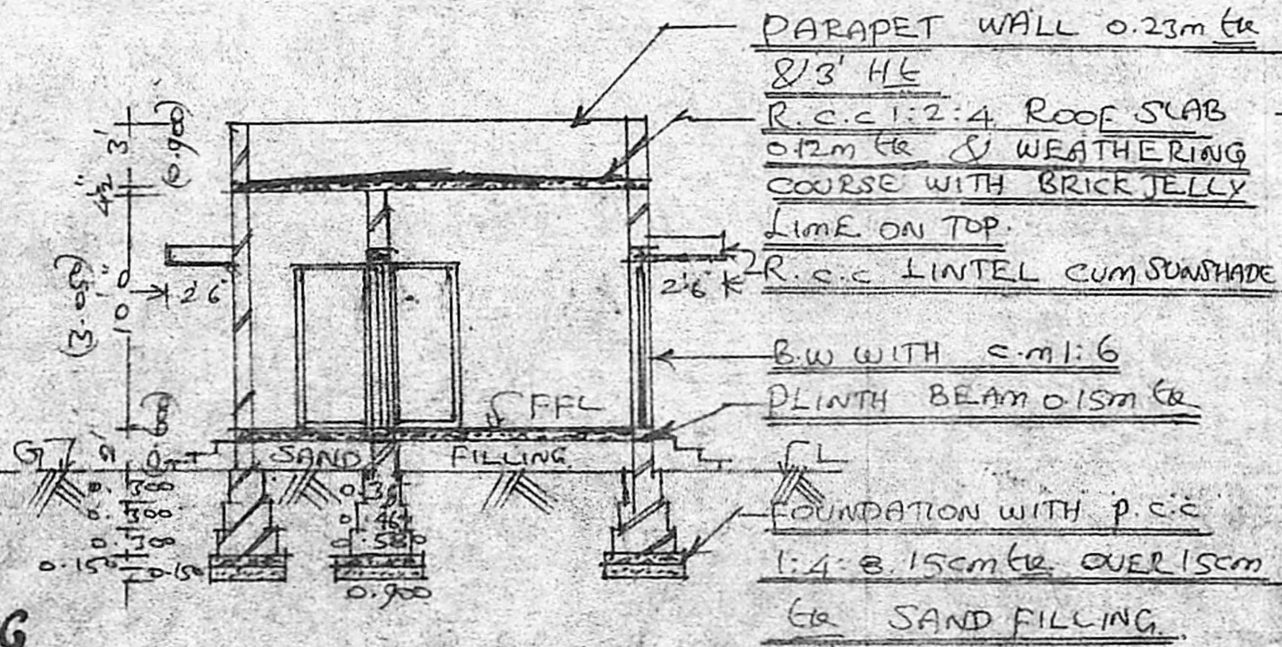


Planning Permit No. A/912/89
 APPROVED
 NORTH
 SECTION ON AA'
 SITE PLAN
 SCALE 1:400

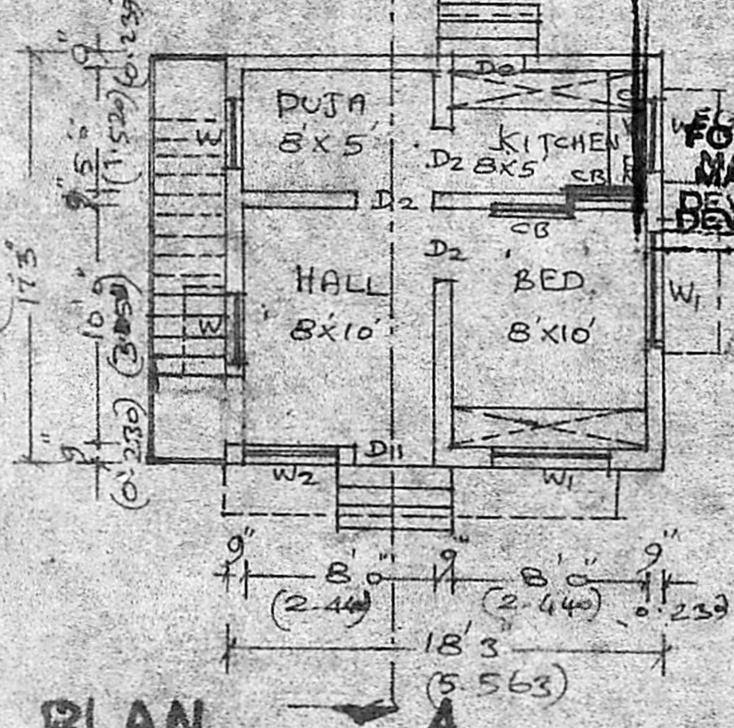

PLAN

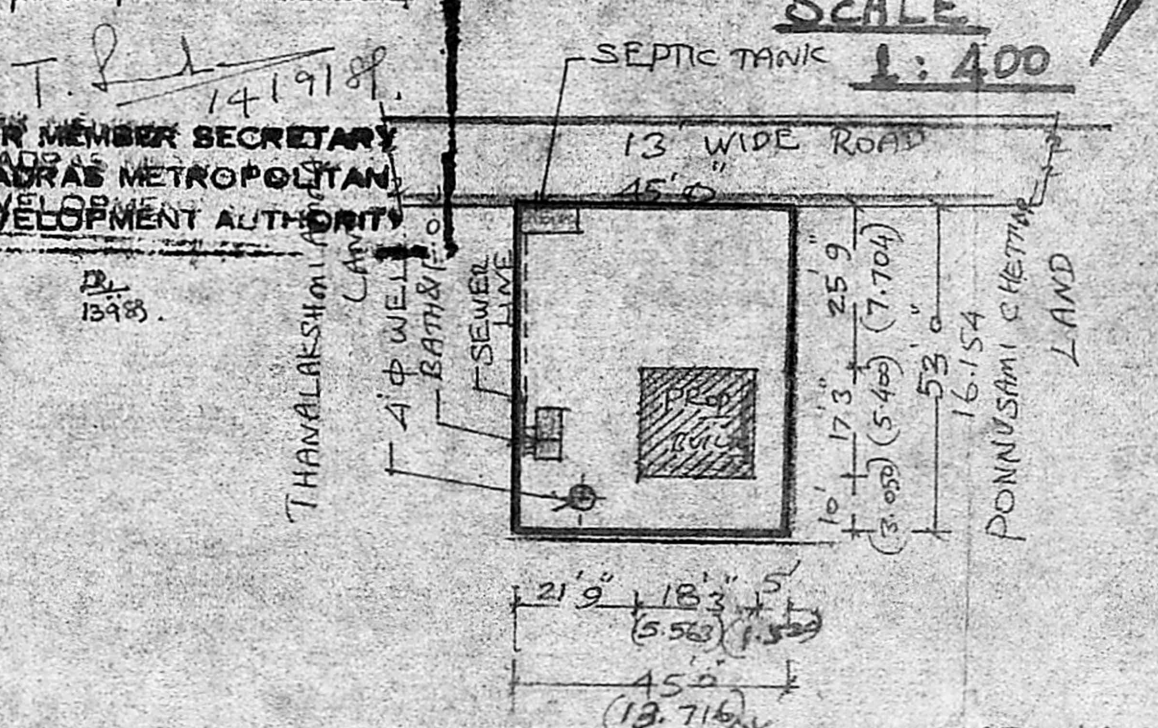

KEY PLAN
 (NOT TO SCALE)
 CURCH
 P.H ROAD
 TO PERIYAR PALAYAM
 13' WIDE STREET
 APPLICANT SITE

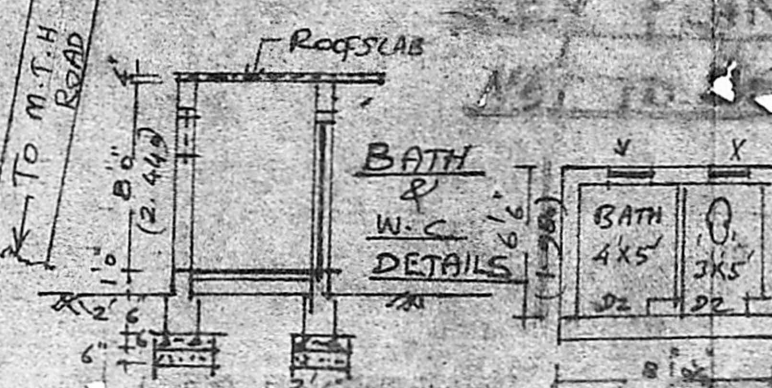

BRIEF SPECIFICATION	
FOUNDATION	P.C.C 1:4:8.15cm 6" CEMENT 4 SAND: 8 JELLY OVER 15cm \times SAND FILLING.
FOOTINGS, BASEMENT & SUPER STRUCTURE	BRICK WORK WITH C.M:6 CEMENT:6 SAND)
ROOFING	R.C.C 1:2:4 (C) CEMENT: 2 SAND: 4 JELLY) 12cm \times ROOF SLAB & WEATHERING COURSE WITH BRICK JELLY LIME ON TOP.
PLASTERING	C.M:4. 12mm \times
FLOORING	P.C.C 1:4:8.10cm \times & FINISHED WITH C.M:4. 20mm \times
JOINERIES	1ST CLASS HARD WOOD

SCHEDULE OF JOINERIES	
D1 - COUNTRY WOOD PANNELLED DOOR - 1000 x 2100	
D2 - " " - 900 x 2000	
W1 - C.W GLAZED WINDOW - 1530 x 1370	
W2 - " " - 1200 x 1370	
W - " " - 1000 x 1370	

AREA STATEMENT
 AREA OF SITE: 2385 SQFT (OR) 221.805
 AREA OF PROPOSED CONSTRUCTION: 315 SQFT (OR) 29.2777
 COVERAGE: 13.20% F.S.I: 0.137

K. Shanmuga Sundaram
 K. Shanmuga Sundaram, D.C.R.E.
 LICENCED SURVEYOR & CONSULTING ENGINEER
 Thiruninravur Panchayat
 853, M. T. H. Road,
 Thiruninravur, R. S-602 024
 LICENCED SURVEYOR
 S. Bagyalakshmi
 OWNER