



FRONT ELEVATION

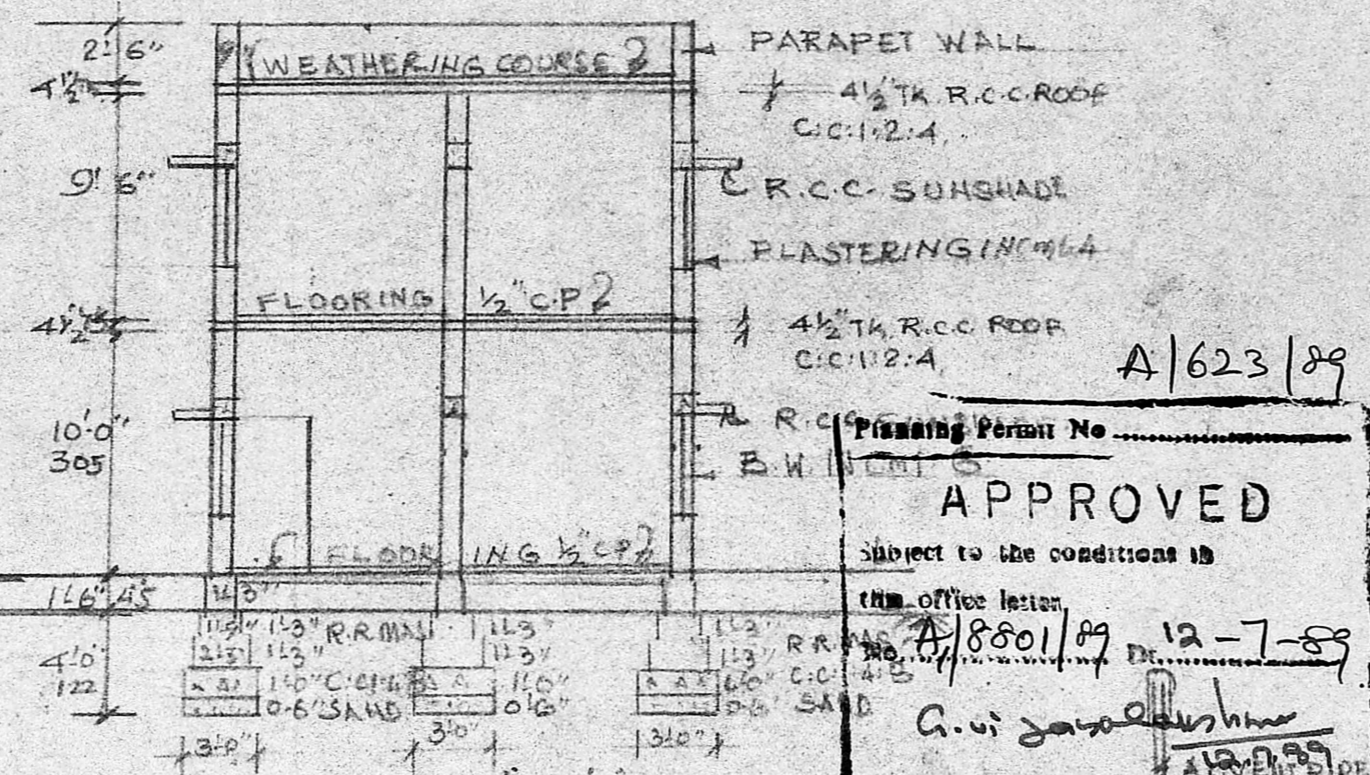


SECTION ON A-B

Planning Permit No. **A/623/89**
 APPROVED
 Subject to the conditions in
 the office letter
 No. **A/8801/89** dt. **12-7-88**
 G. Jayavelu
 MEMBER SECRETARY
 MADRAS METROPOLITAN
 DEVELOPMENT AUTHORITY
 INLET
 EXSECTION OF STANK
 7'x4'x5'-0" 11-7-88

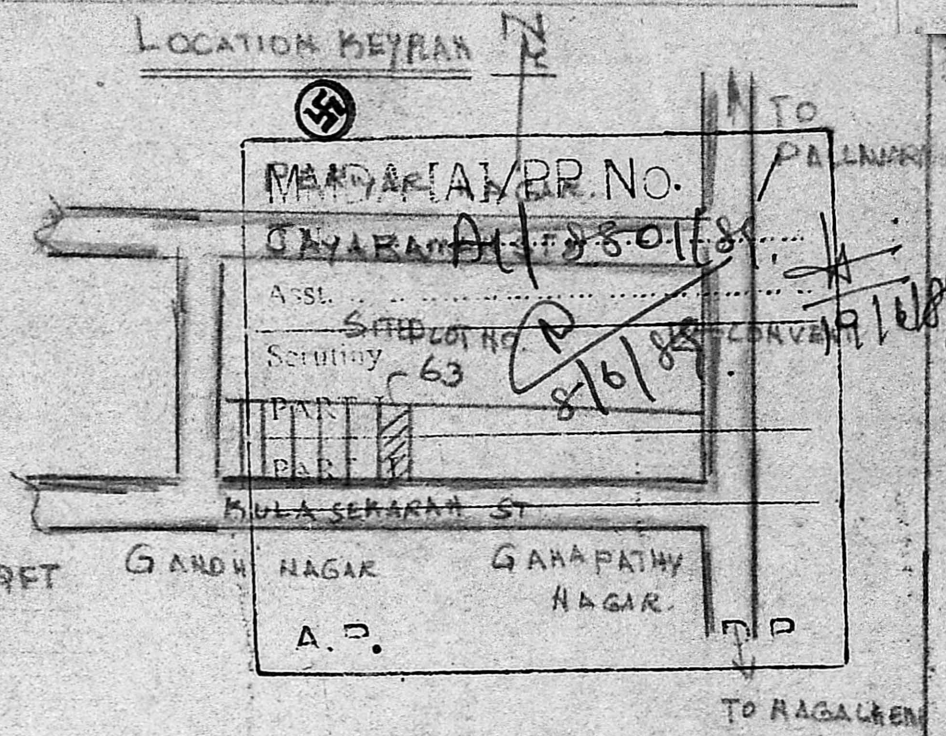


SITE AREA 1560 SQFT
 G/F EXG. 556 SQFT
 F/F EXG. 430 SQFT
 REGULATION OF EXG. F/F
 ADDITIONAL 156 SQFT
 EXG. WORK
 REGULATION OF EXG. WORK
 ROAD
 BOUNDARY LINE


PLAN SHOWING THE
 REGULATION OF ADDITIONAL
 AND EXISTING BUILDING
 IN PLOT NO. 63 IN S. NO.
 102 1/2 OF AT GANDHI
 NAGAR PAMMAL VILLAGE
 SAIDAPET TALUK, CHINGLEPUT
 DT. SCALE 1" = 8'-0"
 APPROVED LAYOUT 254/72
 EXG. SANCTION NO. D. DIS 29/8182
 DATE

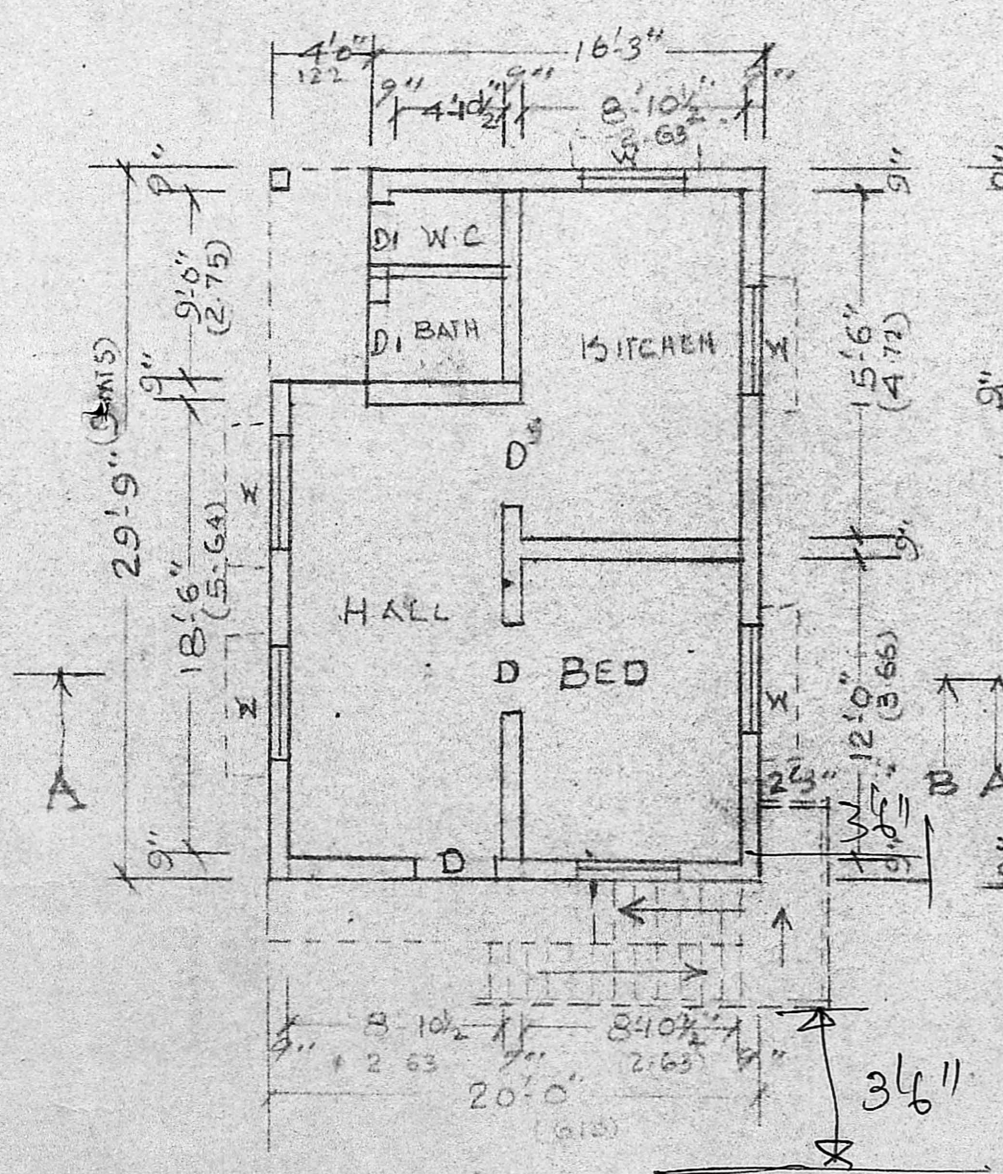


EXG GROUND FLOOR PLAN

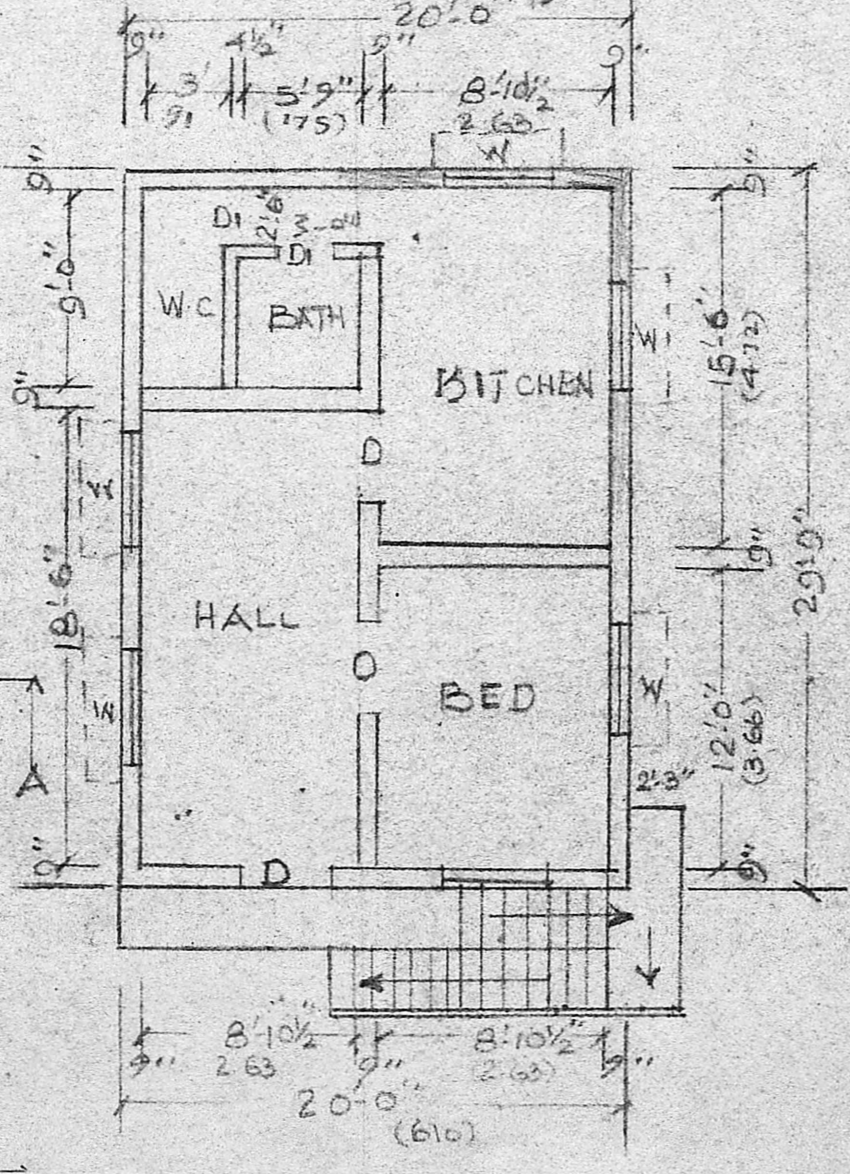


EXG FIRST FLOOR PLAN

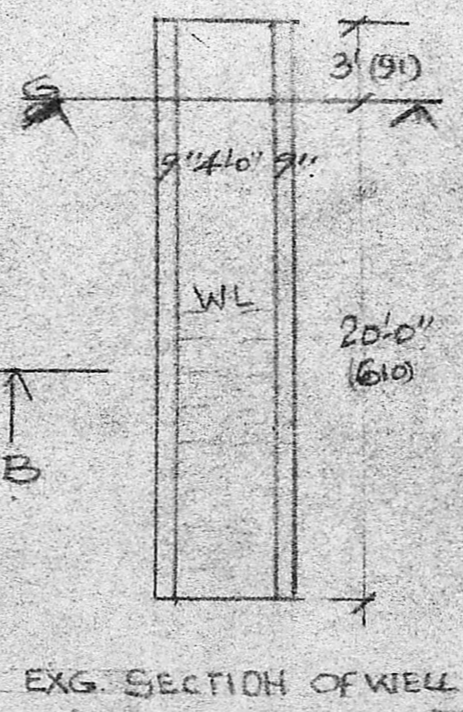

EXG SECTION OF WELL

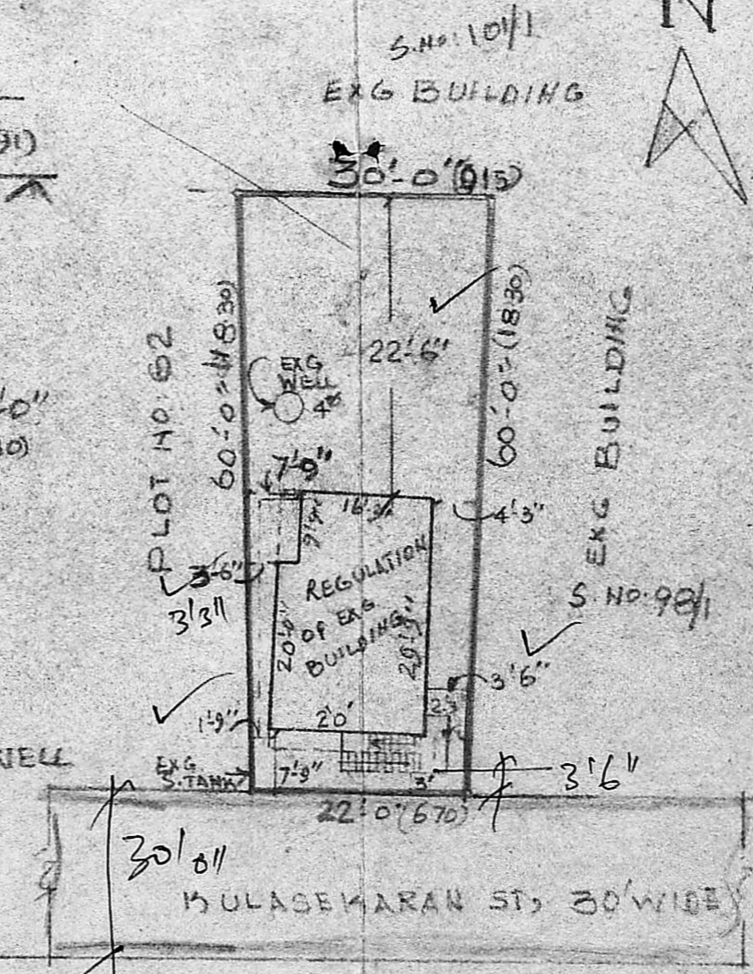

SITE PLAN
 SCALE 1" = 24'-0"

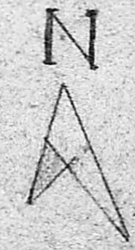

Jayavelu
 OWNER

R. JAYAVELU
 Structural-Civil Engineering Institute
 Licensed Surveyor-Water Engineer
 ALANDUR MUNICIPALITY
 JAYAM ENTERPRISES,
 NO. 2, TANNARY STREET,
 PALLAVARAM, M-DR-5-600 043,
 SURVEYOR