




S. No. 1302
1984
A-12 Contd

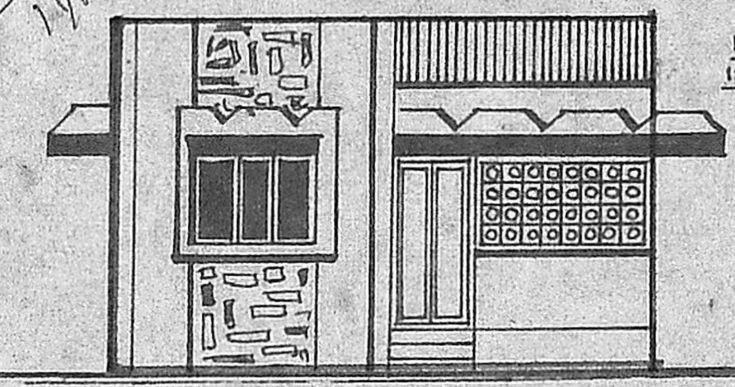


FRONT ELEVATION

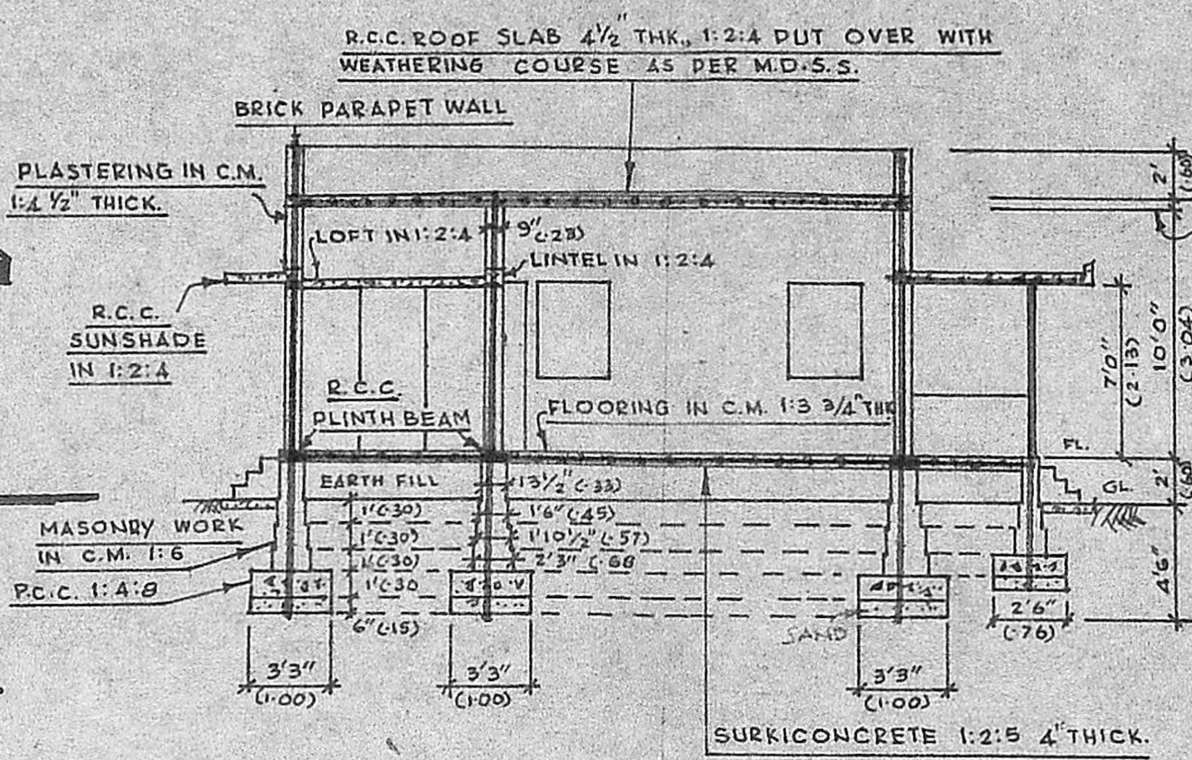

SECTION ON 'A A'

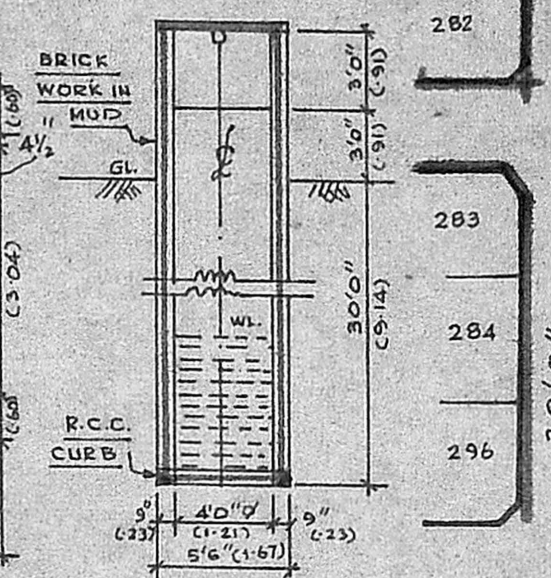


WELL DETAILS

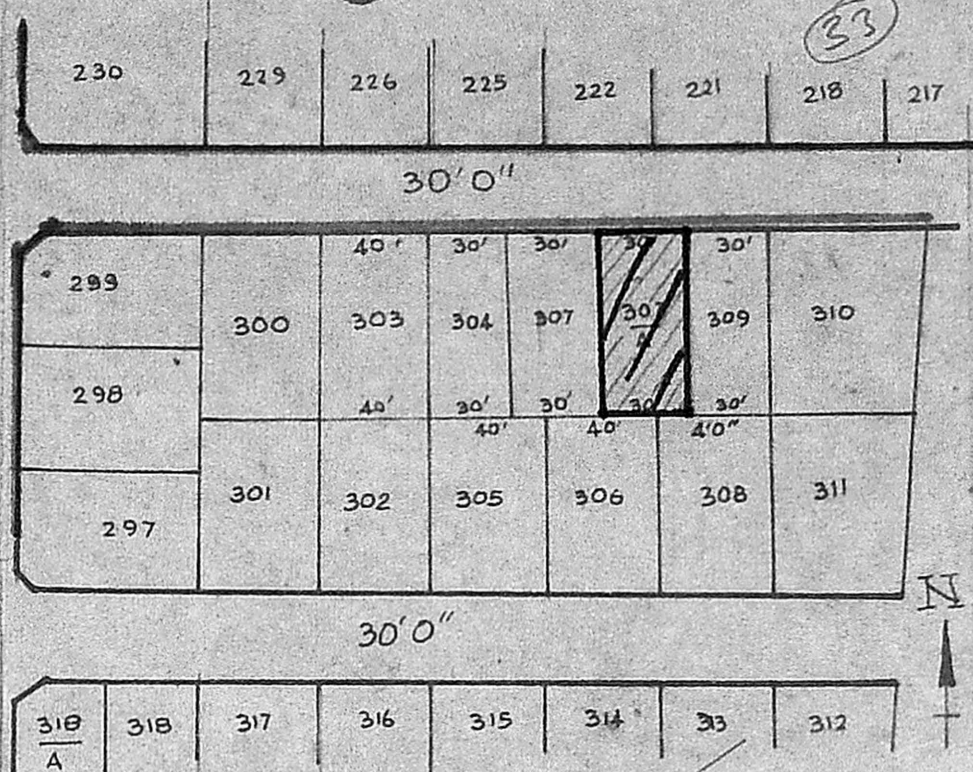

TOPO PLAN

SCALE 1" = 66'0"

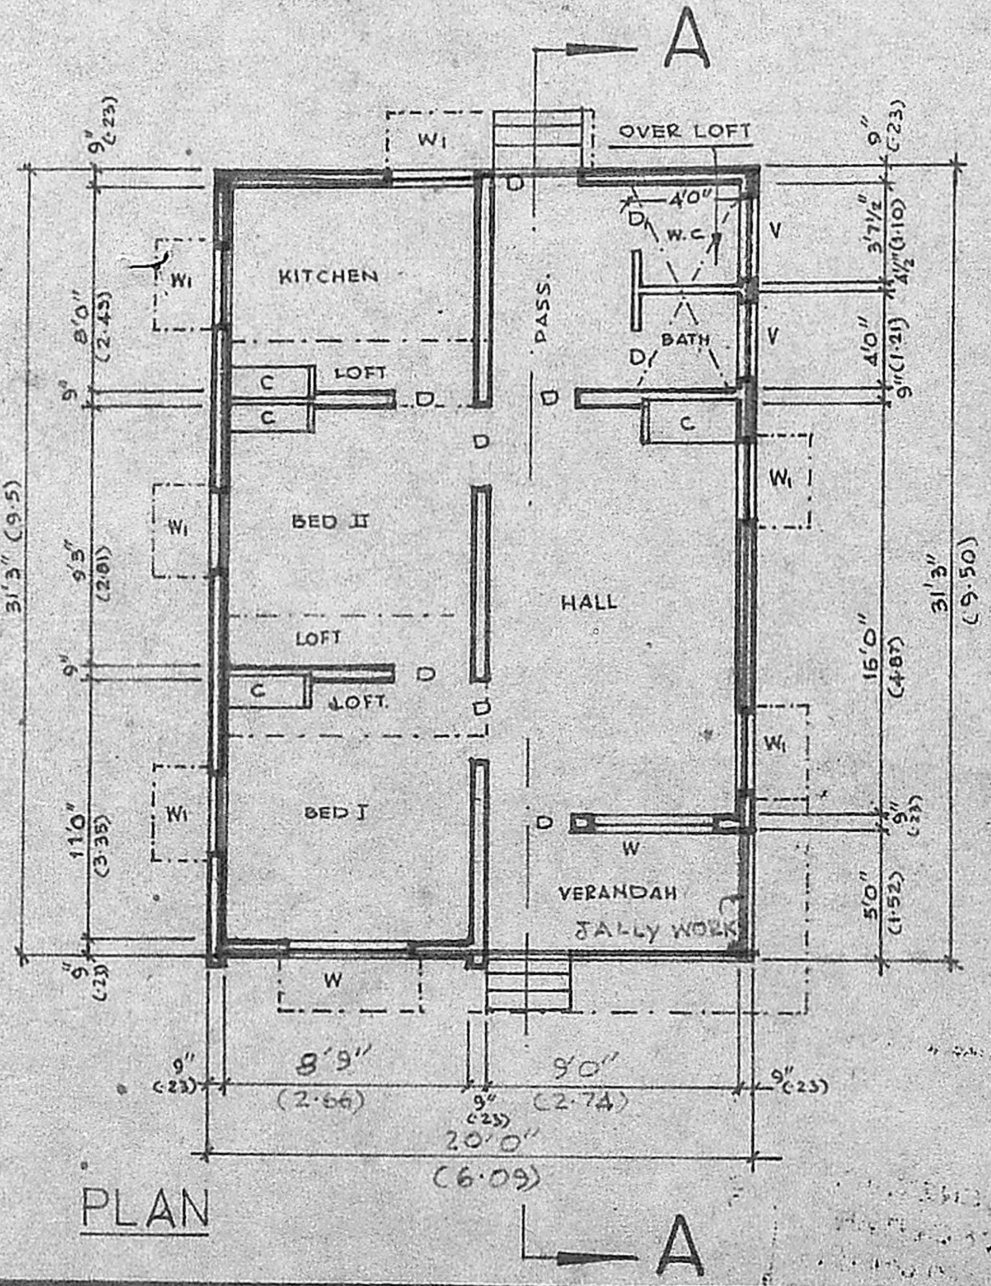

PLAN

SCHEDULE OF JOINERIES


D	: C.W. DOOR PANELLED TYPE	: 3'3" X 6'6" (1.00 X 1.98)
D ₁	: C.W. DOOR SINGLE SHUTTER	: 2'6" X 6'6" (0.76 X 1.98)
W	: C.W. WINDOW PANELLED TYPE	: 5'0" X 4'0" (1.52 X 1.21)
W ₁	: C.W. WINDOW PANELLED TYPE	: 3'0" X 4'0" (0.91 X 1.21)
V	: C.W. VENTILATOR	: 3'0" X 2'0" (0.91 X 0.60)
C	: R.C. CUP-BOARD	: 3'3" X 6'6" (1.00 X 1.98)

PLOT AREA : 1800. SQ.FT. (167. SQ.MT.)

PLINTH AREA : 625. SQ.FT. (58. SQ.MT.)


20 x 32 = 640
60m²

60 x 30 = 1800
167m²
P.L. No. 4/1860/1984
APPROVED
Subject to the conditions in this office letter.
No. A/1333/89 Dt. 5/9-89.
O.K. T. P. 5/19/89
**FOR MEMBER SECRETARY
MADRAS METROPOLITAN
DEVELOPMENT AUTHORITY**

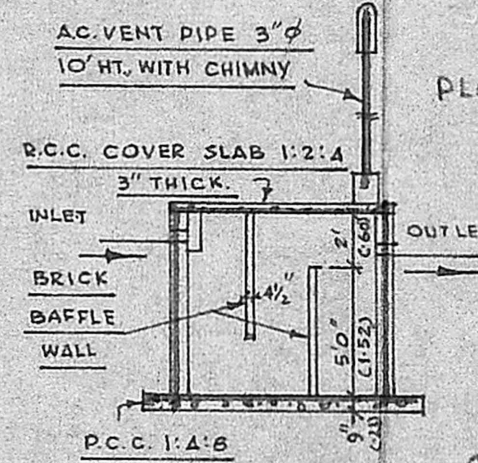

SEPTIC TANK DETAILS

PLOT NO. 308 PLOT NO. 306

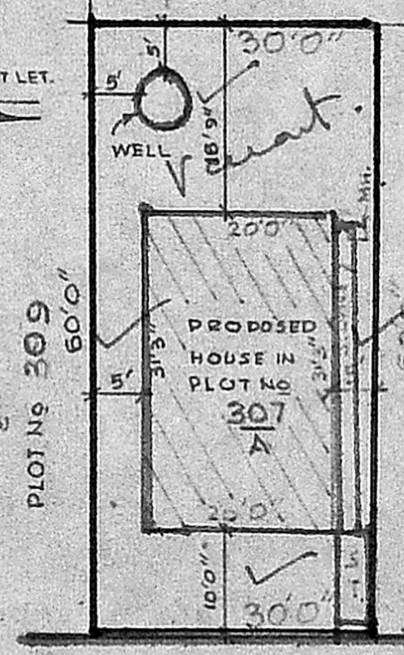

SITE PLAN

SCALE: 1" = 20'0"

Scrutinized Plan
A/1333/89
20/6/89
Boulder stone heaped
Street lights
an after
Inspection plan
24/7/89.
Red formation is under
progress.

PLAN OF A PROPOSED DWELLING HOUSE IN PLOT NO 307/AS No 25 AT MANGALA NAGAR LAY-OUT OF V.No 98, PORUR VILLAGE, SAIDAPET TALUK, CHANGALPATTU DISTRICT.

SCALE 1" = 8'0"

R. Mohan Rao
R. MOHAN RAO, D.C.E.
LICENSED SURVEYOR
CONSULTING ENGINEER & CONTRACTORS
CORPORATION OF MADRAS
BRANCH OFFICE
SHAKEELA BLUE PRINTERS
34, MOSQUE STREET, JAYANAGAR
PORUR, MADRAS-602104
LICENSED SURVEYOR

Mrs. Ganga Madhavan
OWNER