

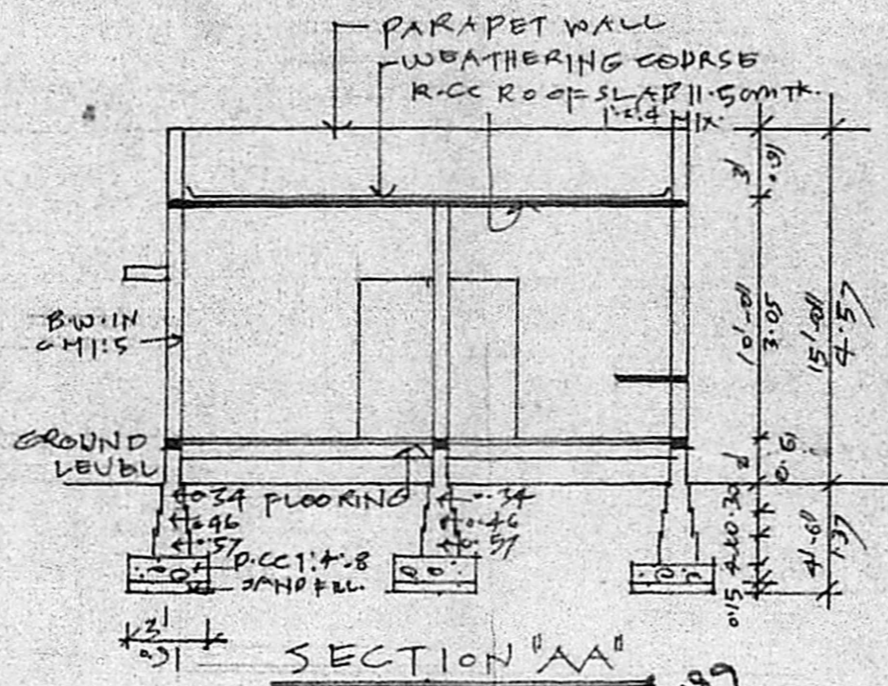



ELEVATION

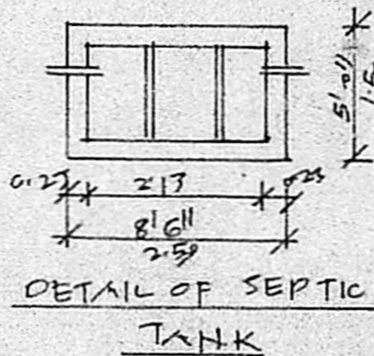


SECTION "AA"

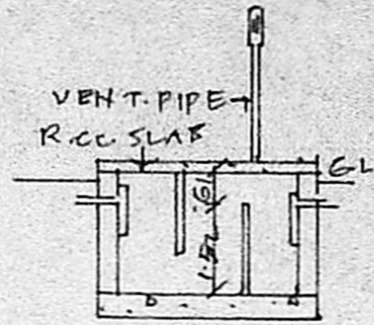

DETAIL OF WELL

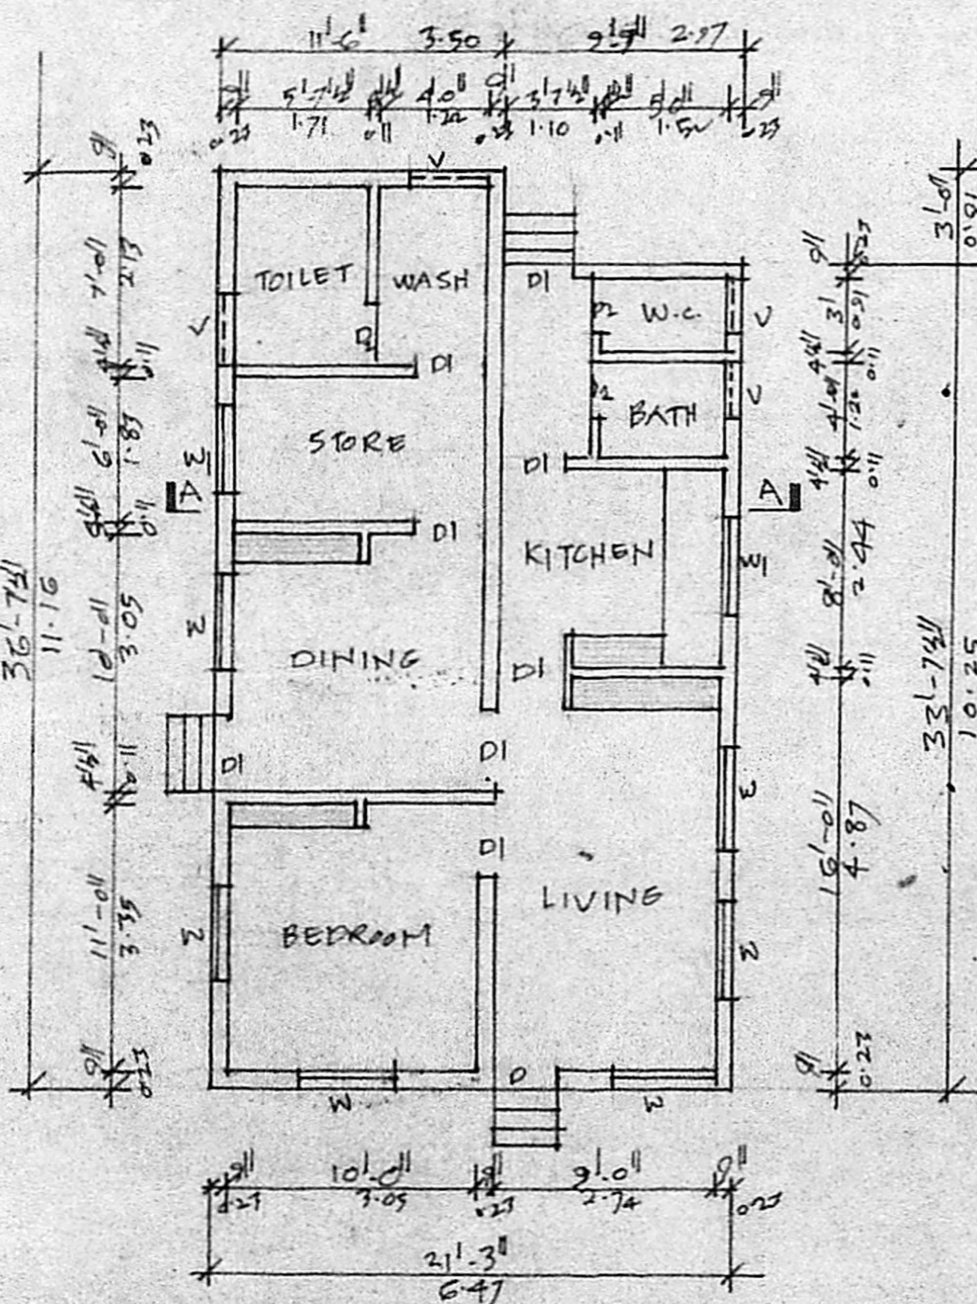

PLAN

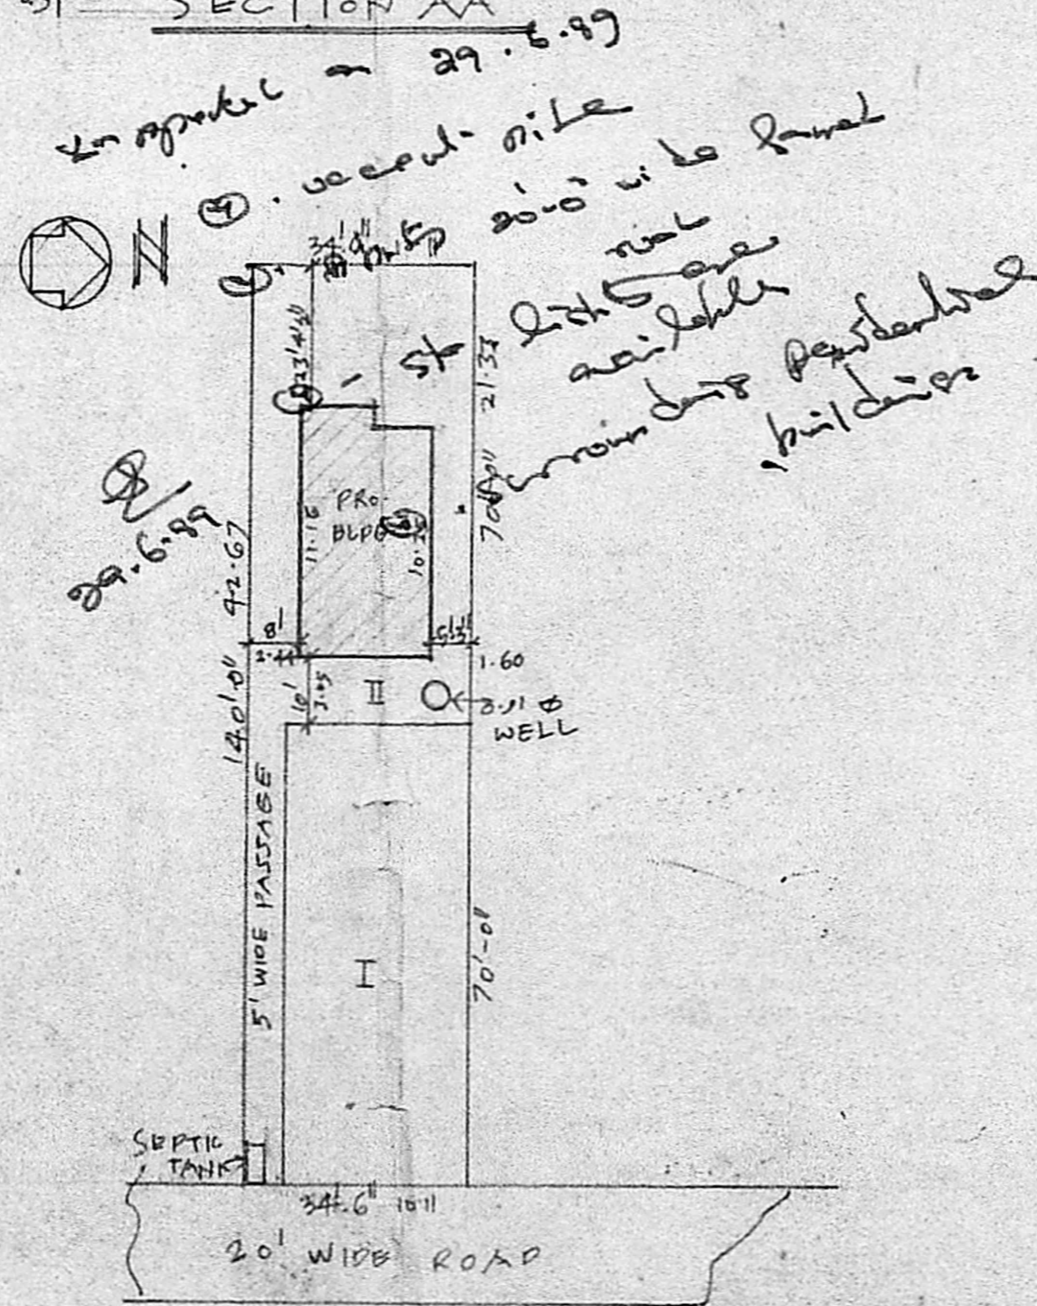

SITE PLAN
SCALE 1/400

Planning Permit No. A/308/88
APPROVED
Subject to the conditions in
this office letter.
No. A/10368/88 Dt. 1/2/89
G. V. Jayaraman
FOR MEMBER SECRETARY
MADRAS METROPOLITAN
DEVELOPMENT AUTHORITY
31/07/88

JOINERY DETAILS:

P DOOR	1.00x2.00	W WINDOW	1.22x1.37
D1 DOOR	0.91x2.00	W1 WINDOW	0.91x1.37
D2 DOOR	0.76x1.83	V VENTILATOR	0.76x0.61

FLOT AREA: 2765 SQ. FT 256.9 SQ. M
PLINTH AREA: 748 SQ. FT 69.58 SQ. M.

PROPOSED WORK EXISTING STREET PLOT BOUNDARY

PROPOSED RESIDENTIAL BUILDING
IN S. NO. 699/1B THIRUMULLAIVOYAL
VILLAGE, SAIDAPET TK, CHINGLEPUT DISTRICT.

SCALE: 1" = 8' 0" 1:100 MADRAS:

LICENSED SURVEYOR:

OWNER: