





PROPOSED DWELLING HOUSE, M. NO. NAVALAR STREET.
 D. R. NAGAR, S. NO. 624, POONAMALLEE, PANCHAYAT.
 Scale: 1/8" = 1'-0" / 1:100.

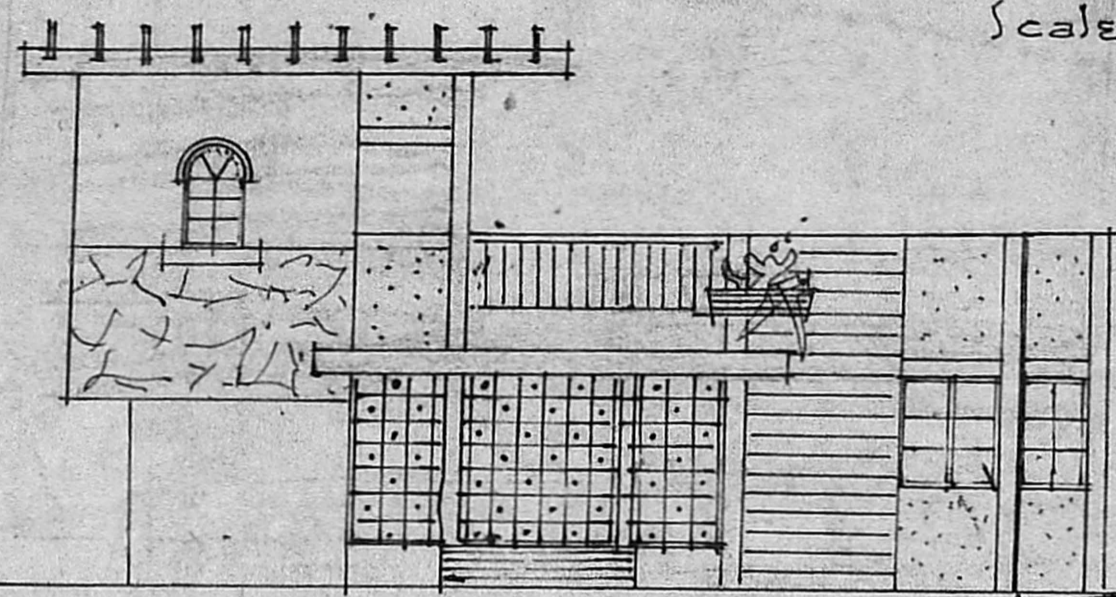


ELEVATION


Planning Form No. A/104/37/188
APPROVED
 Subject to the conditions in this office letter.
 No. A/104/37/188 D. 25.9.88
 o/c. G. V. S. Srinivasan
 25.9.88
**FOR MEMBER SECRETARY
 MADRAS METROPOLITAN
 DEVELOPMENT AUTHORITY**

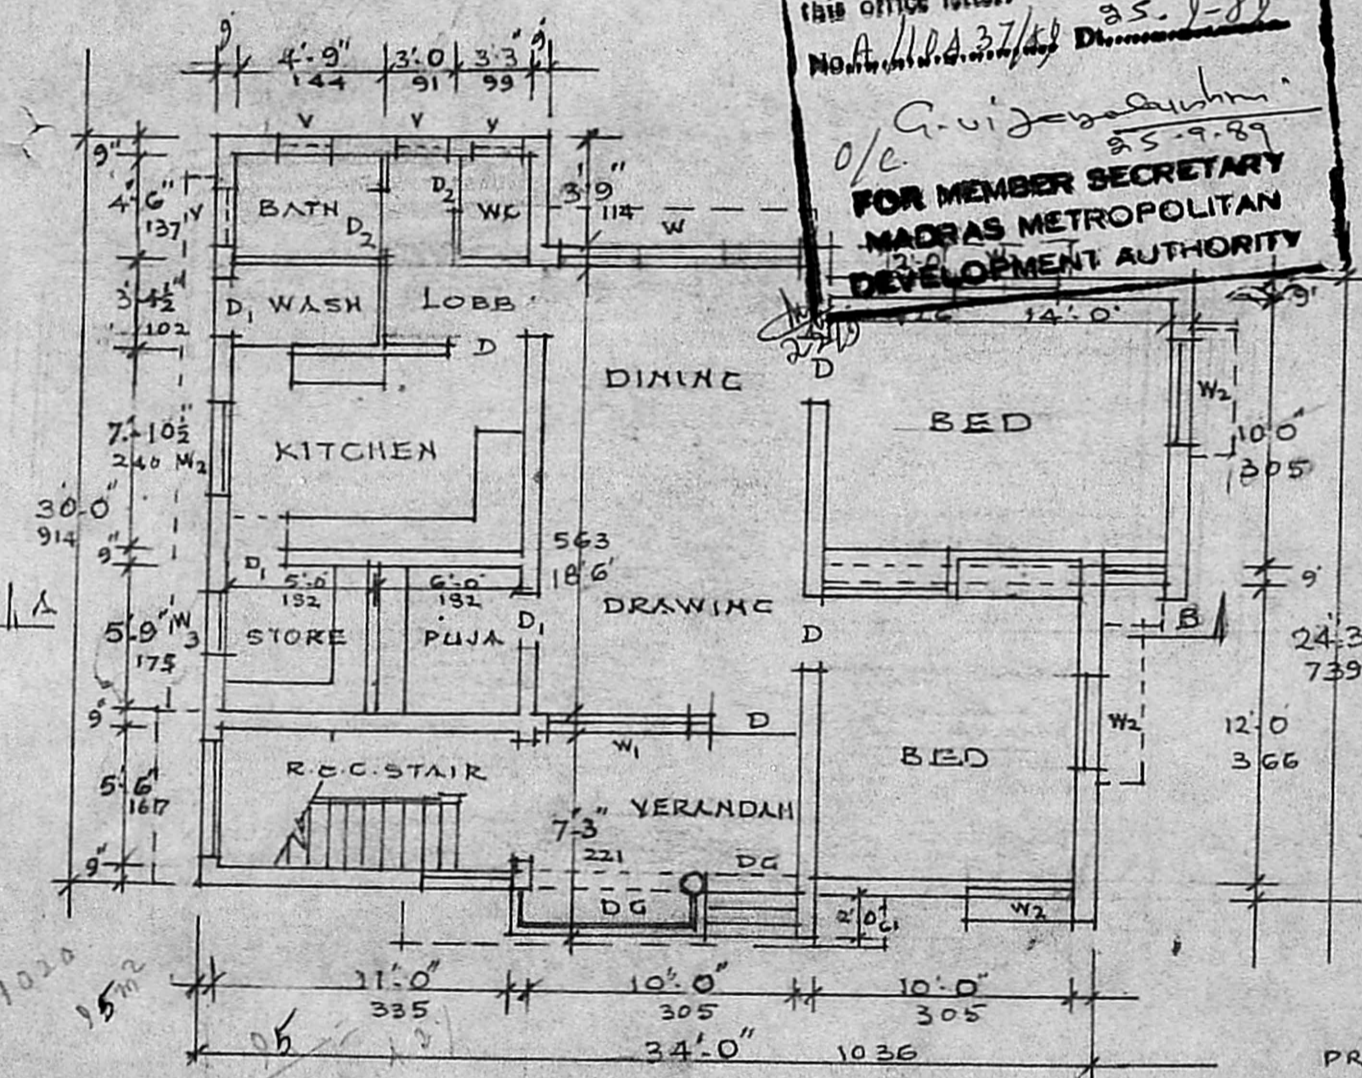


GROUND FLOOR PLAN

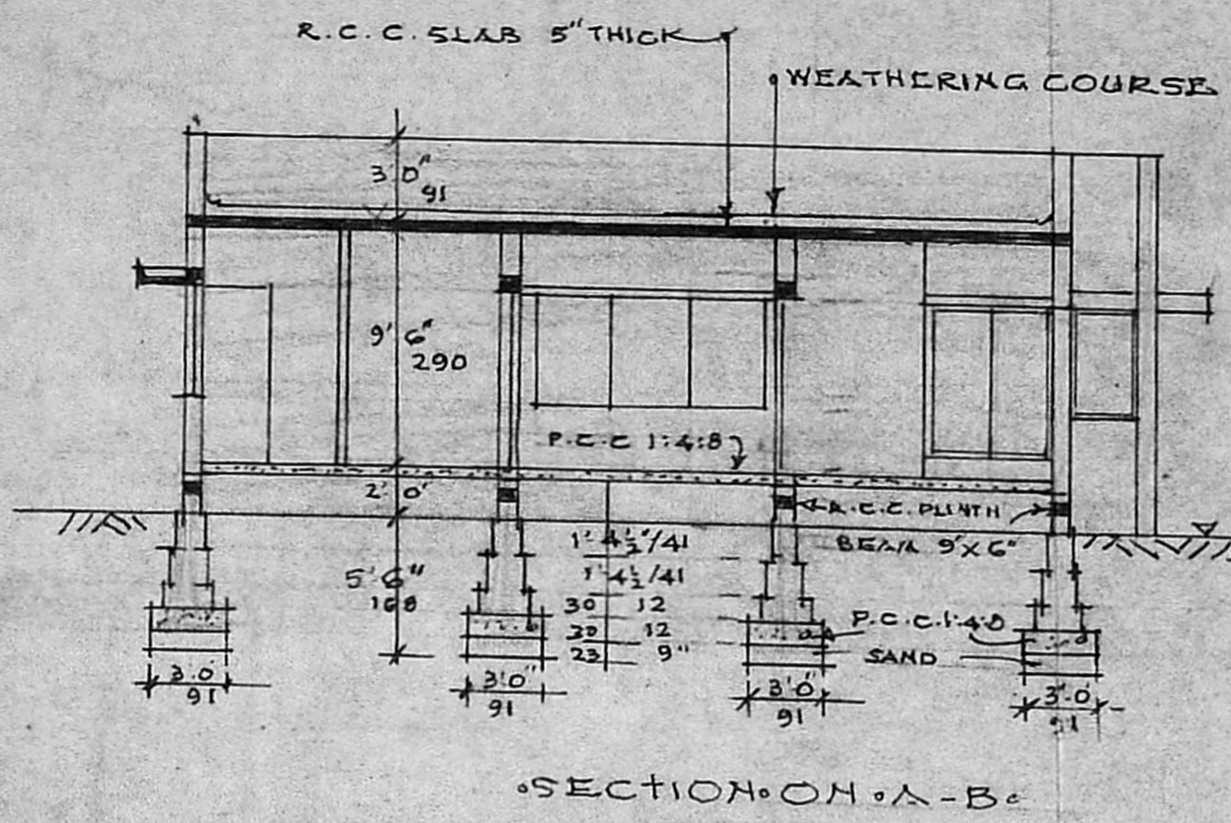


SECTION ON A-B

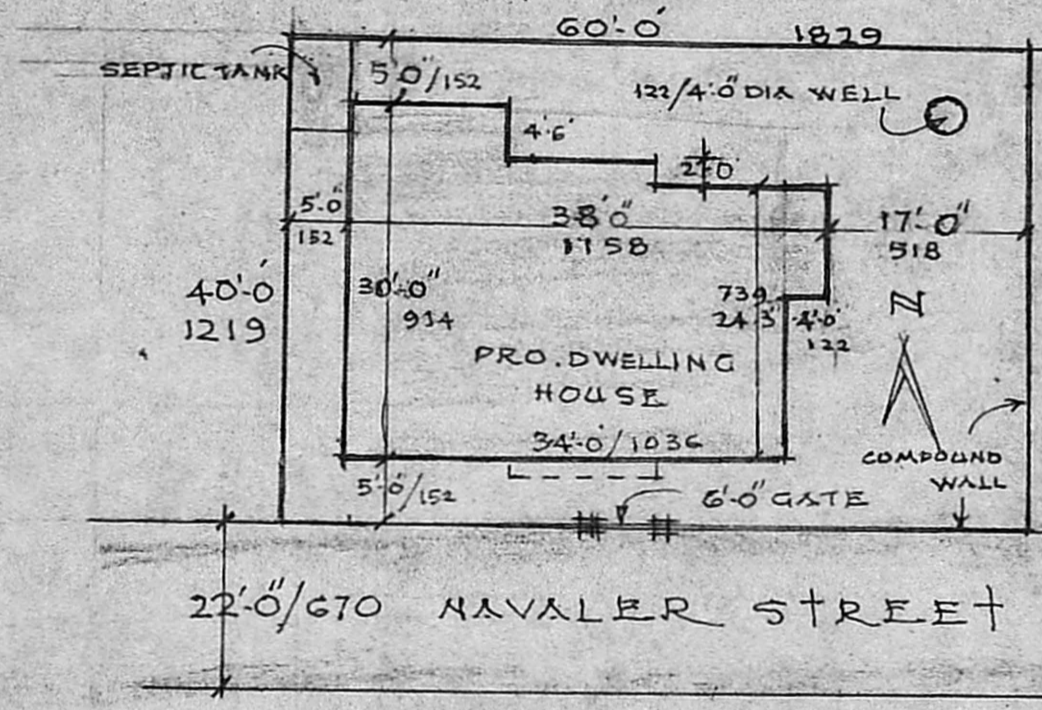


SITE PLAN Scale: 1/16" = 1'-0"

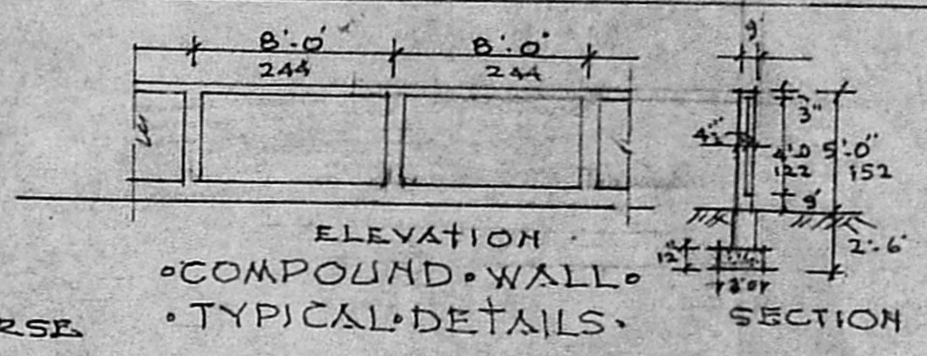


ELEVATION
 COMPOUND WALL
 TYPICAL DETAILS SECTION

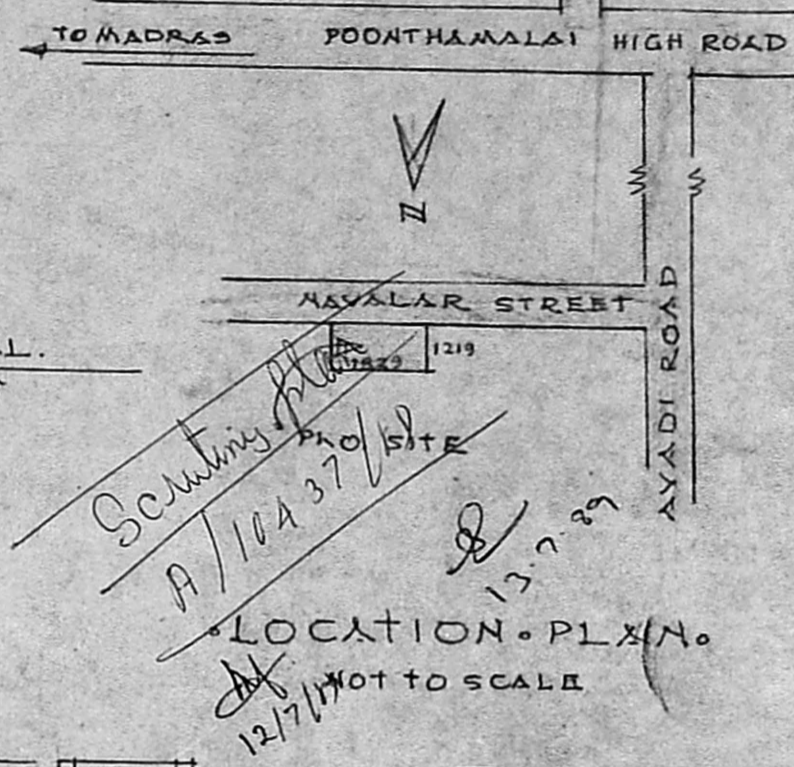

LOCATION PLAN
 NOT TO SCALE

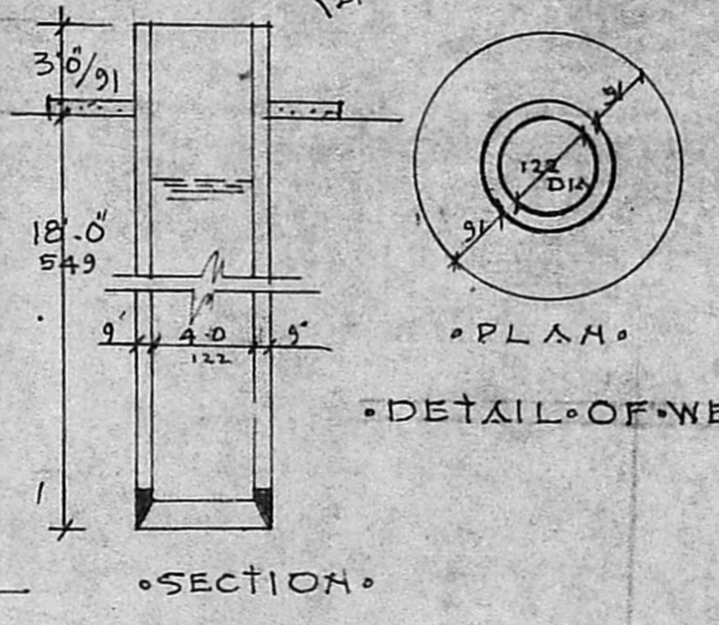

PLAN
 DETAIL OF WELL
 SECTION

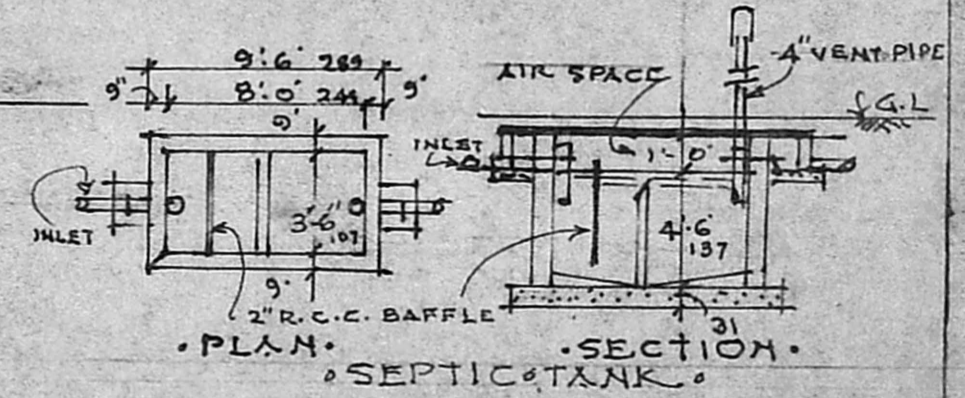

PLAN
 SECTION
 SEPTIC TANK

REFERENCE:-

DG. GRILLE & GRILLE DOOR	10'6" x 6'5" = 305 x 198
D T.W. DOOR	3'3" x 6'6" = 99 x 198
D1	2'9" x 6'6" = 83 x 198
D2	2'6" x 6'0" = 76 x 182
W. F.W. WINDOW	10'0" x 4'0" = 305 x 122
W1	6'0" x 4'0" = 182 x 122
W2	4'0" x 4'0" = 122 x 122
W3	3'0" x 4'0" = 91 x 122
V. VENTILATOR	3'0" x 2'0" = 91 x 61

SPECIFICATION:-

- R.C.C. MEMBERS IN MIX 1:2:4
- BRICKWORK IN CM 1:5
- PLASTER IN CM 1:4 & 1:5
- P.C.C. 1:4:8
- JOINERY IN T.WOOD
- WEATHERING COURSE TO M.D.S.

AREA:-

PLOT	2400 SFT = 223 M ²
BUILDING G.F.	963 " = 89.5 M ²
WELL	24 " = 7.3 M ²
SEPTIC TANK	48 " = 14.6 M ²
COMPOUND WALL	200 FT = 61 M
PLOT COVERAGE	43%
F.S.I.	43

Vasanth Subramanian
 OWNER

A. D. RAJAN
 AIAA, FRSA, FVRA, MISE,
 Asst. Govt. Architect (Retd.)
 P.W.D. TAMIL NADU,
 Regd. No. CA. 76/2919
 LICENSED SURVEYOR CLASS. 1, NO. 33, RA
 CORPORATION OF MADRAS,
 9, SWAMI NAIDEN STREET,
 MADRAS 600 015